


Southwest Elevation




Southeast Elevation

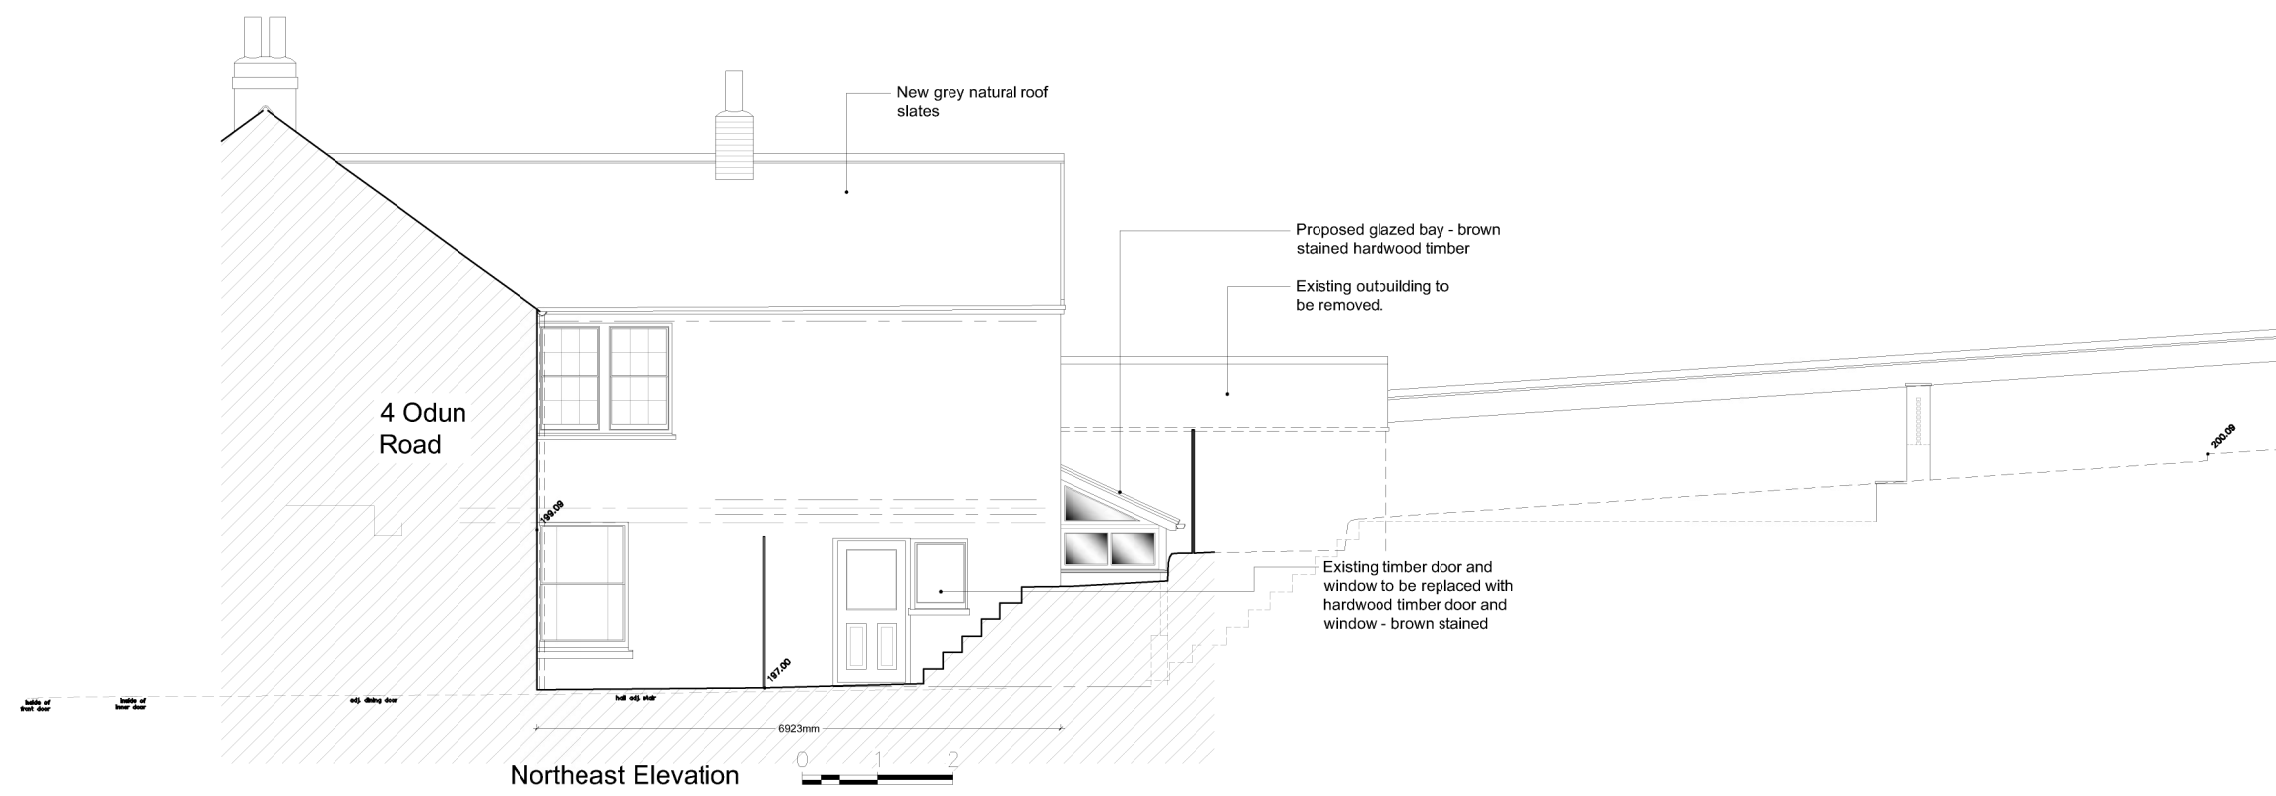


Northeast Elevation




Northwest Elevation

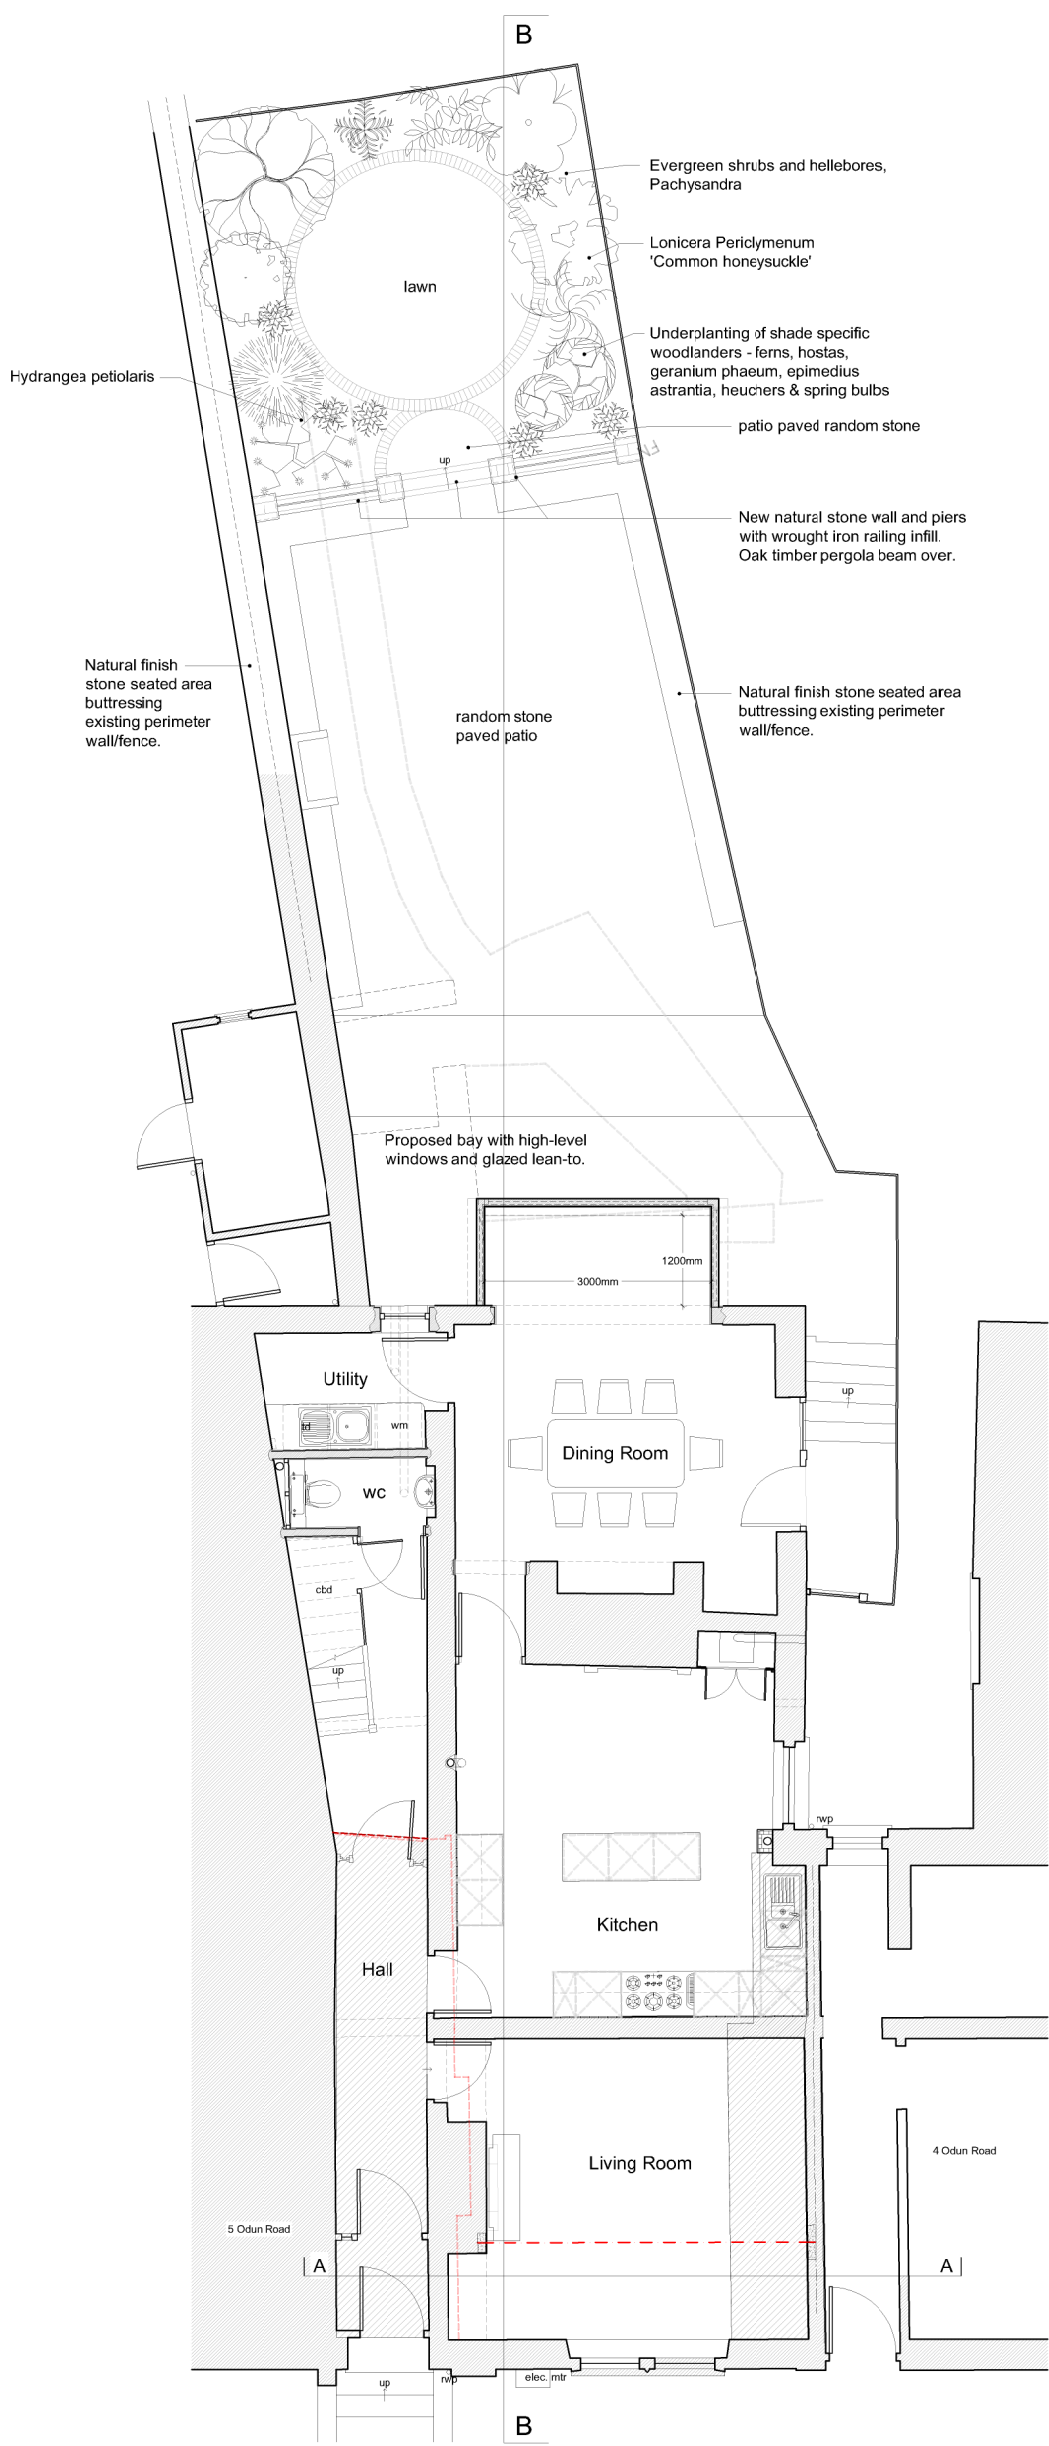


Ground Floor Plan

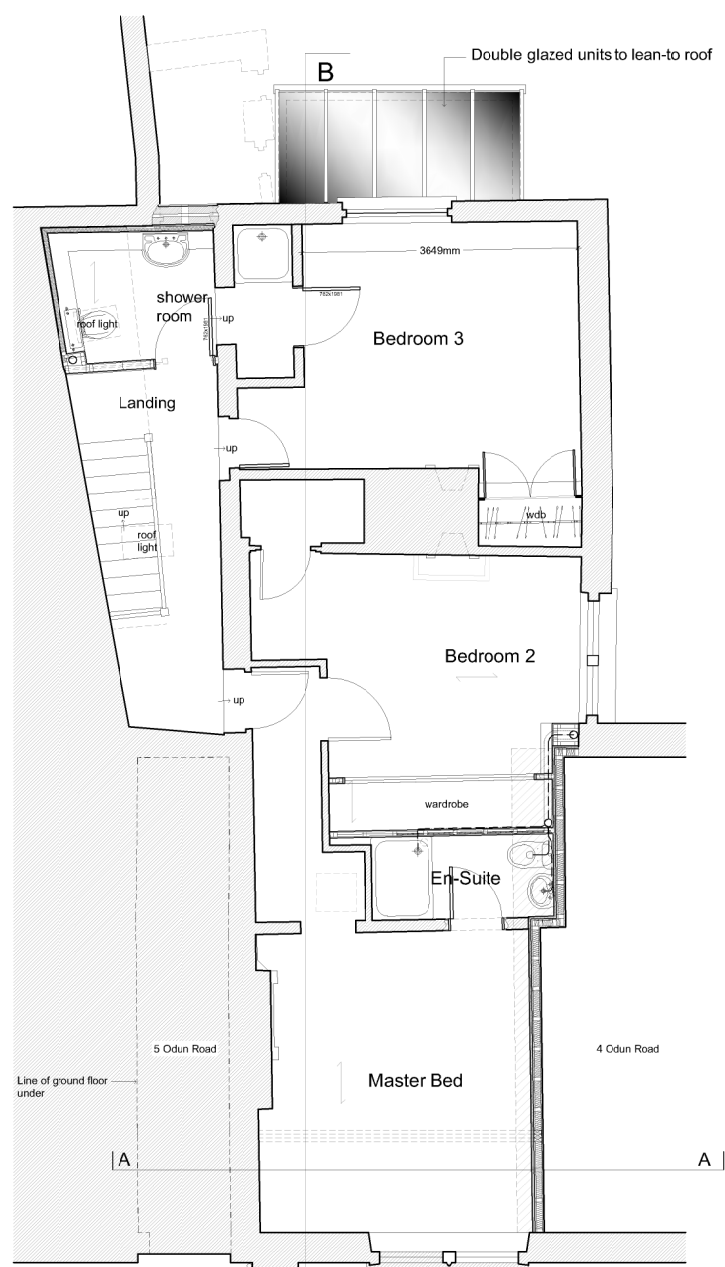


First Floor Plan

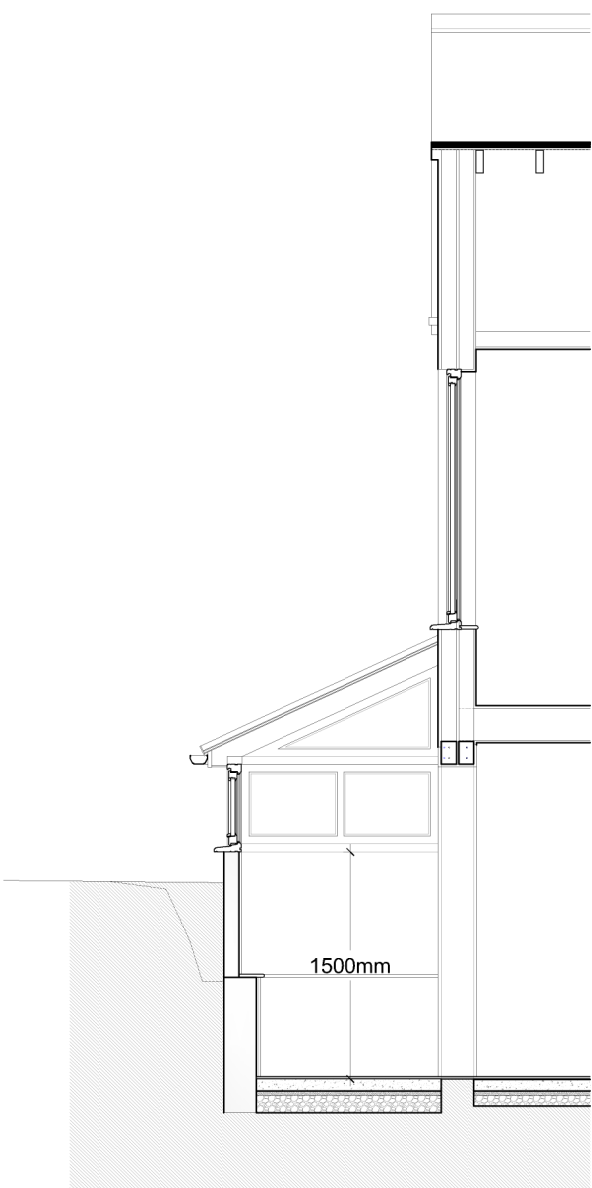

Section

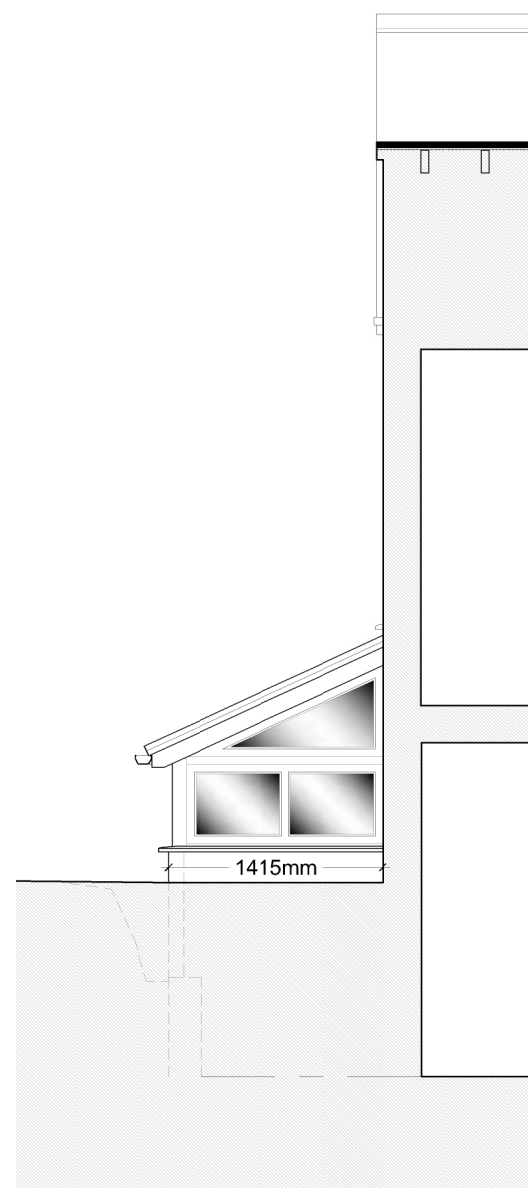

Southwest Elevation

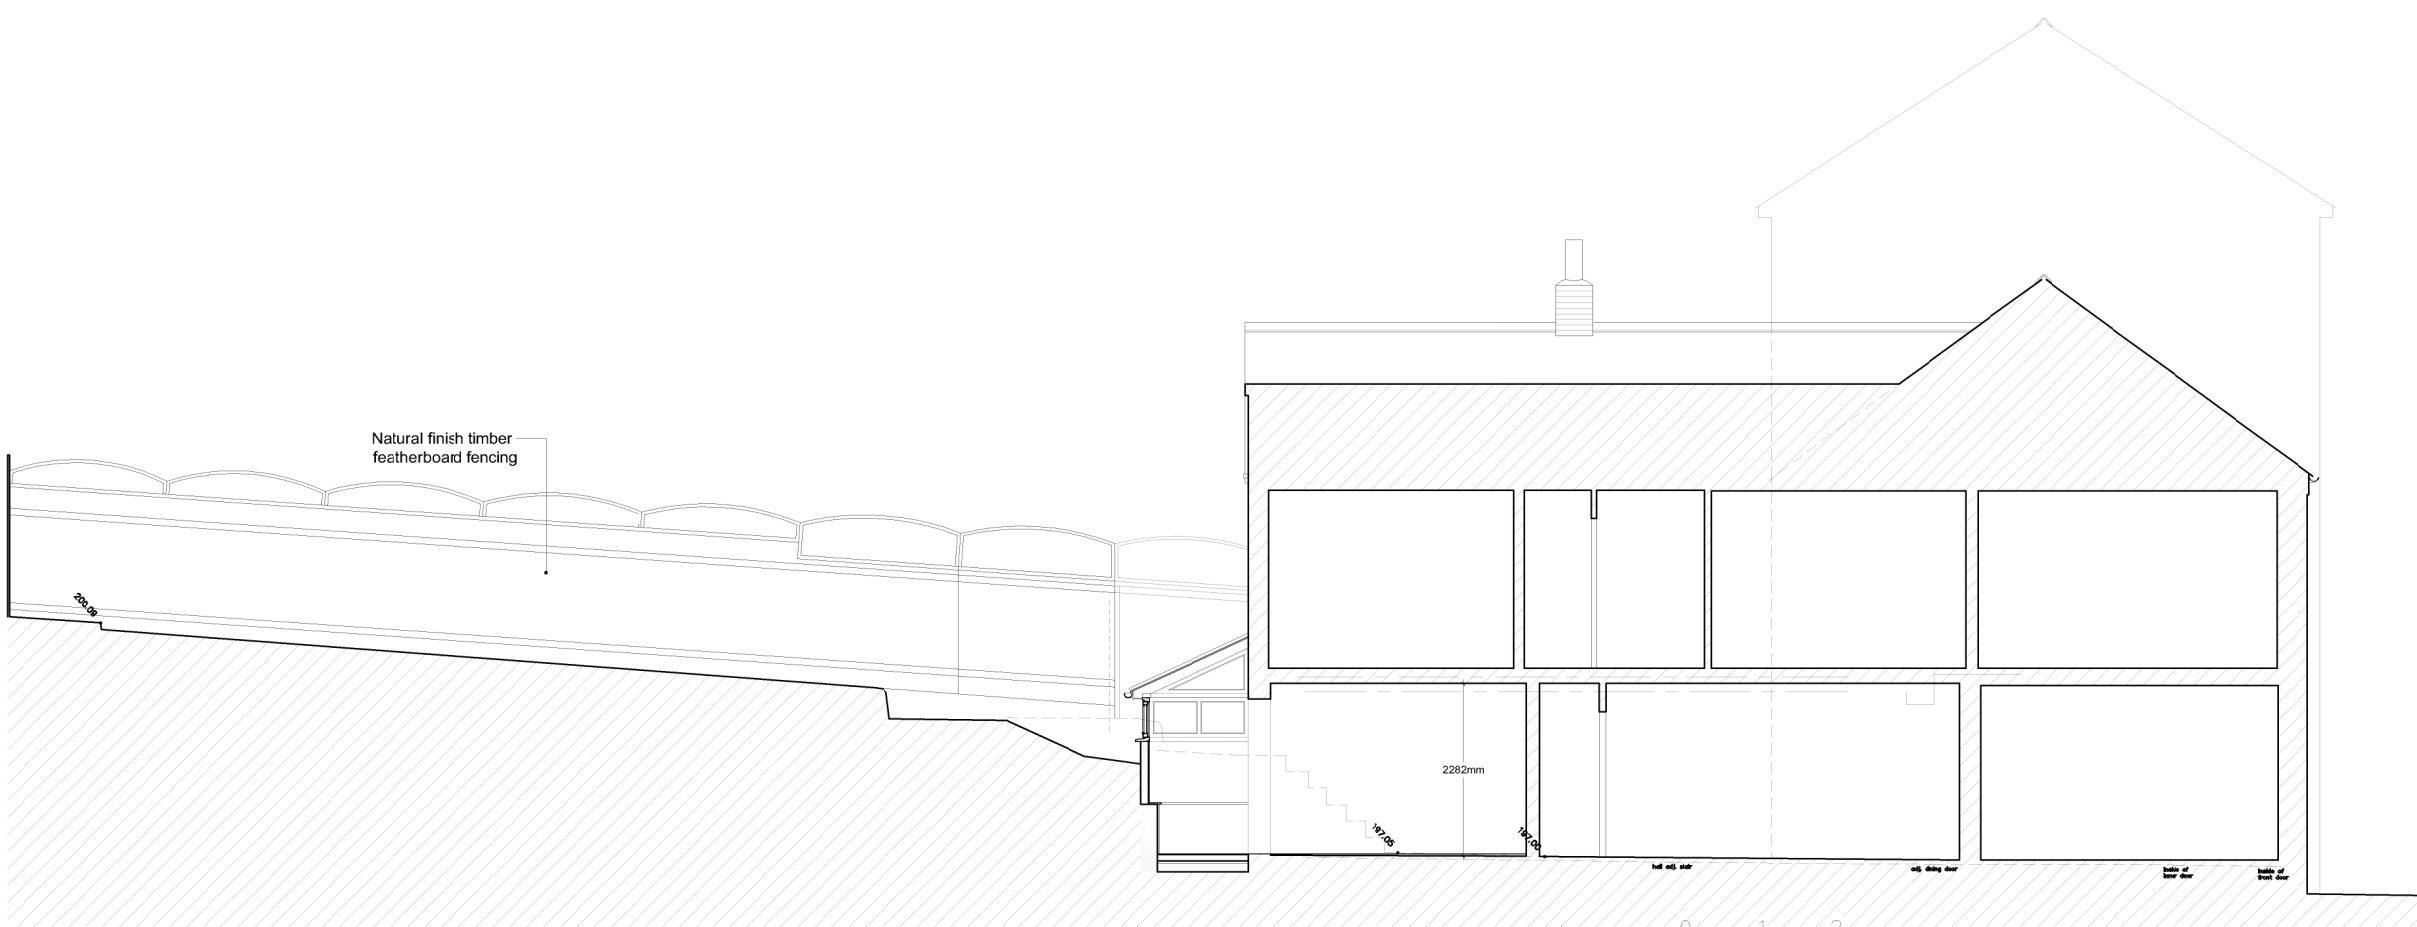

Section E - B/Southwest Elevation

PJH

Philip J Hinton MRICS
Chartered Building Surveyor

PHILIP J HINTON

EAST GLEN
ORCHARD HILL
BIDEFORD EX39 2RA
(01237) 479016
info@philipjhinton.com

No:	Description:	Date:

PROPOSED DRAWINGS

THIS DRAWING IS COPYRIGHT OF PHILIP J HINTON

Loft Conversion and Alterations to:
4a Odun Road
Appledore
Bideford
Devon
EX39 1PT

Project : 22/20	02
Date : April 2021	
Client : Orchid Construction Ltd	
Scale : 1:50; 1:100	