






Southeast Elevation Scale 1:100

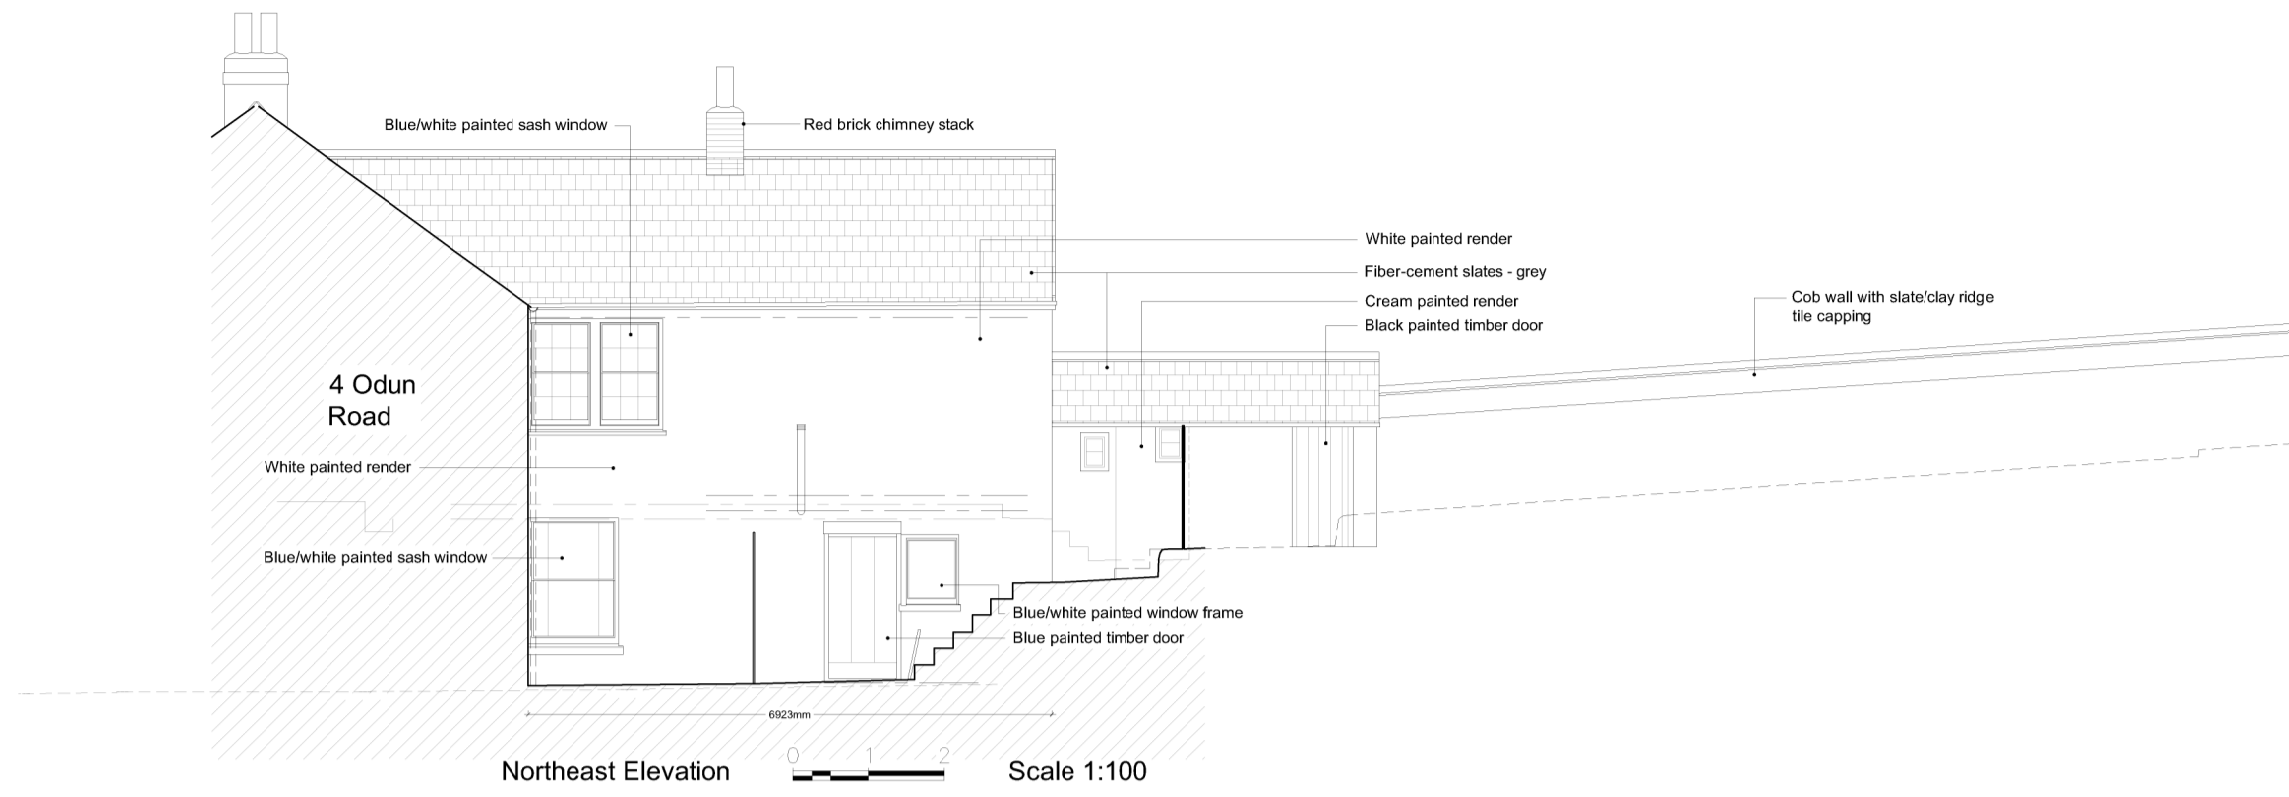


Northeast Elevation Scale 1:100

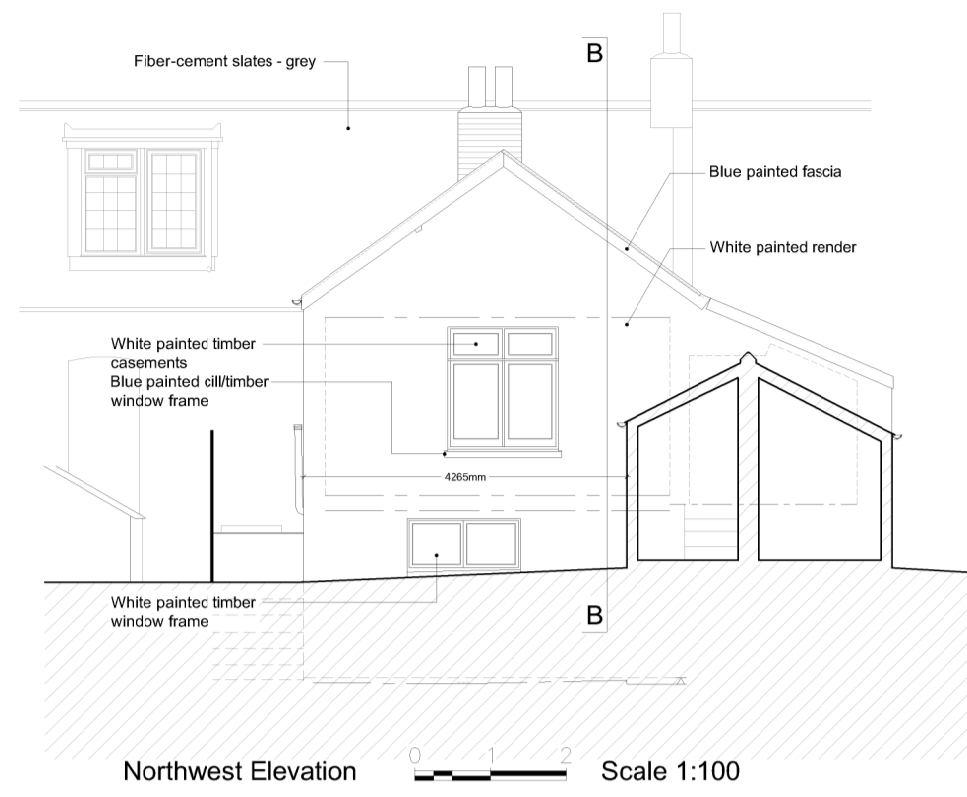


Northwest Elevation Scale 1:100

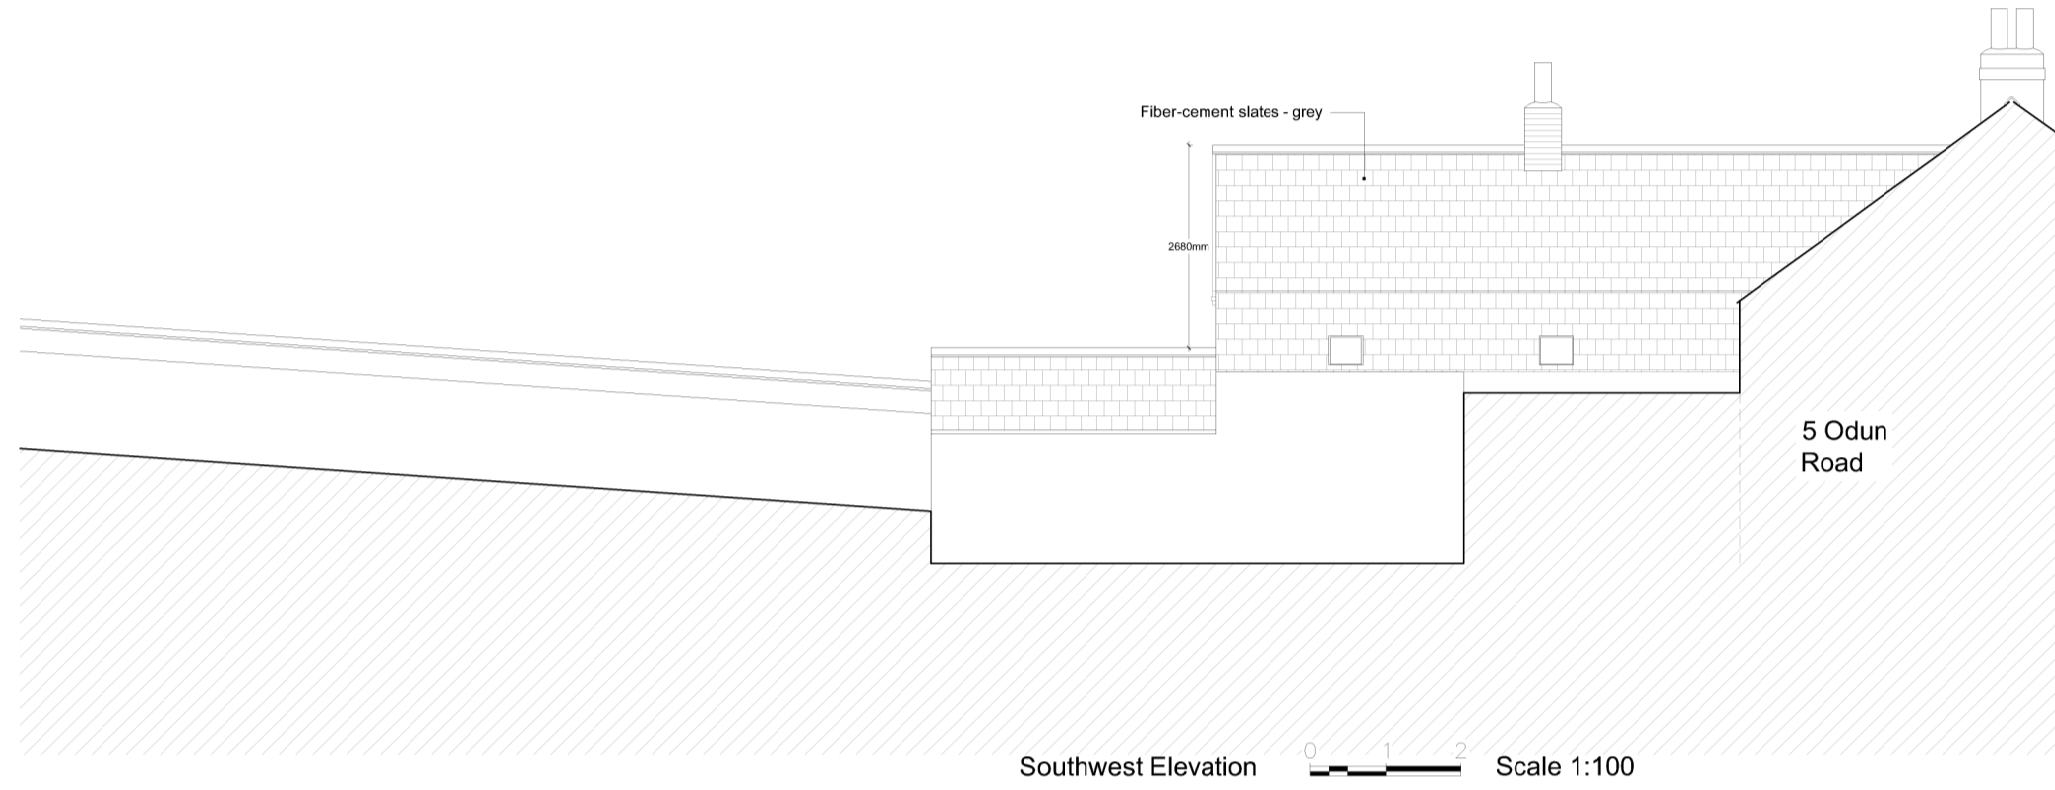


Southwest Elevation Scale 1:100

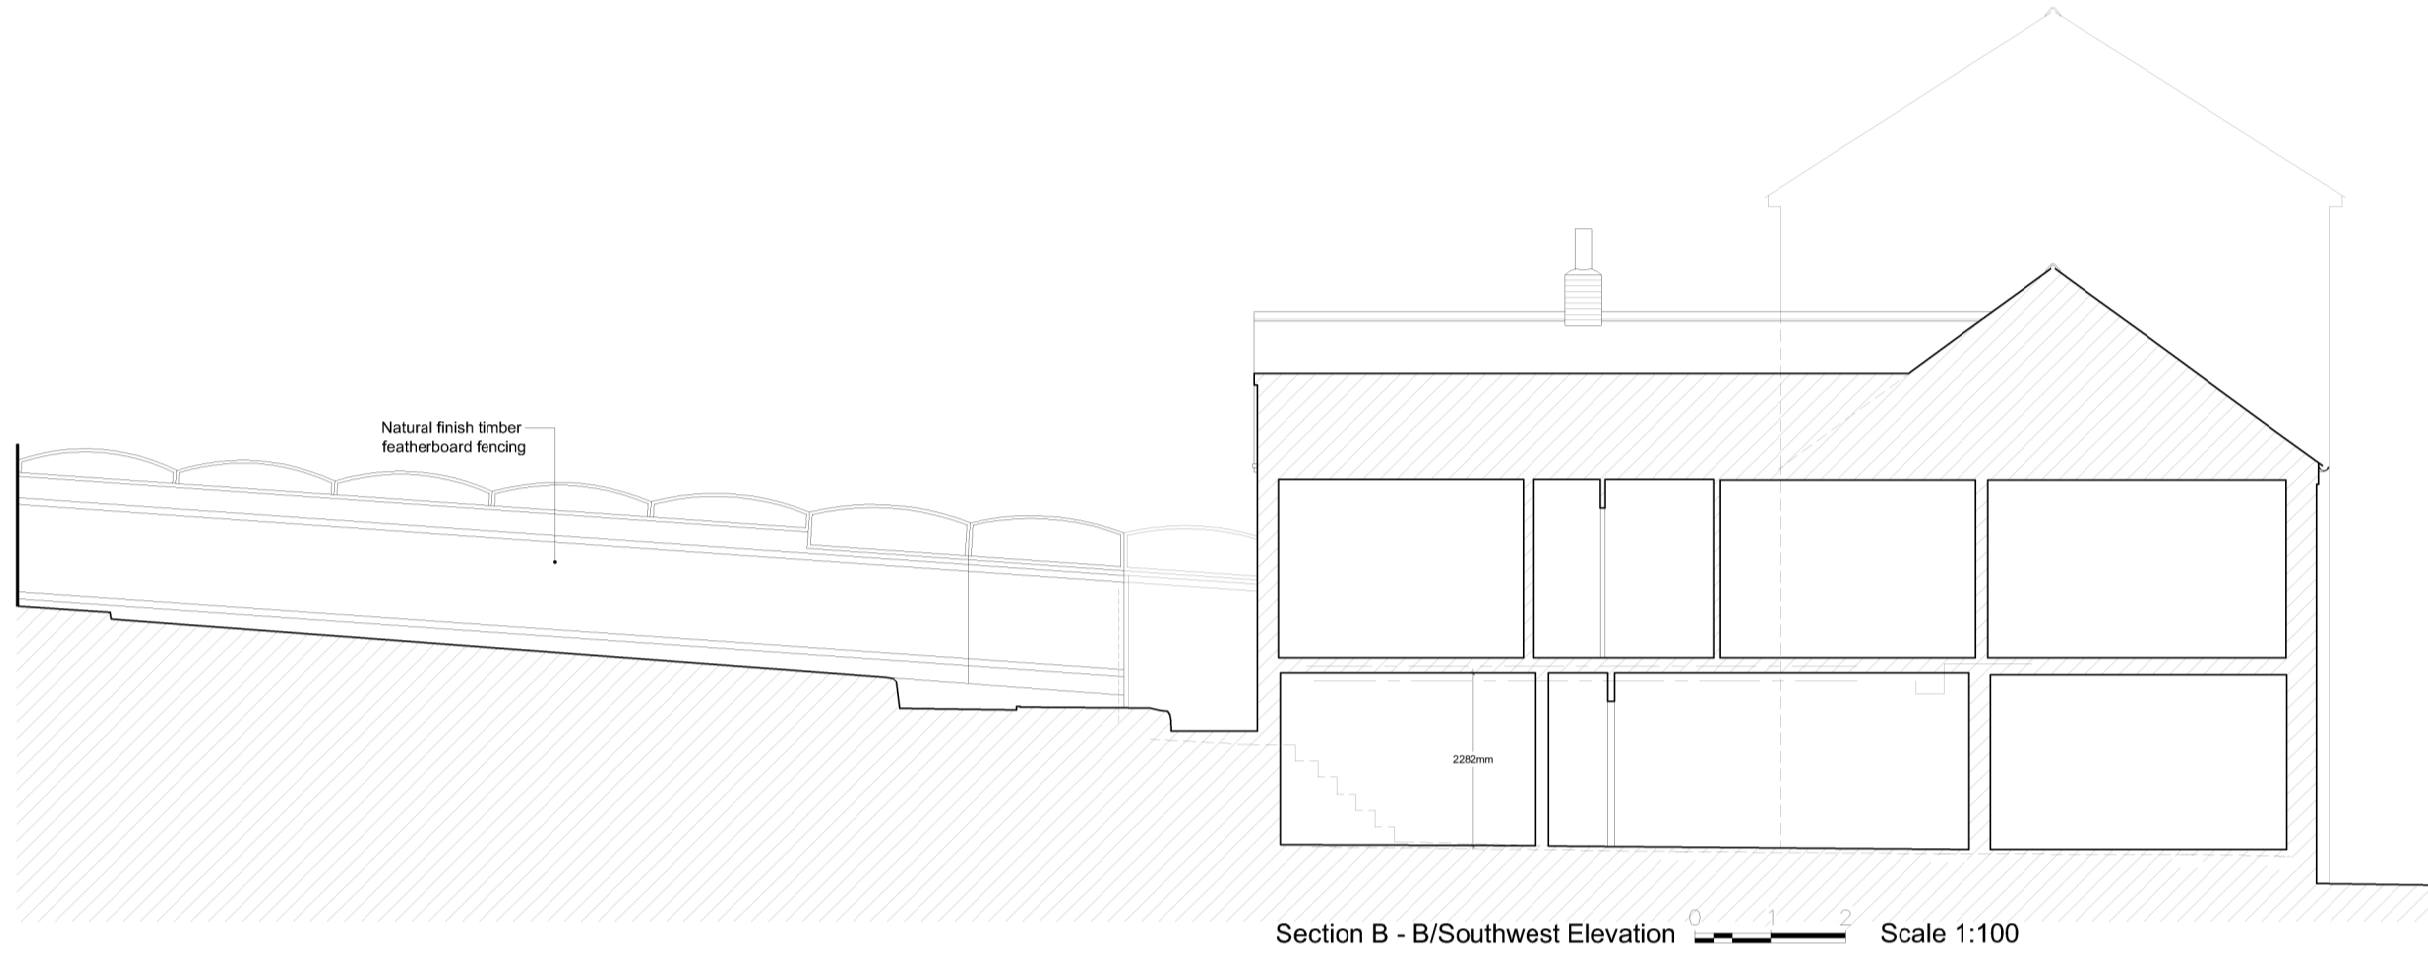


Section B - B/Southwest Elevation Scale 1:100

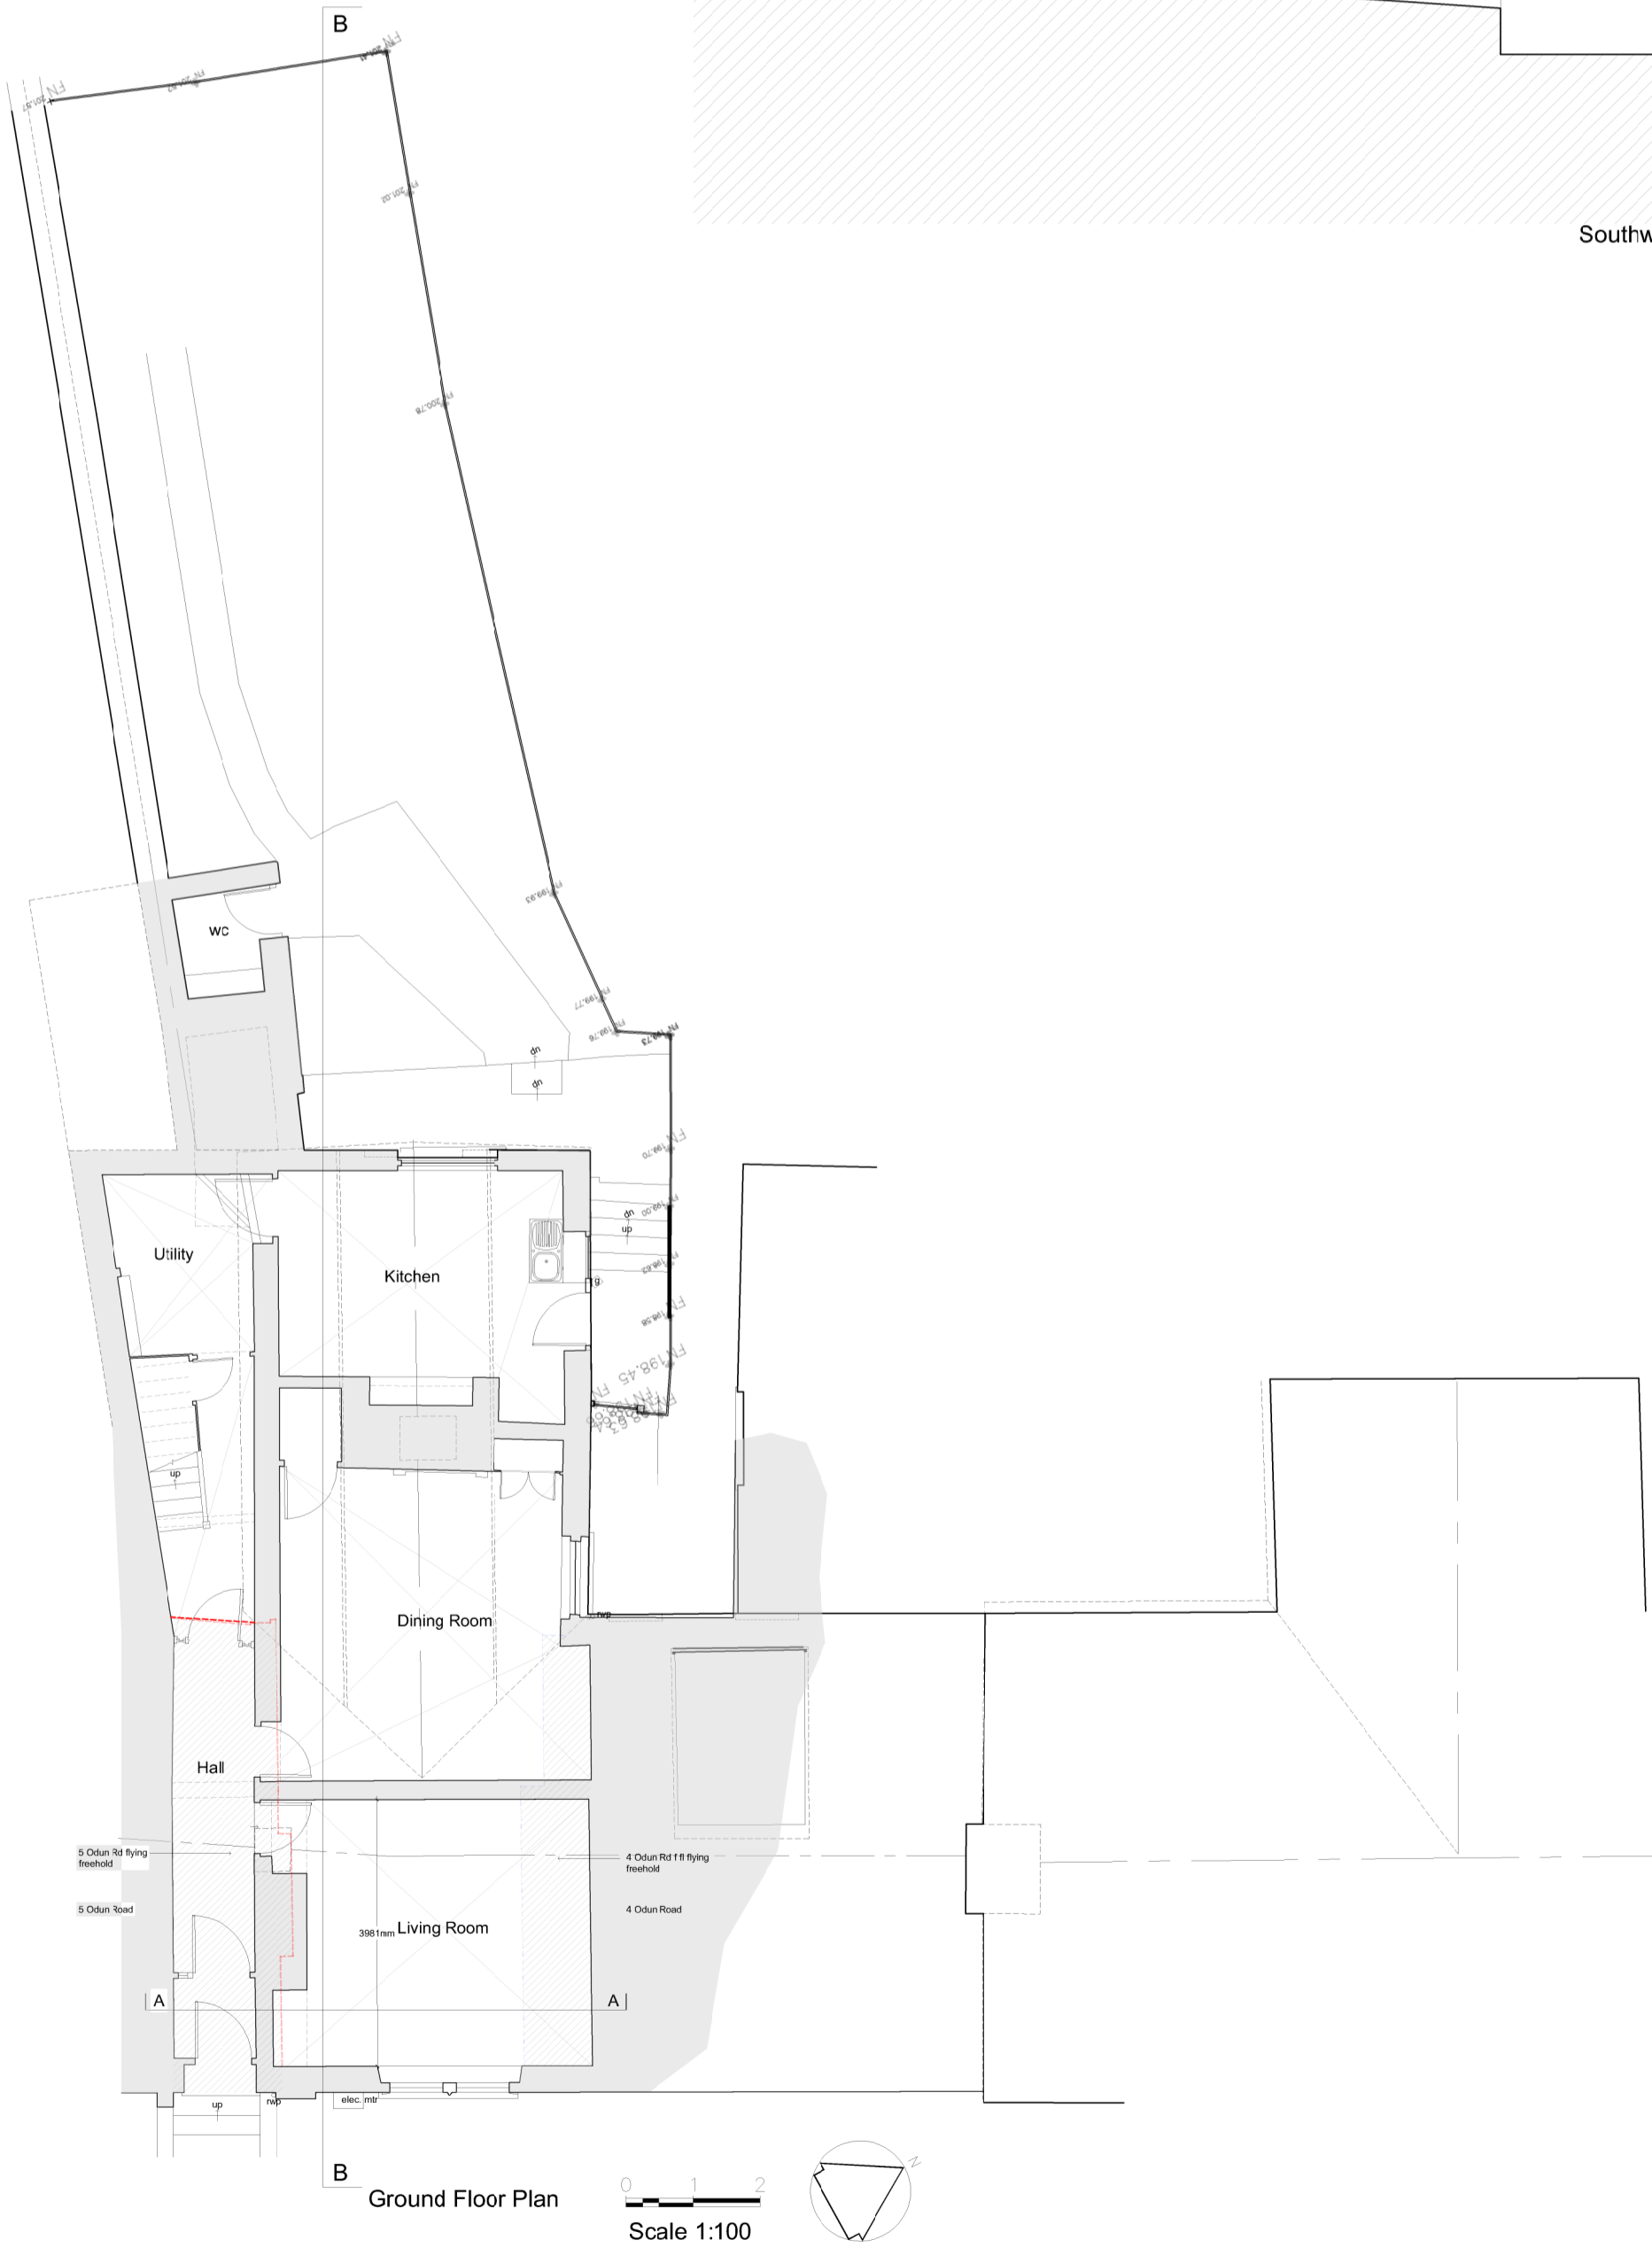

Ground Floor Plan Scale 1:100

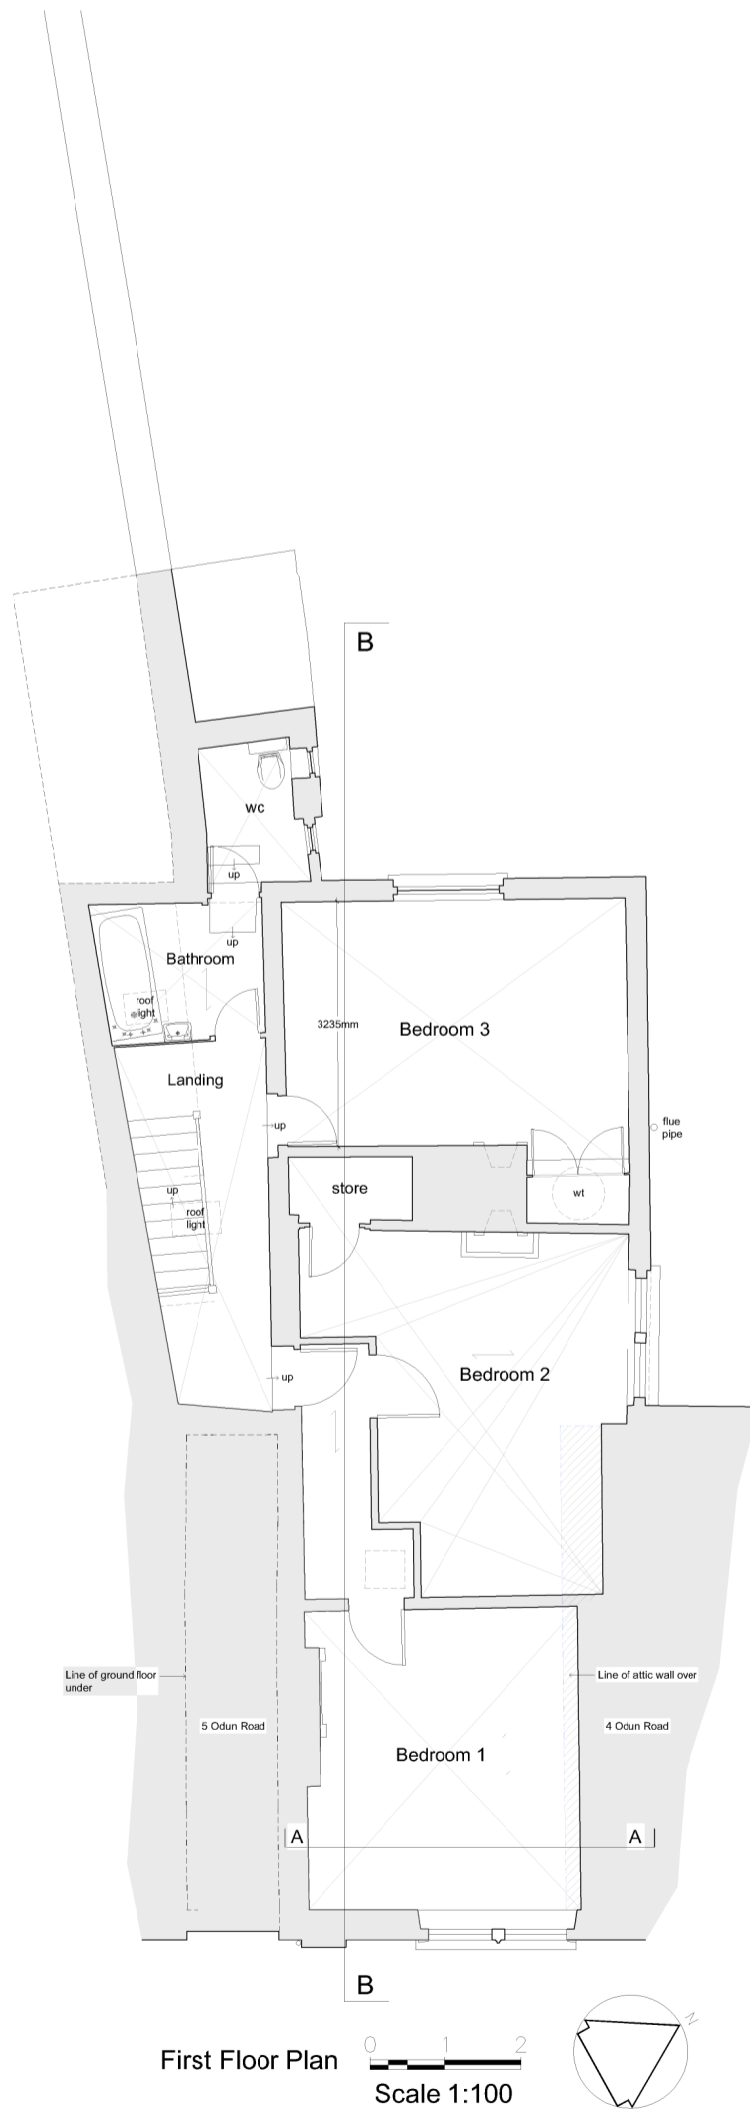

First Floor Plan Scale 1:100

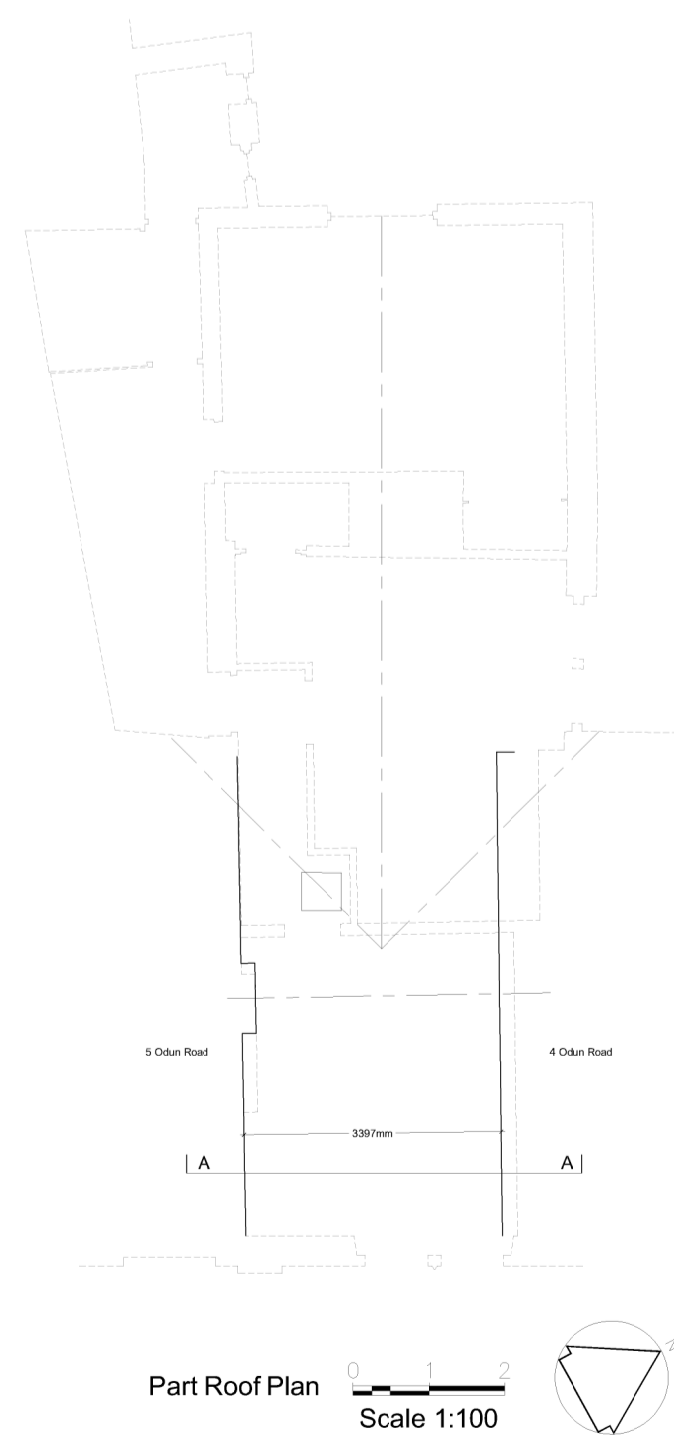

Part Roof Plan Scale 1:100

PJH

Philip J Hinton MRICS  
Chartered Building Surveyor

PHILIP J HINTON

EAST GLEN  
ORCHARD HILL  
BIDEFORD EX39 2RA  
(01237) 479016  
info@philipjhinton.com

No:	Description:	Date:

EXISTING DRAWINGS

THIS DRAWING IS COPYRIGHT OF PHILIP J HINTON

Alterations to:  
4a Odun road  
Appledore  
Bideford  
Devon  
EX39 1PT

Project : 22/20	01
Date : April 2021	
Client : Orchid Construction Ltd	
Scale : 1:100	