





Front Elevation

 


Side Elevation

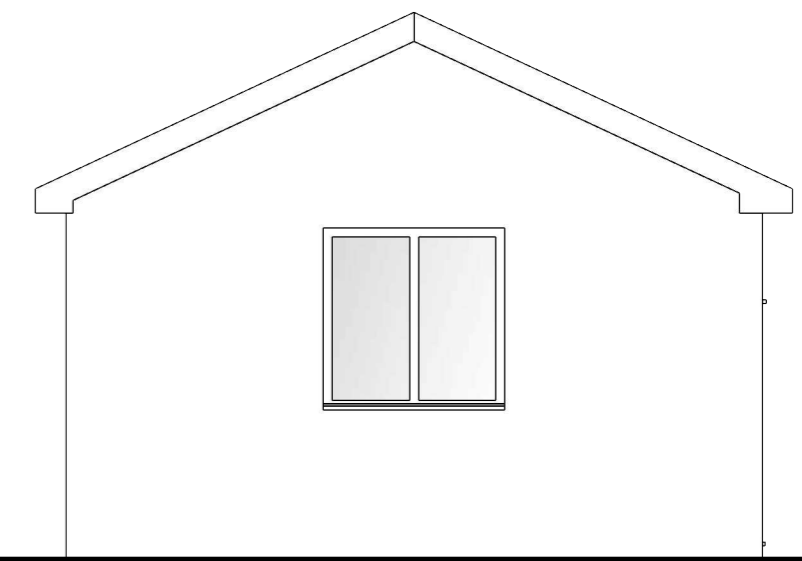

Rear Elevation

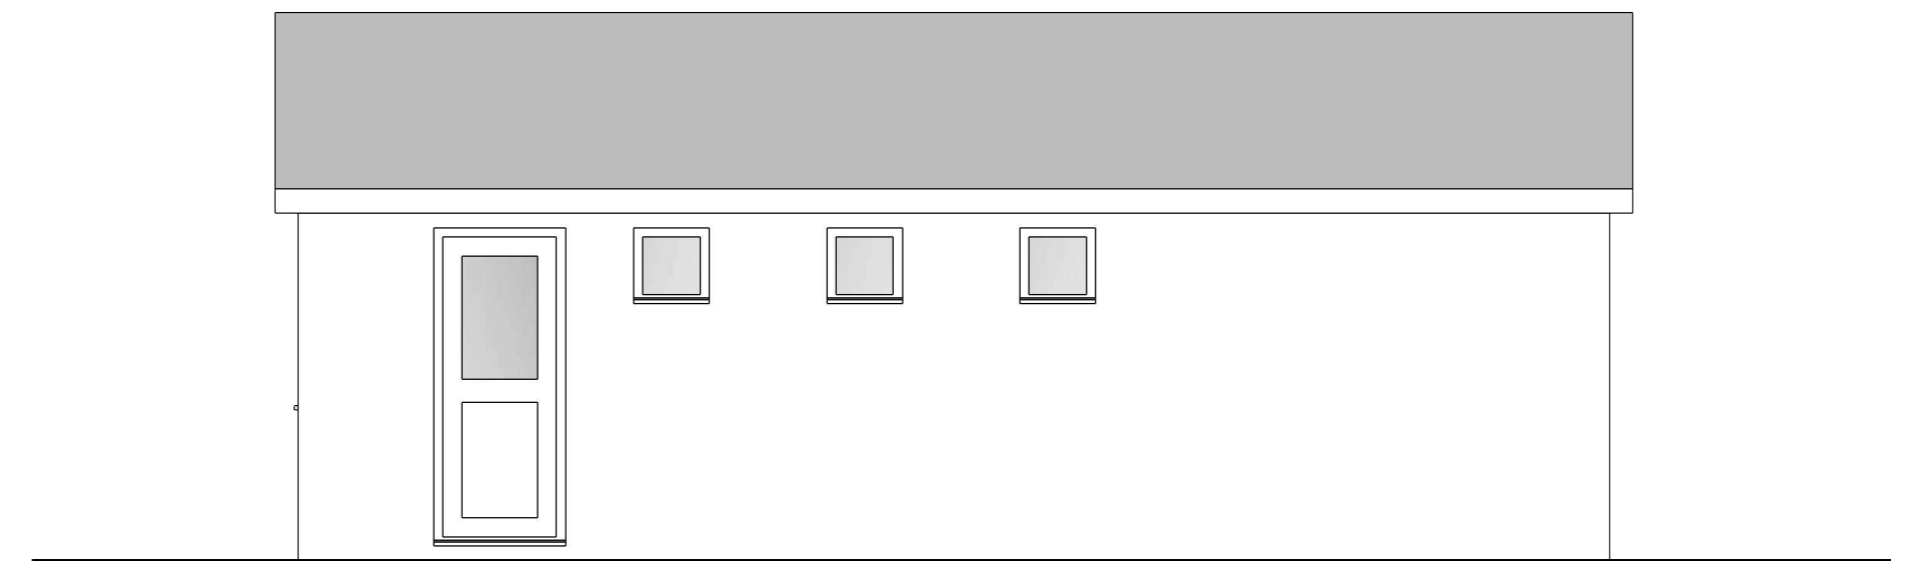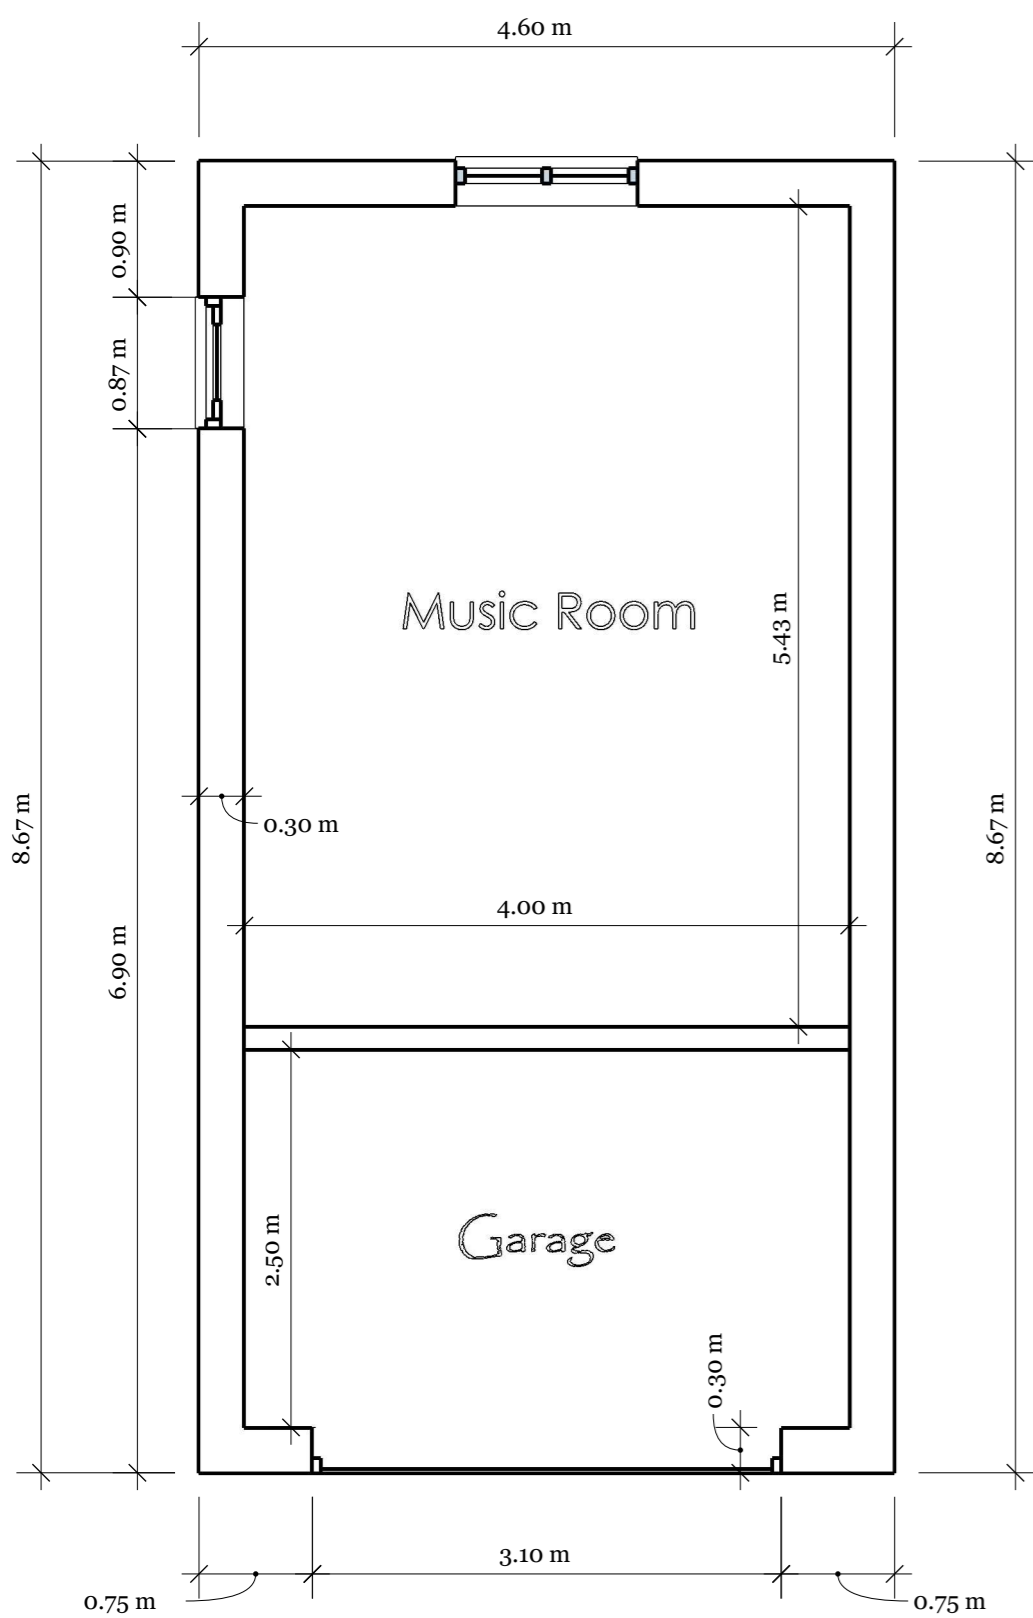

Side Elevation

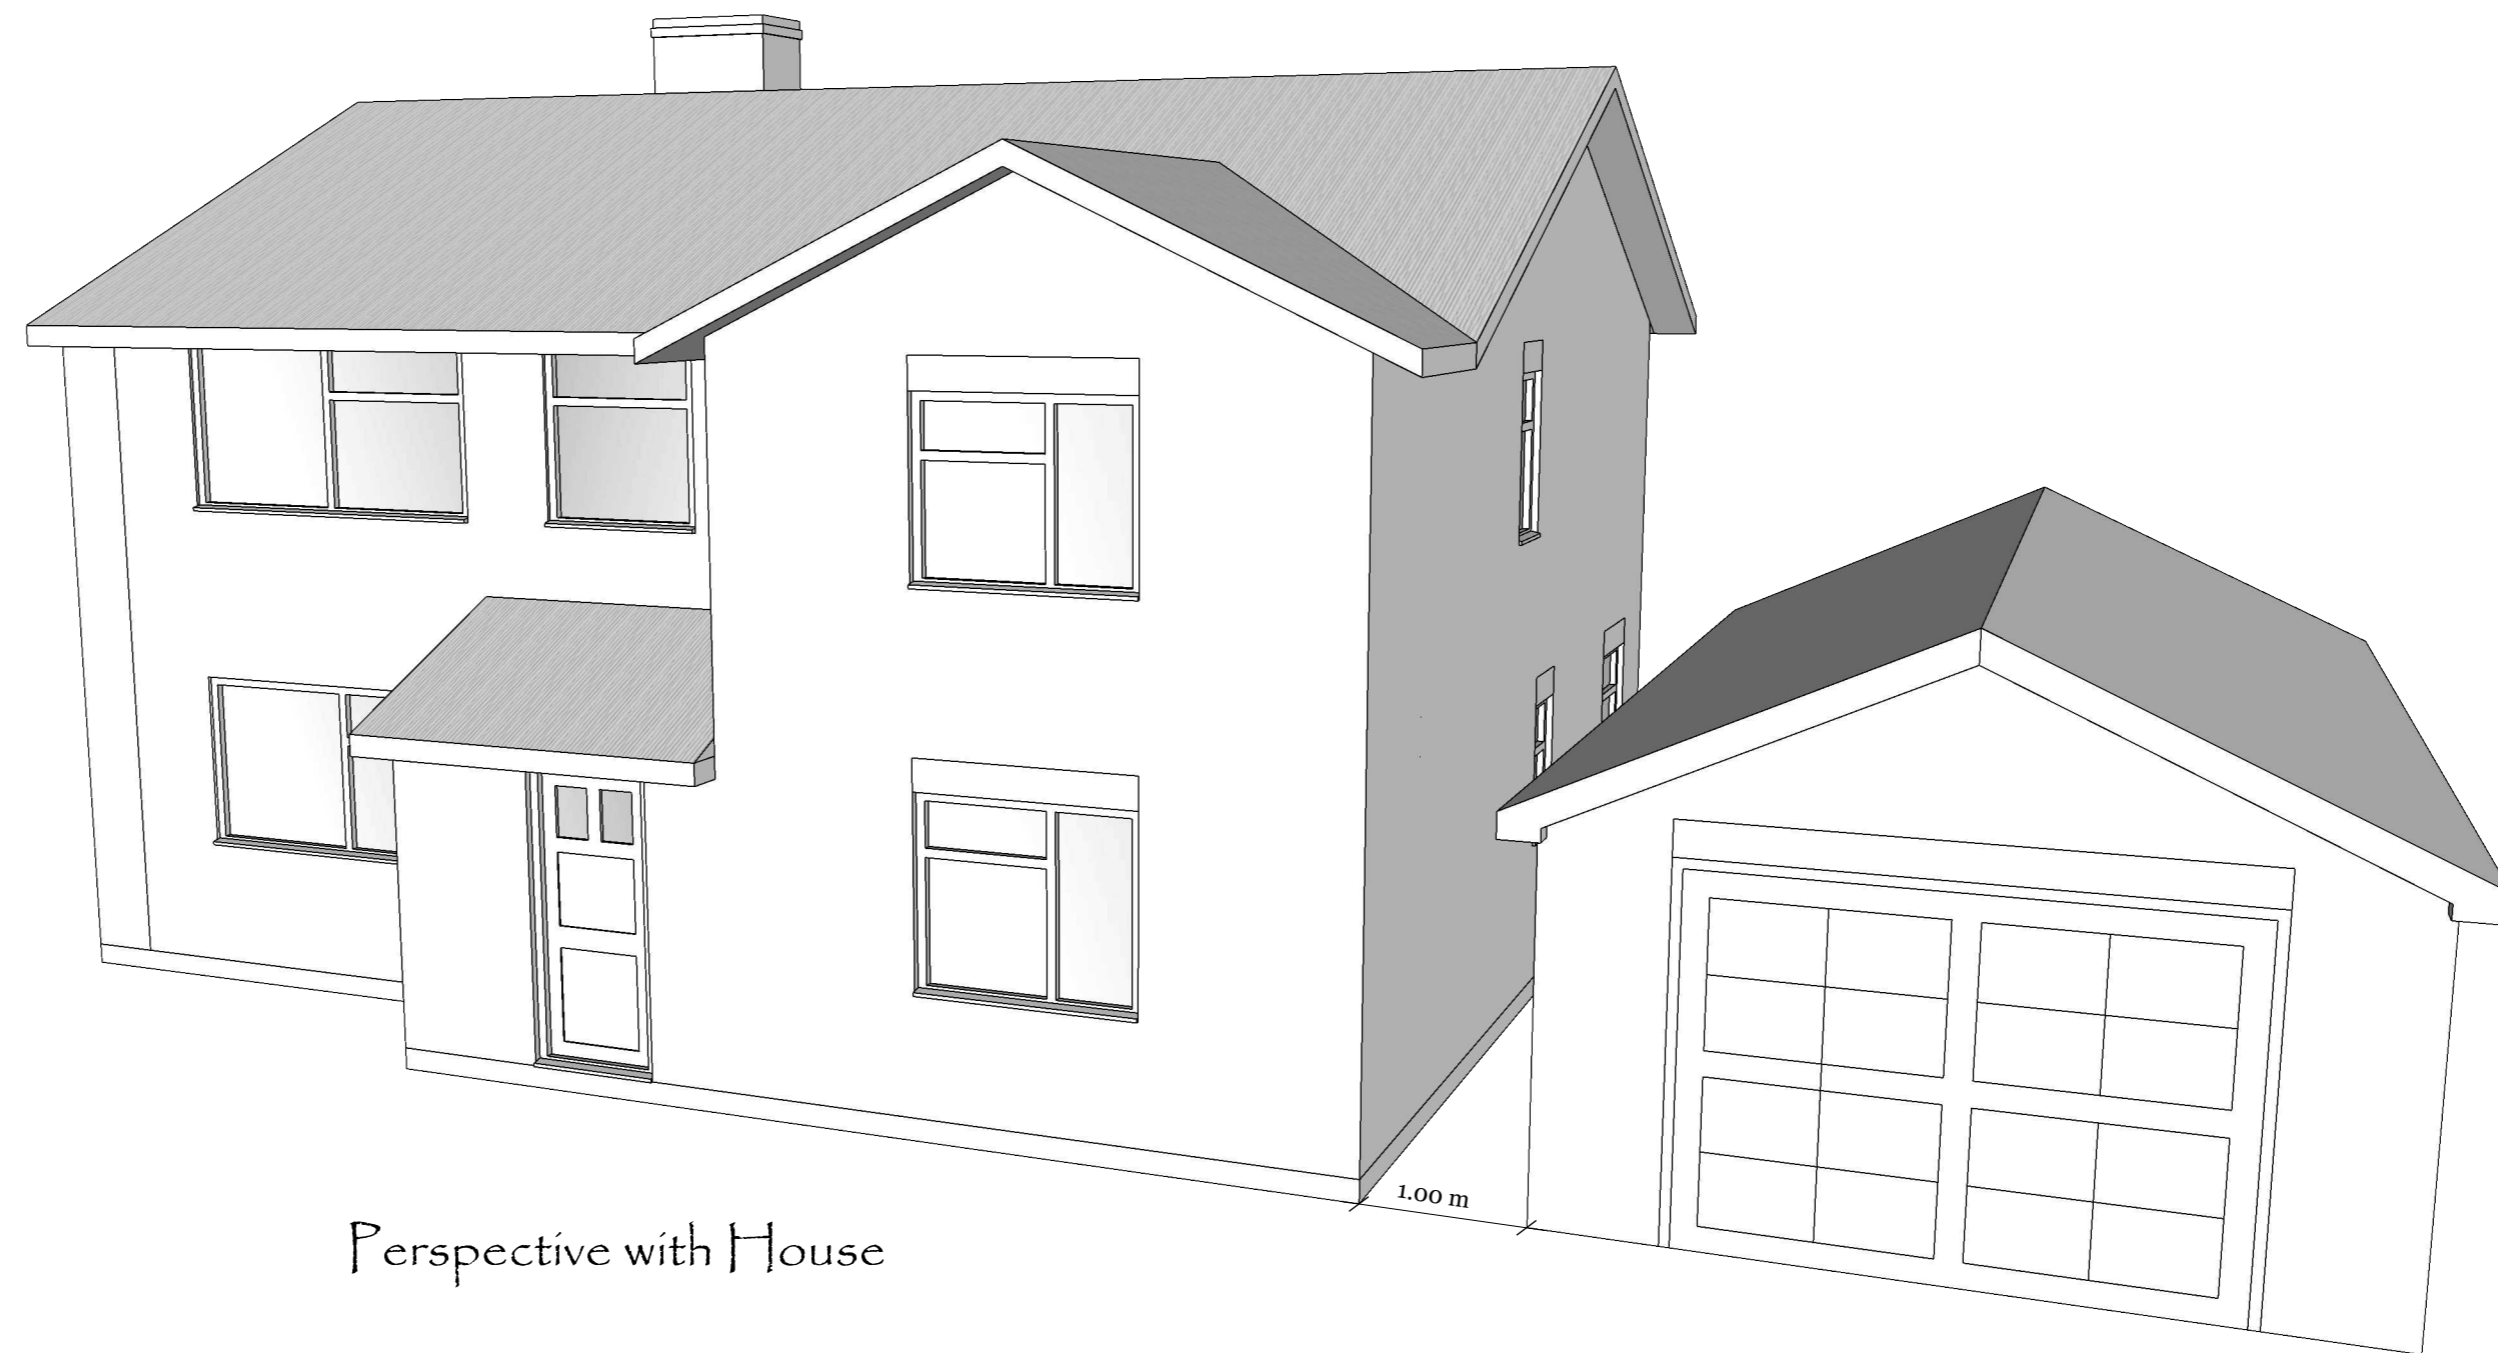

Perspective with House



YORKE
ARCHITECTURE

Lyndale | Harworth Road | Blyth
Workshop | S81 8HQ
t: 01909 591871 | m: 07828 789651
e: chrisyorke@btinternet.com
w: yorkearchitecture.com

PROJECT:
Proposed Extension and
Rehabilitation of 63 Main Street,
Hayton, Retford DN22 9LF

DRAWING:
Garage Plans & Elevations

DRAWN BY:
C.JY
DATE:
04.03.2016
SCALE:
1:50
DRAWING NUMBER:
PC159/04



SHEET SIZE:
A2

REVISION:

