

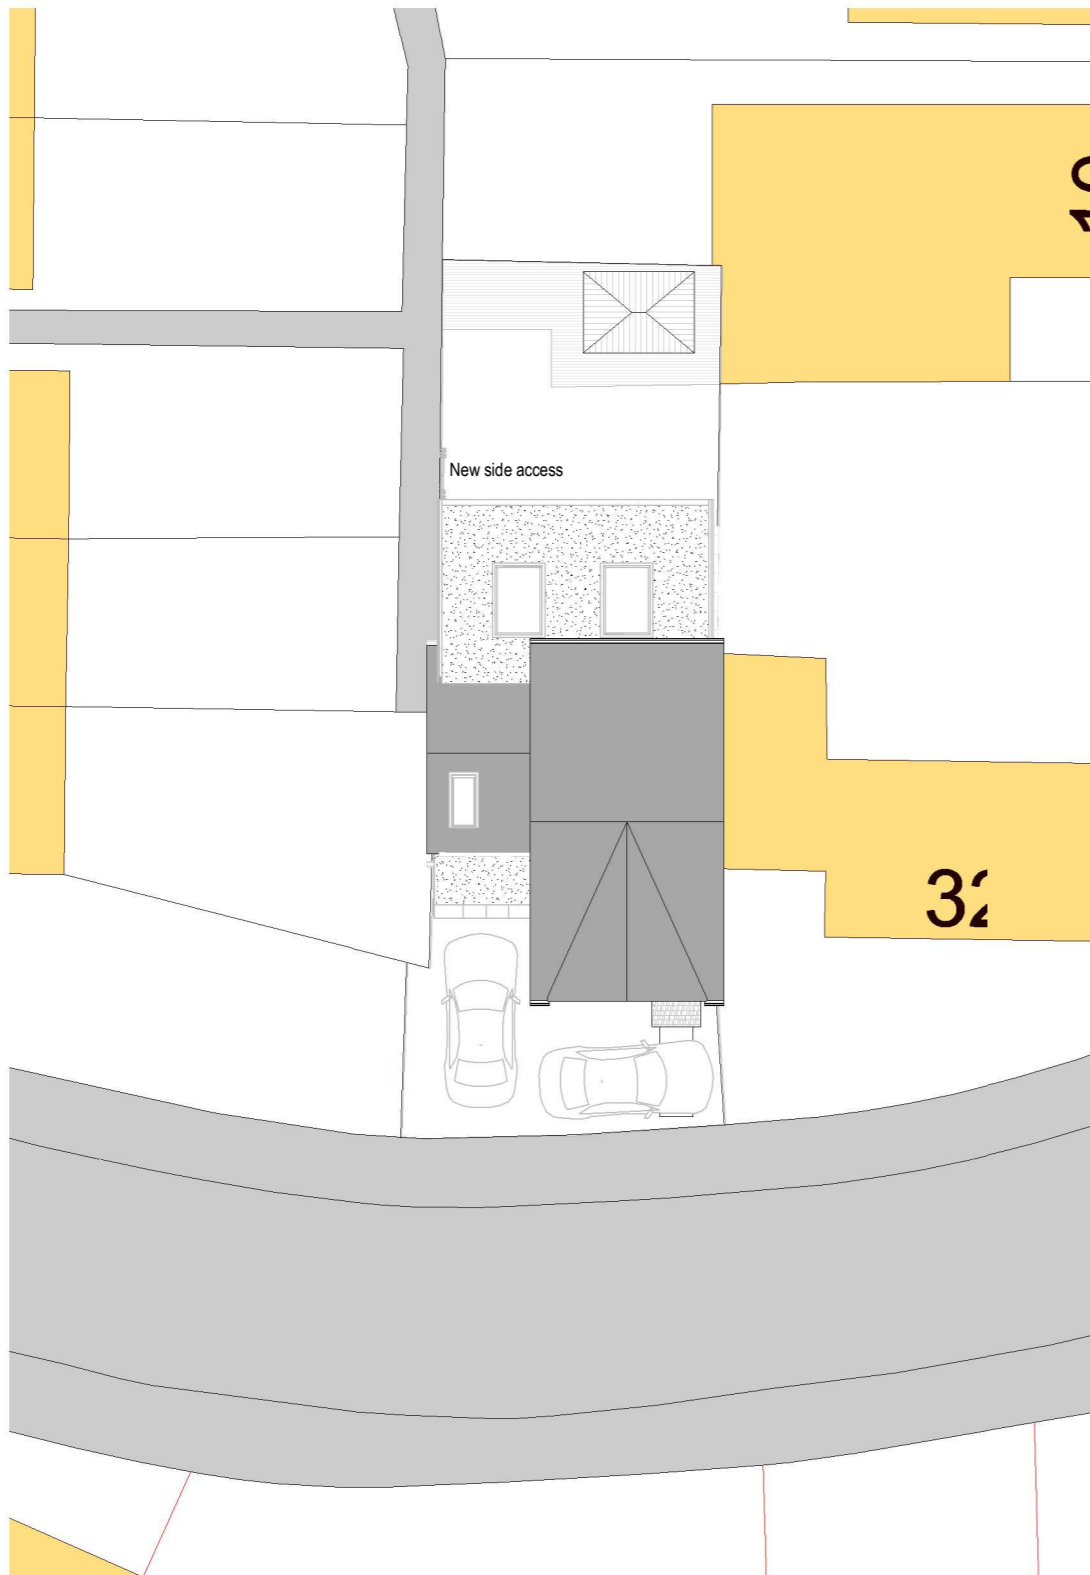


SCALE 1:200 @ A3

 

**SUPERSEDED**  Bracknell Forest Council

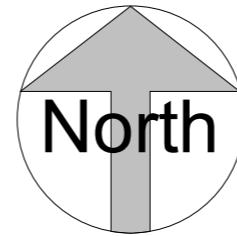

SCALE 1:1250 @ A3



© Copyright 2020. All rights reserved. Licence number 100022432

THIS DRAWING IS SUBJECT TO COPYRIGHT & REMAINS THE PROPERTY OF DESIGN WORK STUDIOS. IT MUST NOT BE REPRODUCED EITHER PARTIALLY OR FULLY, WITHOUT THE WRITTEN CONSENT OF DESIGN WORK STUDIOS.  
© 2020 DESIGN WORK STUDIOS. ALL RIGHTS RESERVED.

REV	DATE	DESCRIPTION
-----	------	-------------

STATUS  
**Planning**

CLIENT **Daran Parker**  
ADDRESS **31 Hebbecastle Down,  
Warfield, BRACKNELL,  
Berkshire, RG42 2QD**

 **Design Work Studios Ltd.**  
—  
**59A Peach Street  
Wokingham  
RG40 1XP**  
**info@designworkstudios.co.uk  
www.designworkstudios.co.uk**

DRAWING BY **AH**  
CHECKED BY **LP**  
SCALE **As indicated @ A3**  
DATE **28.04.2021**

DWG # \_\_\_\_\_ REV \_\_\_\_\_

**1405-00 PR OS**

TITLE  
**Site Plan and Location Plan**

**PROPOSED**

① PR\_04. Site Plan  
1 : 200

② PR\_05. Location plan  
1 : 1250