




Proposed Plan

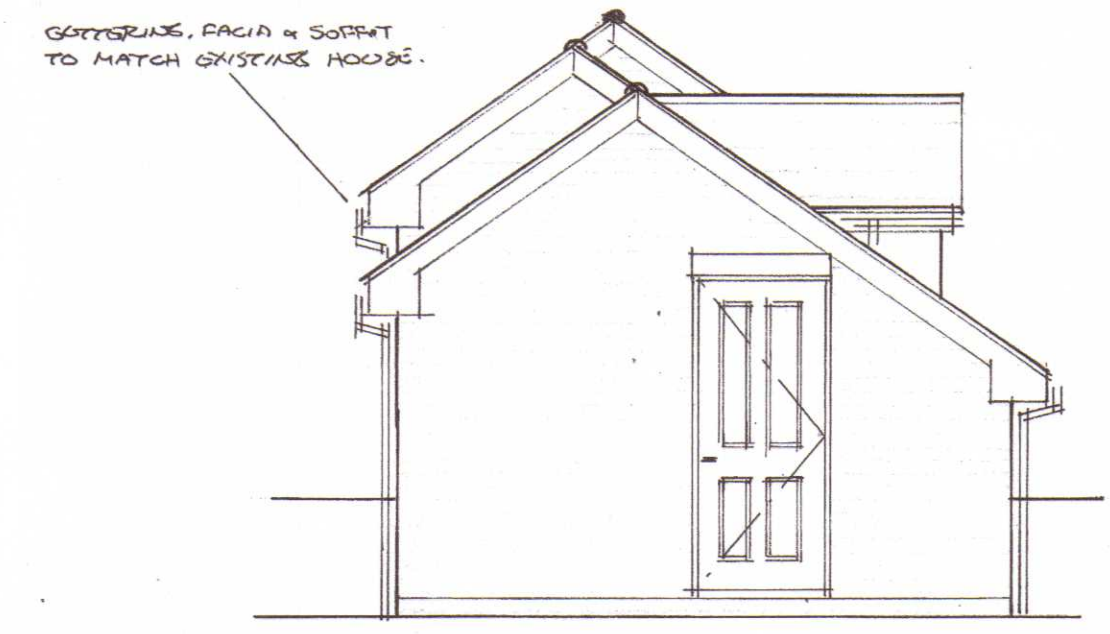


Proposed Rear Elevation

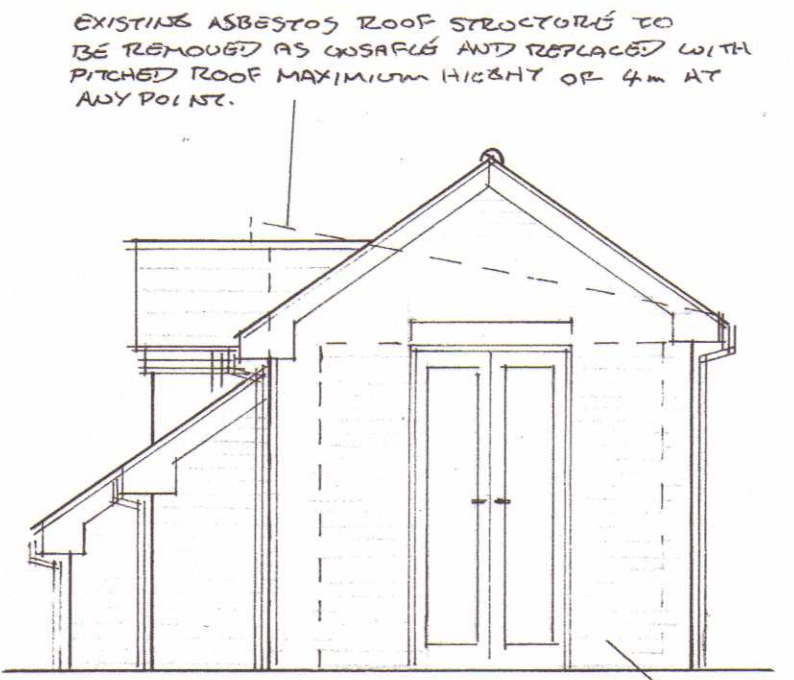


Proposed Front Elevation

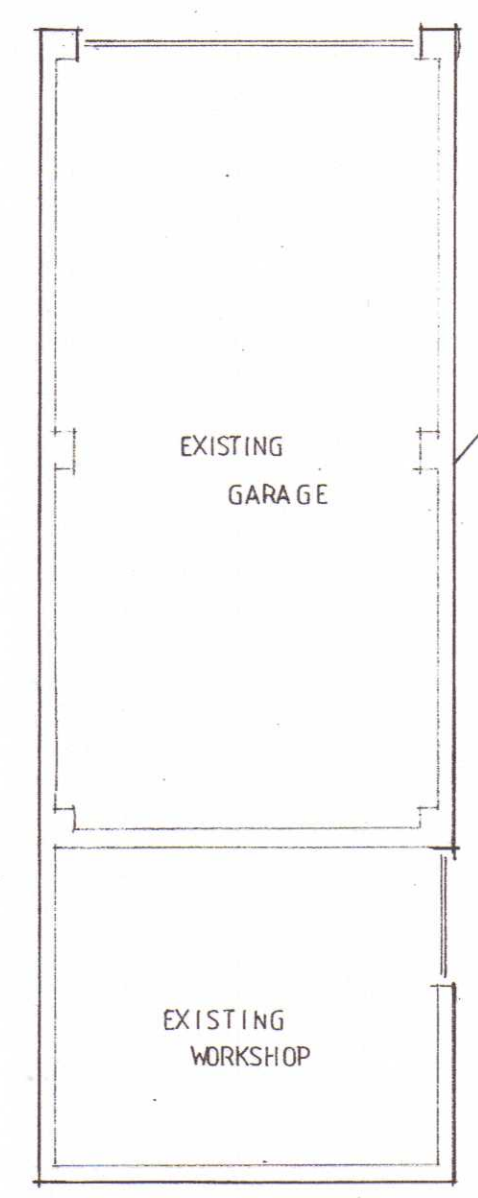


Existing Plan

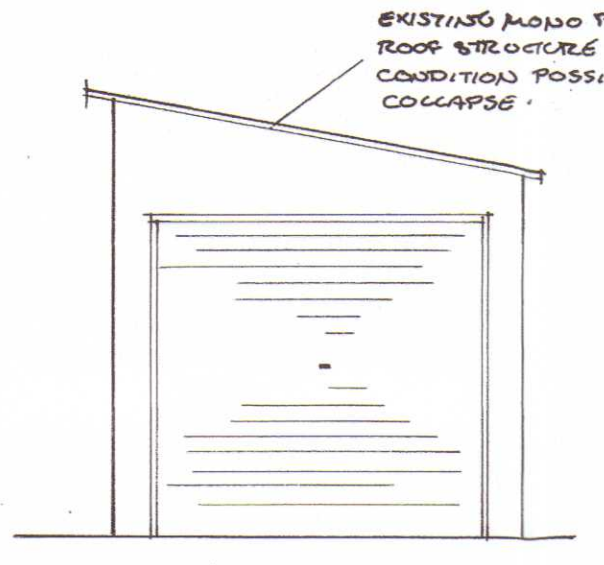


Existing Front Elevation

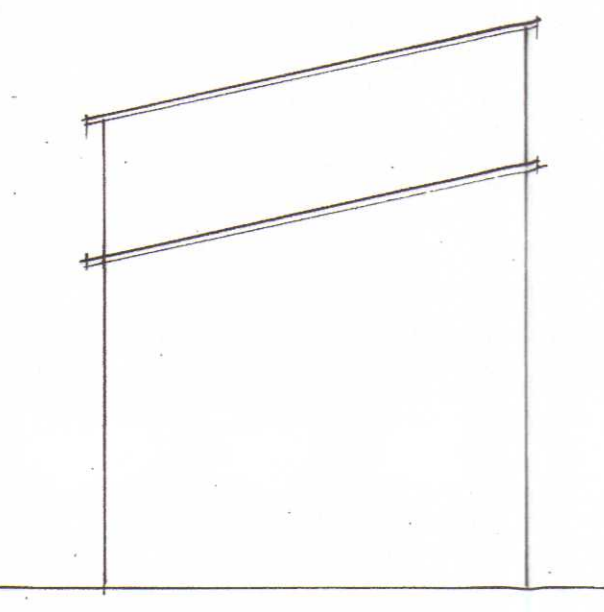


Existing Rear Elevation

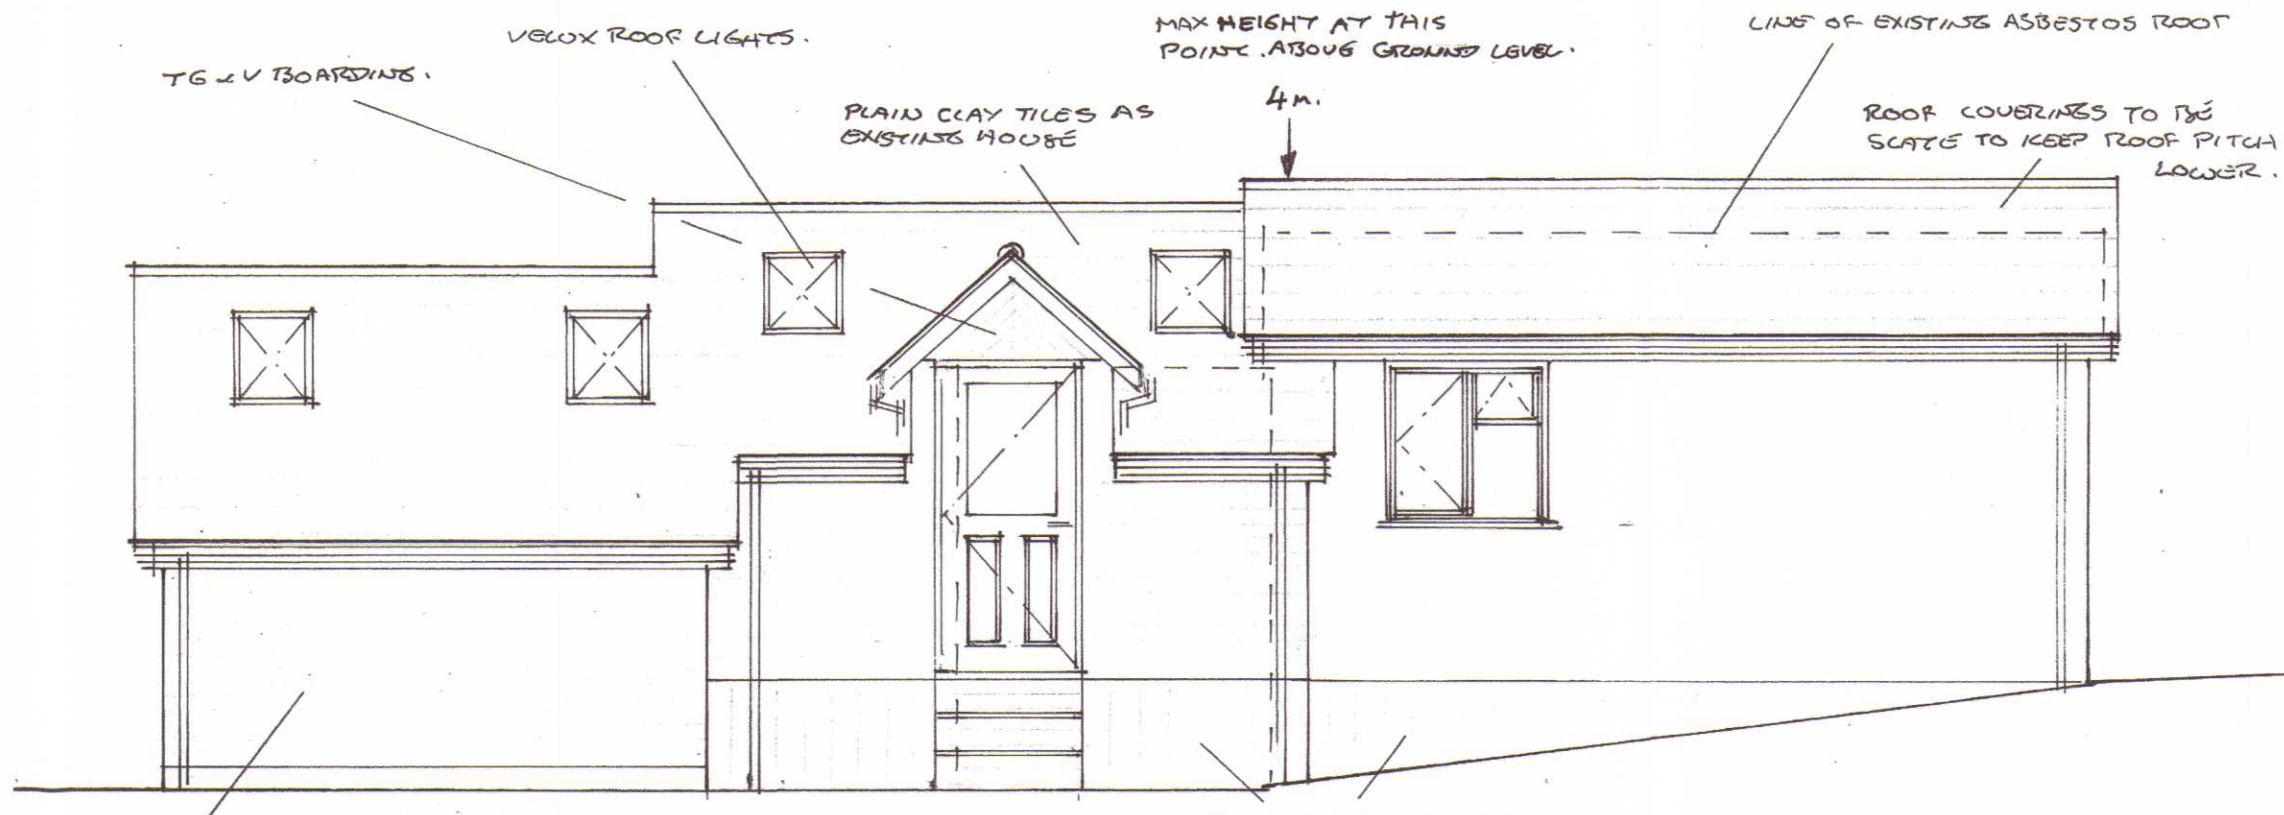


Proposed Side Elevation

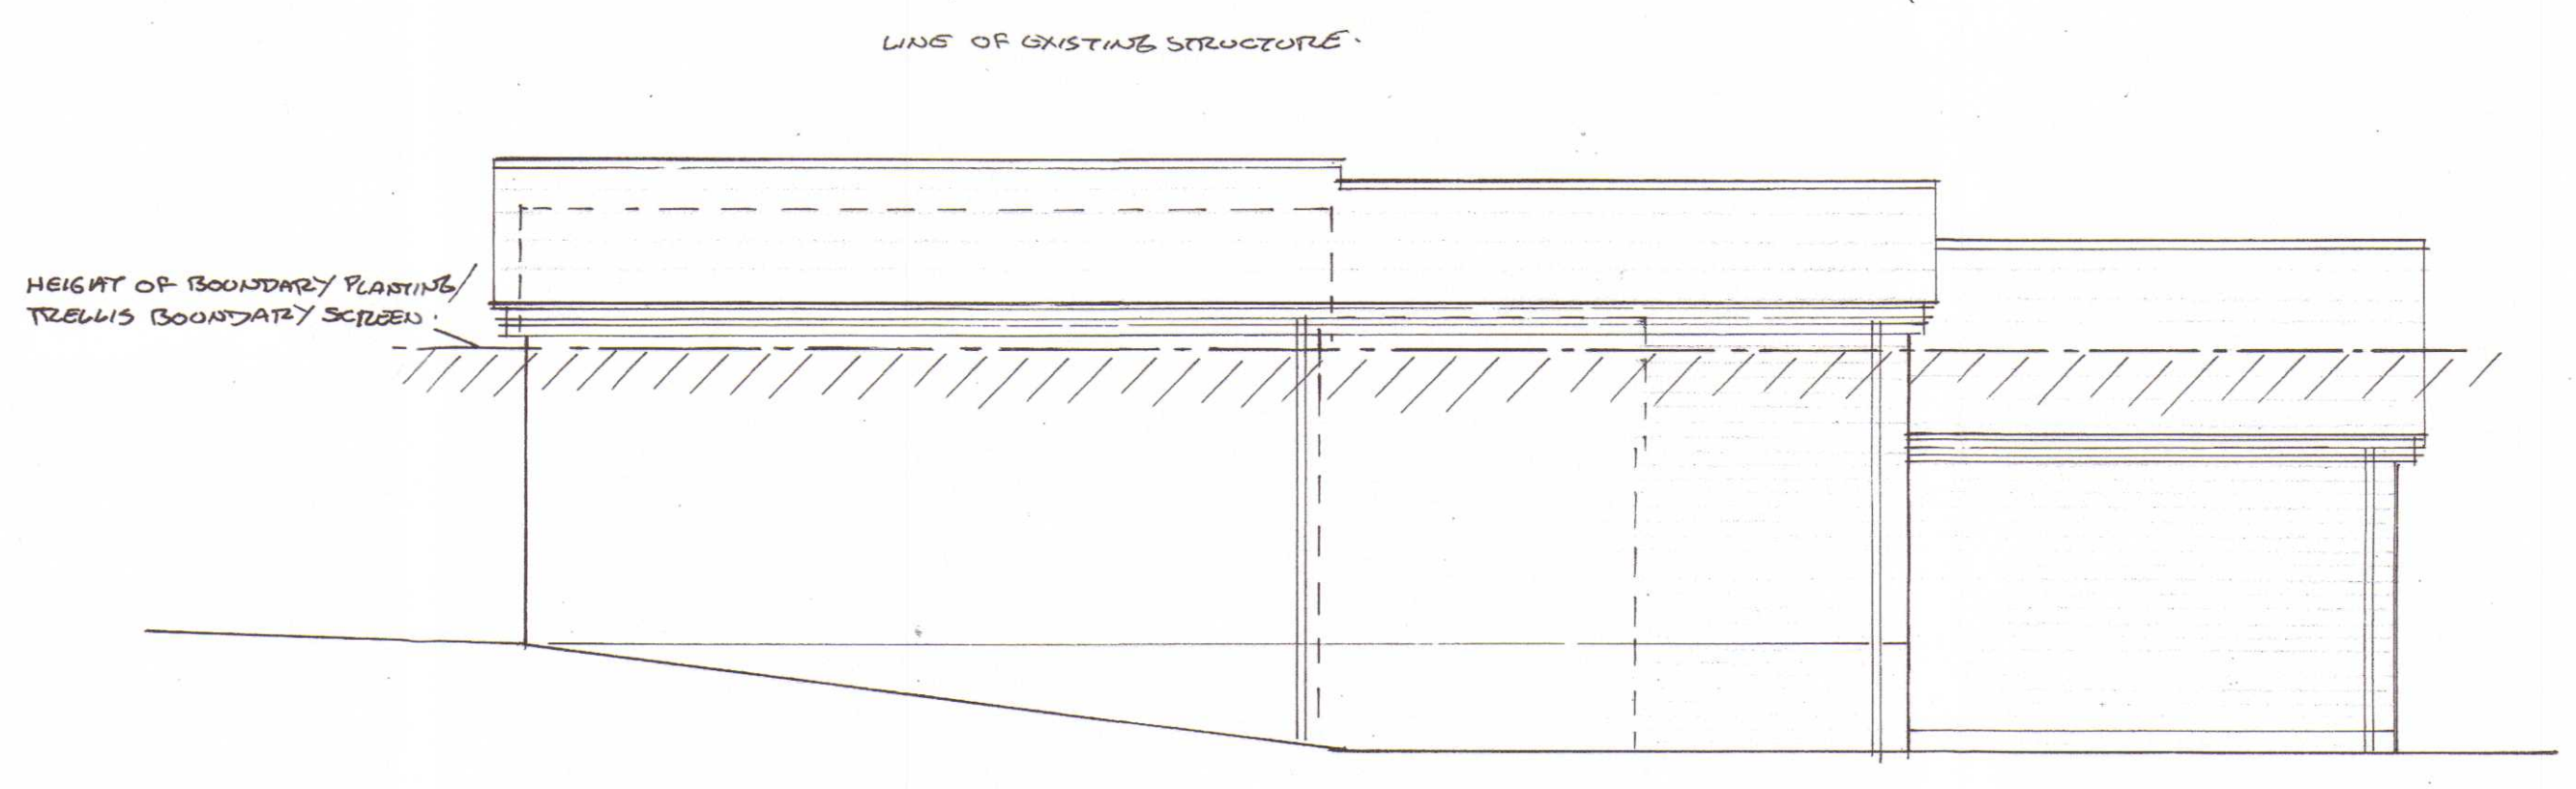

Proposed Side Elevation

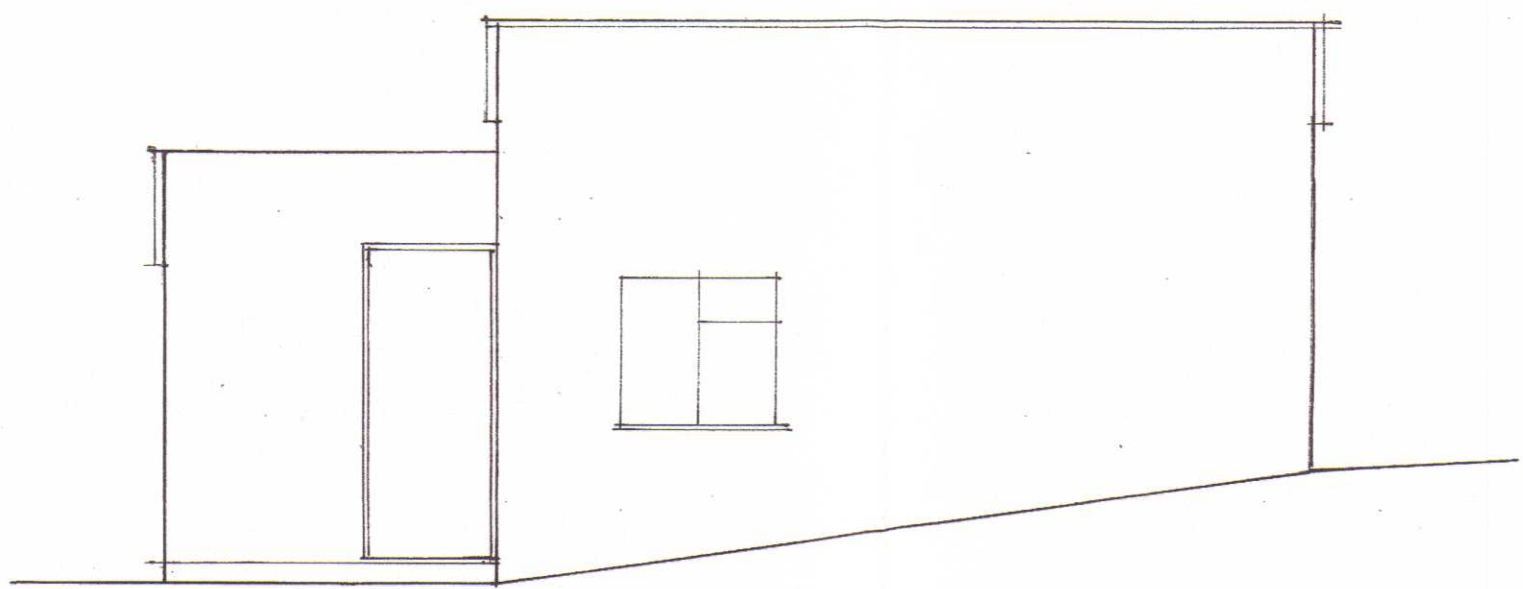

Existing Side Elevation

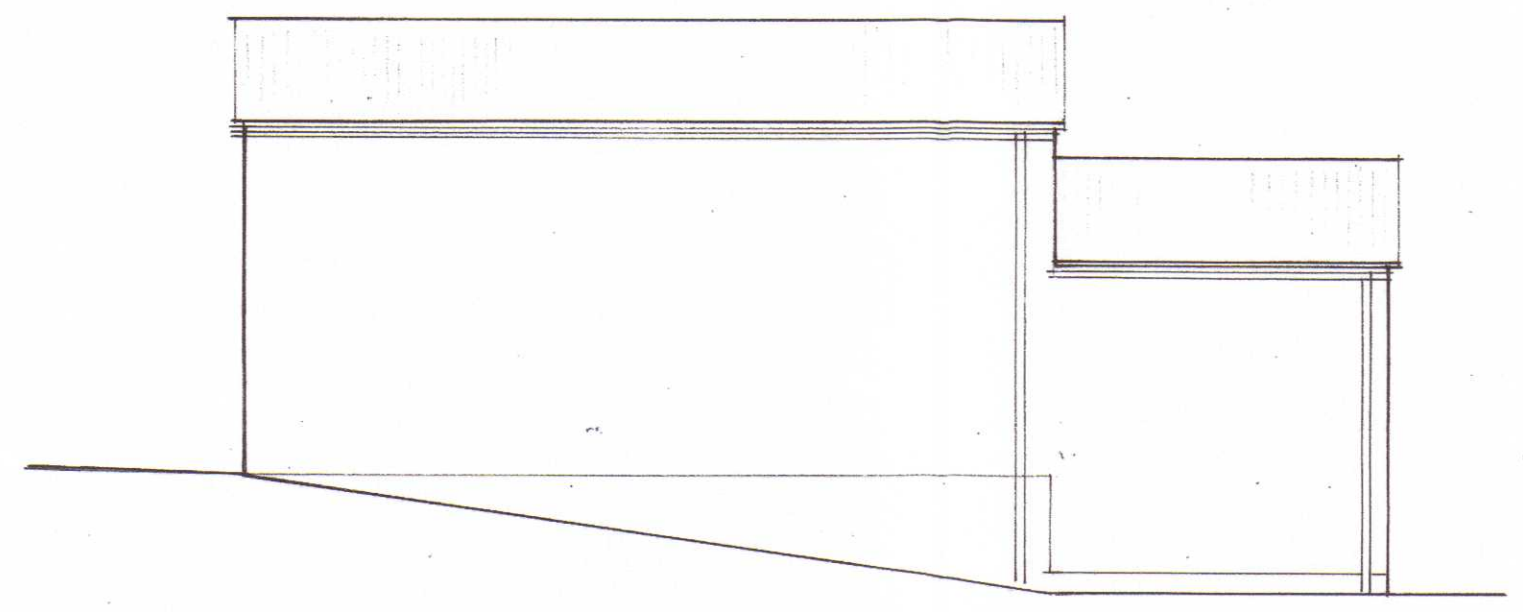

Existing Side Elevation

NOTES:  
All dimensions must be checked on site and not scaled from this drawing.

A	Date	Revisions

© copyright

BRACKNELL FOREST COUNCIL RECEIVED  
15 APR 2021

Client  
Mr & Mrs Skeet

Job Title  
Alterations & Extension to Existing Garage/Workshop At 35 Addiscombe Rd, Crowthorne, Berks, RG45 7JU

Drawing Title  
Existing & Proposed Plans & Elevations

Scale 1:50

Date Apr 2021 Drawn by DPS

Drg. No. 001 : 2021 Rev.