


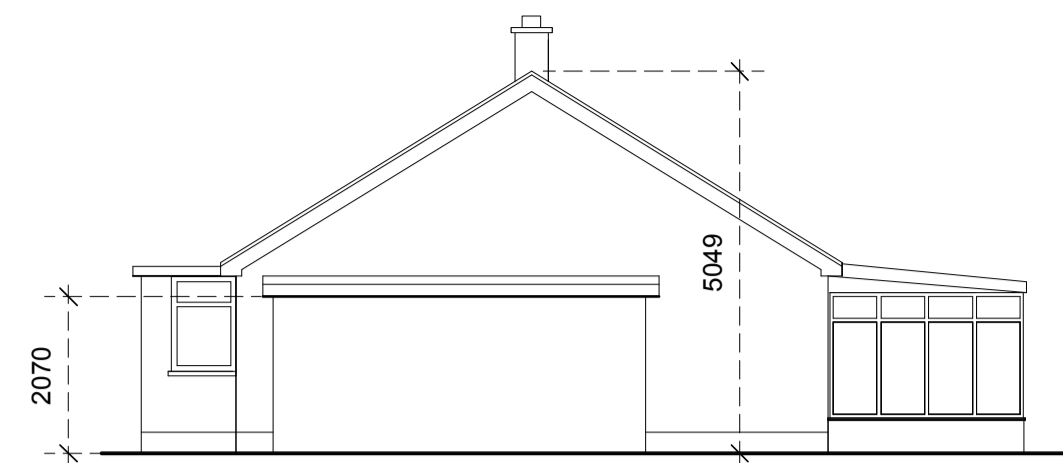


EAST ELEVATION 1:100




SOUTH




WEST

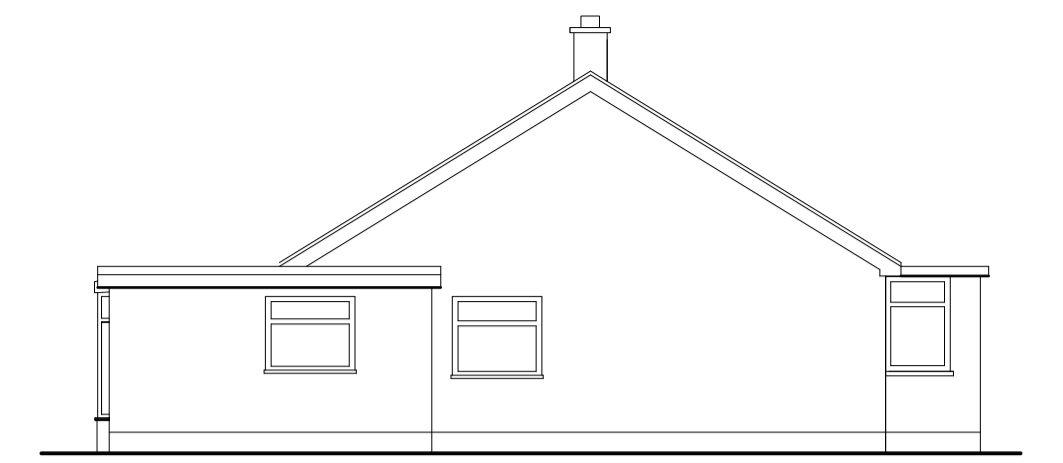

NORTH

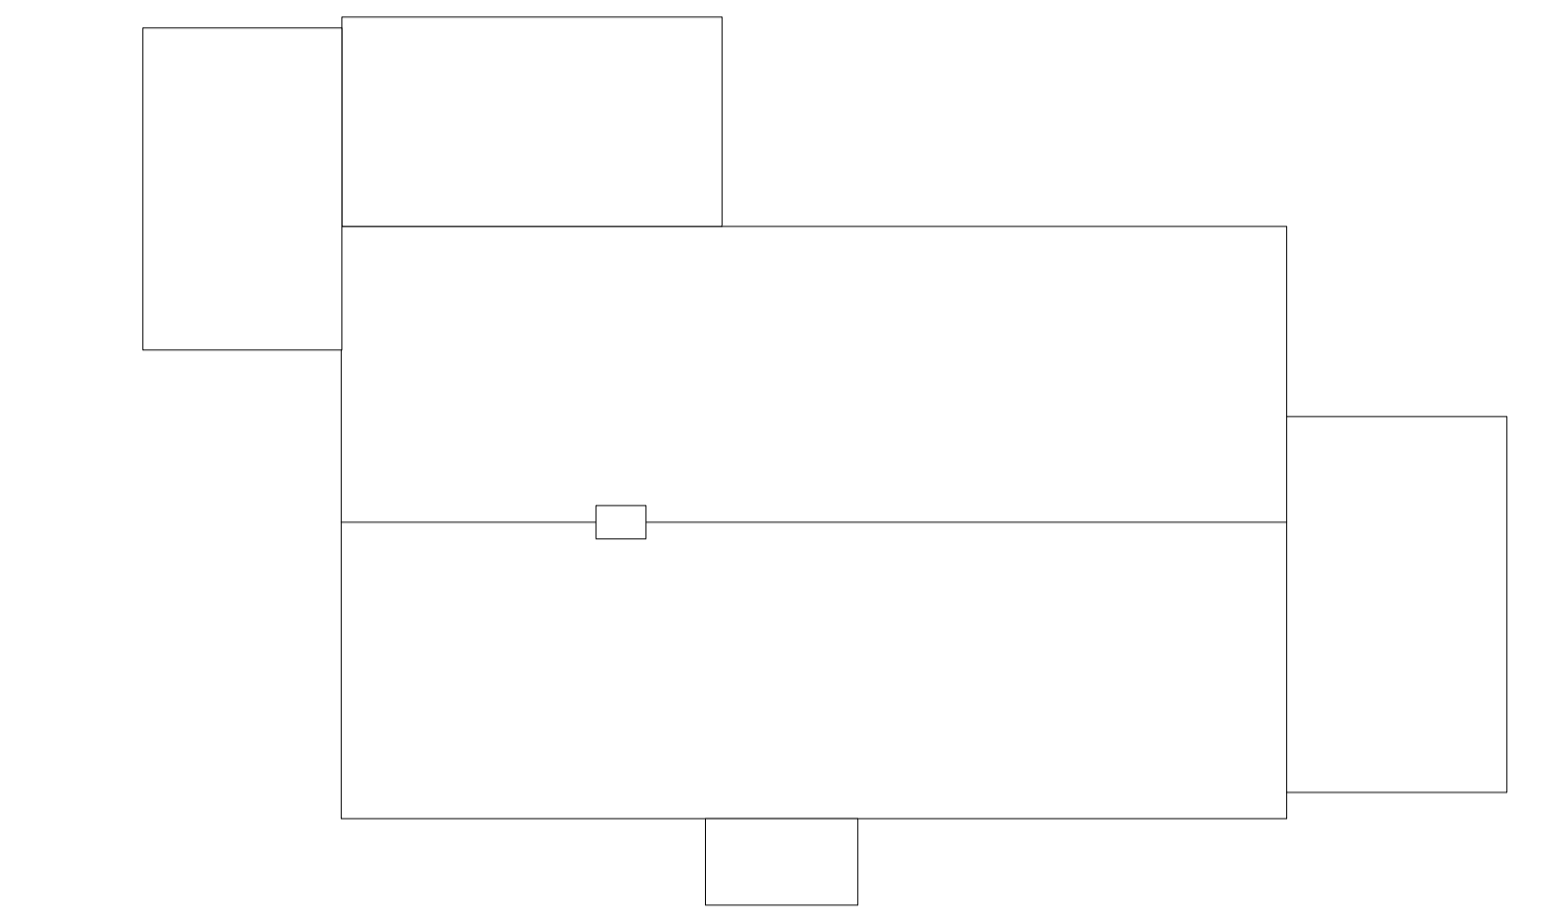


ROOF PLAN Scale 1:100

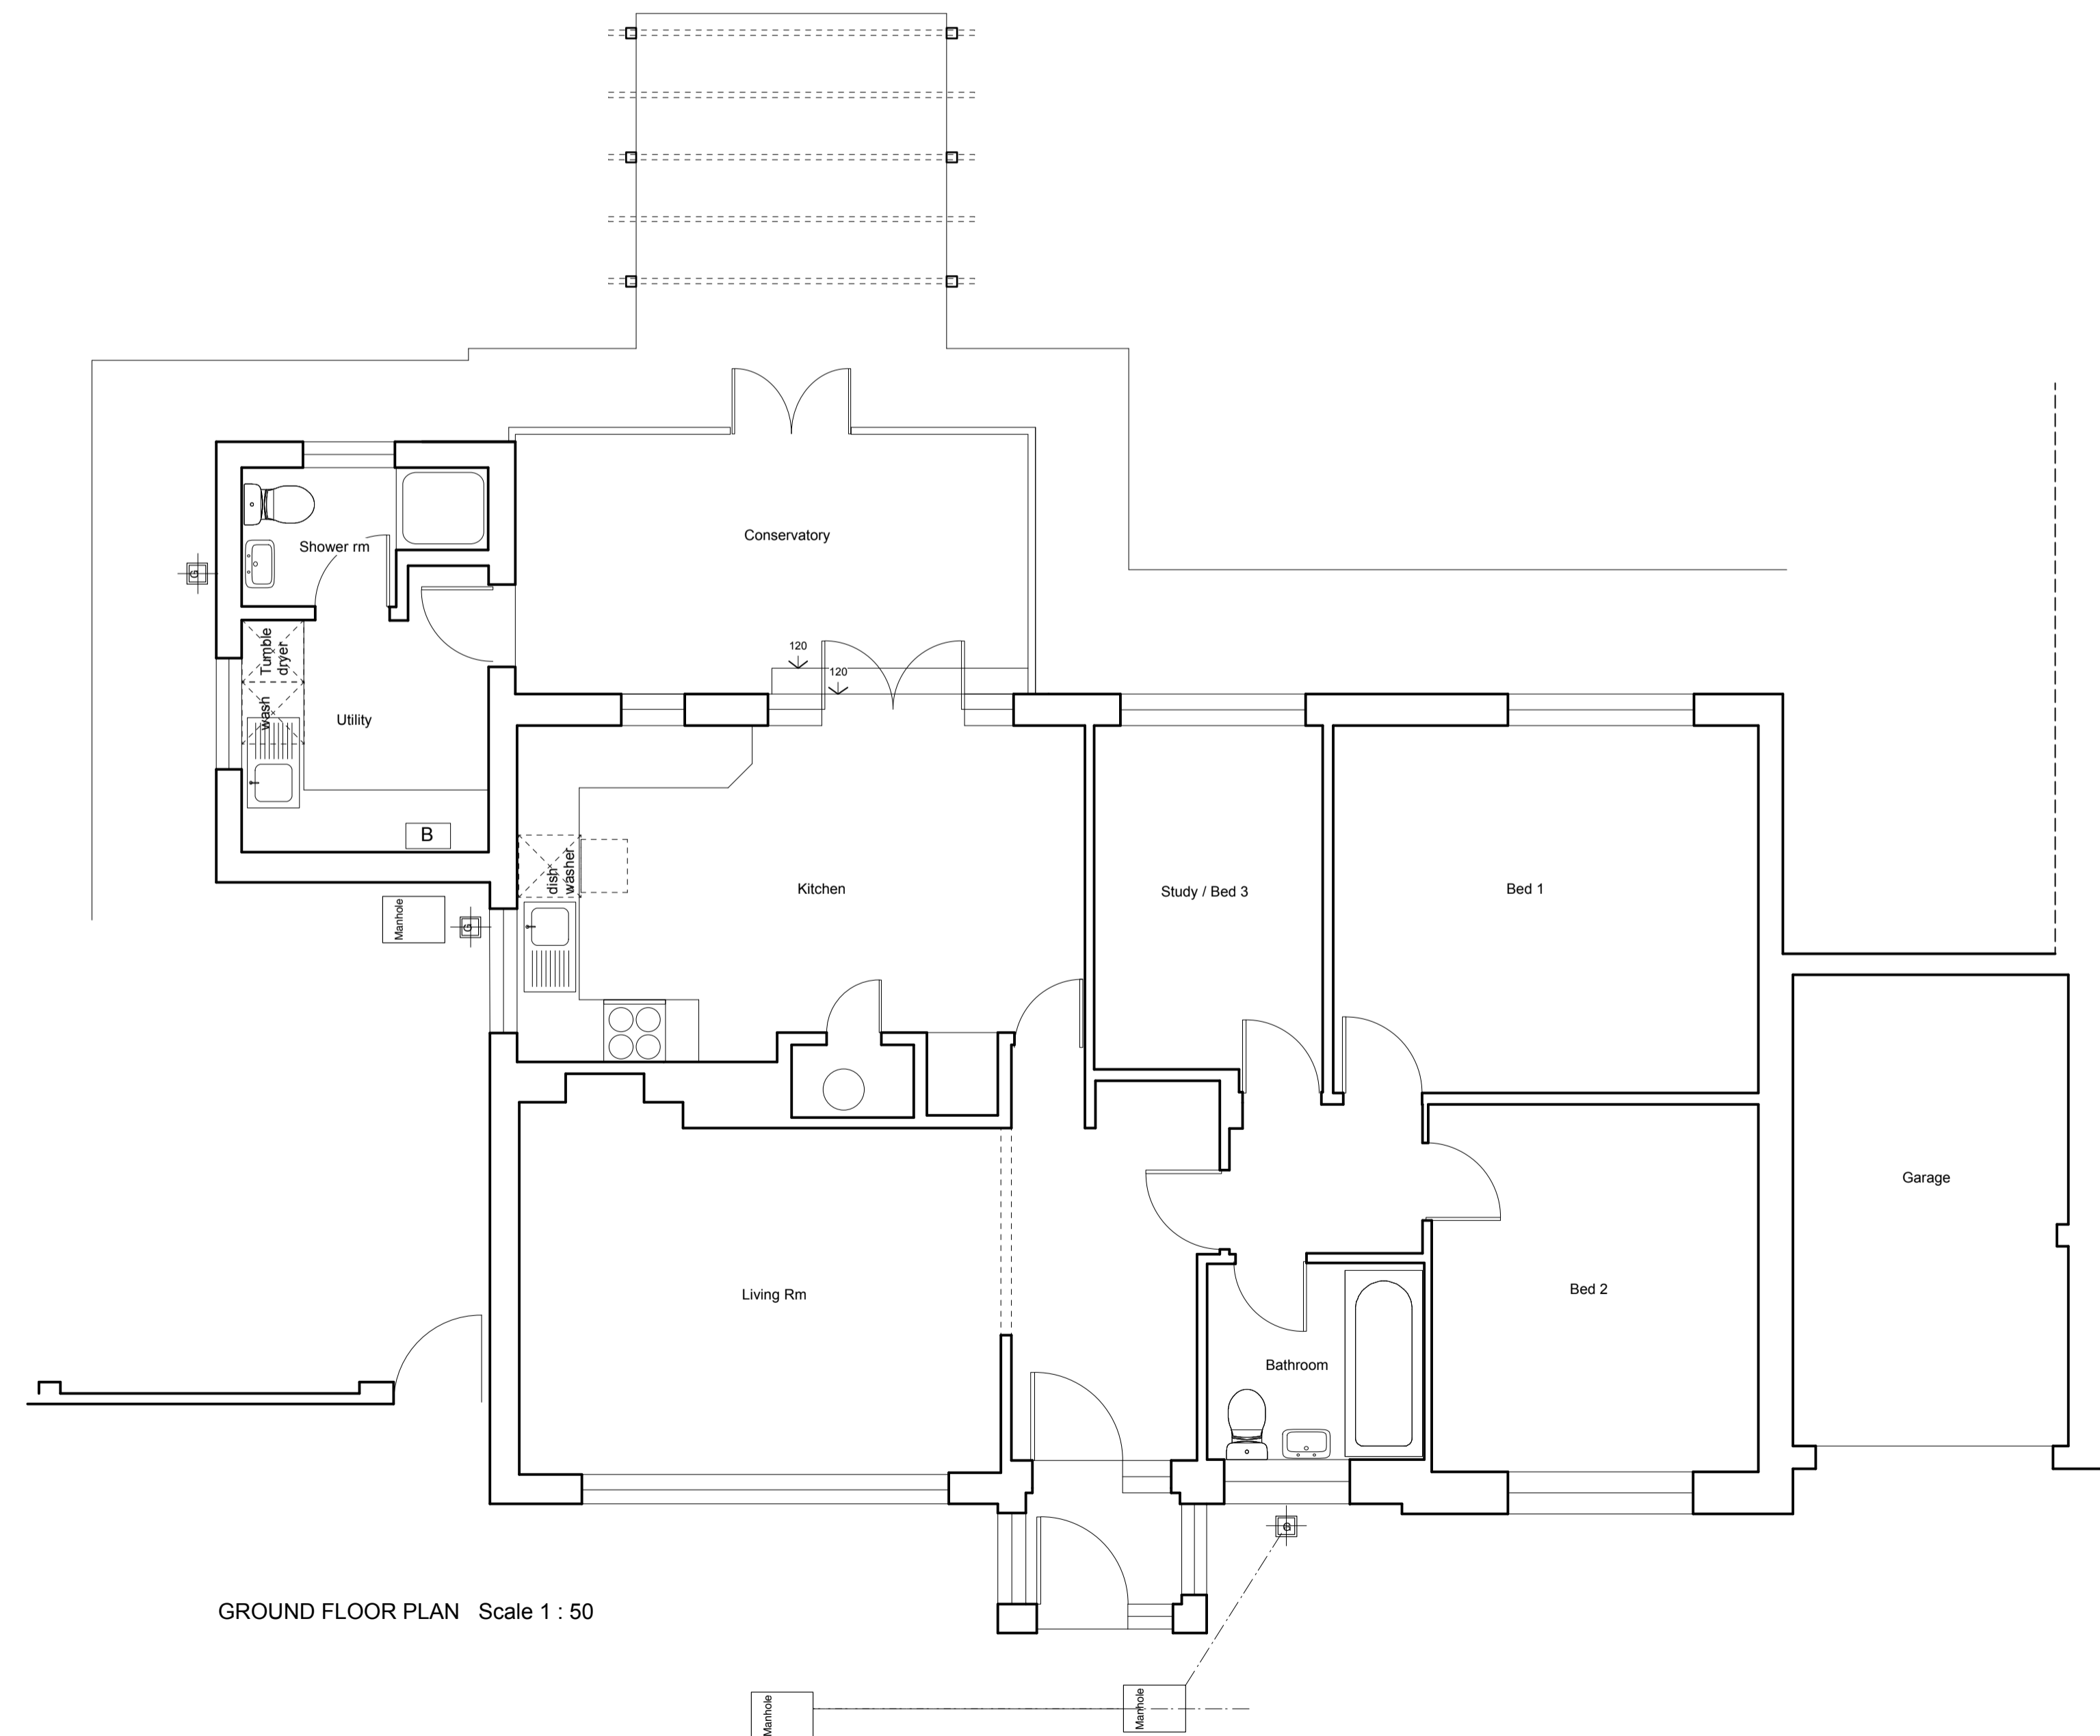

GROUND FLOOR PLAN Scale 1 : 50



BLOCK PLAN Scale 1 : 500

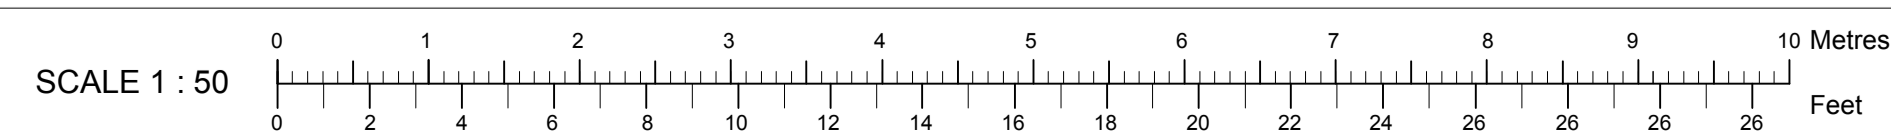

@ Ben Powell Copyright  
Information contained on this drawing is confidential and may not be used for any purpose other than for which the drawing is supplied without prior written authority. All rights reserved

Revisions

**Ben Powell Architects**  
Unit E Harkstead Hall Barns, Harkstead,  
Ipswich, Suffolk, IP9 1DB  
tel 01473 788915  
e: ben.powell@macace.net

Client  
**Mr K & Mrs P Kerwick**

Project  
**16 Quintons Corner,  
East Bergholt,  
Colchester.  
CO7 6RD**

Drawing Title  
**EXISTING PLANS  
AND ELEVATIONS**

Date **26/4/21** Scale **1 : 50 / 500**

Drawing number **32014/1** Revision number