



SOUTH

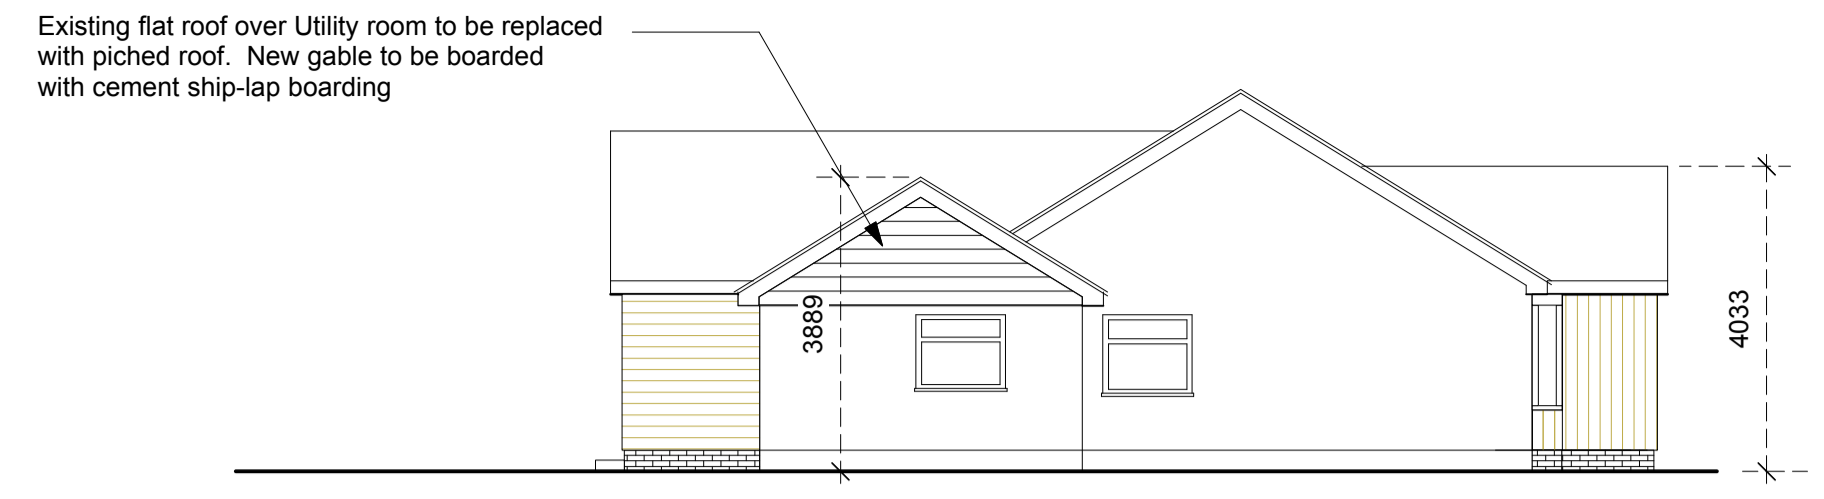


NORTH


EAST ELEVATION 1:100

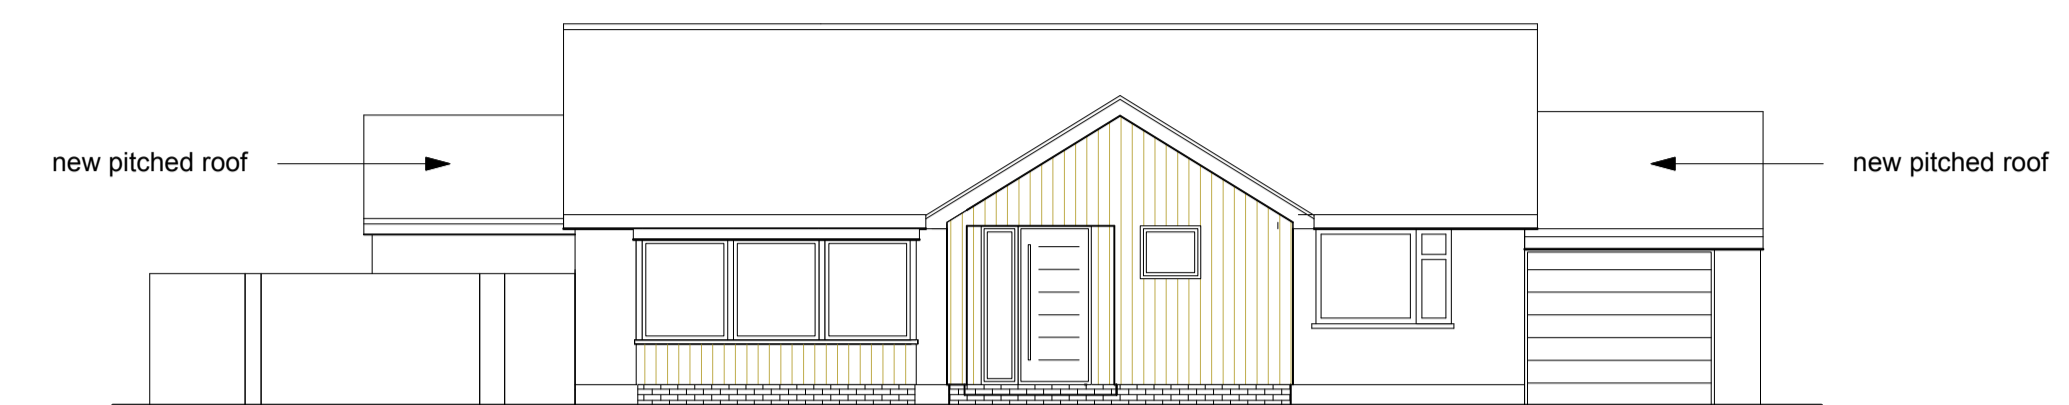


WEST

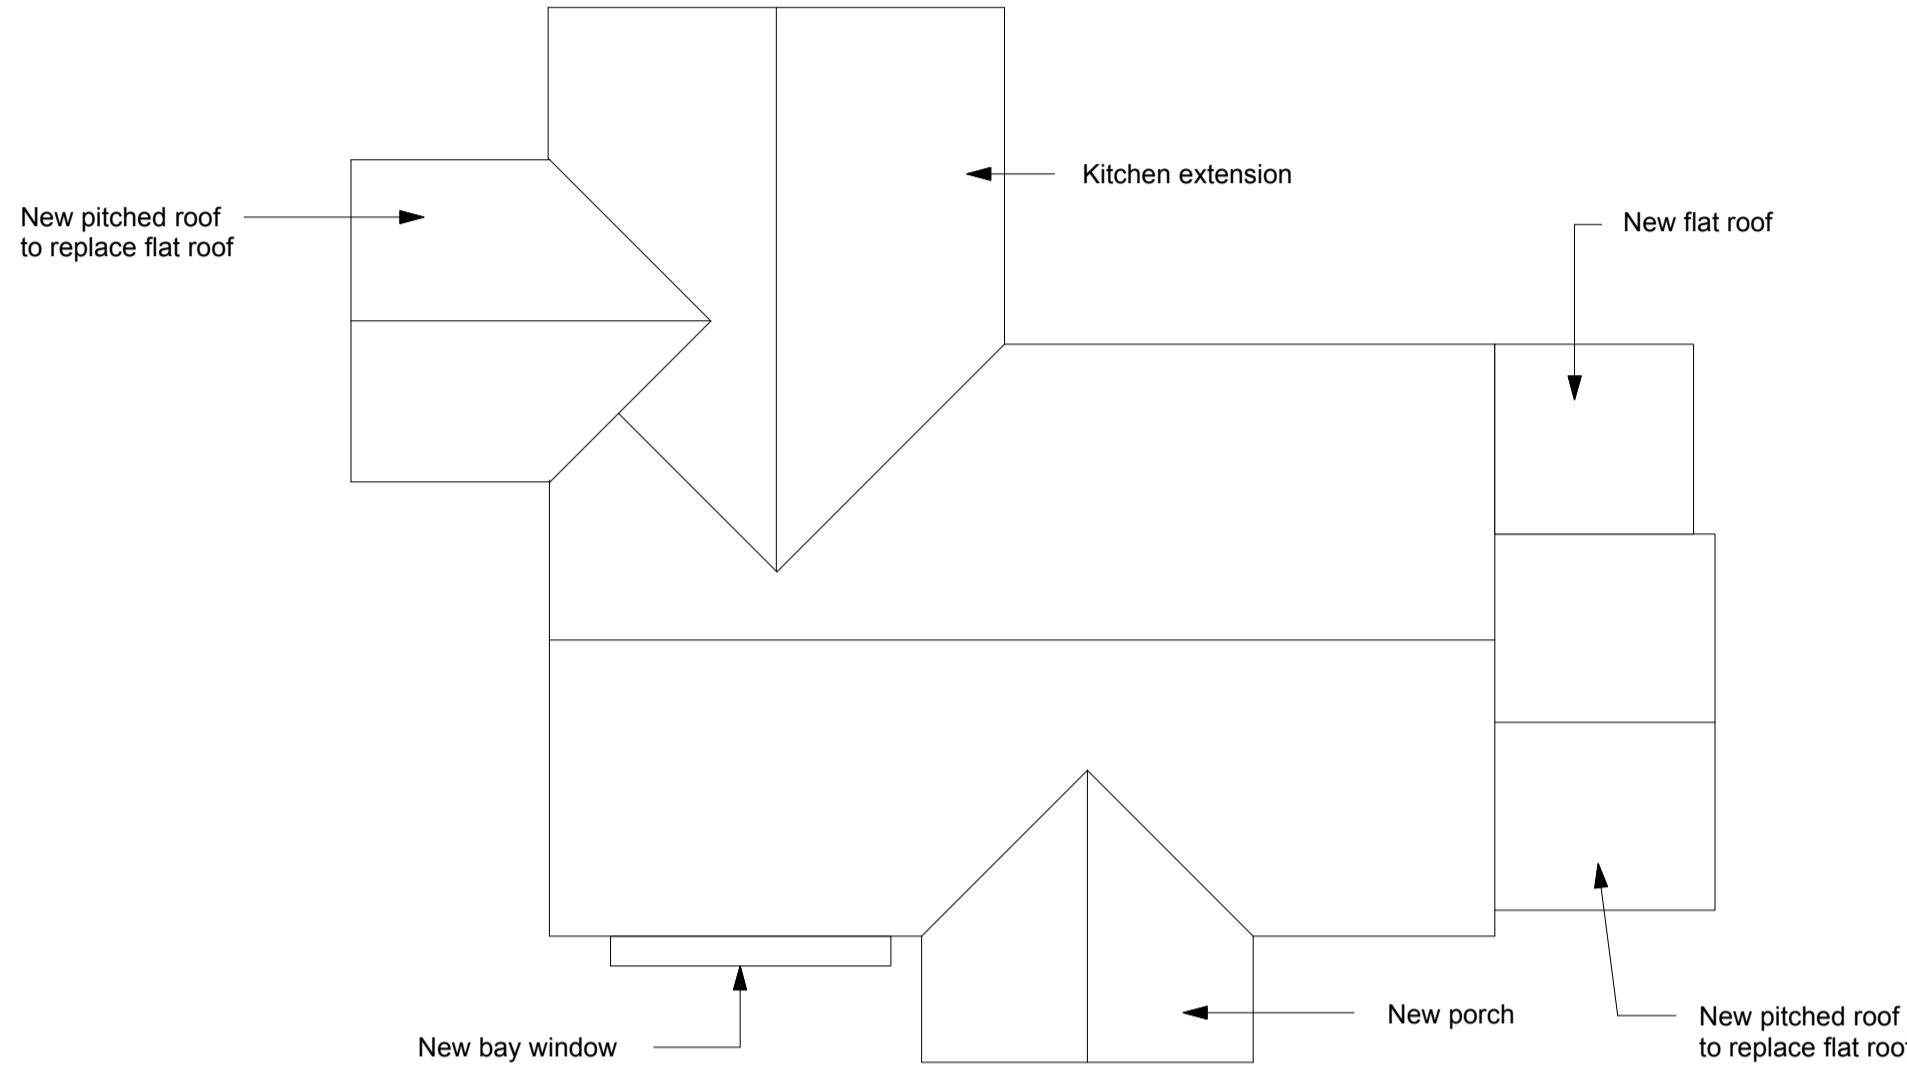



ROOF PLAN Scale 1:100

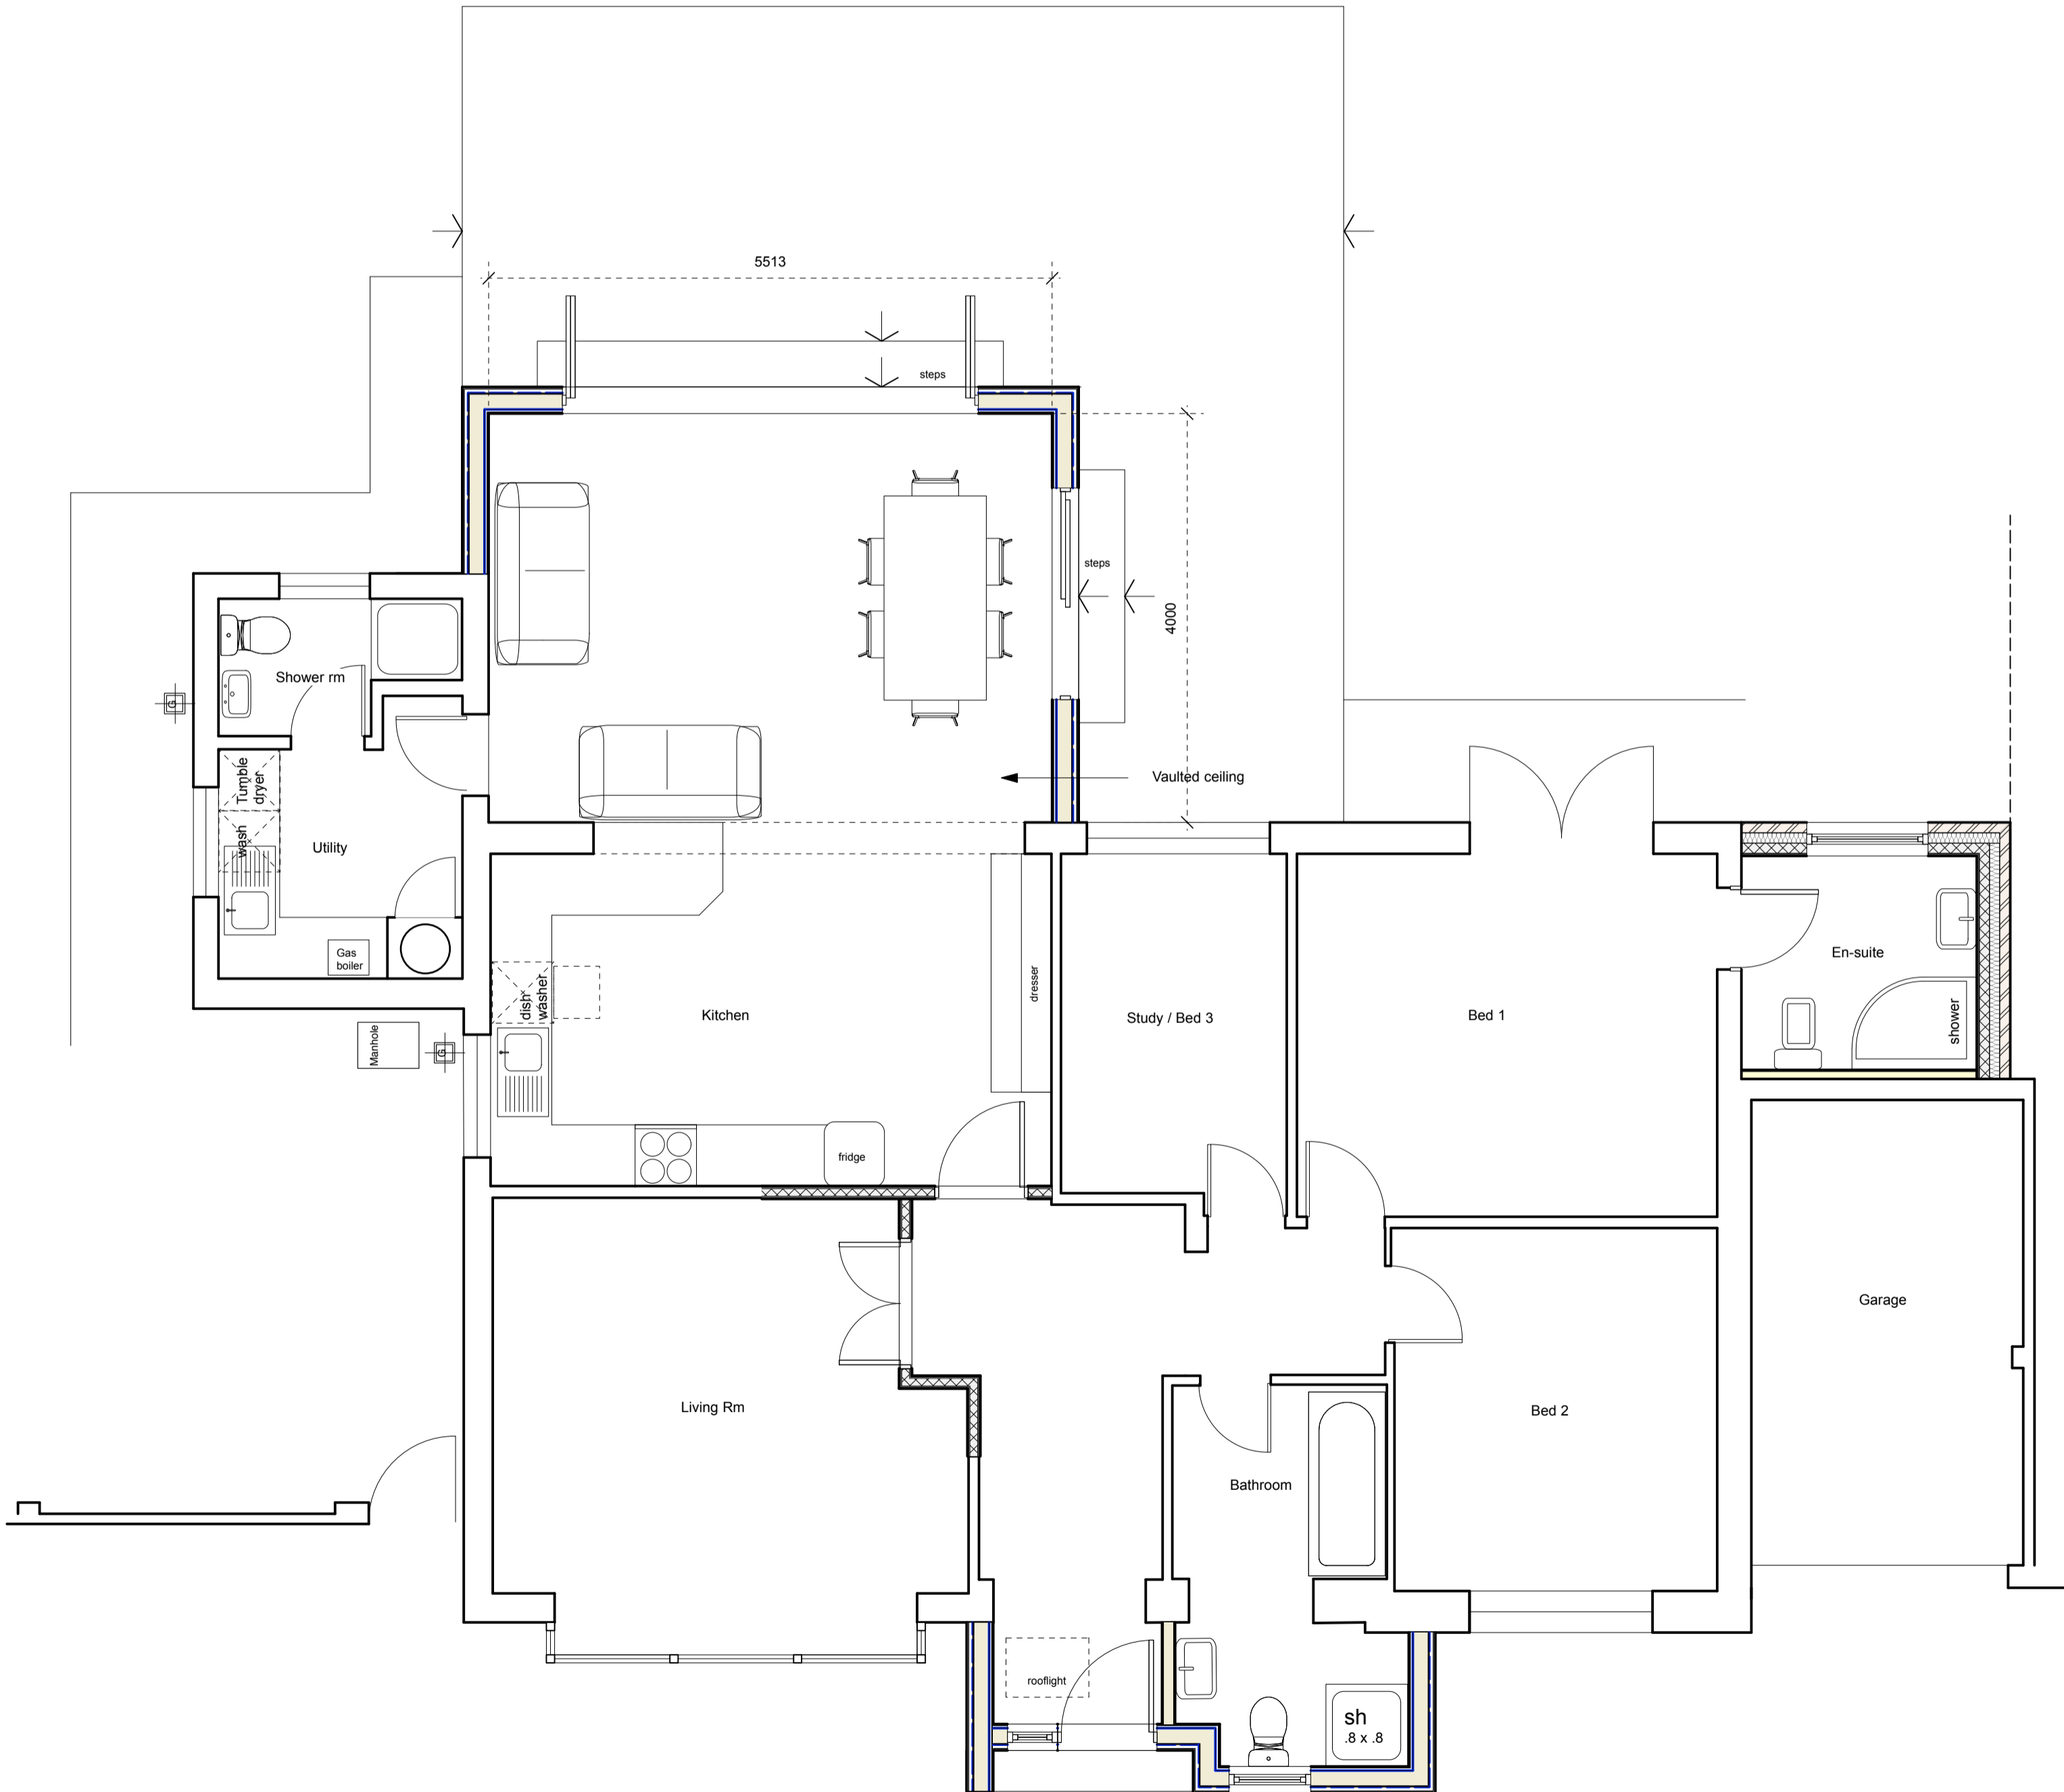

GROUND FLOOR PLAN Scale 1 : 50

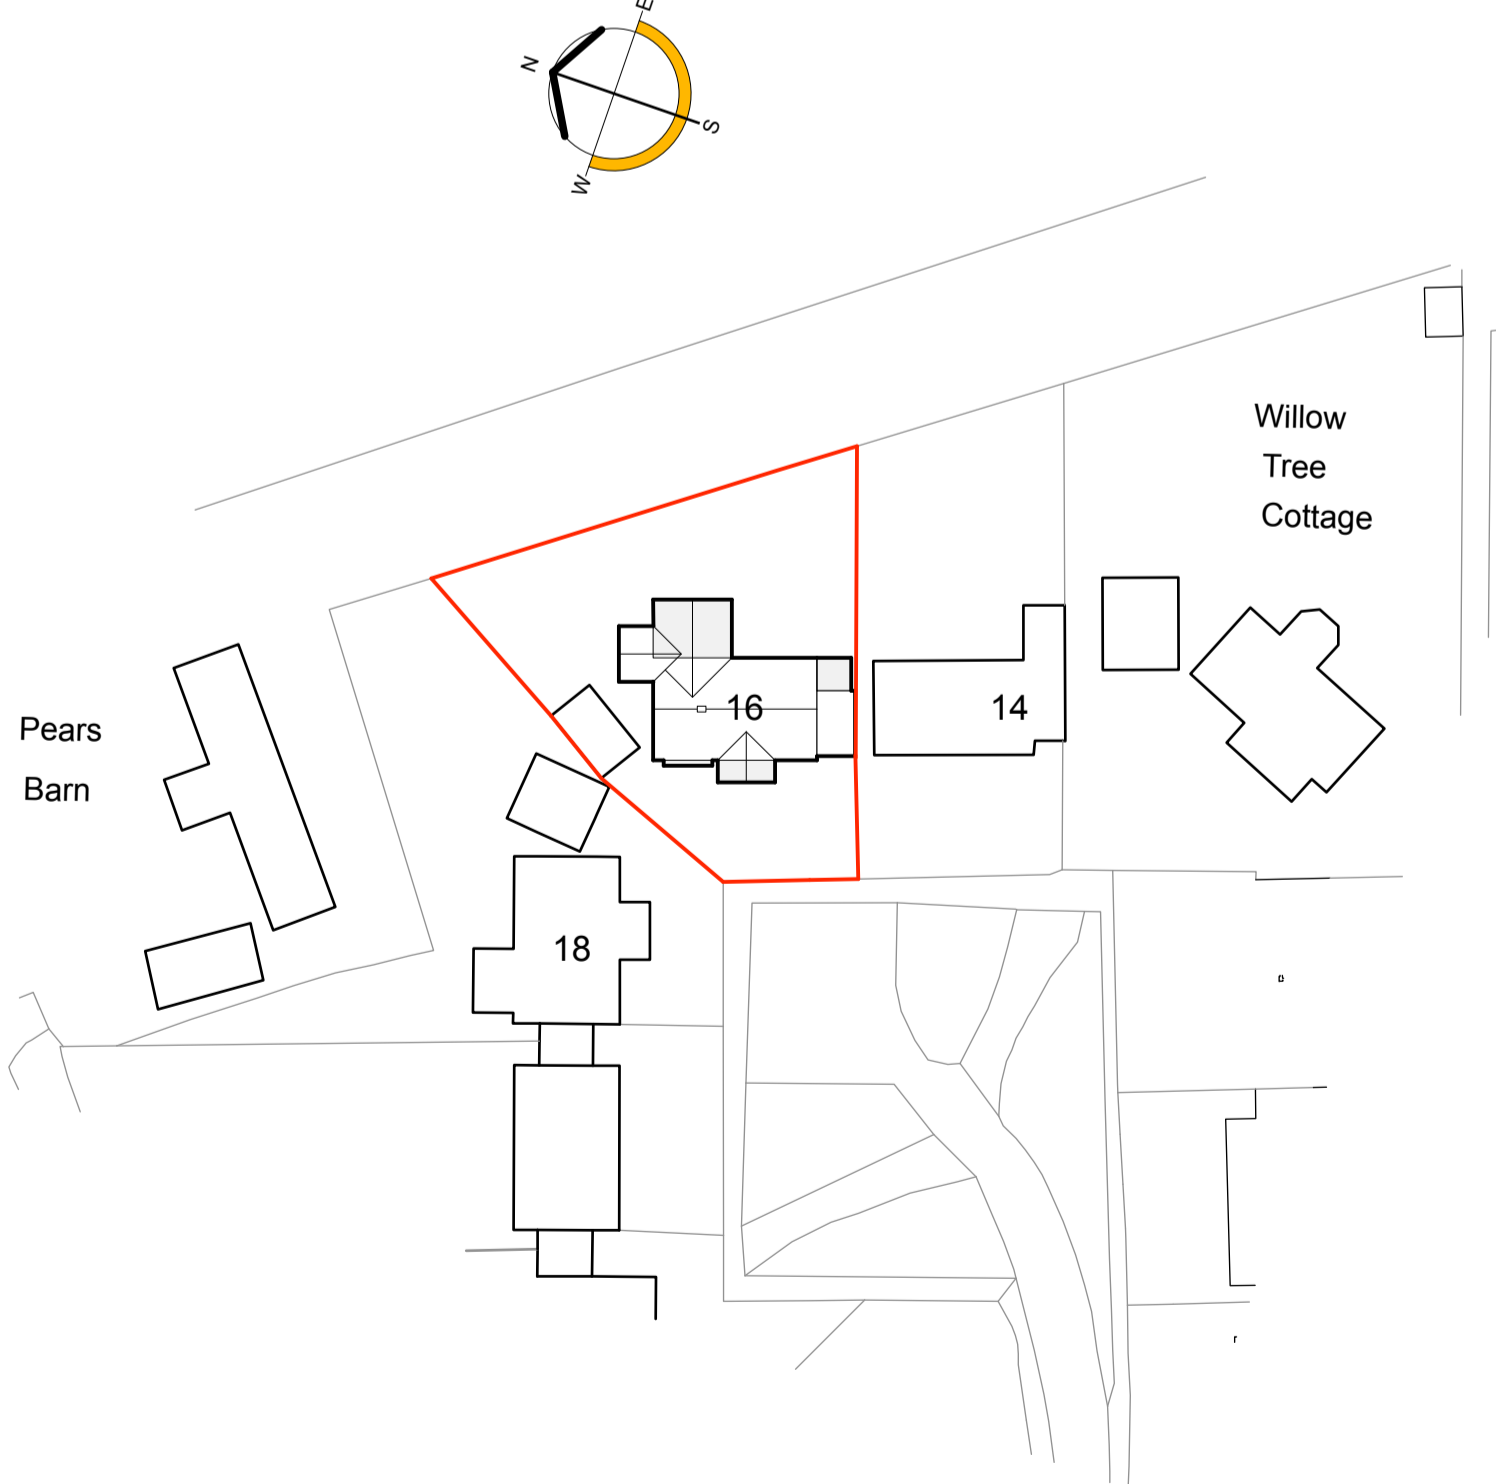

BLOCK PLAN Scale 1 : 500

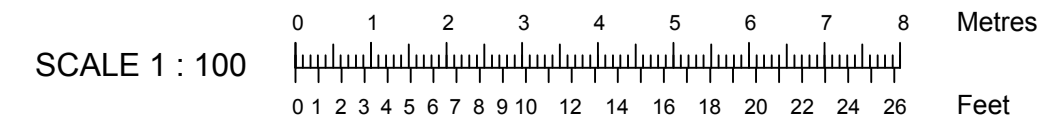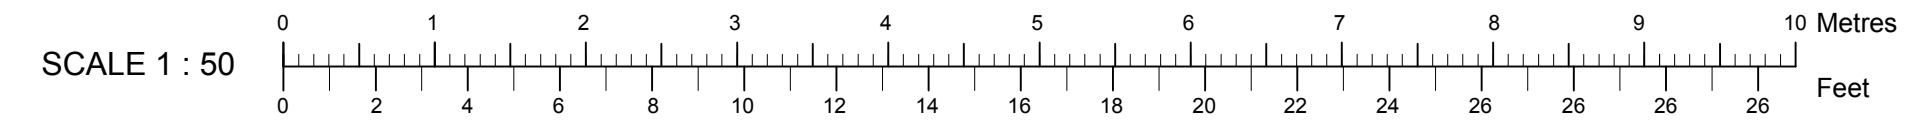

© Ben Powell Copyright
Information contained on this drawing is confidential and may not be used for any purpose other than for which the drawing is supplied without prior written authority. All rights reserved.

Revisions	
<p>Ben Powell Architects Unit 11 Harkstead Hall Barns, Harkstead, Ipswich, Suffolk, IP9 1DB tel 01473 788915 e: ben.powell@macac.net</p>	
Client	
<p>Mr K & Mrs P Kerwick</p>	
Project	
<p>16 Quintons Corner, East Bergholt, Colchester. CO7 6RD</p>	
Drawing Title	
<p>PROPOSED PLANS AND ELEVATIONS</p>	
Date	08/6/21
Scale	1 : 50 / 500
Drawing number	32014/2
Revision number	