



**Note :-**  
This drawing must not be scaled. All dimensions and levels must be checked on site and any discrepancies are to be reported to ARC DESIGN ASSOCIATES prior to manufacture.

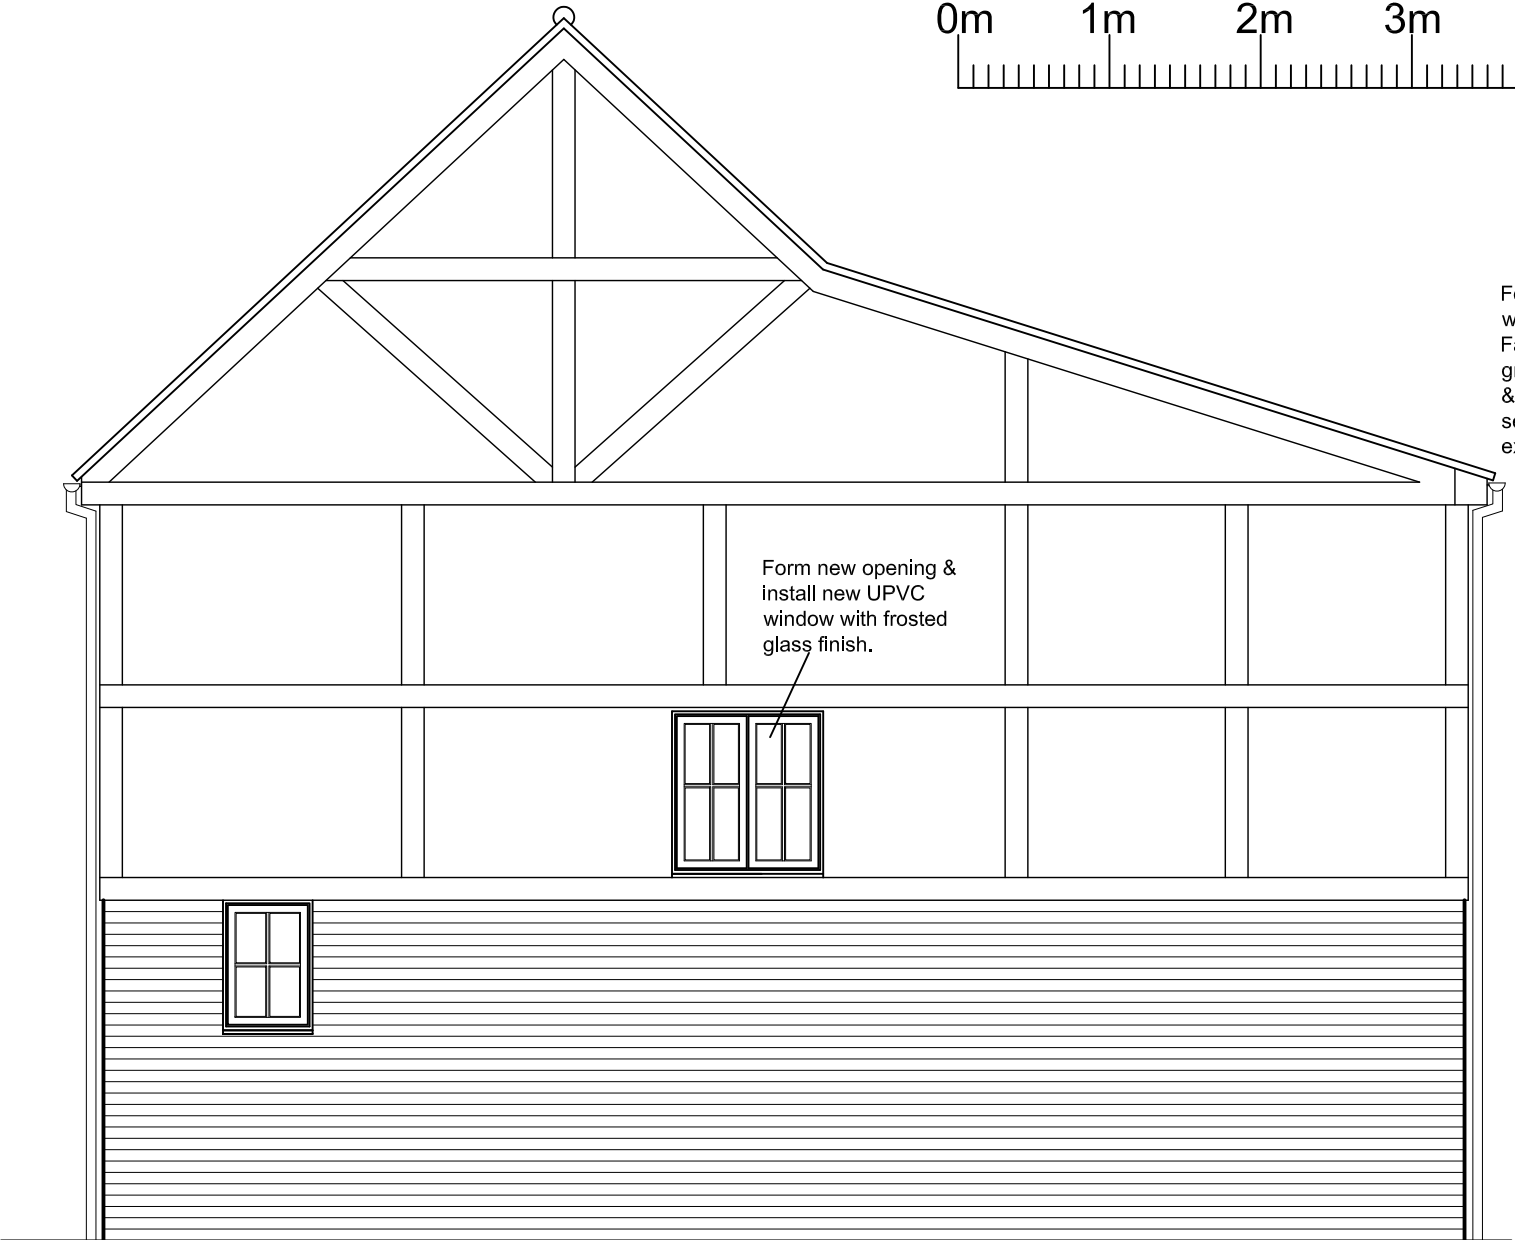

Proposed North East Elevation

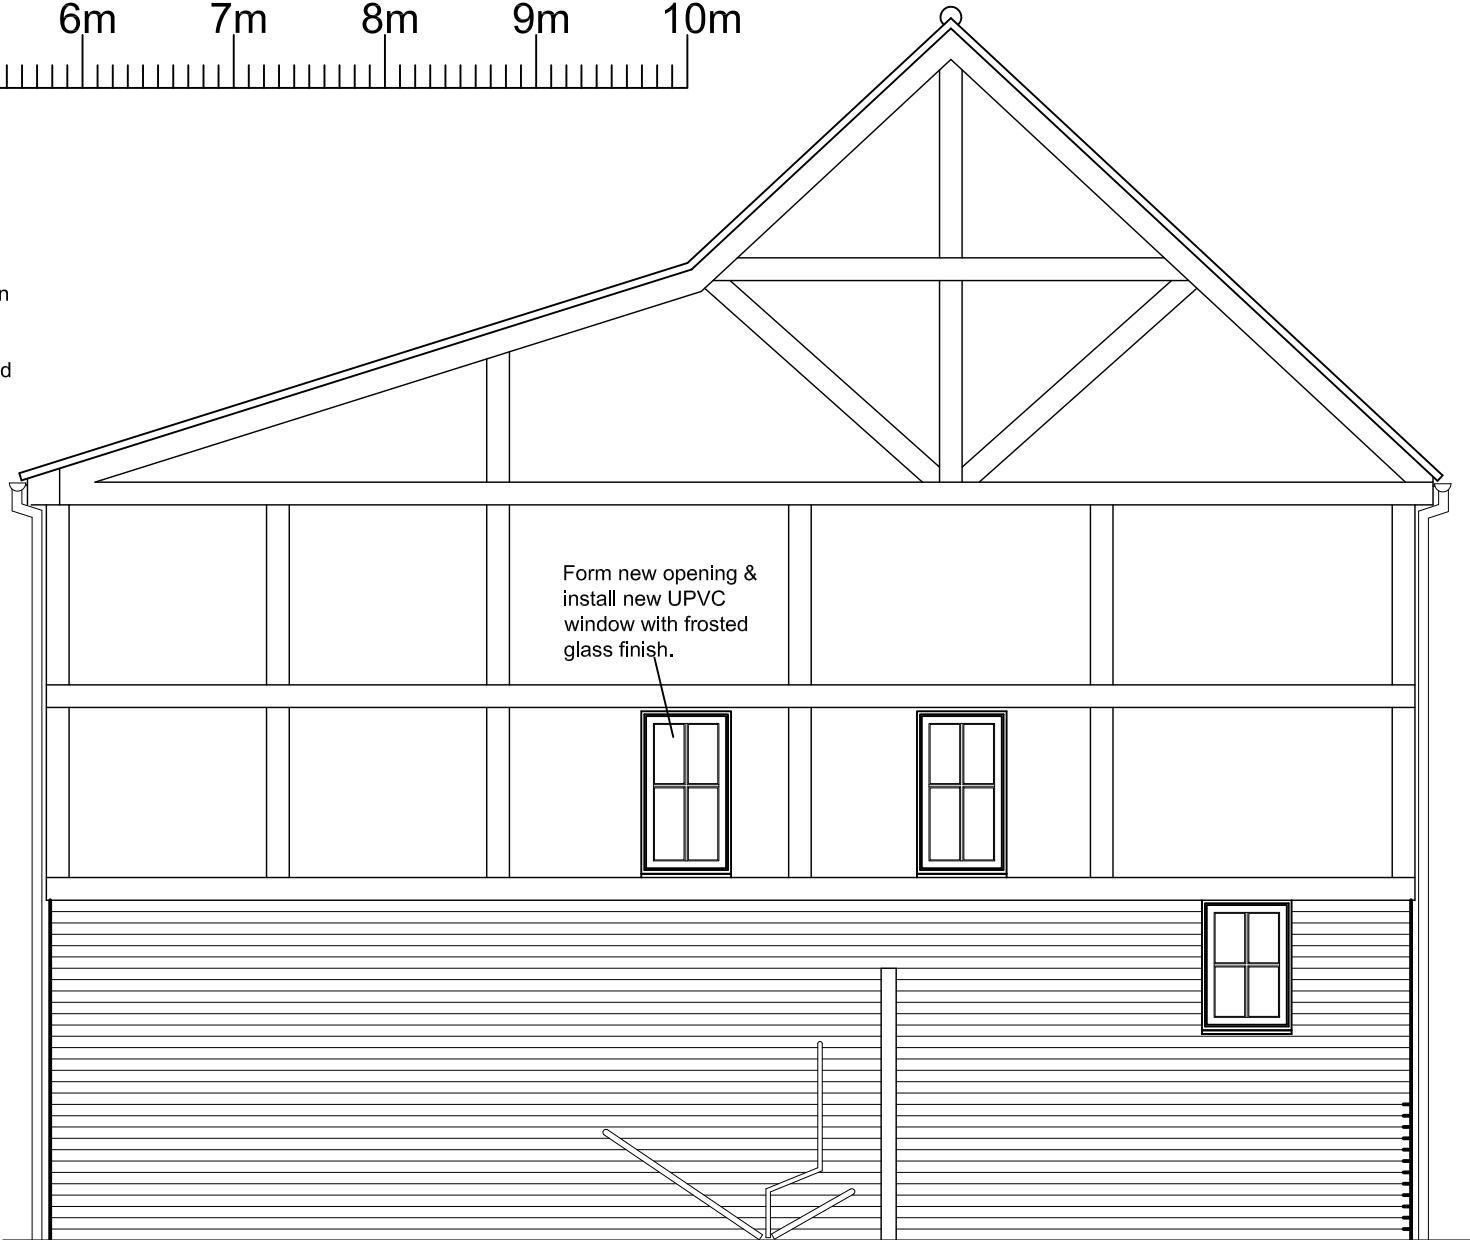

Proposed South West Elevation



Proposed South East Elevation



Proposed North West Elevation

Rev	Date
<b>ARC DESIGN ASSOCIATES</b>	
51 - 55 Fowler Road Hainault Essex IG6 3XE Tel : 020 8559 8666 Fax: 020 8559 8777	
CLIENT Mr & Mrs Williams	
PROJECT 2 Lawrence Court, The Street, Hatfield Peveral, Essex CM3 2BF	
TITLE Proposed Elevations	
ISSUE	
Scale: 1:50 Date: May 21 Drawn: MA	
Drawing No. RAW-PA03	
Rev. 	