



**Note :-**  
This drawing must not be scaled. All dimensions and levels must be checked on site and any discrepancies are to be reported to ARC DESIGN ASSOCIATES prior to manufacture.

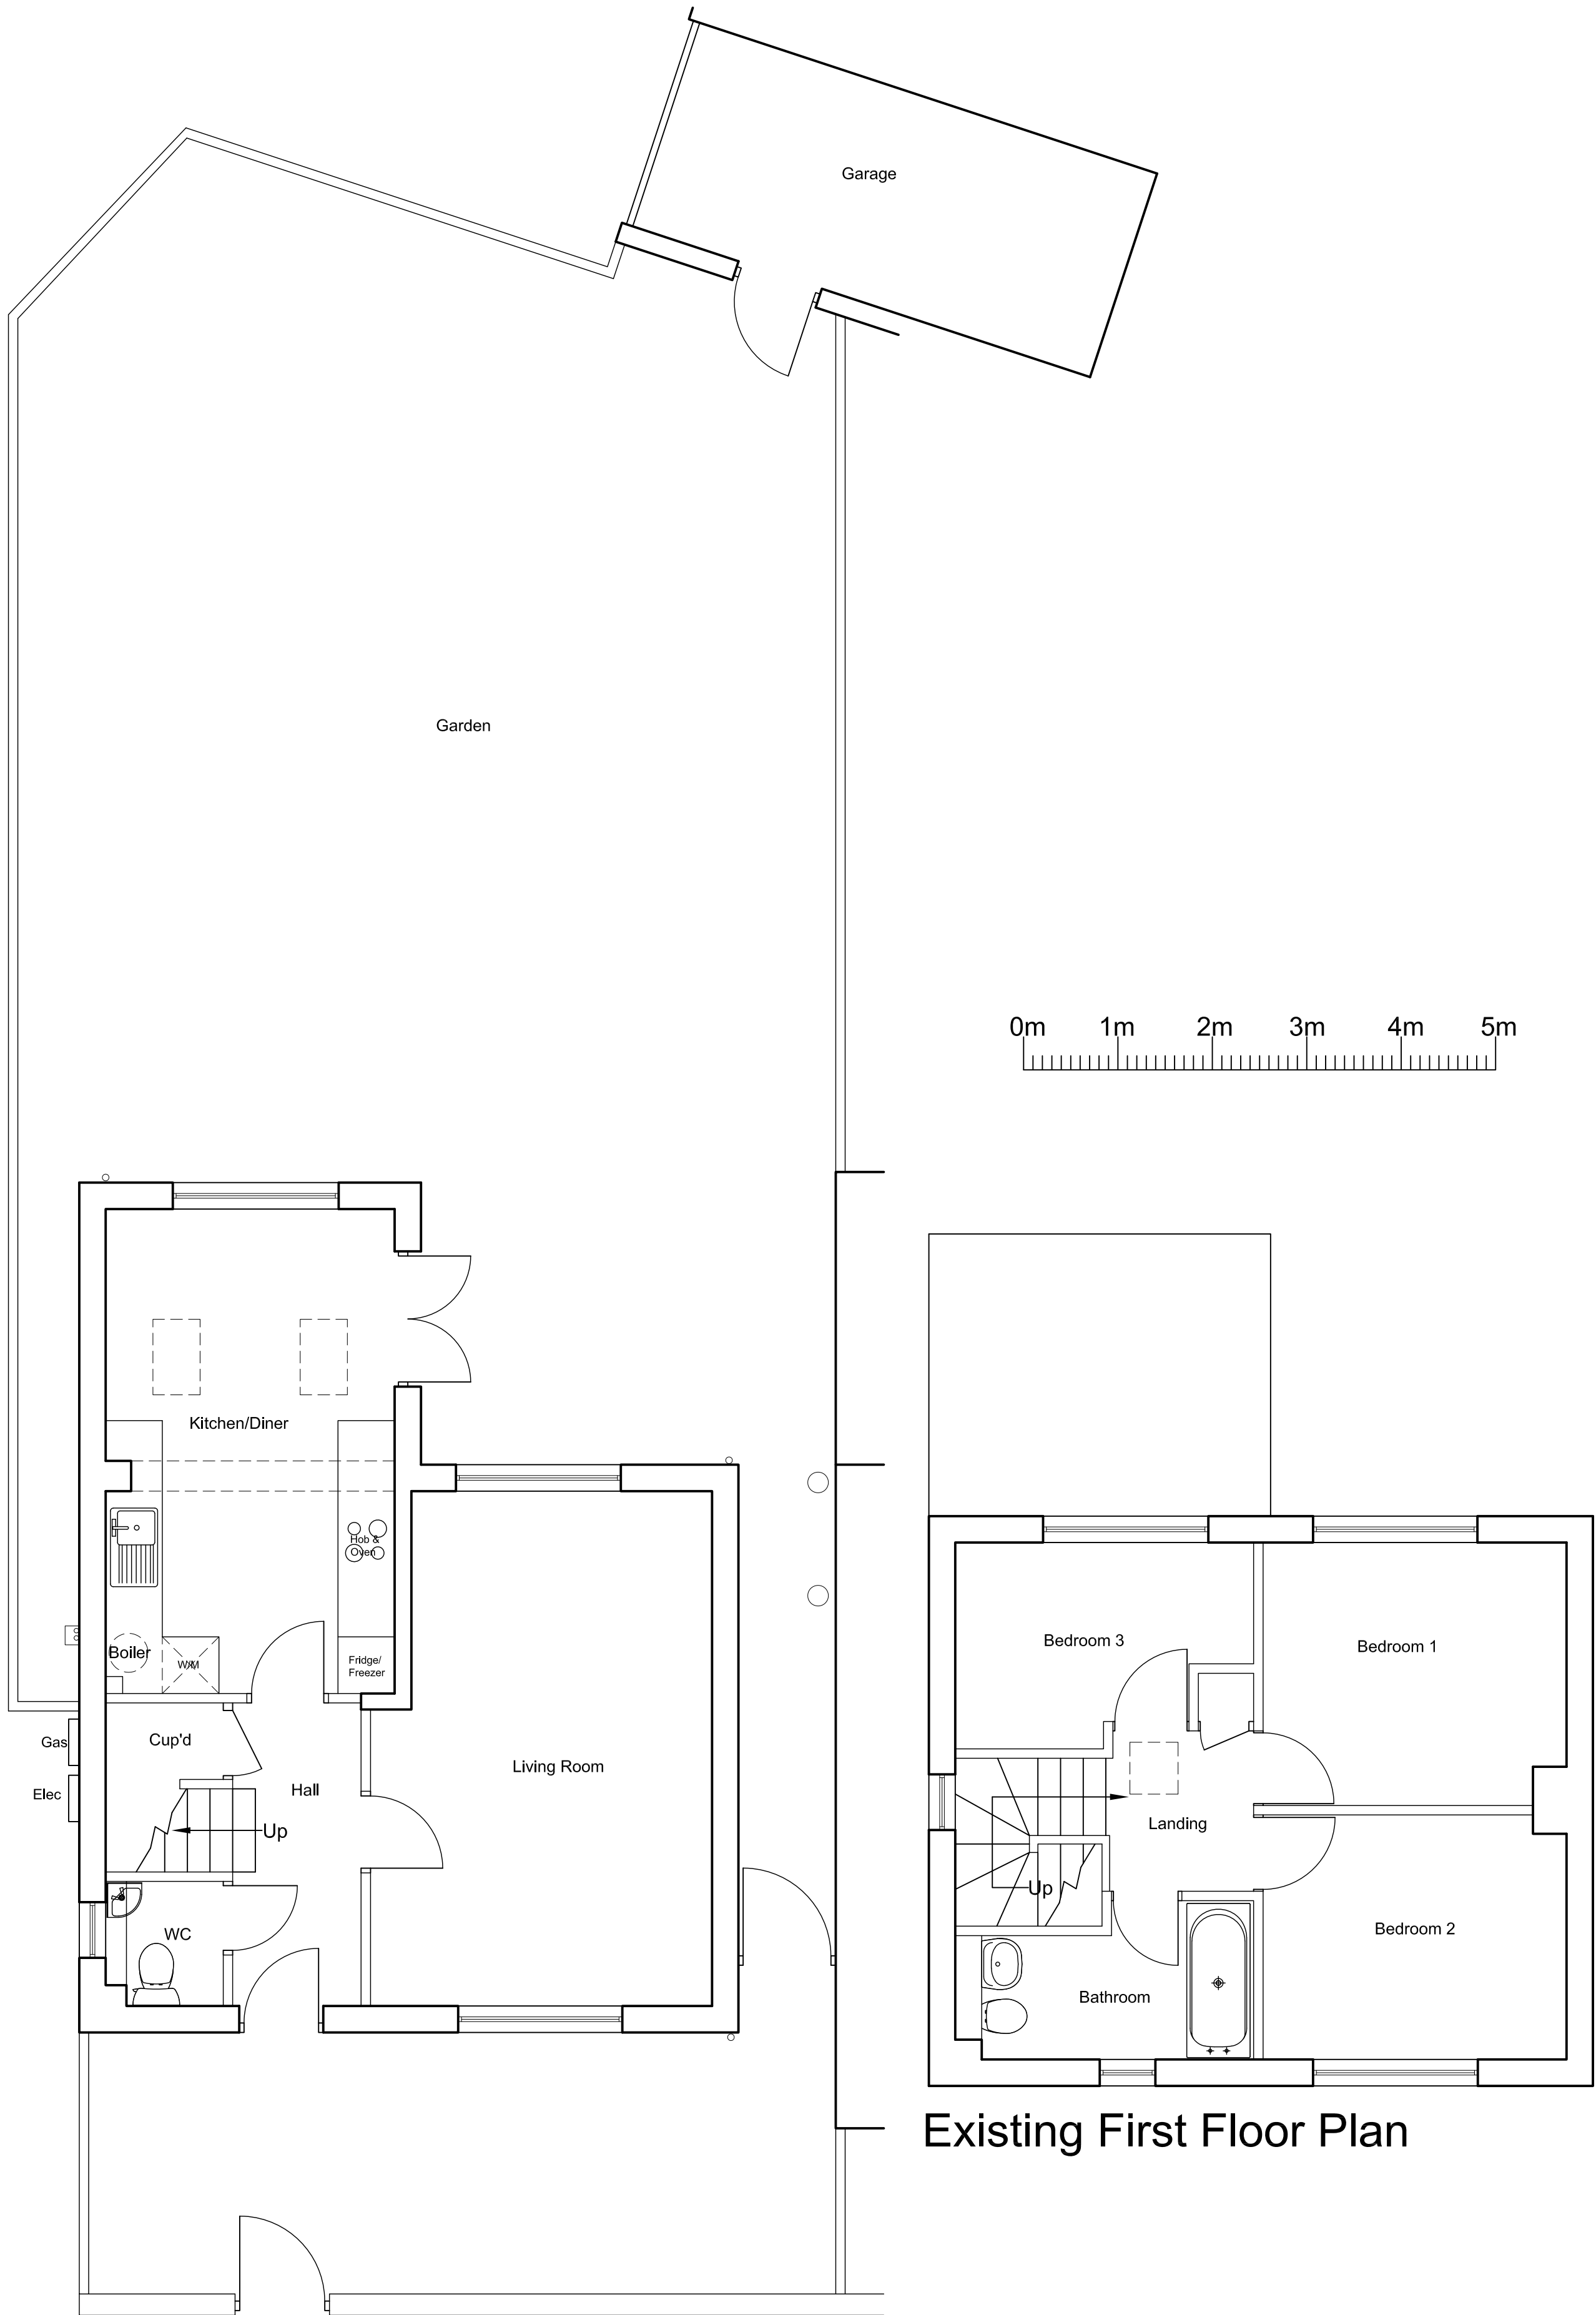

Existing Ground Floor Plan

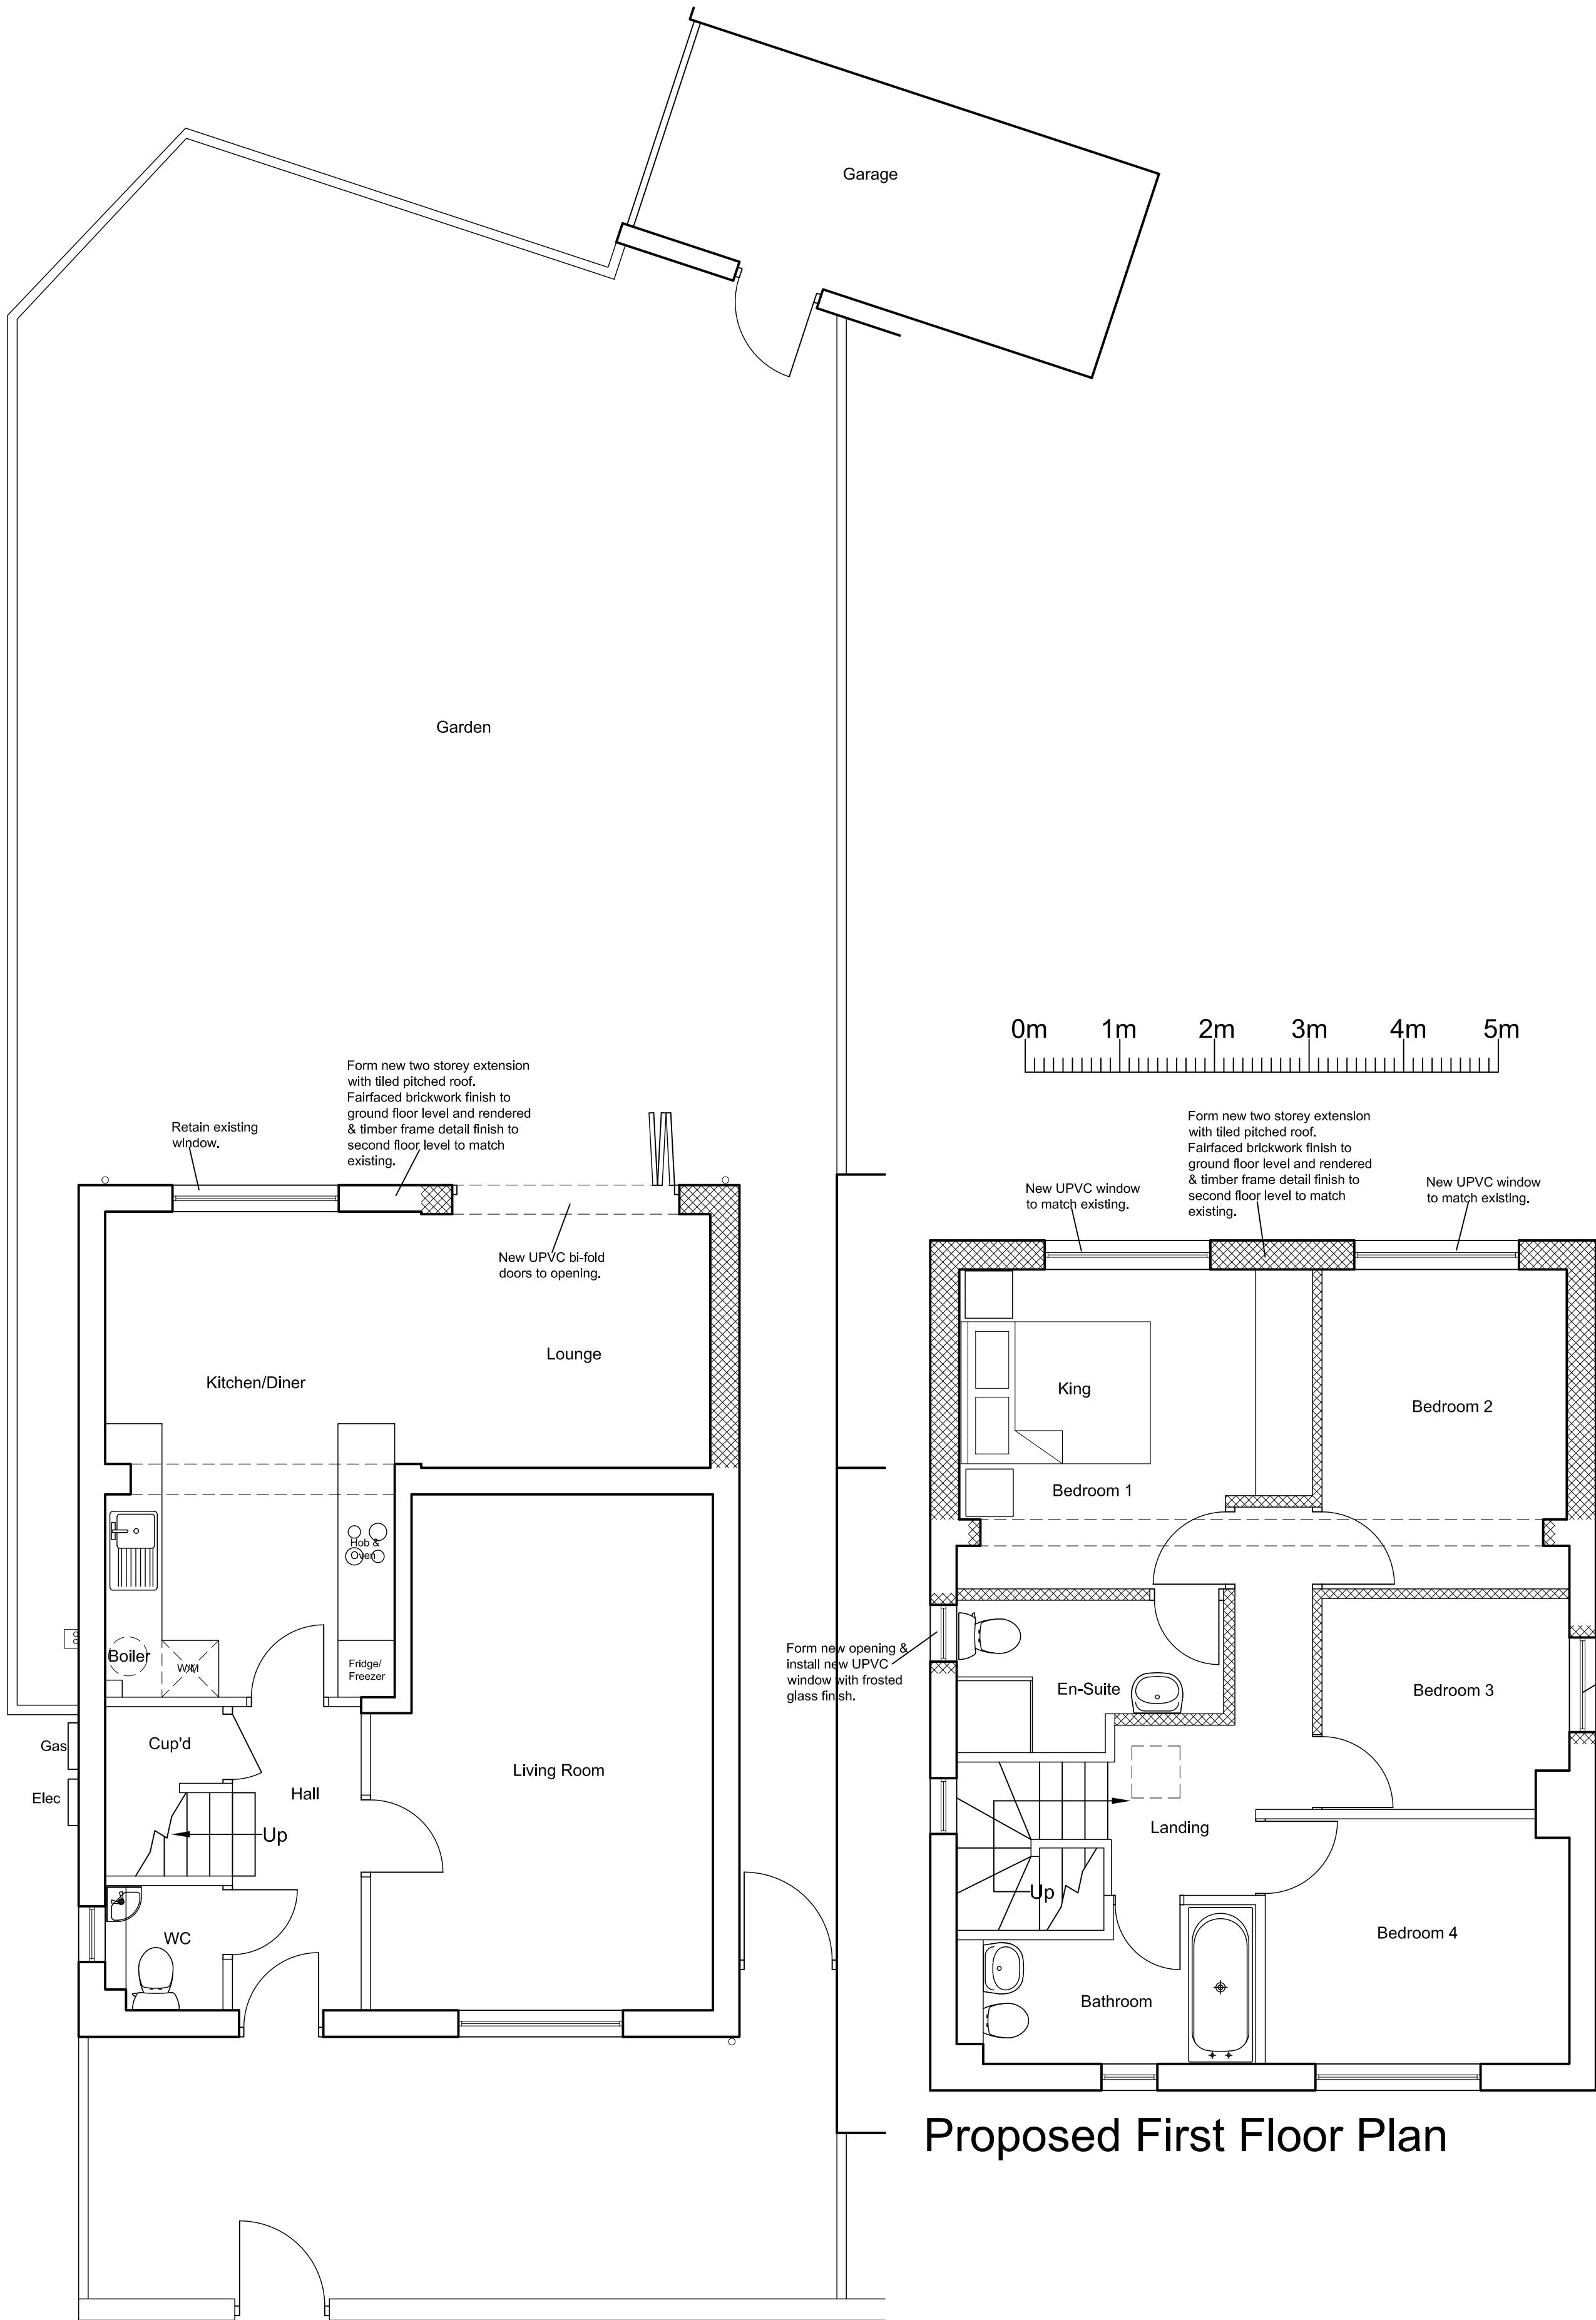

Proposed Ground Floor Plan

Rev	Date	
<b>ARC DESIGN ASSOCIATES</b> 51 - 55 Fowler Road Hainault Essex IG6 3XE Tel : 020 8559 8666 Fax: 020 8559 8777		
CLIENT Mr & Mrs Williams		
PROJECT 2 Lawrence Court, The Street, Hatfield Peveral, Essex CM3 2BF		
TITLE Existing & Proposed Ground & First Floor Plans		
ISSUE		
Scale: 1:50 Date: May 21 Drawn: MA		Drawing No. RAW-PA01
		Rev. 