

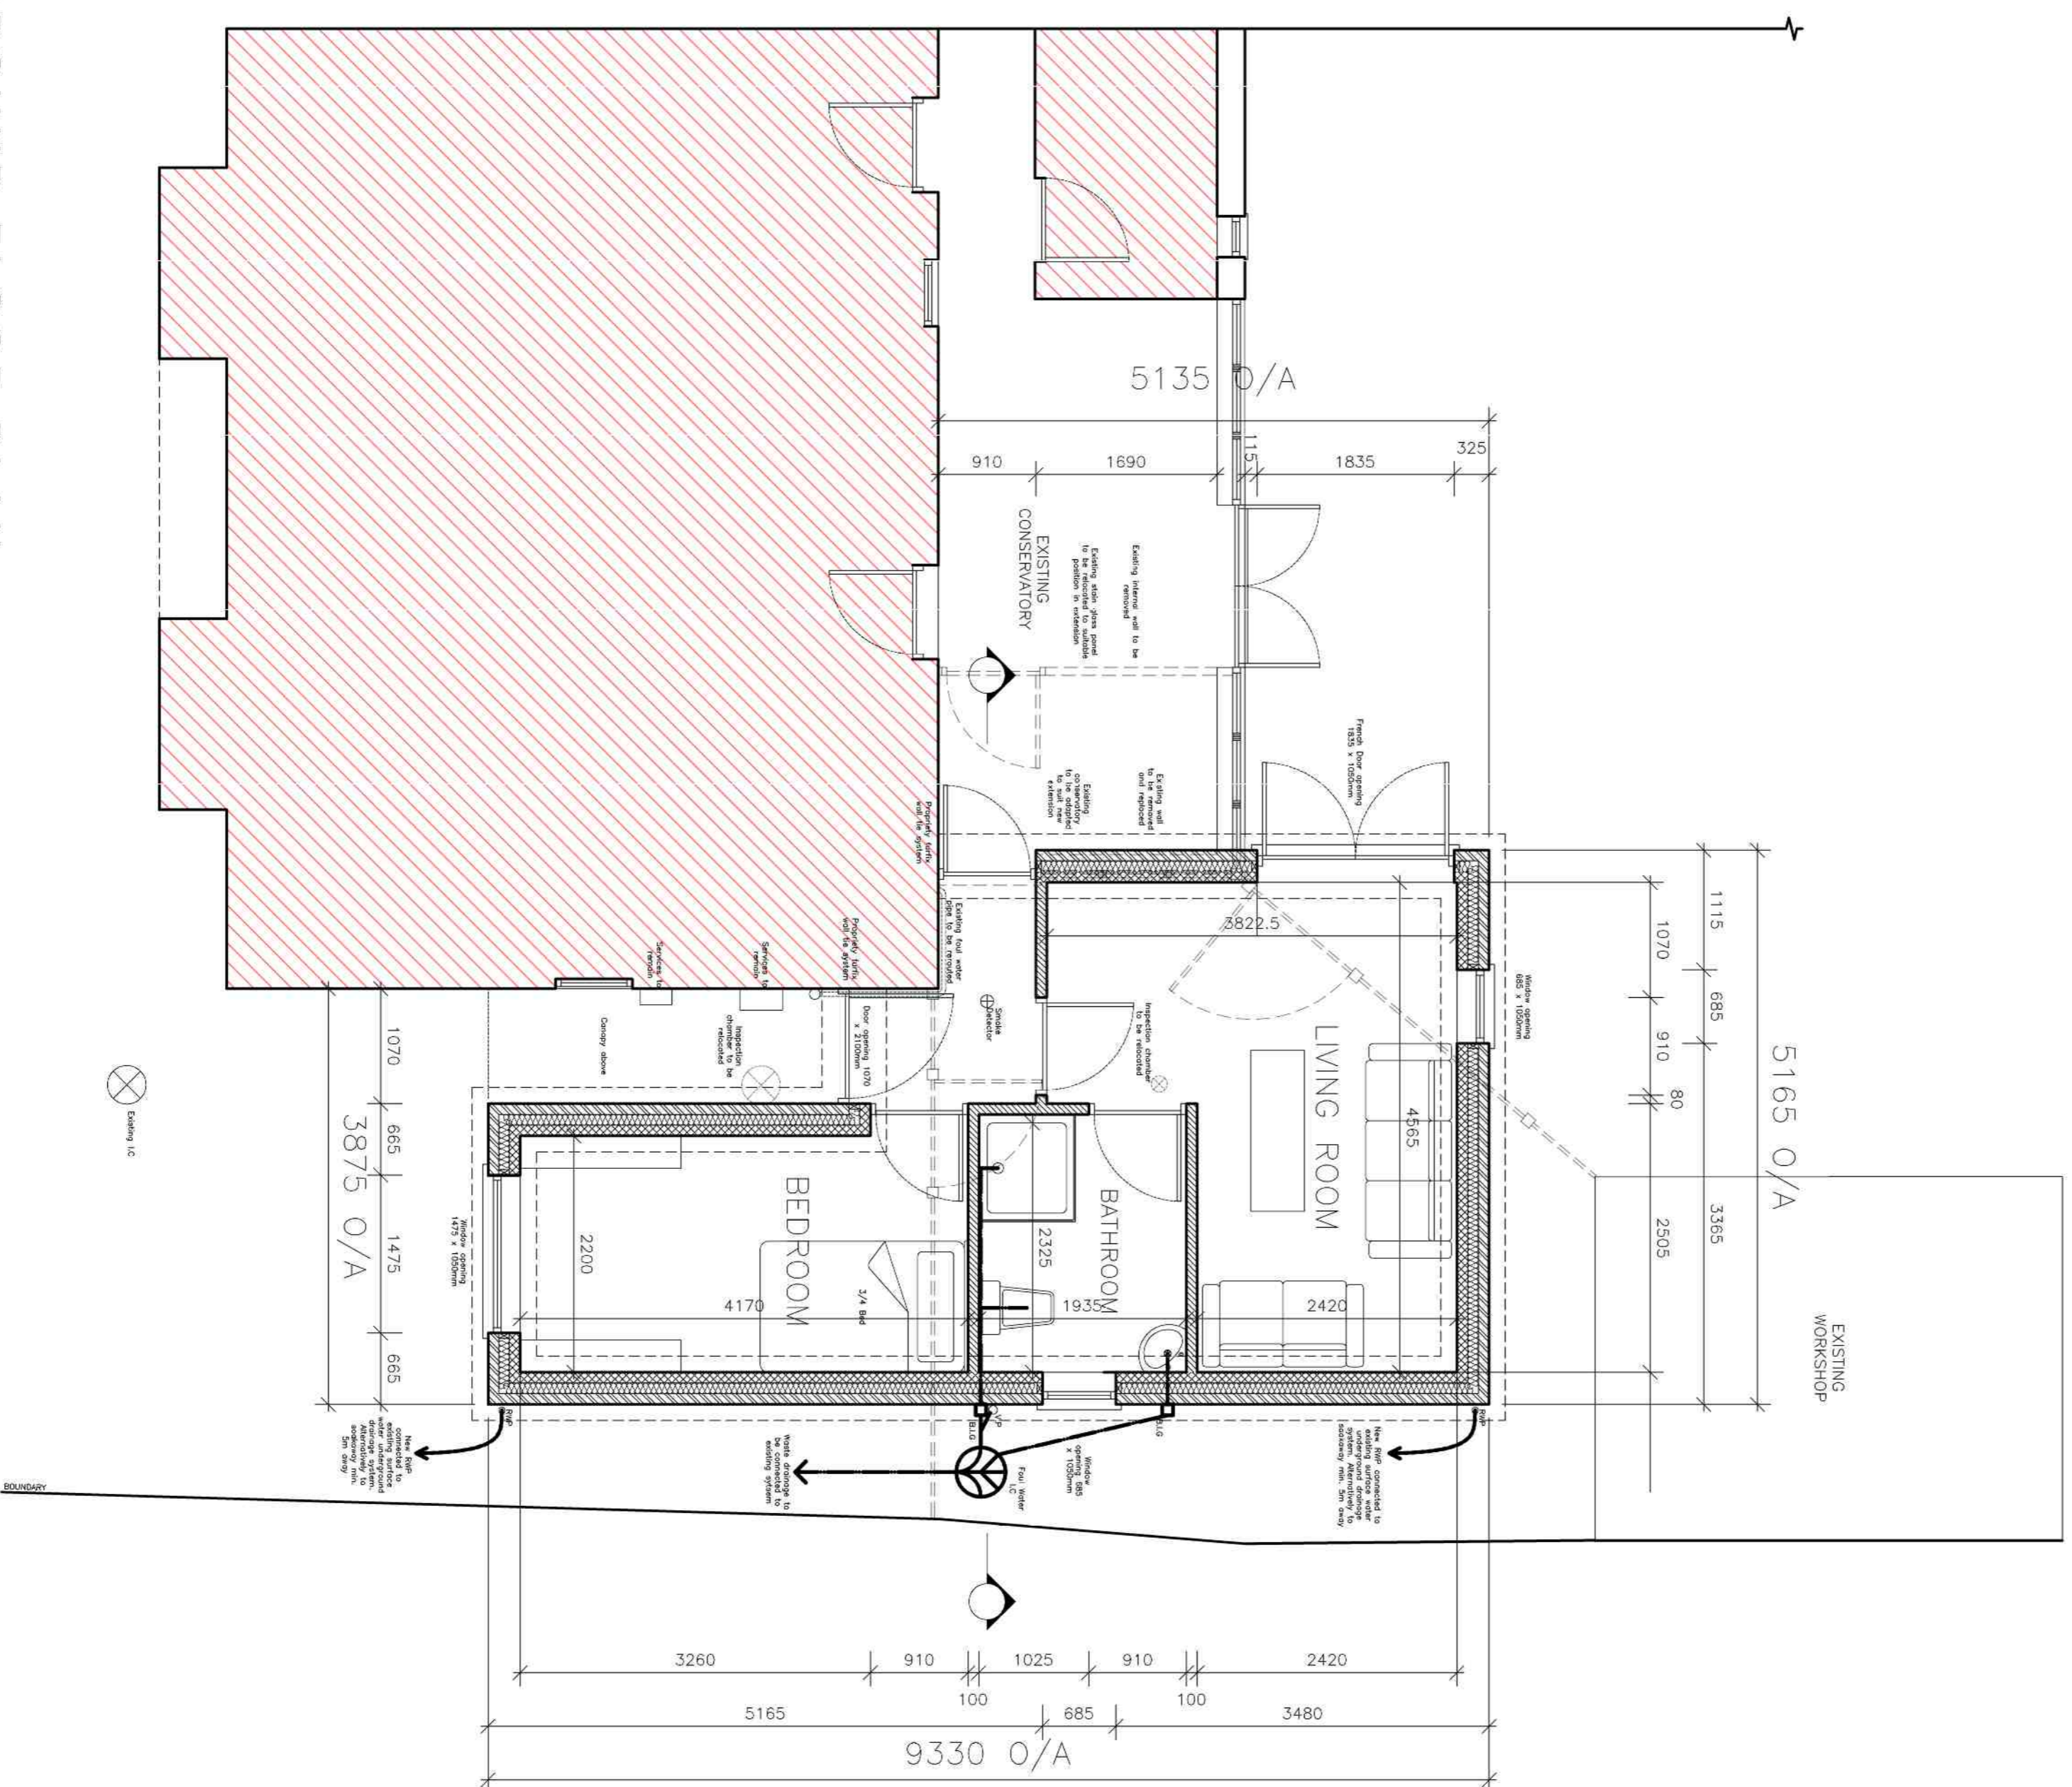


NOT SURVEYED

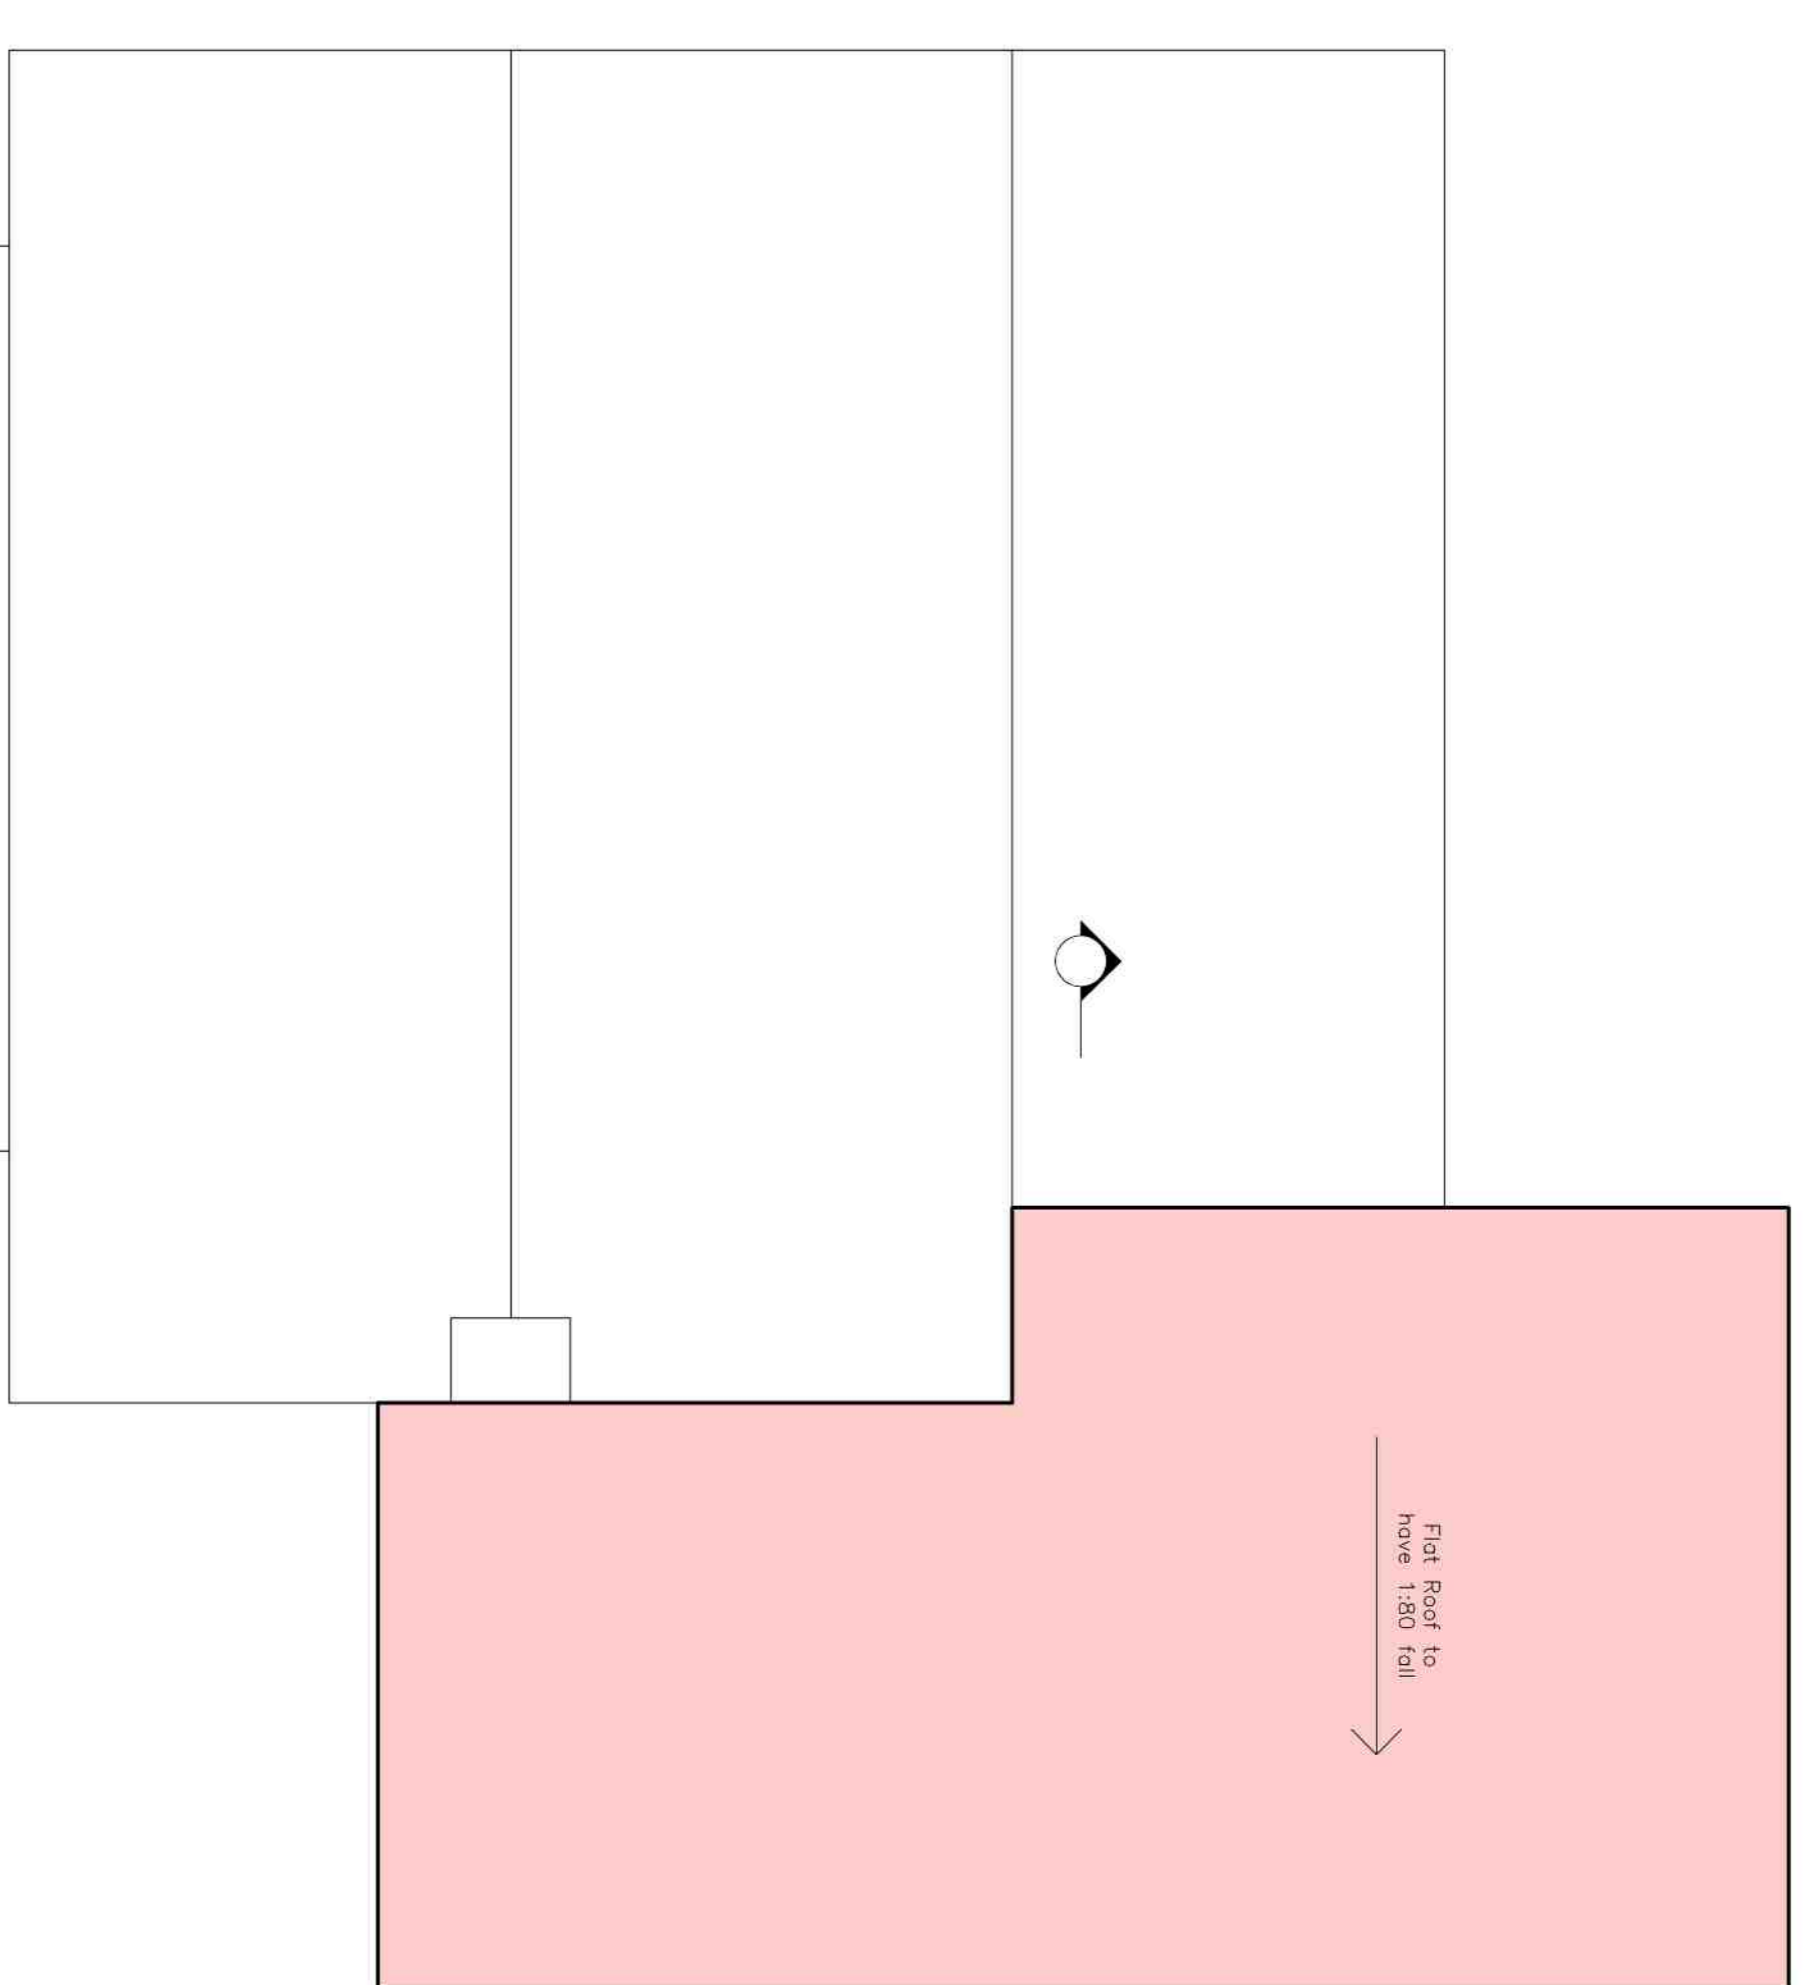

GROUND FLOOR PLAN
 SCALE 1:50
 0 0.5 1 1.5 2.5 m
 1:50

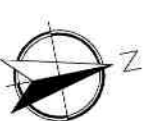

ROOF PLAN
 SCALE 1:50
 0 0.5 1 1.5 2.5 m
 1:50



© Design Copyright Reserved. This drawing and design is the property of Neil Dowman Architecture Ltd. Written consent must be obtained from Neil Dowman Architecture Ltd before copying or reproducing this drawing. Do not scale this drawing. Use ground levels shown only. Contractors are responsible for checking and verifying dimensions shown on drawings. Any discrepancy should be reported to Neil Dowman Architecture Ltd immediately.

REVISION: DESCRIPTION: MADE BY: DATE:

CLIENT: Mr & Mrs Radford
 PROJECT: Proposed extension to form Annex
 TITLE: Proposed Plans
 SCALE: Scale as Indicated (A1)
 DRAWN: HH
 CHECKED: [Signature]
 DATE: January 2021

Architectural Consultants
LABC
cabé

BOSTON 12-14 Main, Ridge West, Boston PE21 6QA T: (01203) 357 777 E: boston@neildowman-architecture.co.uk
STAMFORD 14 Barn Hill, Stamford PE9 2AE T: (01780) 758 522 E: stamford@neildowman-architecture.co.uk
ALCON 5 Church Street, Alconbury PE32 2AE T: (01507) 463 863 E: alcon@neildowman-architecture.co.uk
HOLN 25 Church Street, Holn PE16 6JG T: (01507) 463 863 E: holn@neildowman-architecture.co.uk
LOUTH 62 Northgate, Louth LN11 0LX T: (01507) 601 155 E: louth@neildowman-architecture.co.uk
SKEGNESS (Remote Office) T: (01754) 880 080 E: skegness@neildowman-architecture.co.uk
 By appointment only
 www.neildowman-architecture.co.uk



Planning | Design | Project Management