



**NORTH ELEVATION**

SCALE 1:50  
0 0.5 1 1.5 2.5 m

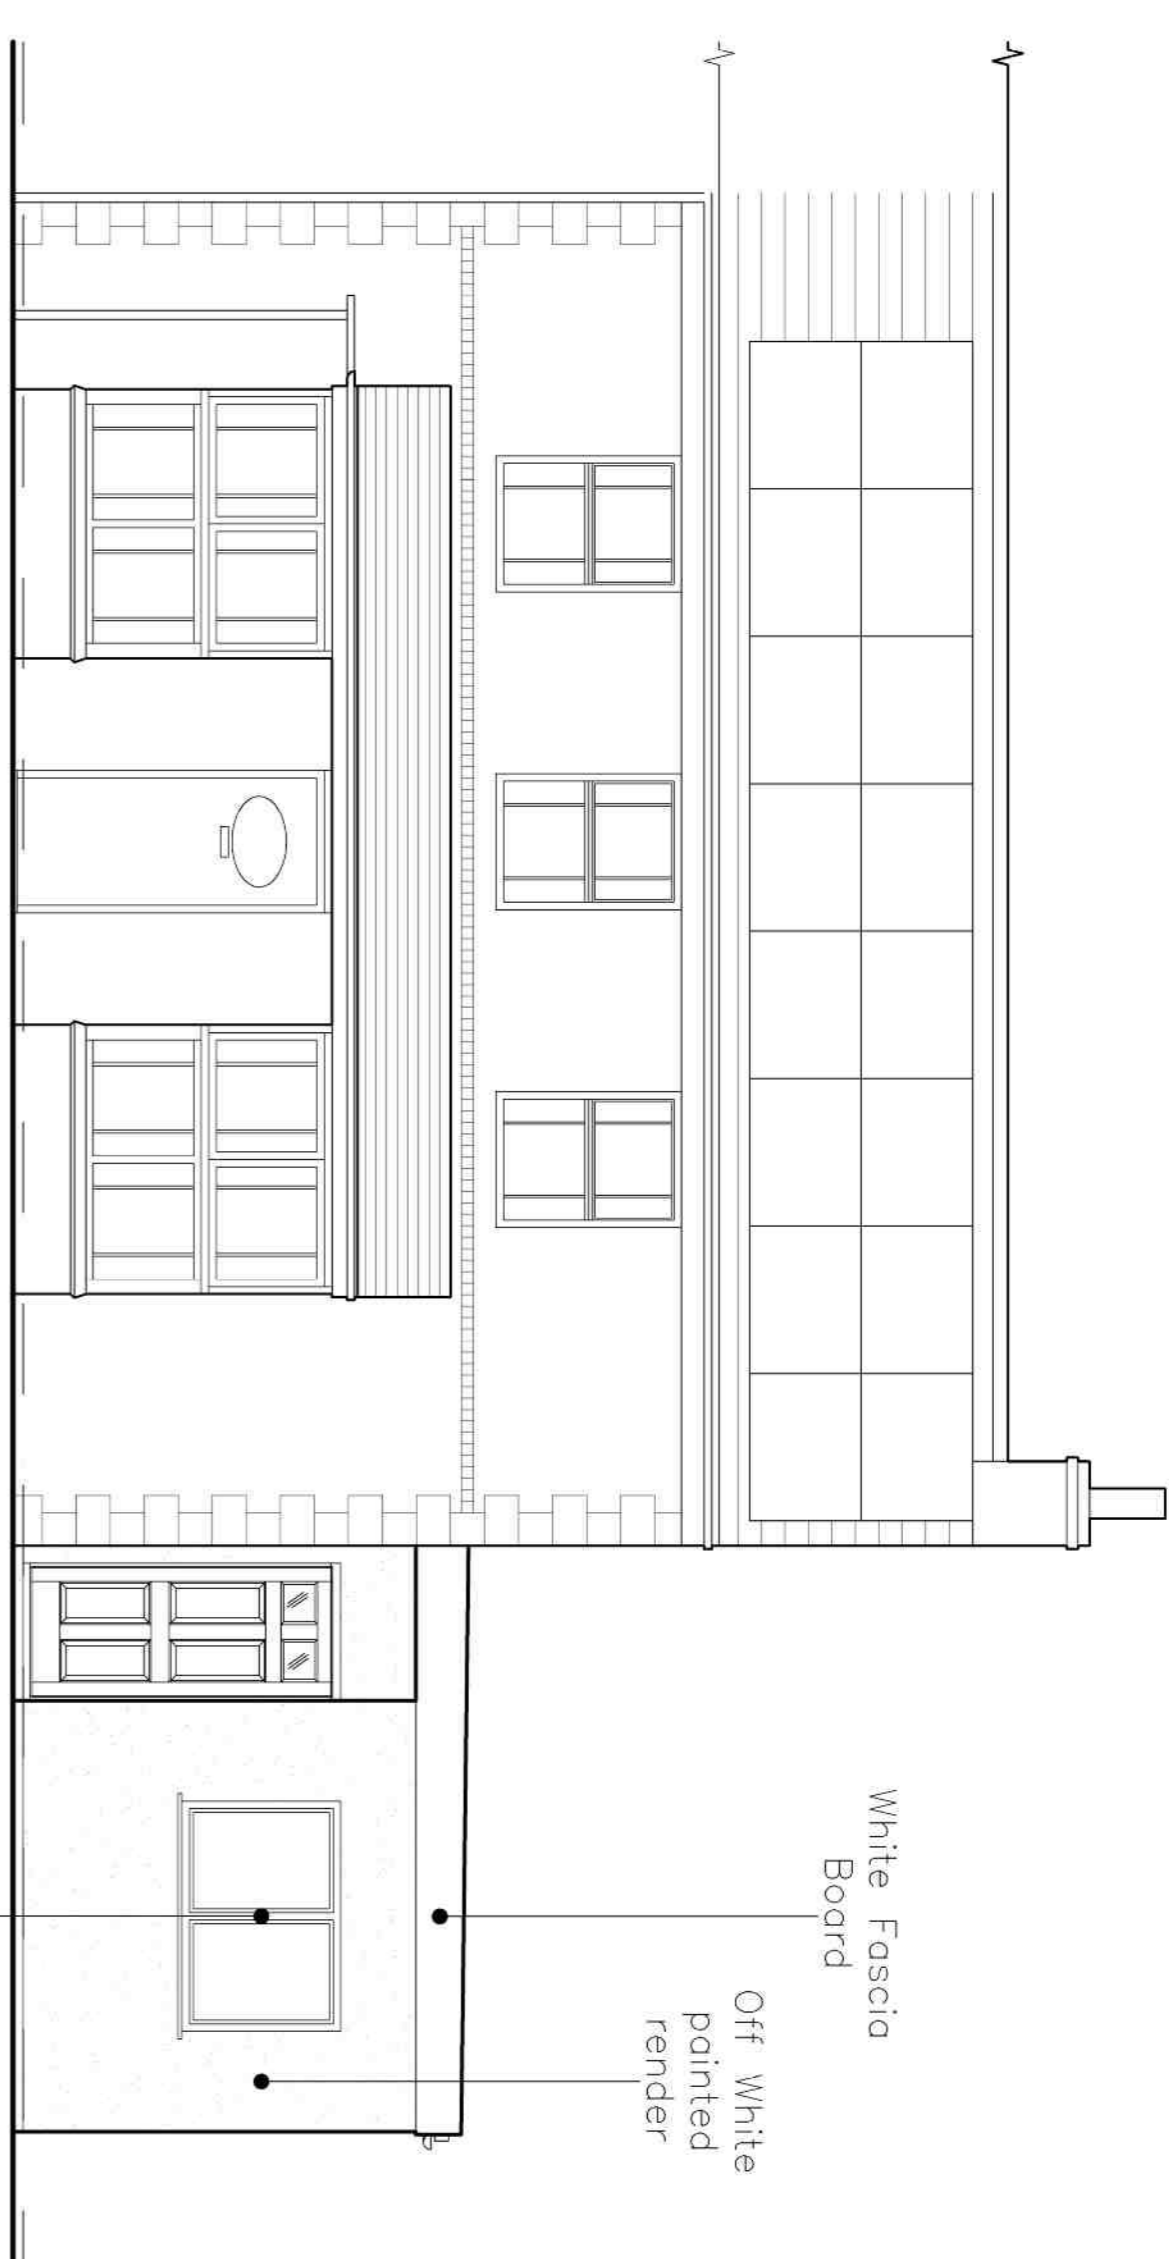


**SOUTH ELEVATION**

SCALE 1:50  
0 0.5 1 1.5 2.5 m

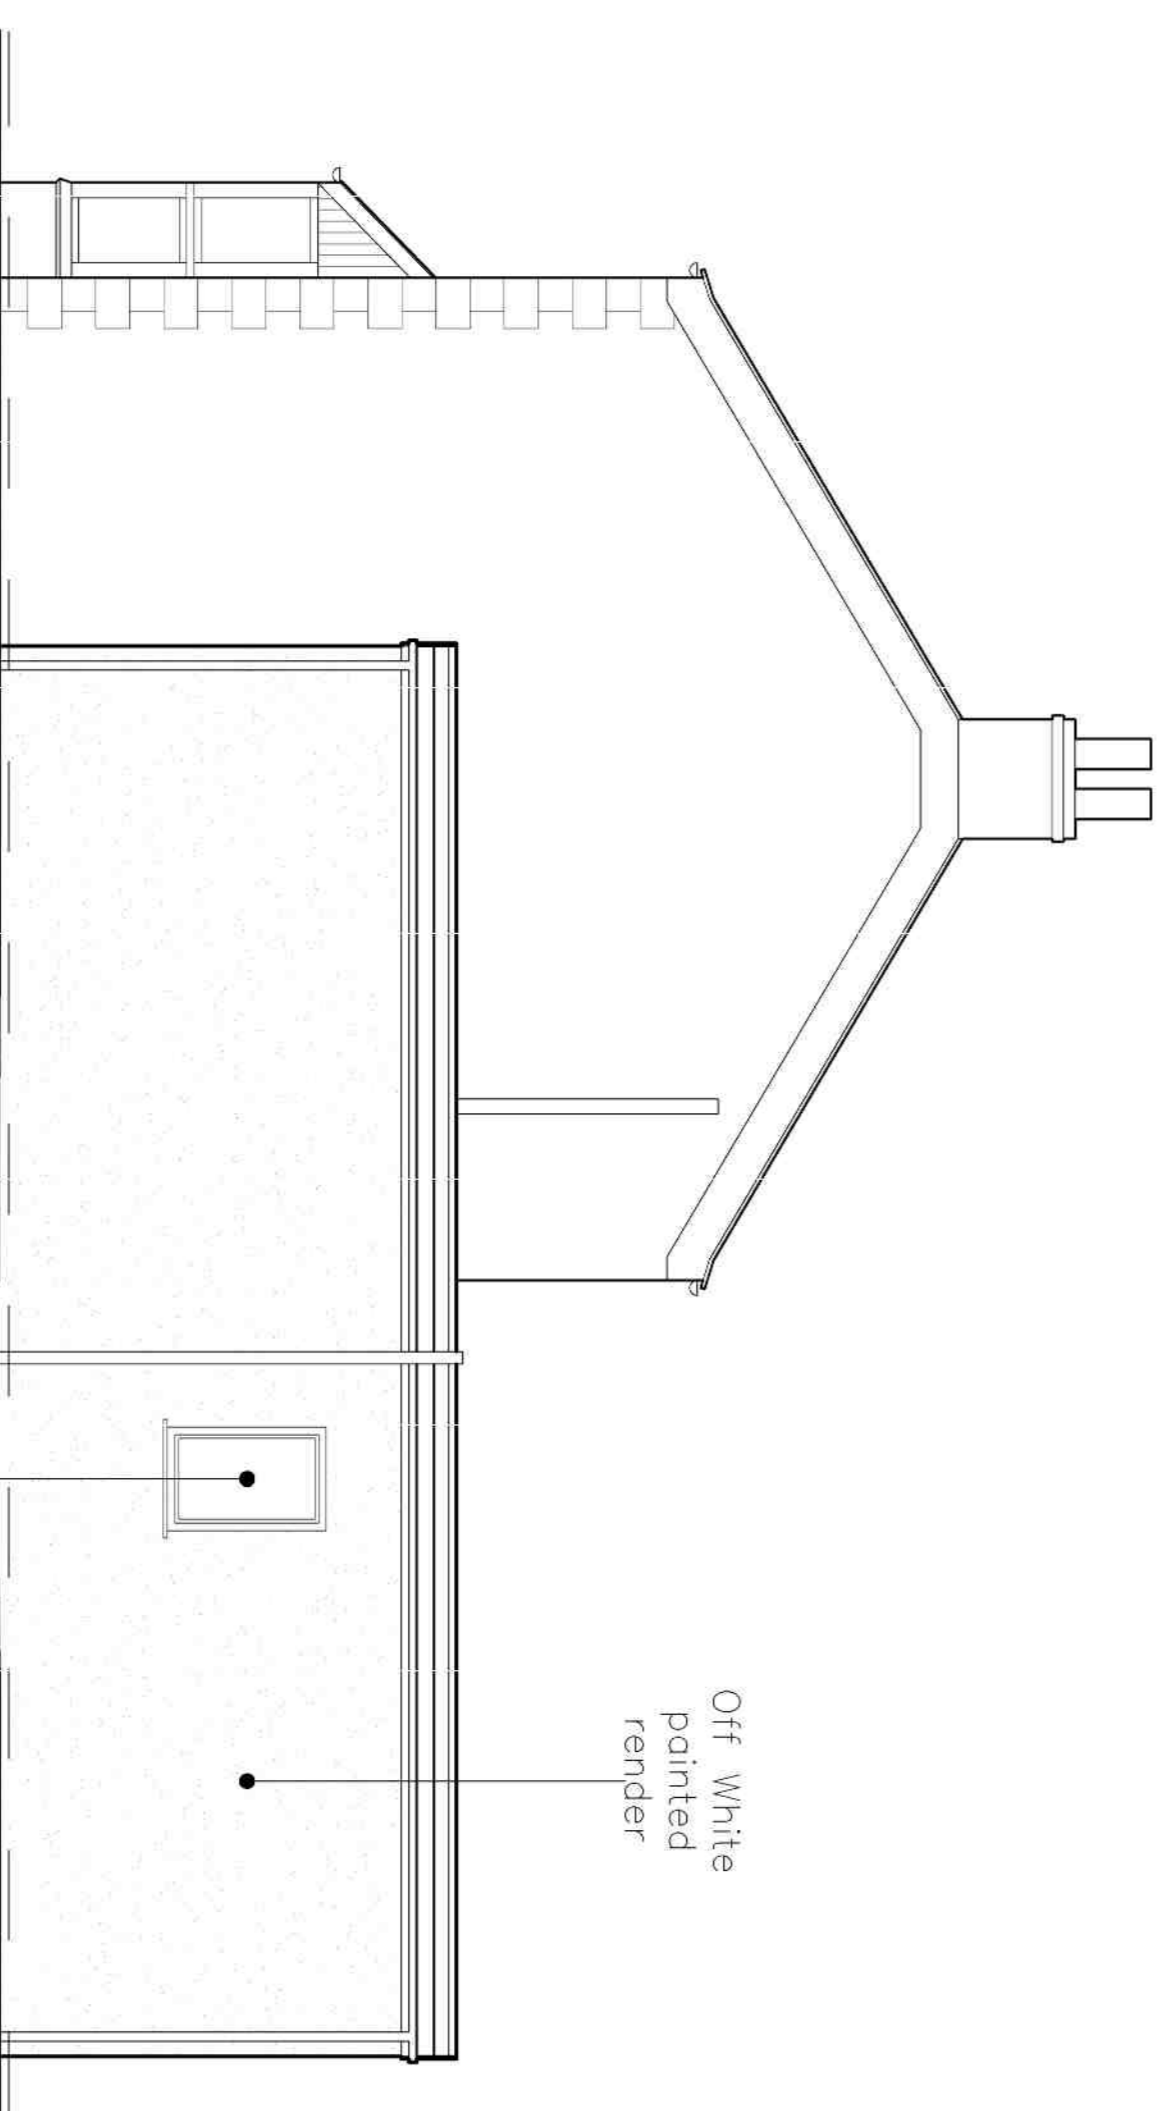

**EAST ELEVATION**

SCALE 1:50  
0 0.5 1 1.5 2.5 m

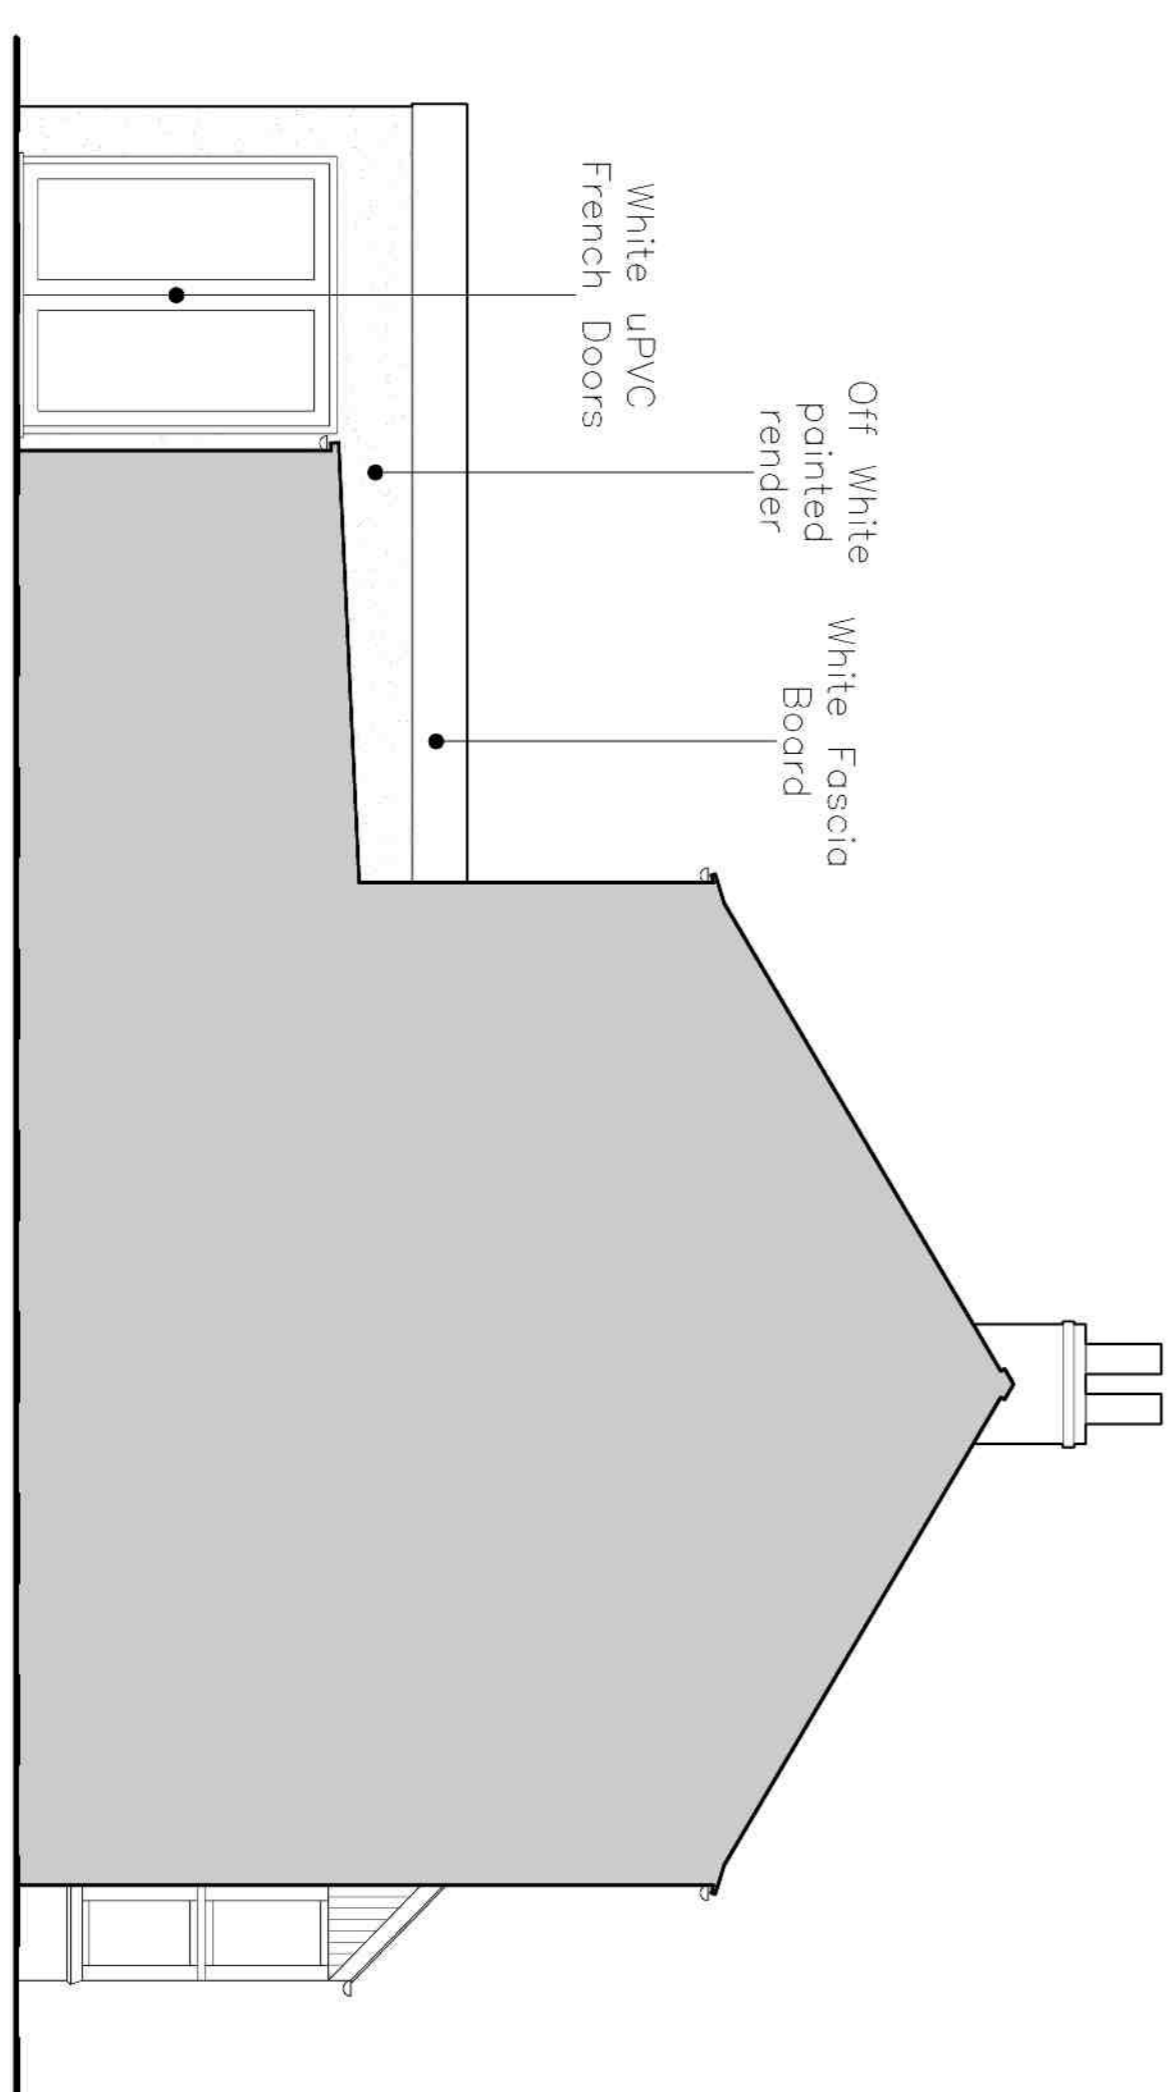

**WEST ELEVATION**


SCALE 1:50  
0 0.5 1 1.5 2.5 m

CLIENT: Mr & Mrs Raddford  
PROJECT: Proposed extension to form Annexe  
TITLE: Sycamore House, Main Road, Matby le Marsh LN13 0JP  
SCALE: Scale as indicated (A1)  
DRAWN: HHI  
CHECKED: [Signature]  
DATE: January 2021

REVISION LETTER:  
DRAWING NO: A2485-4002  
ORIGINAL SIZE: A1

Architectural Consultants  
LABC  
CABE

**BOSTON** 12-14 Main Ridge, West, Boston PE21 6DD ☎ 020301357272  
**STAMFORD** 14 Brent Hill, Stamford PE9 2AE ☎ 017801758522  
**ALCON** 14-16 Church Street, Alconbury PE28 8JZ ☎ 012071486863  
**HIGHWATER** 22 Northgate, London LN1 0L7 ☎ 01507501155  
**SKEGNESS** Regional Office ☎ 017541880088  
By appointment only  
www.neildownman-architecture.co.uk

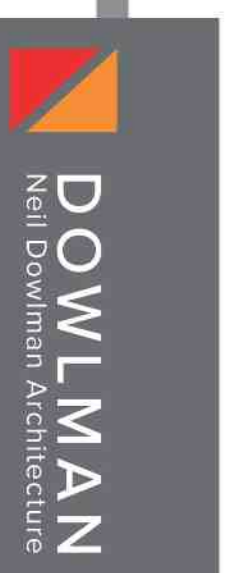

Neil Downman Architecture

Planning | Design | Project Management