


LYTHAM ROAD

LYTHAM ROAD

01 EXISTING SITE PLAN
SCALE 1:200 @ A2

02 PROPOSED SITE PLAN
SCALE 1:200 @ A2

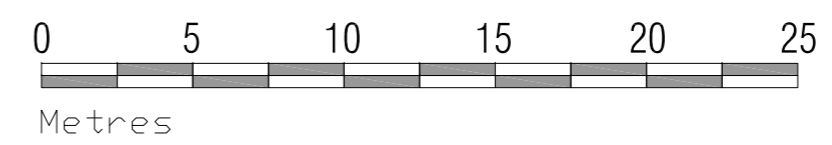

A	GENERAL UPDATE	31.03.21	DL	GB
Rev	Description	Date	By	Chk

Status	Purpose for Issue		
Planning <input type="checkbox"/>	Tender <input type="checkbox"/>		
Construction <input type="checkbox"/>	As Built <input type="checkbox"/>	INFORMATION	

Client
MR J BROADWELL

Contract
PROPOSED EXTENSION
122 LYTHAM ROAD
SOUTHPORT

Drawing
EXISTING AND PROPOSED SITE PLAN



macintosh house
4a cambridge street
manchester m1 5gg
tel: 0161 236 0999
fax: 0161 236 0404
mail@bate-taylor.co.uk

Drawing No. MH1291-01 Revision A
Scales 1:200 @ A2 Date MARCH 21
Drawn DL Checked GB

This drawing is the copyright of the Architect and may not be reproduced without licence.
DO NOT scale from this drawing.