




01 EXISTING GROUND FLOOR PLAN
SCALE 1:50 @ A1

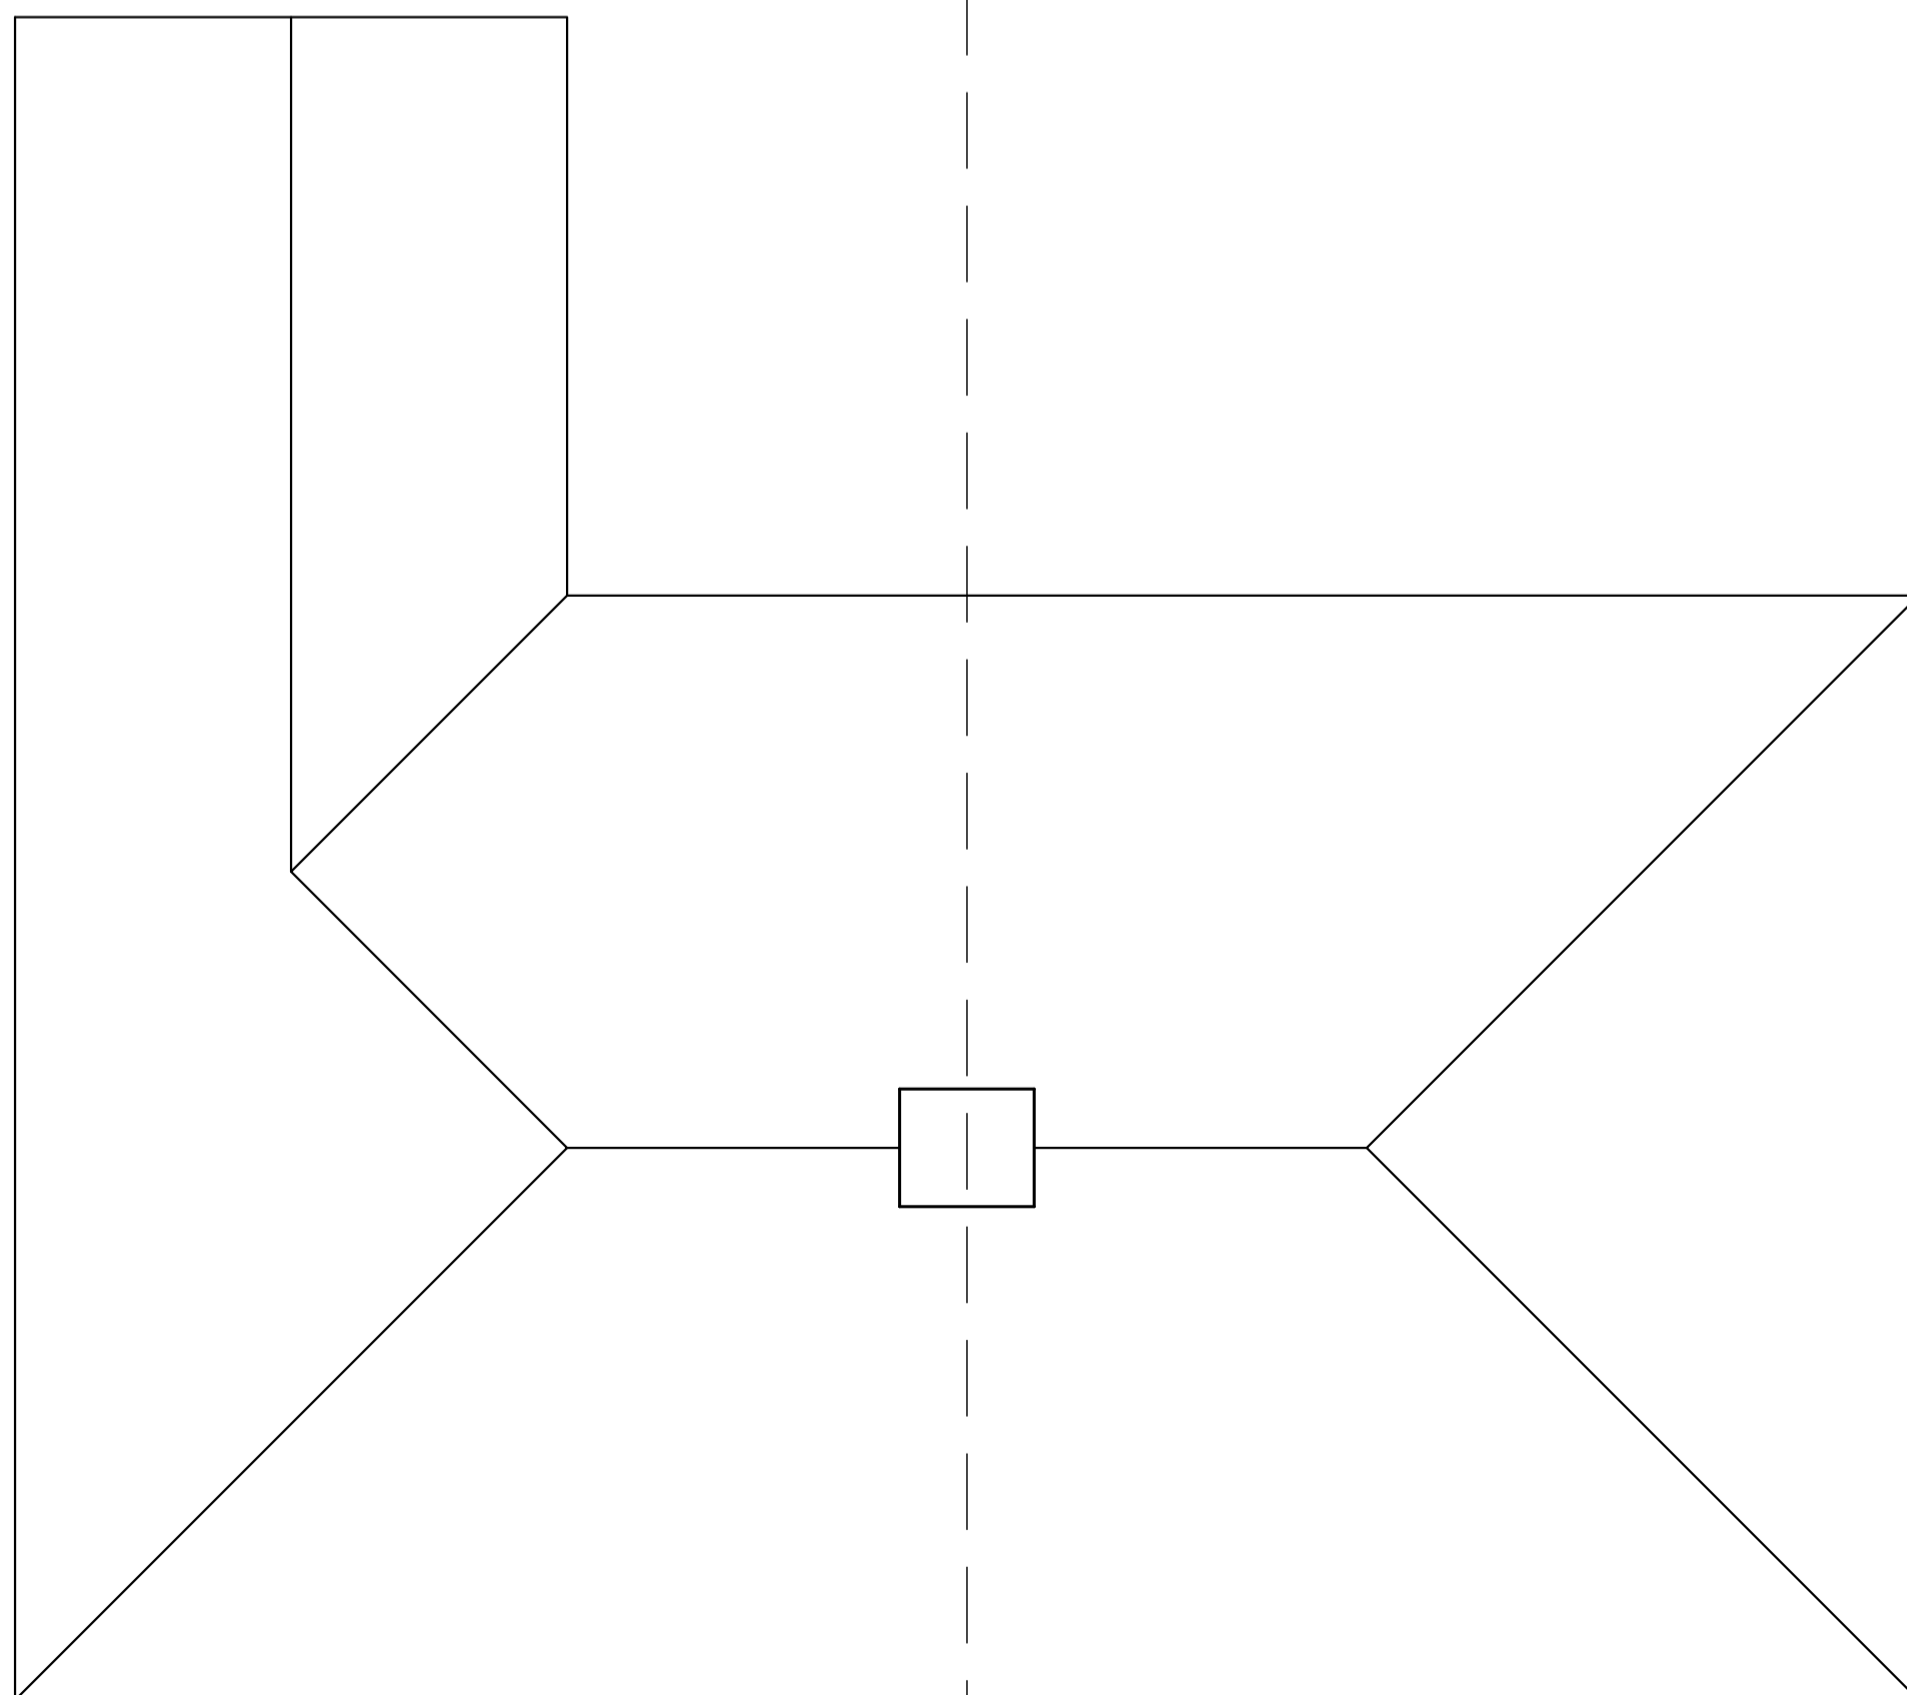

02 EXISTING ROOF PLAN
SCALE 1:50 @ A1

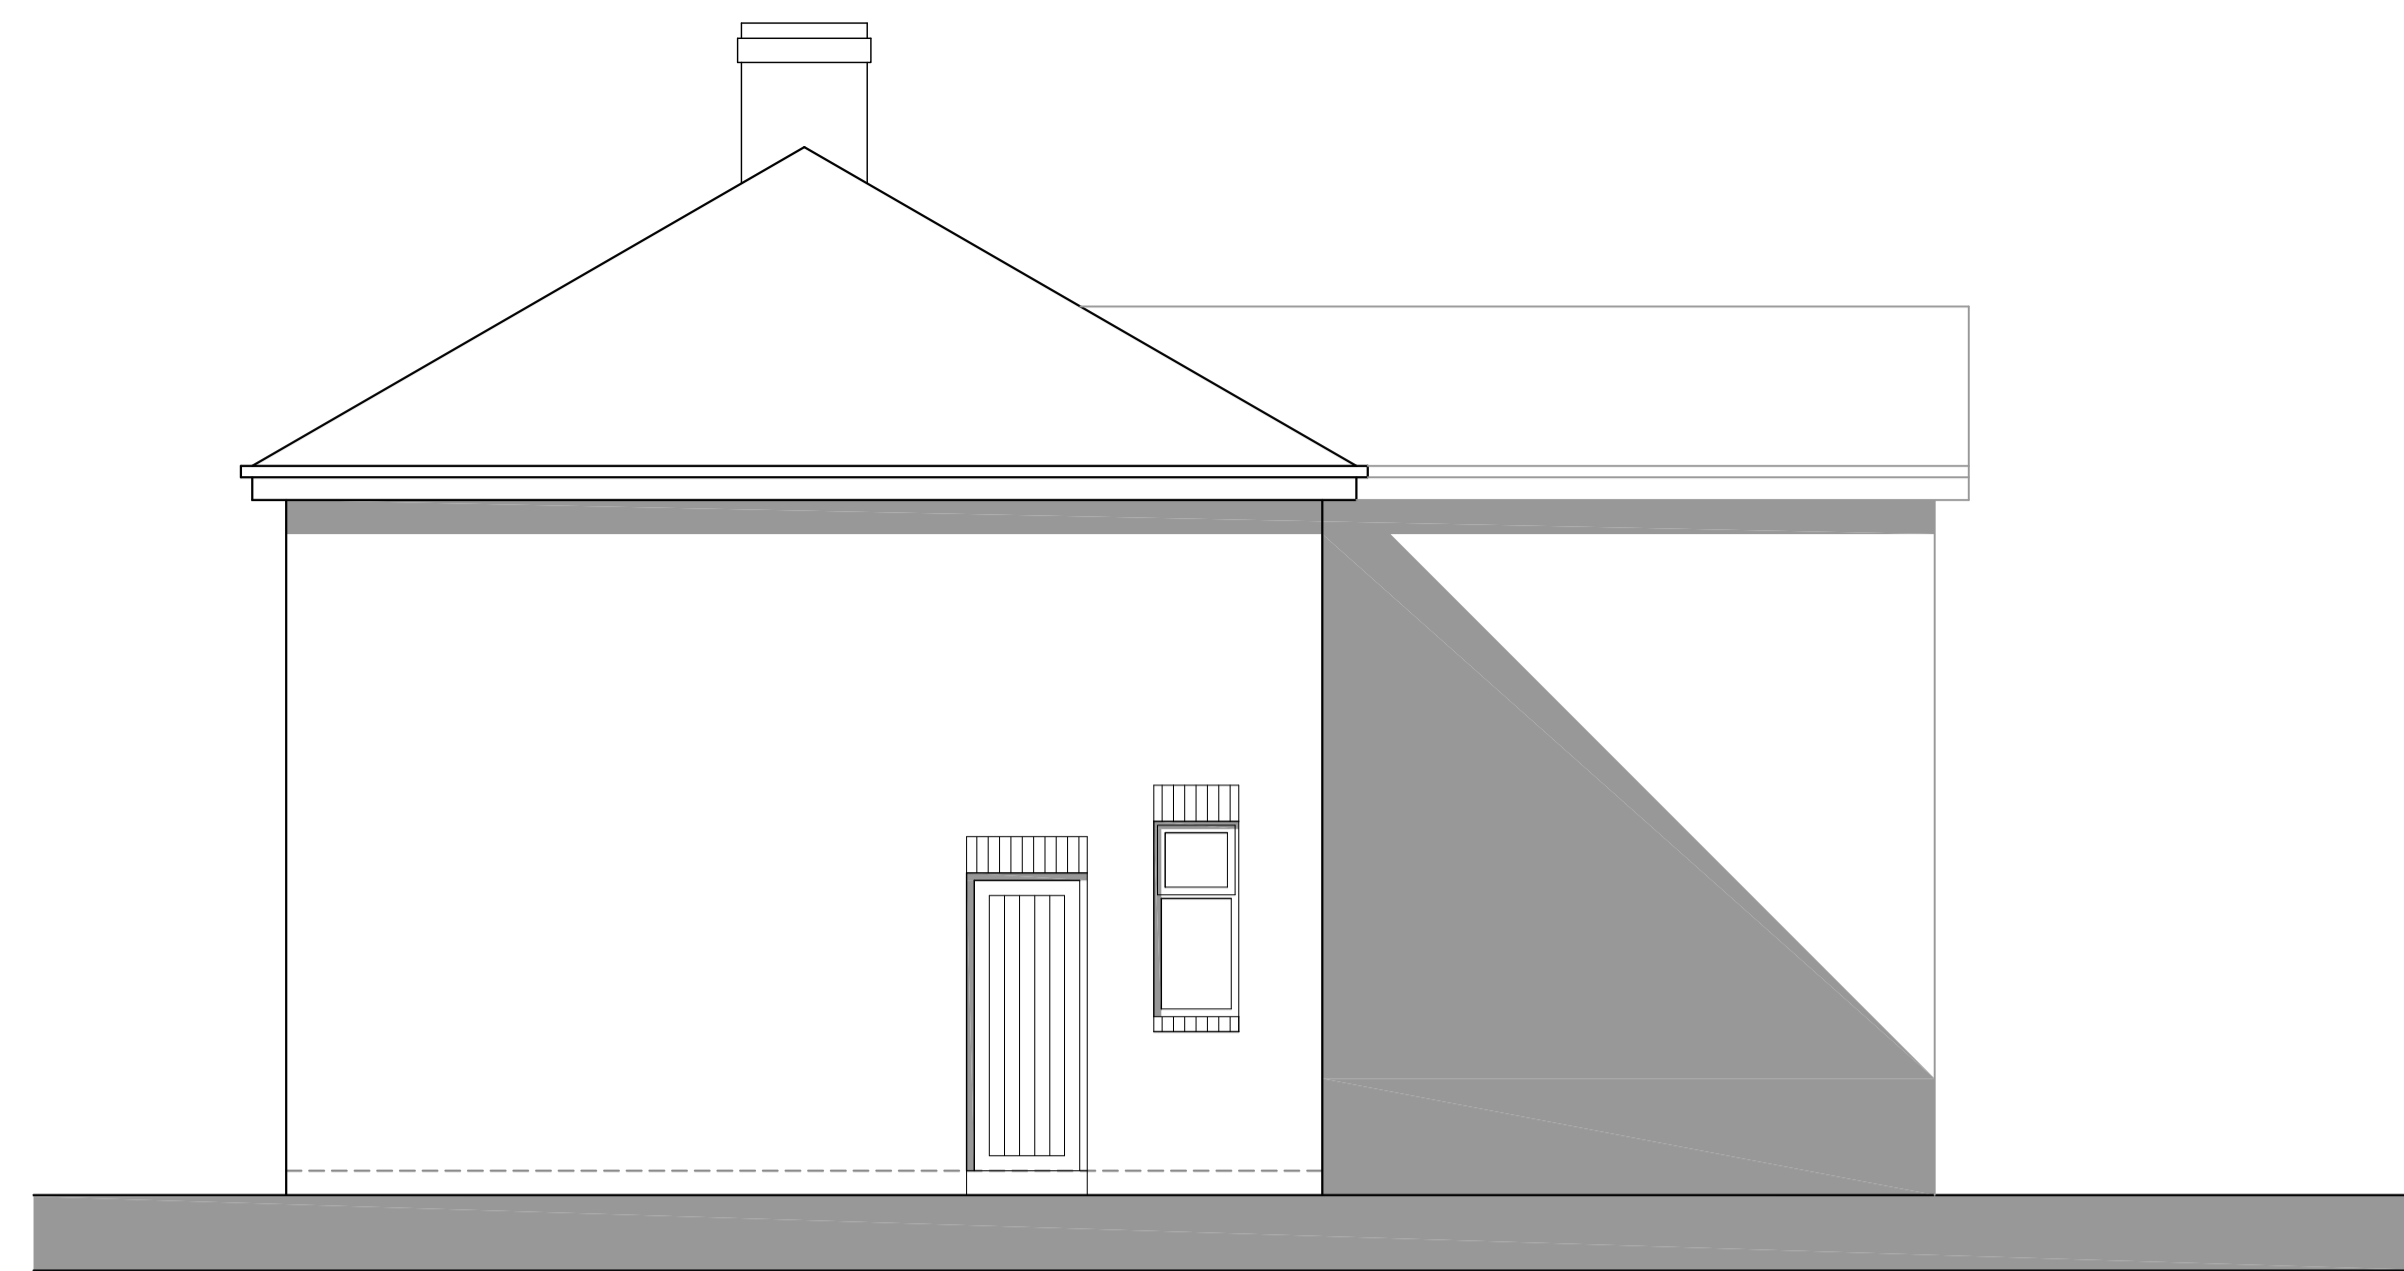

03 EXISTING WEST ELEVATION
SCALE 1:50 @ A1

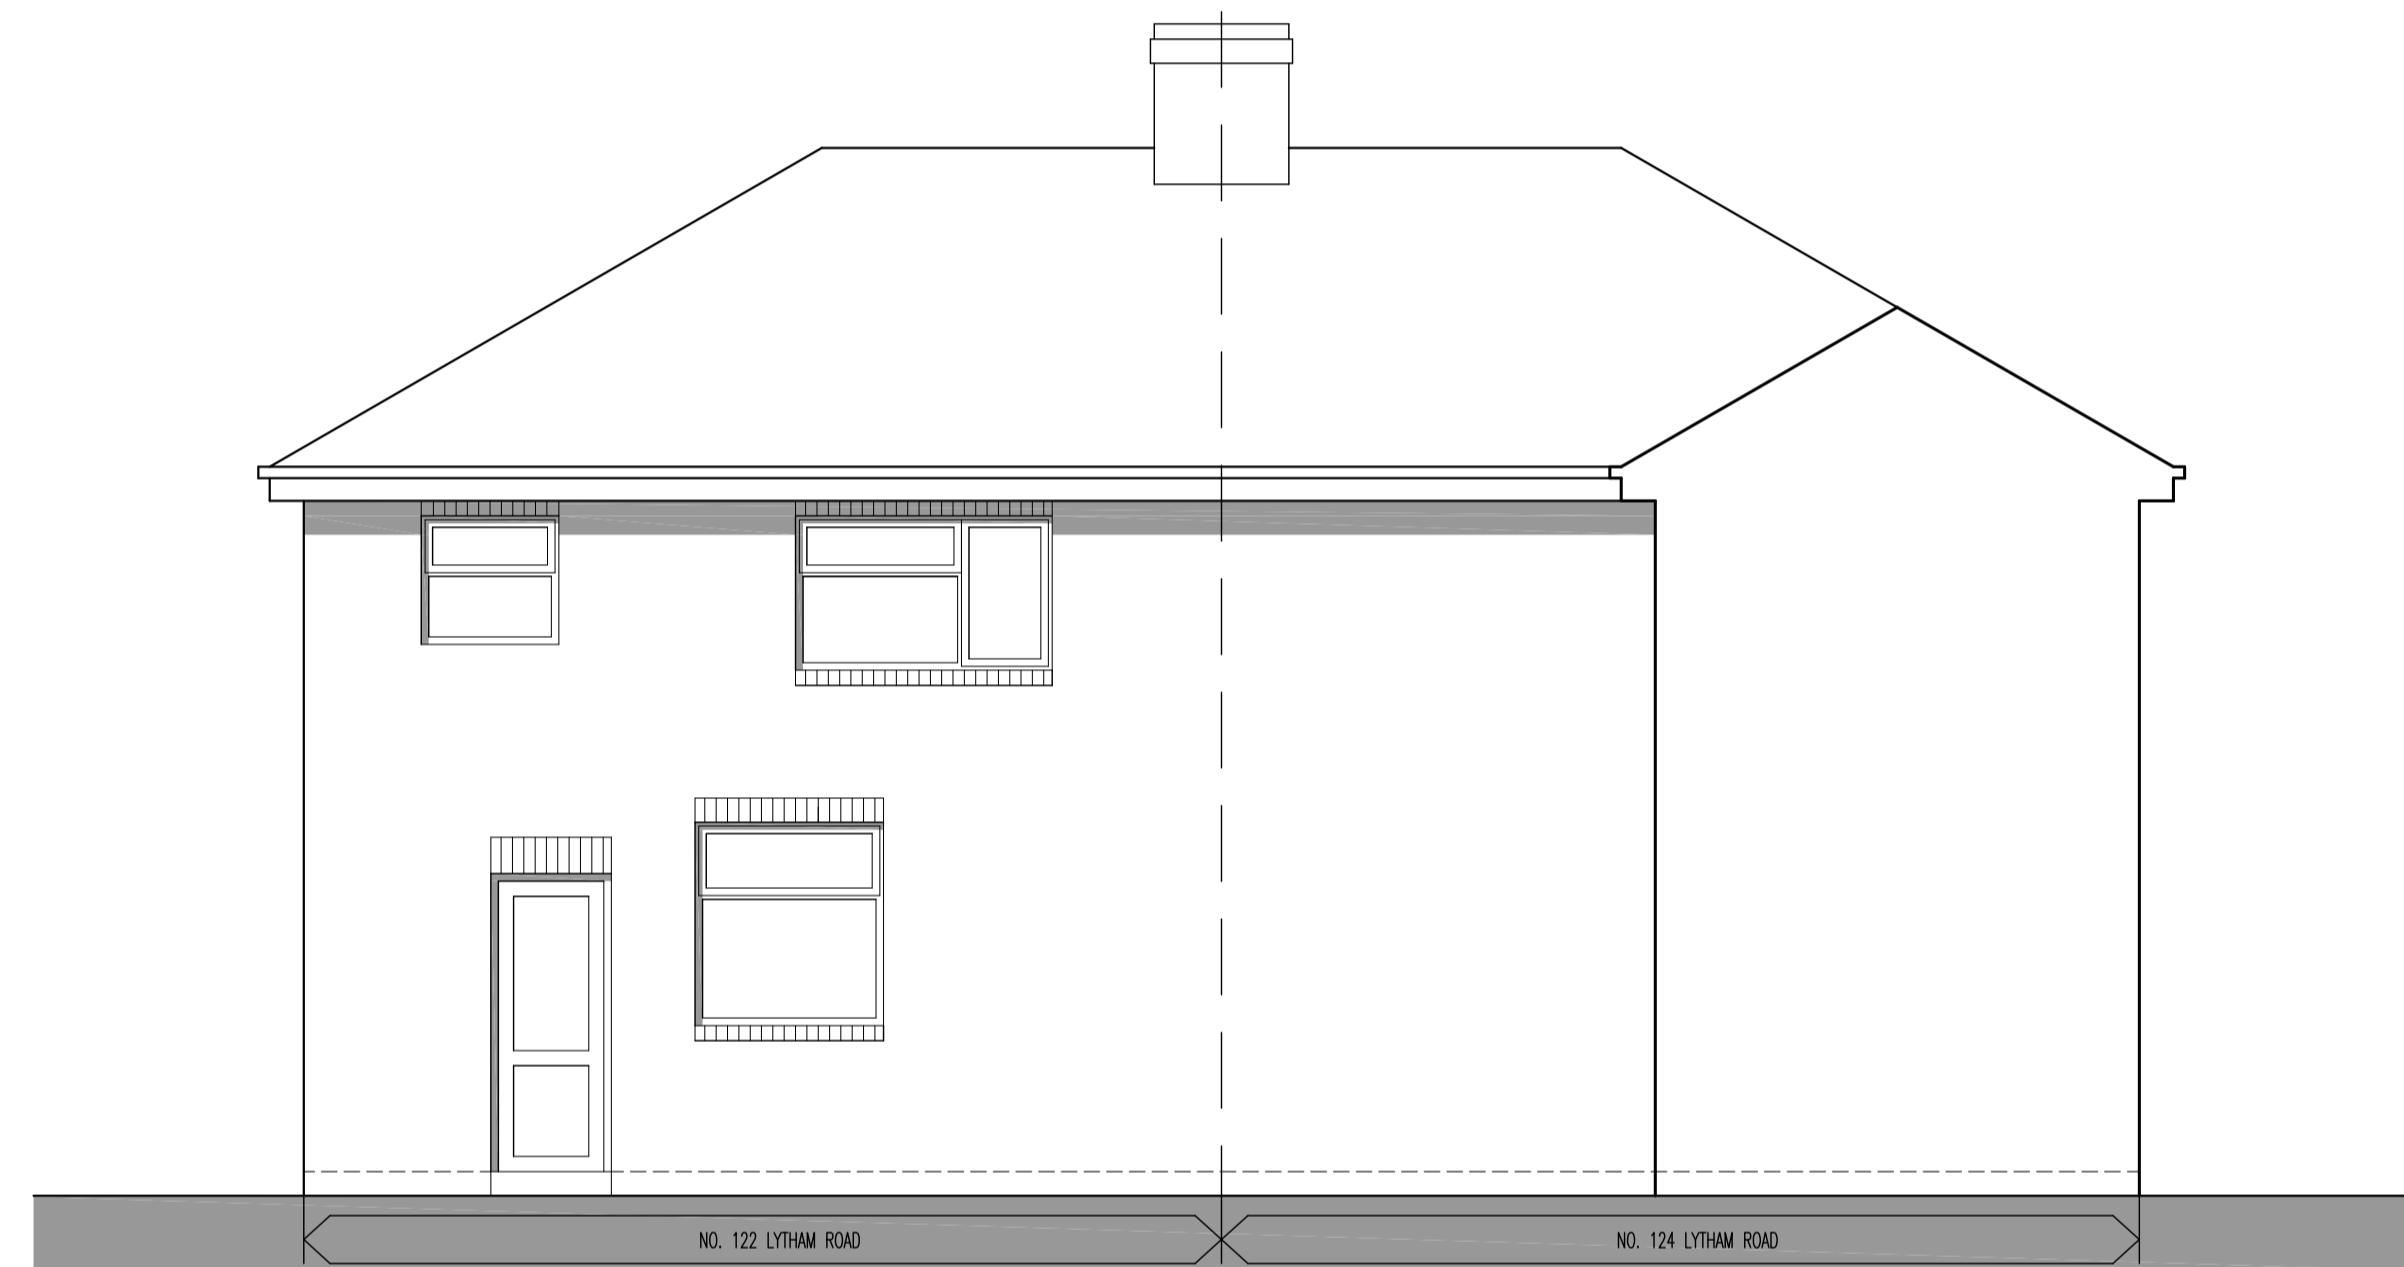

04 EXISTING SOUTH ELEVATION
SCALE 1:50 @ A1

Rev	Description	Date	By	CHK
Status		Purpose for Issue		
Planning	<input type="checkbox"/> Tender	<input type="checkbox"/>		
Construction	<input type="checkbox"/> As Built	<input type="checkbox"/>	INFORMATION	

Client
MR J BROADWELL


Contract
PROPOSED EXTENSION
122 LYTHAM ROAD
SOUTHPORT

Drawing
EXISTING PLANS AND ELEVATIONS

bateandaylor
architects
www.bate-taylor.co.uk

macintosh house
4a cambridge street
manchester m1 5gg
tel: 0161 236 0999
fax: 0161 236 0404
mail@bate-taylor.co.uk

Drawing No. MH1291-02 Revision /
Scales 1:50 @ A1 Date MARCH 21
Drawn DL Checked GB

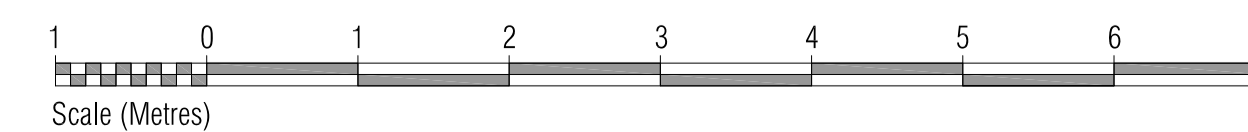

This drawing is the copyright of the Architect and may not be reproduced without licence.
DO NOT scale from this drawing.