




2 EXISTING SHOP FRONT ELEVATION A-A
1:50

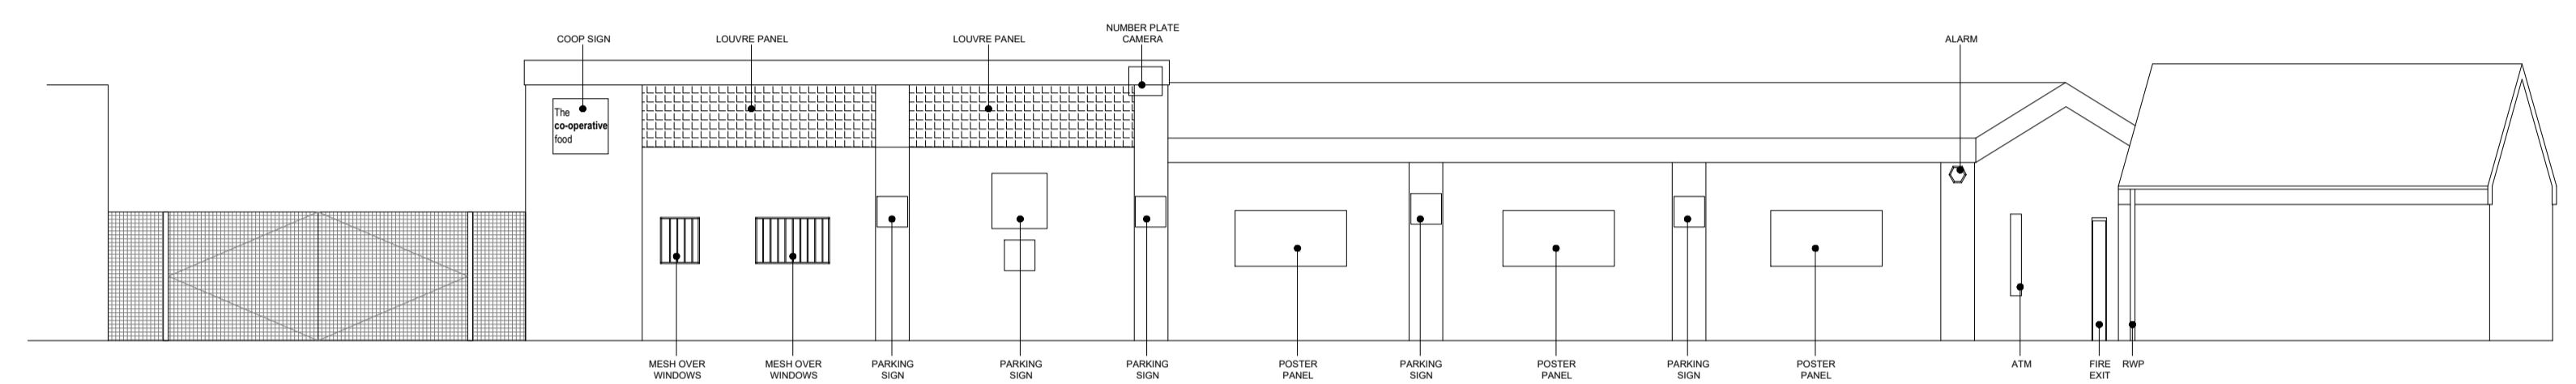


3 EXISTING SIDE ELEVATION B-B
1:100

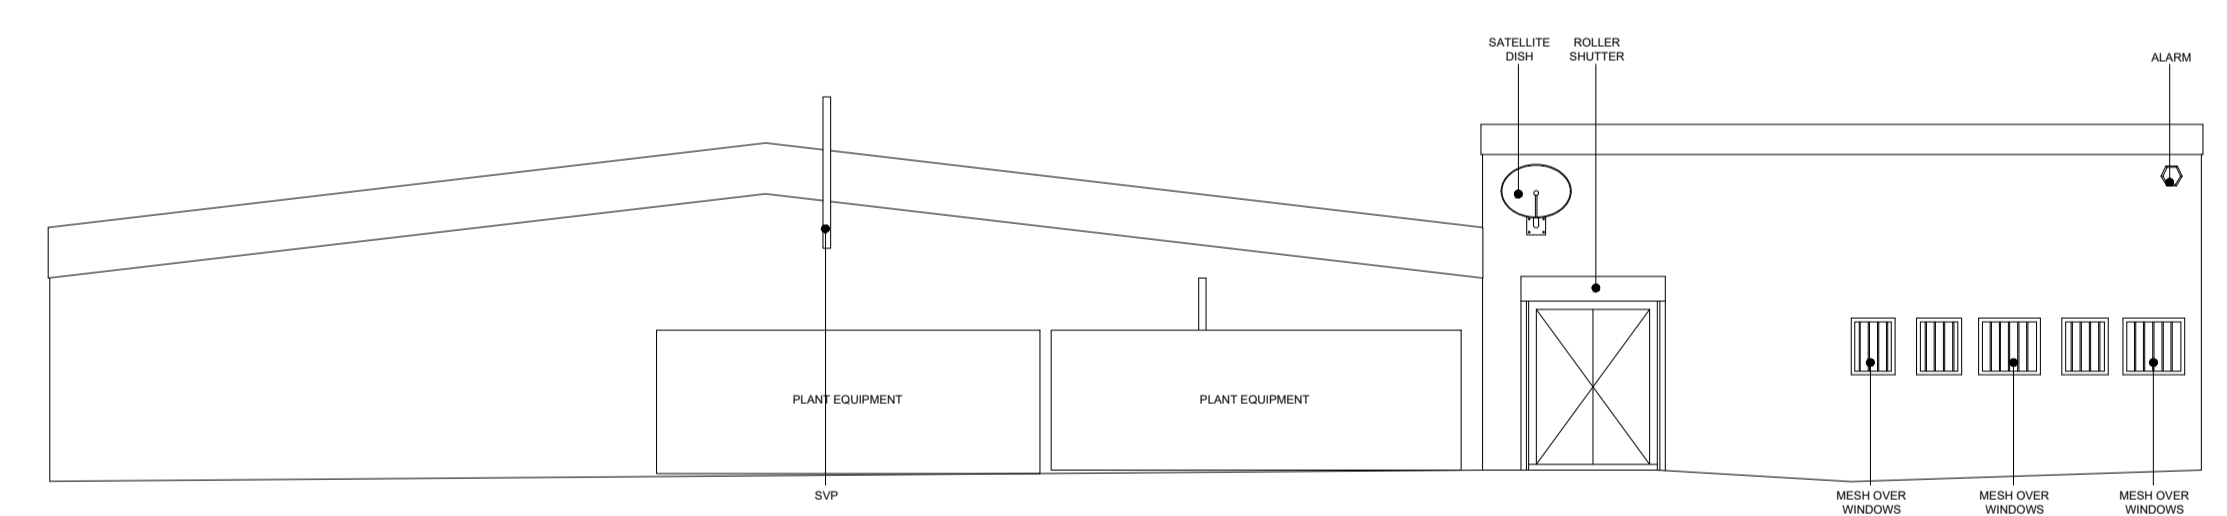

4 EXISTING FRONT ELEVATION C-C
1:100

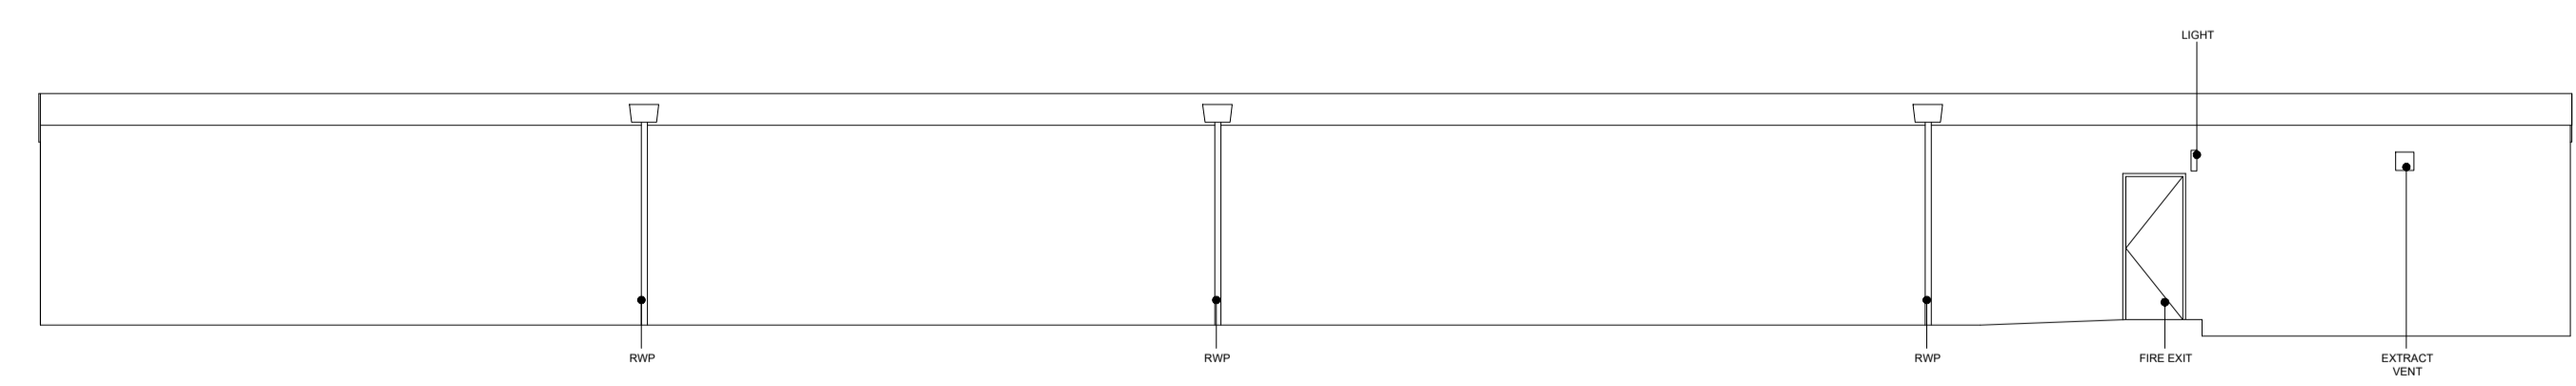


5 EXISTING REAR ELEVATION D-D
1:100

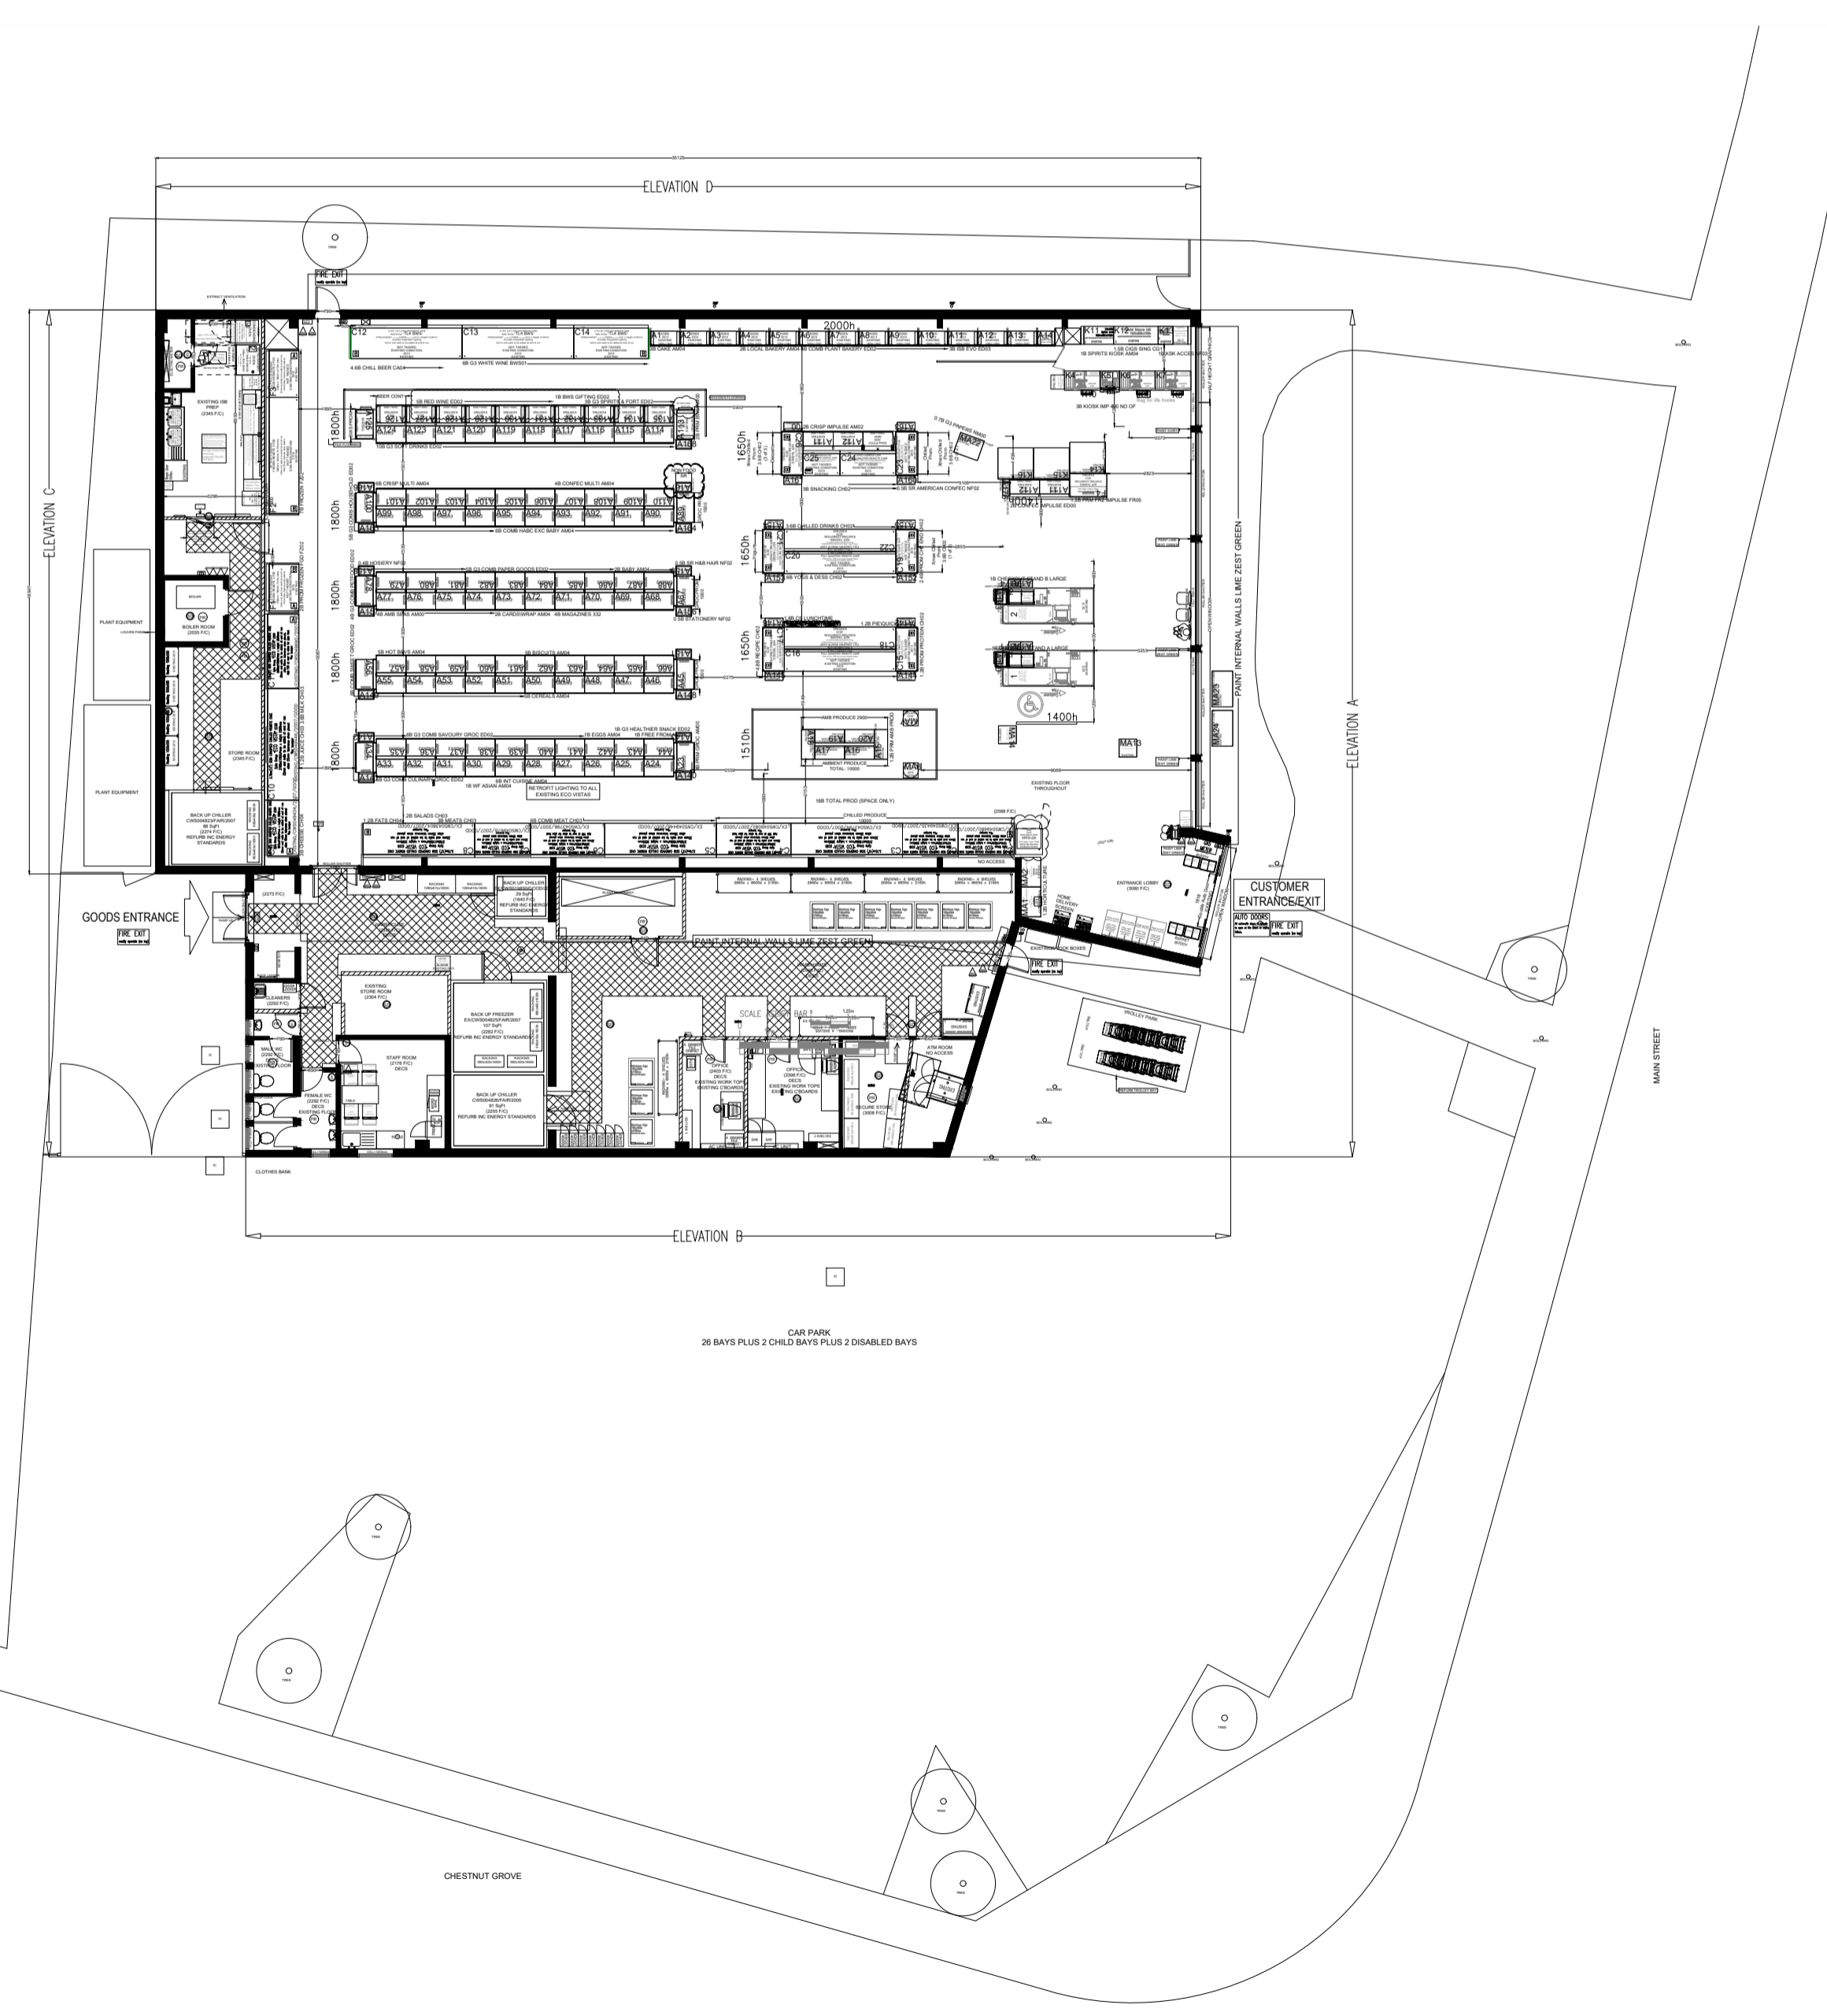

1 EXISTING GROUND FLOOR PLAN
1:200

REV	DATE	DESCRIPTION	DR	CH

PLANNING ISSUE

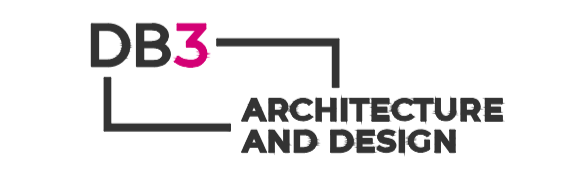

LEEDS
The Coach House, Monk Fryston Hall, Monk Fryston, LS25 5DU.
T: 01977 681 001 www.darntonb3.com

CLIENT
The Cooperative Group

PROJECT
Burton Joyce

TITLE

Existing Plan and Elevations					
CREATION DATE	SCALE @ A1	DRN	CHK	STATUS	
04.05.21	150 / 1100 / 1200	SN	SN	P	
SHEET NO.	REVISION				
14548 - DB3 - B01 - 00 - DR - A - 20010					
PROJECT NO ORIGINATOR (ZONE LEVEL TYPE E HOSE I NUMBER)					
<small>© COPYRIGHT. ALL RIGHTS RESERVED. THIS DOCUMENT MUST BE READ IN CONJUNCTION WITH ALL OTHER RELATED DRAWINGS AND INFORMATION. ANY INFORMATION MUST BE REPORTED TO US IMMEDIATELY. NO LIABILITY FOR INFORMATION NOT TO BE USED FOR CONSTRUCTION UNLESS EXPRESSLY ISSUED FOR CONSTRUCTION. DO NOT SCALE FROM THIS DRAWING WORK ONLY TO THE PRINTED DIMENSIONS.</small>					