
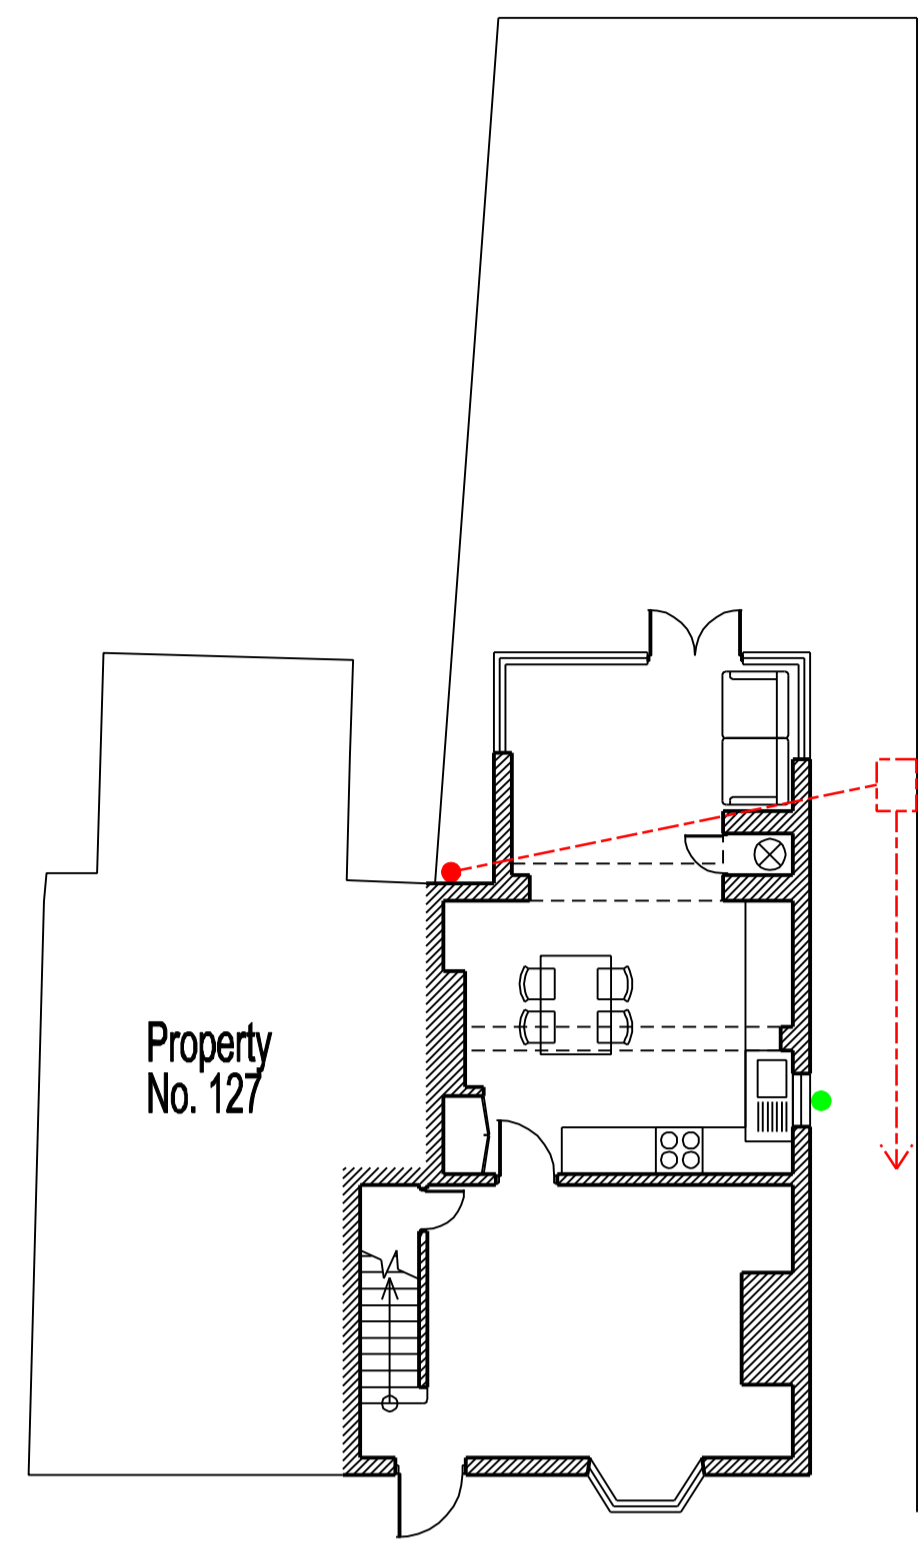


Use written dimensions only.


All work to be carried out in a workmanlike manner and comply with building regulations.

All measurements and levels to be checked on site by the contractor before work commences.


For sizes and bearings of beams please see Engineers Report

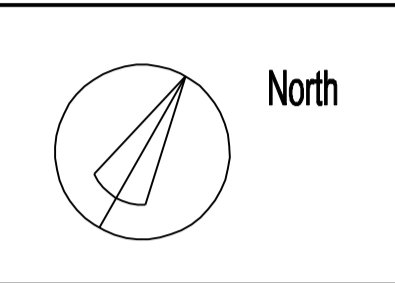


Existing Ground Floor Plan

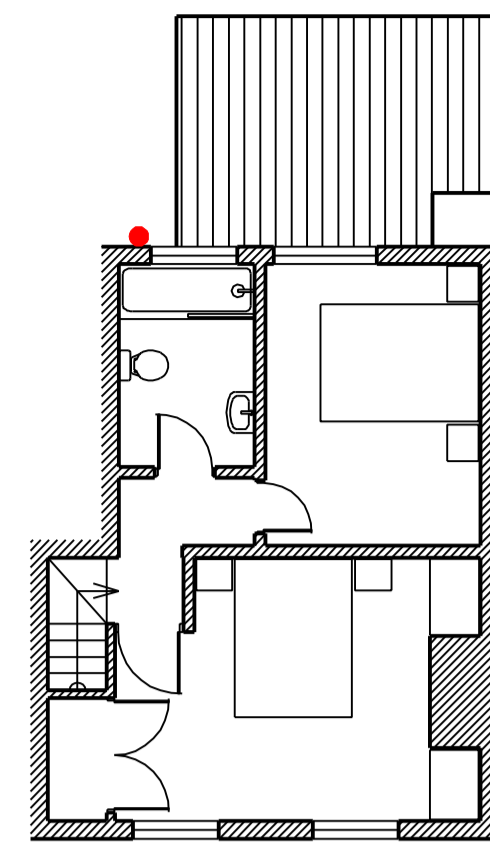


Existing First Floor Plan

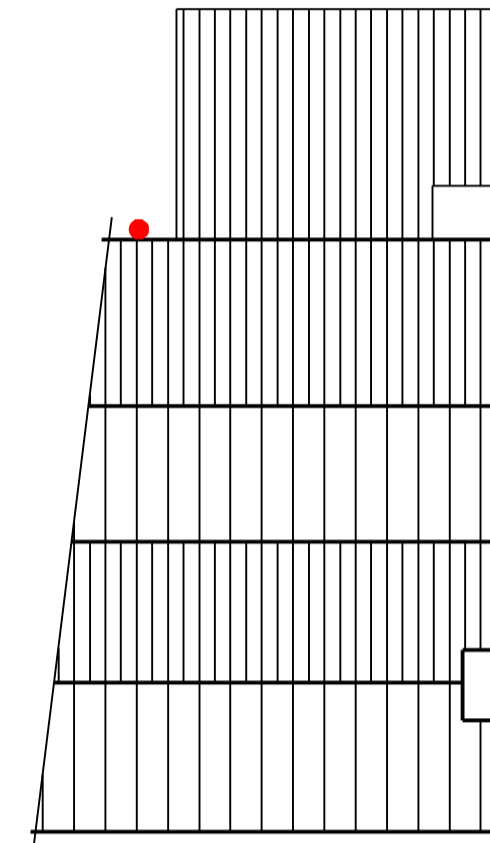

Existing Roof Plan

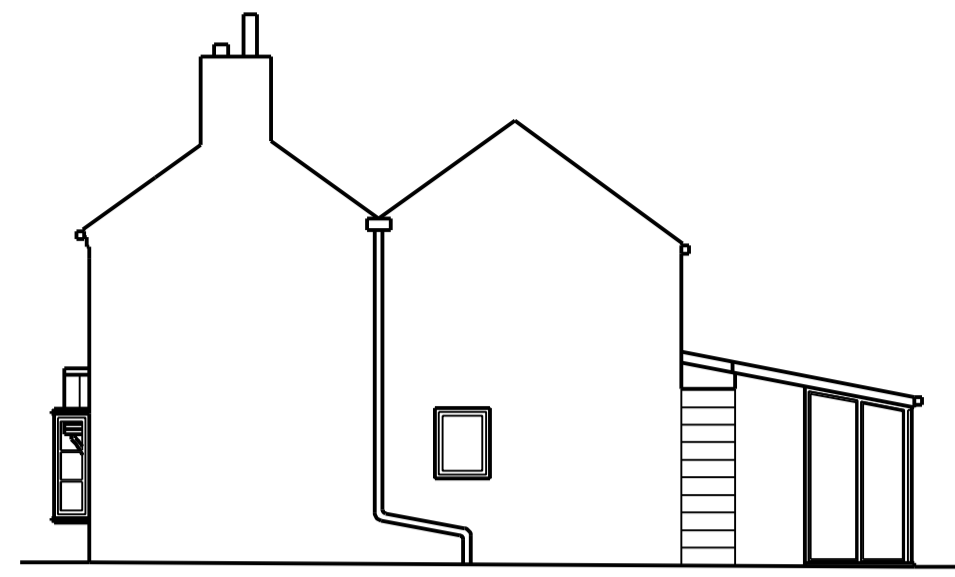

Existing North East Elevation

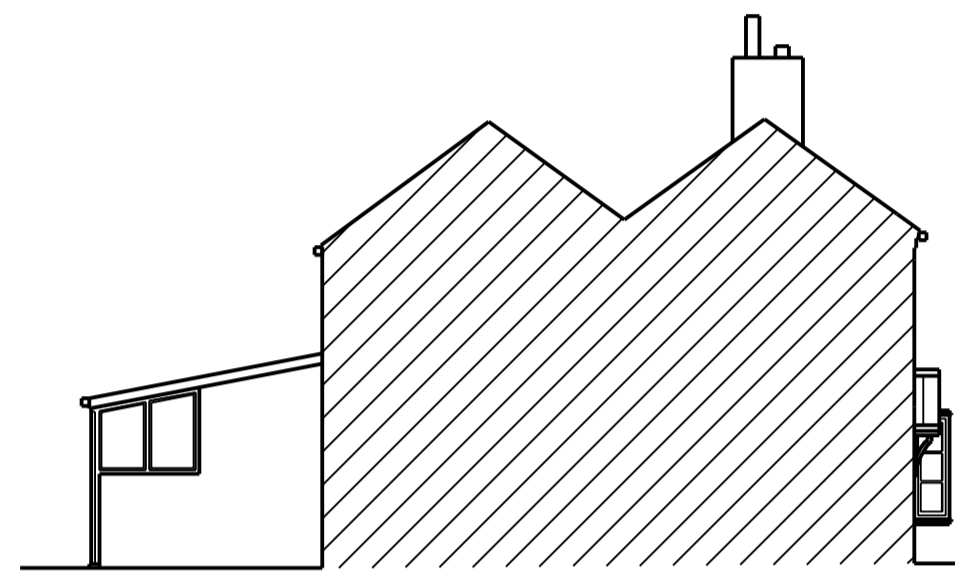


Existing South West Elevation




Existing Rear Elevation




Existing Front Elevation

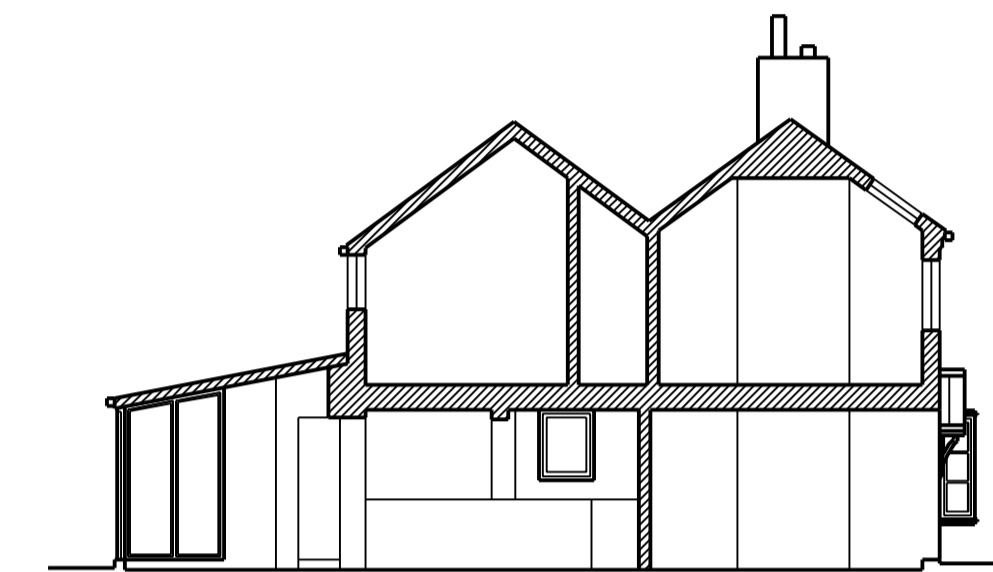


Existing Section Elevation

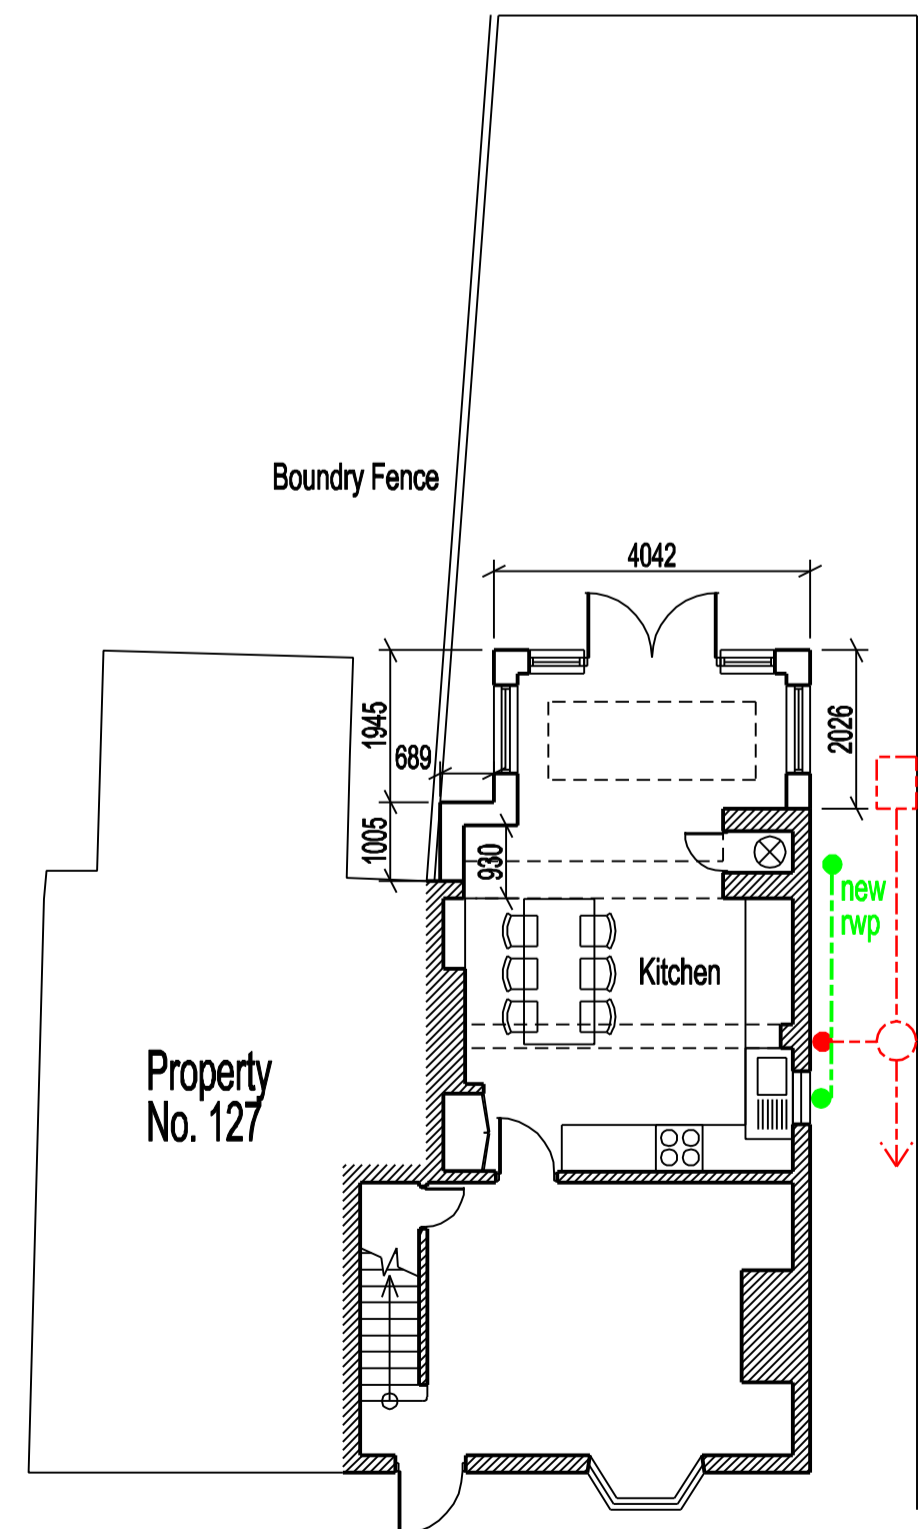


Proposed Ground Floor Plan

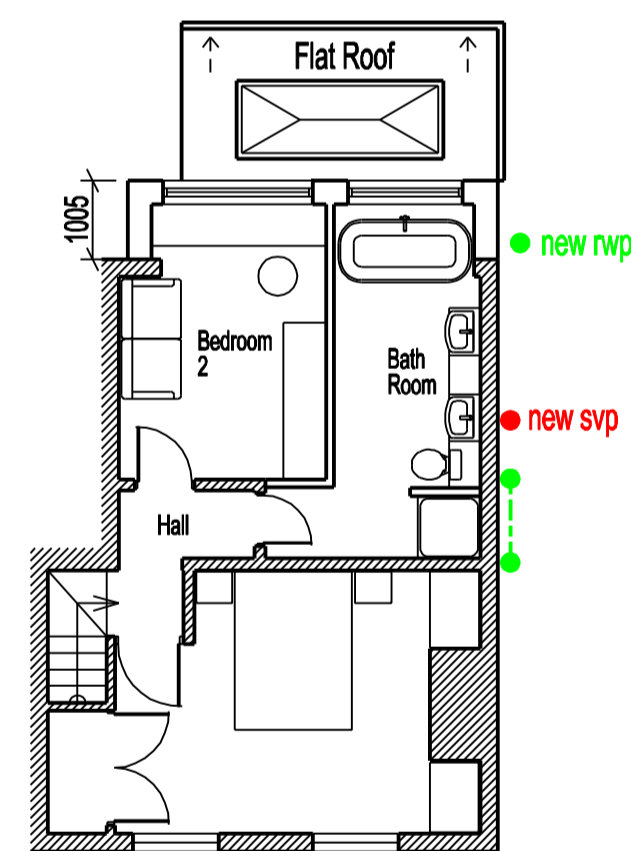


Proposed First Floor Plan

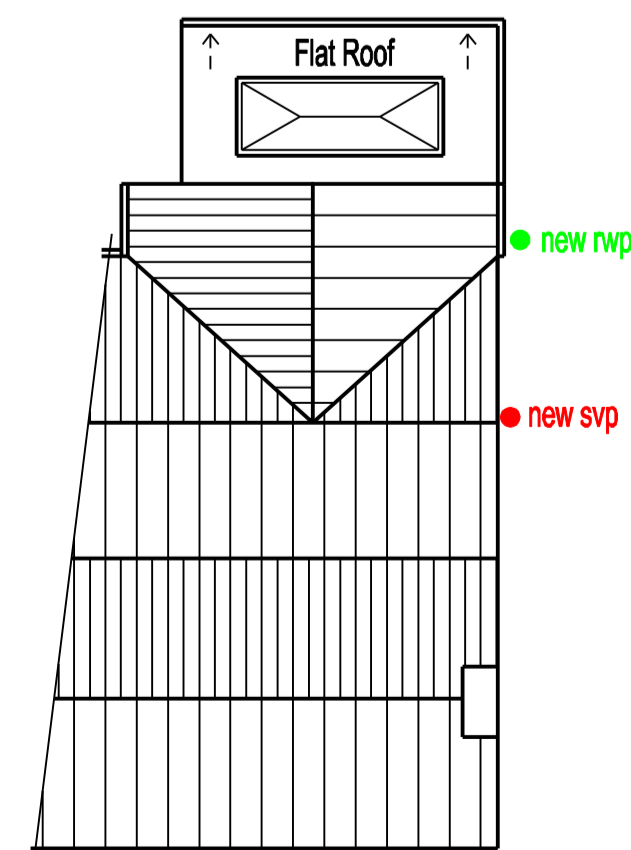


Proposed Roof Plan

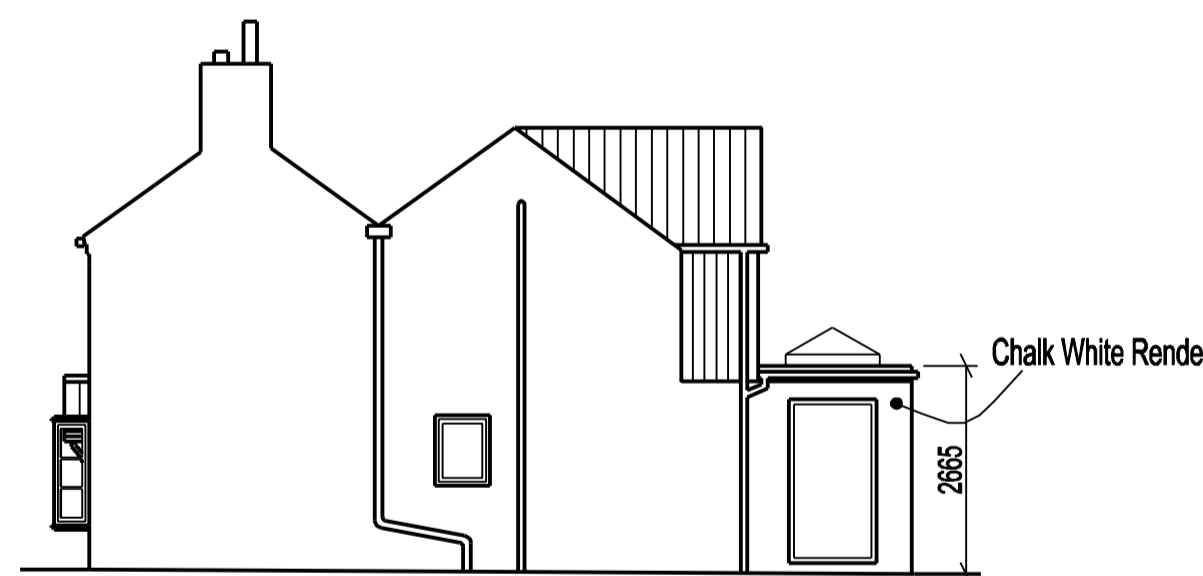

Proposed North East Elevation

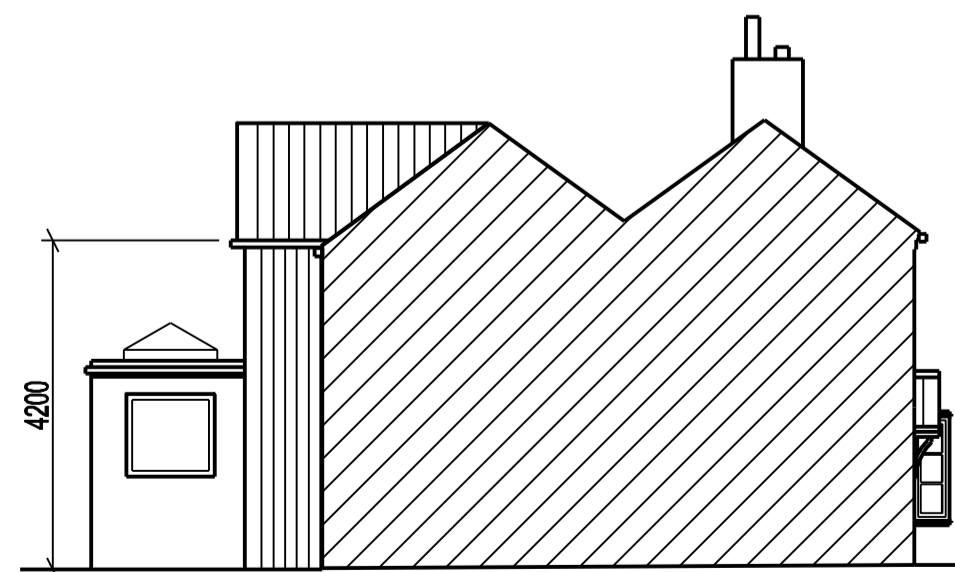


Proposed South West Elevation

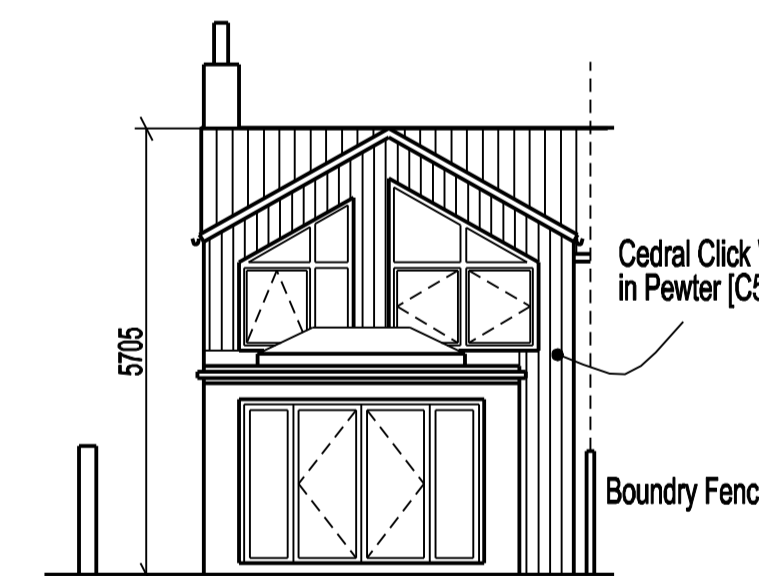

Proposed Rear Elevation



Proposed Front Elevation - No Change

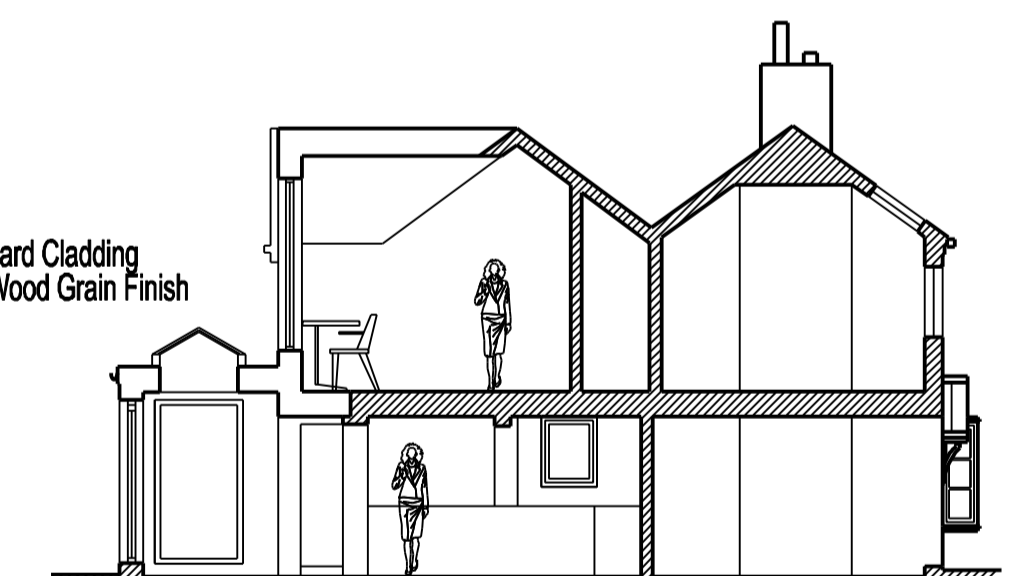

Proposed Section Elevation

DAN/100/01/C

Mr Daniel Radford

129 Main Street  
Burton Joyce  
Nottinghamshire  
NG14 5EG

Existing & Proposed  
Plans, Elevations & Sections

date 16/03/21  
scale 1:100 @ A1

welham  
architects

tel: 0115 824 1267  
8 Stoney Street  
The Lace Market  
Nottingham  
NG1 1LH  
office@welhamarchitects.com