




Proposed Front Elevation

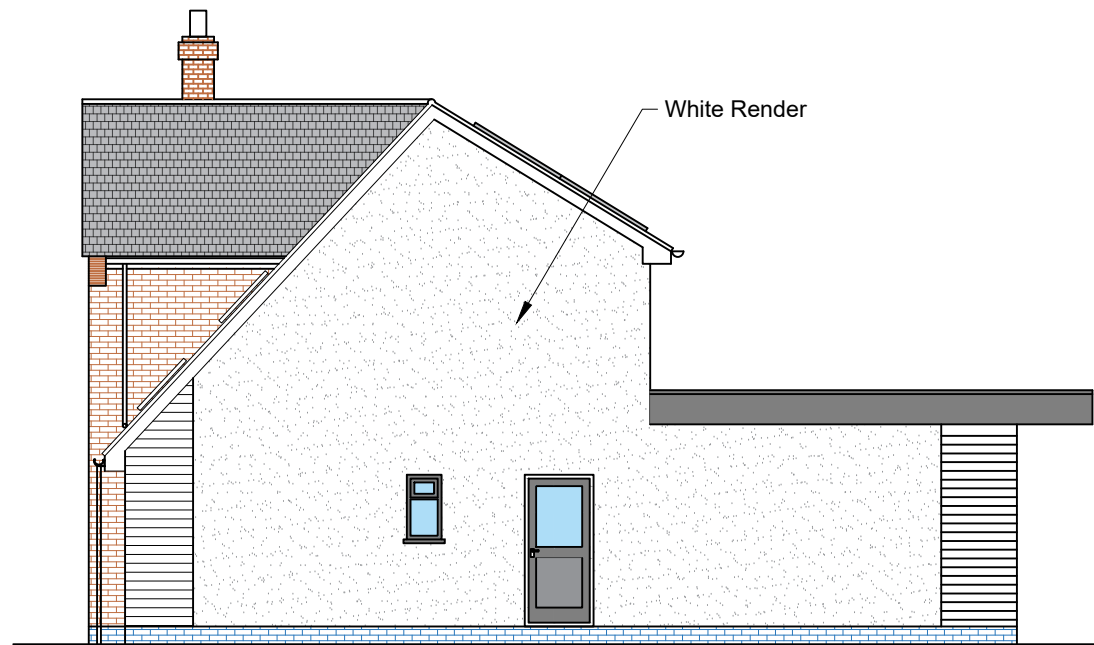

Proposed Side Elevation



Proposed Rear Elevation

NOTES:
 All works to be carried out in accordance with the current Building Regulations, British Standards and Codes of Practice and to the satisfaction of the Local Authority Building Inspector.

All dimensions are to be checked on site prior to the commencement of the works. Any discrepancies to be reported prior to the commencement of the relevant works. Do not scale off this drawing.

Actual Size.
 0 20mm



Covest Architecture
 40 Roe Hill, Woodborough
 Nottingham, NG14 6DS

T: 0115 882 6570
 E: Abellingham@covest.co.uk
 W: www.covest.co.uk

PROJECT: Extensions & Reconfiguration		PROJECT ADDRESS: 20 Trent Lane, Burton Joyce, Notts, NG14 5EY.	
DRAWING TITLE: Proposed Elevations		DRAWN: AB	
CLIENT: Mr & Mrs Glover		DRG NO: P / 005	
DATE: 22/11/19	SCALE: 1:100	FORMAT: A3	REVISION:
CHECKED:		APPROVED:	

REV.	DATE	DESCRIPTION	BY: