


Existing materials:
 Wall: Buff and red facing brick
 Roof: Concrete tiles
 Garage roof: Felt
 Doors and Windows: UPVC frames - white

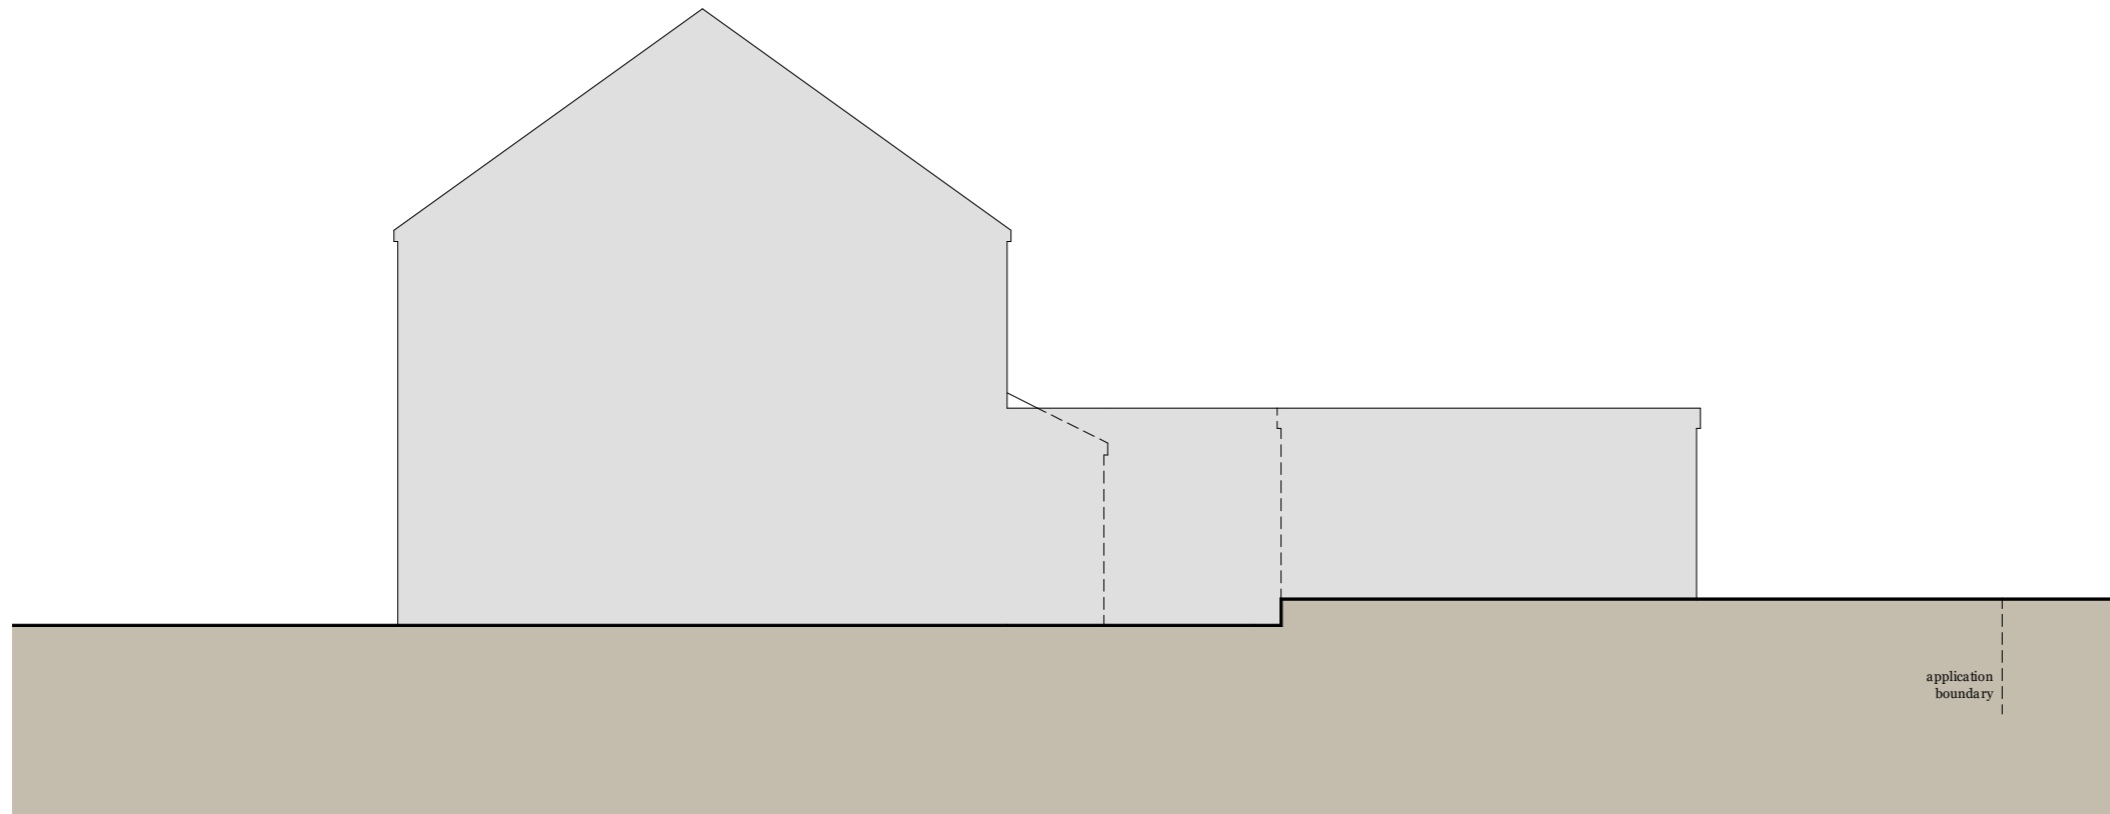

03. Side Elevation (North East)



04. Rear Elevation (South East)



Scale 1:100

Rev	description	date	by

Project

3 Alder Close
 Alton, GU34 2AQ

Scale	Date	Drawn
1:50@A3	30/04/21	MH

Drawing Title

Existing Elevations

Status

Planning

Drawing No.	Rev
21380 - P007	-



MJH Architects, 4 Rockwood, Alton, Hants, GU342LD
 T 01420 544501 www.mjharchitects.co.uk

Notes
 This drawing is © copyright of MJH Architects.
 This drawing is to be read in conjunction with all consultant's drawings, details and specification.
 All dimensions to be checked on site prior to commencement of building work.
 Do not scale from the drawing.
 Any discrepancies to be reported to the architect prior to implementation.