


NOTES:
 All Dimensions are from structure to structure unless indicated otherwise.
 Elements of structure and services are indicated for coordination purposes. For full structural and services layouts refer to Structural and Environmental Engineers' drawings.
 Do not scale directly from drawing. All dimension to be checked on site prior to construction or fabrication of any elements.
 Any discrepancies between figured dimensions to be reported to architect for clarification prior to commencing work.
 For drawing legend see signature sheet 103_B07_001.
 © Copyright Reserved

REV DATE APPR REVISION NOTES

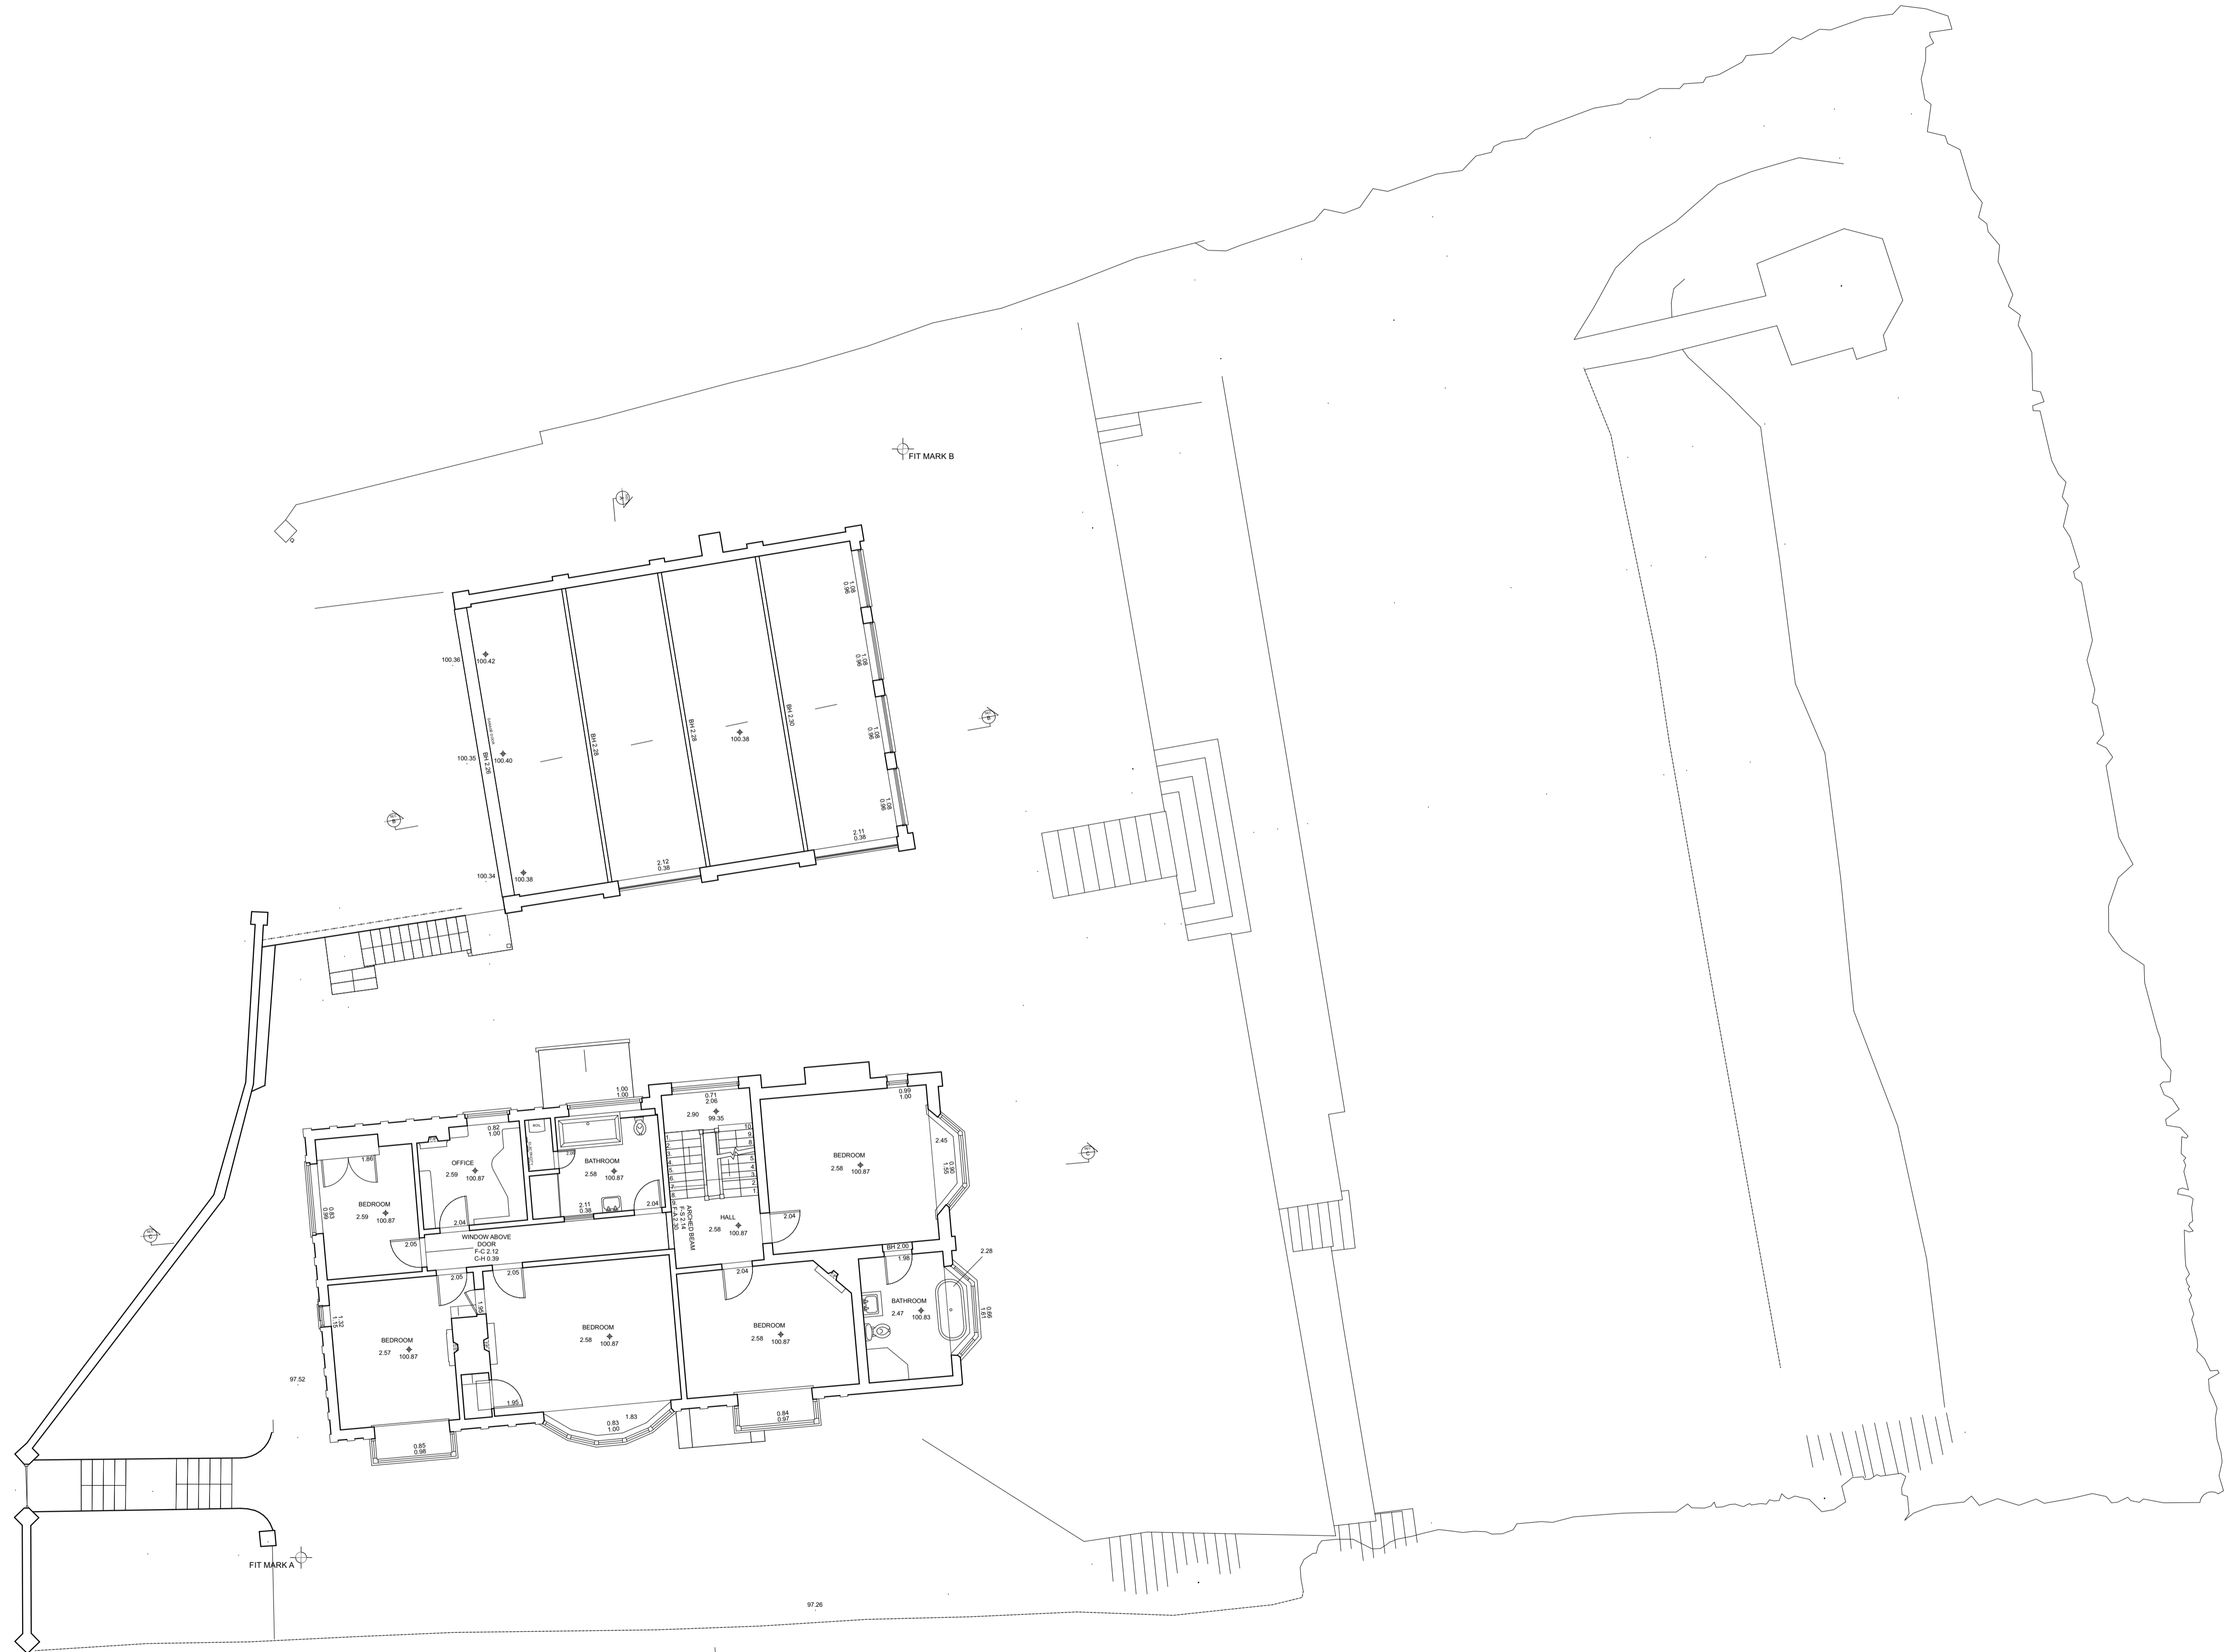


MICHAEL LEE ARCHITECTS
 LONGWOOD HOUSE
 CHURT GU10 2NX
 +44 (0)1428 712359
 WWW.MICHAEL-LEE.EU

JOB NO:	249
PROJECT:	Hill House
DRAWING TITLE:	First Floor Plan Existing
SCALE:	1:100 @ A1 & 1:200 @ A3
ORIGIN DATE:	April 2021
STATUS:	PL

DRAWING NO:	249_PL_101	REV	-
-------------	------------	-----	---

NOTES:
 All Dimensions are from structure to structure unless indicated otherwise.
 Elements of structure and services are indicated for coordination purposes. For full structural and services layouts refer to Structural and Environmental Engineers' drawings.
 Do not scale directly from drawing. All dimension to be checked on site prior to construction or fabrication of any elements.
 Any discrepancies between figured dimensions to be reported to architect for clarification prior to commencing work.
 For drawing legend see signature sheet 103_B07_001.
 © Copyright Reserved

REV DATE APPR REVISION NOTES

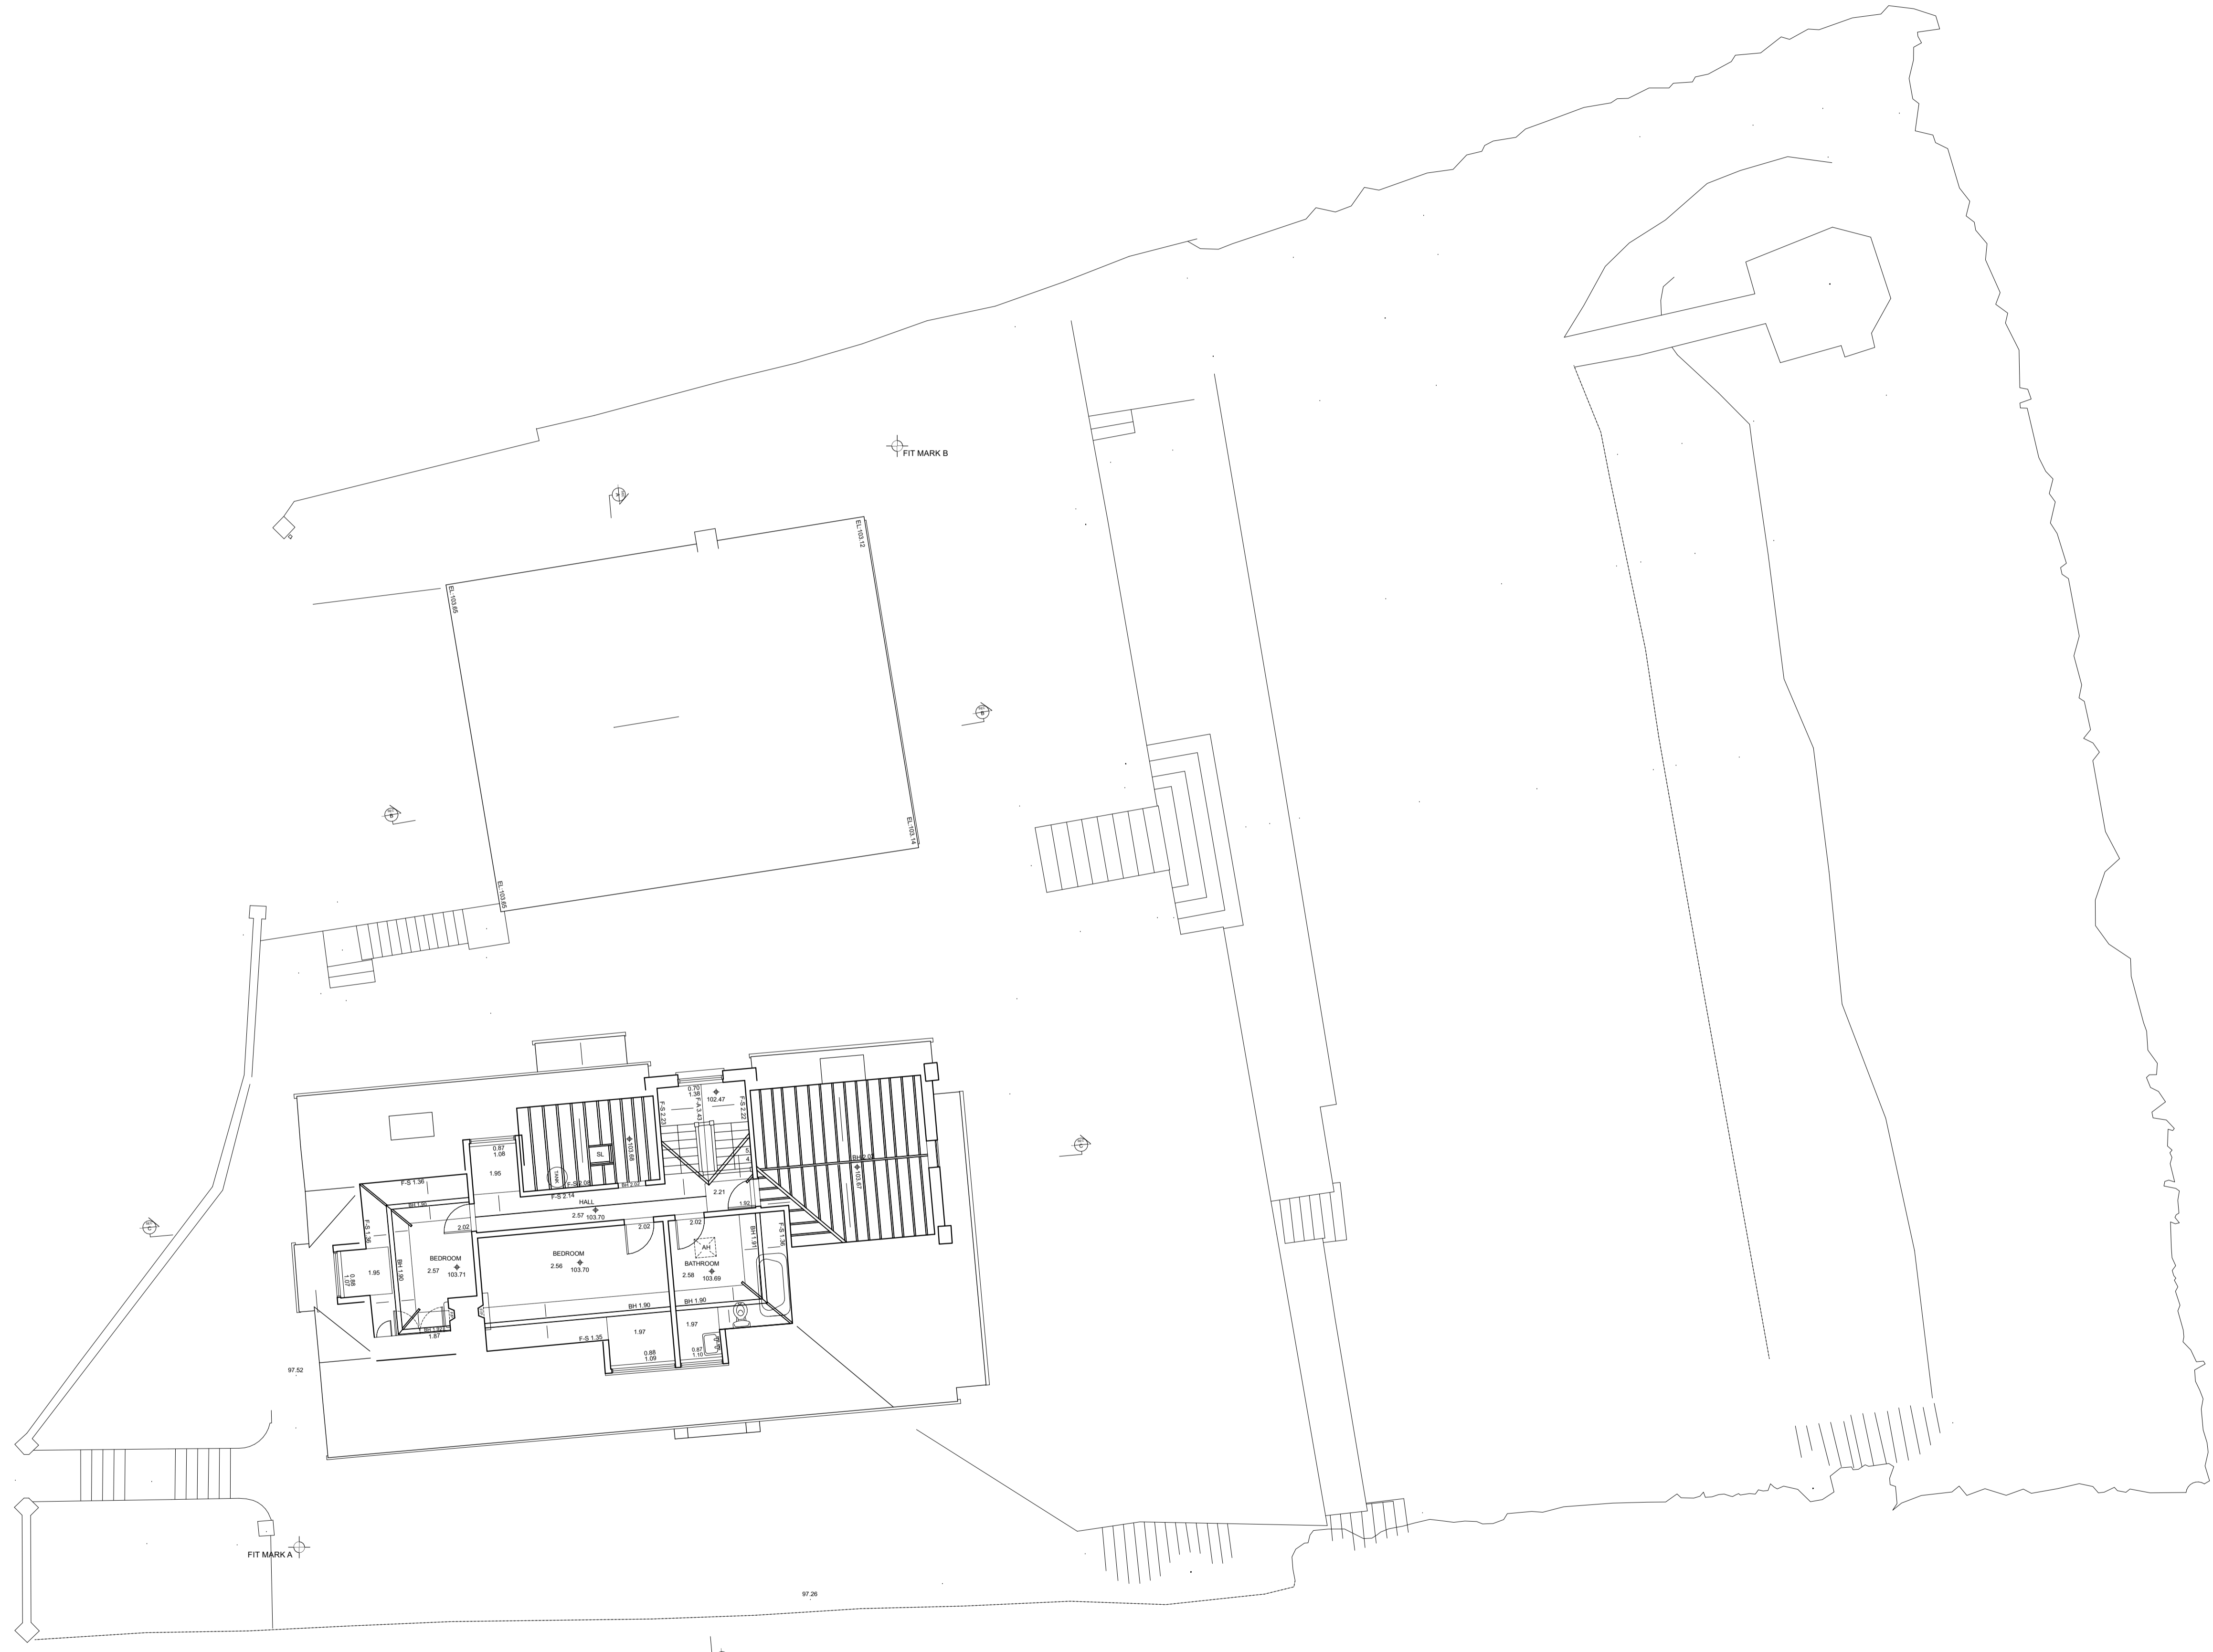


MICHAEL LEE ARCHITECTS
 LONGWOOD HOUSE
 CHURT GU10 2NX
 +44 (0)1428 712359
 WWW.MICHAEL-LEE.EU

JOB NO:	249
PROJECT:	Hill House
DRAWING TITLE:	Attic Floor Plan Existing
SCALE:	1:100 @ A1 & 1:200 @ A3
ORIGIN DATE:	April 2021
STATUS:	PL

DRAWING NO:	249_PL_102	REV	-
-------------	------------	-----	---

NOTES:
 All Dimensions are from structure to structure unless indicated otherwise.
 Elements of structure and services are indicated for coordination purposes. For full structural and services layouts refer to Structural and Environmental Engineers' drawings.
 Do not scale directly from drawing. All dimension to be checked on site prior to construction or fabrication of any elements.
 Any discrepancies between figured dimensions to be reported to architect for clarification prior to commencing work.
 For drawing legend see signature sheet 103_B07_001.
 © Copyright Reserved

REV DATE APPR REVISION NOTES

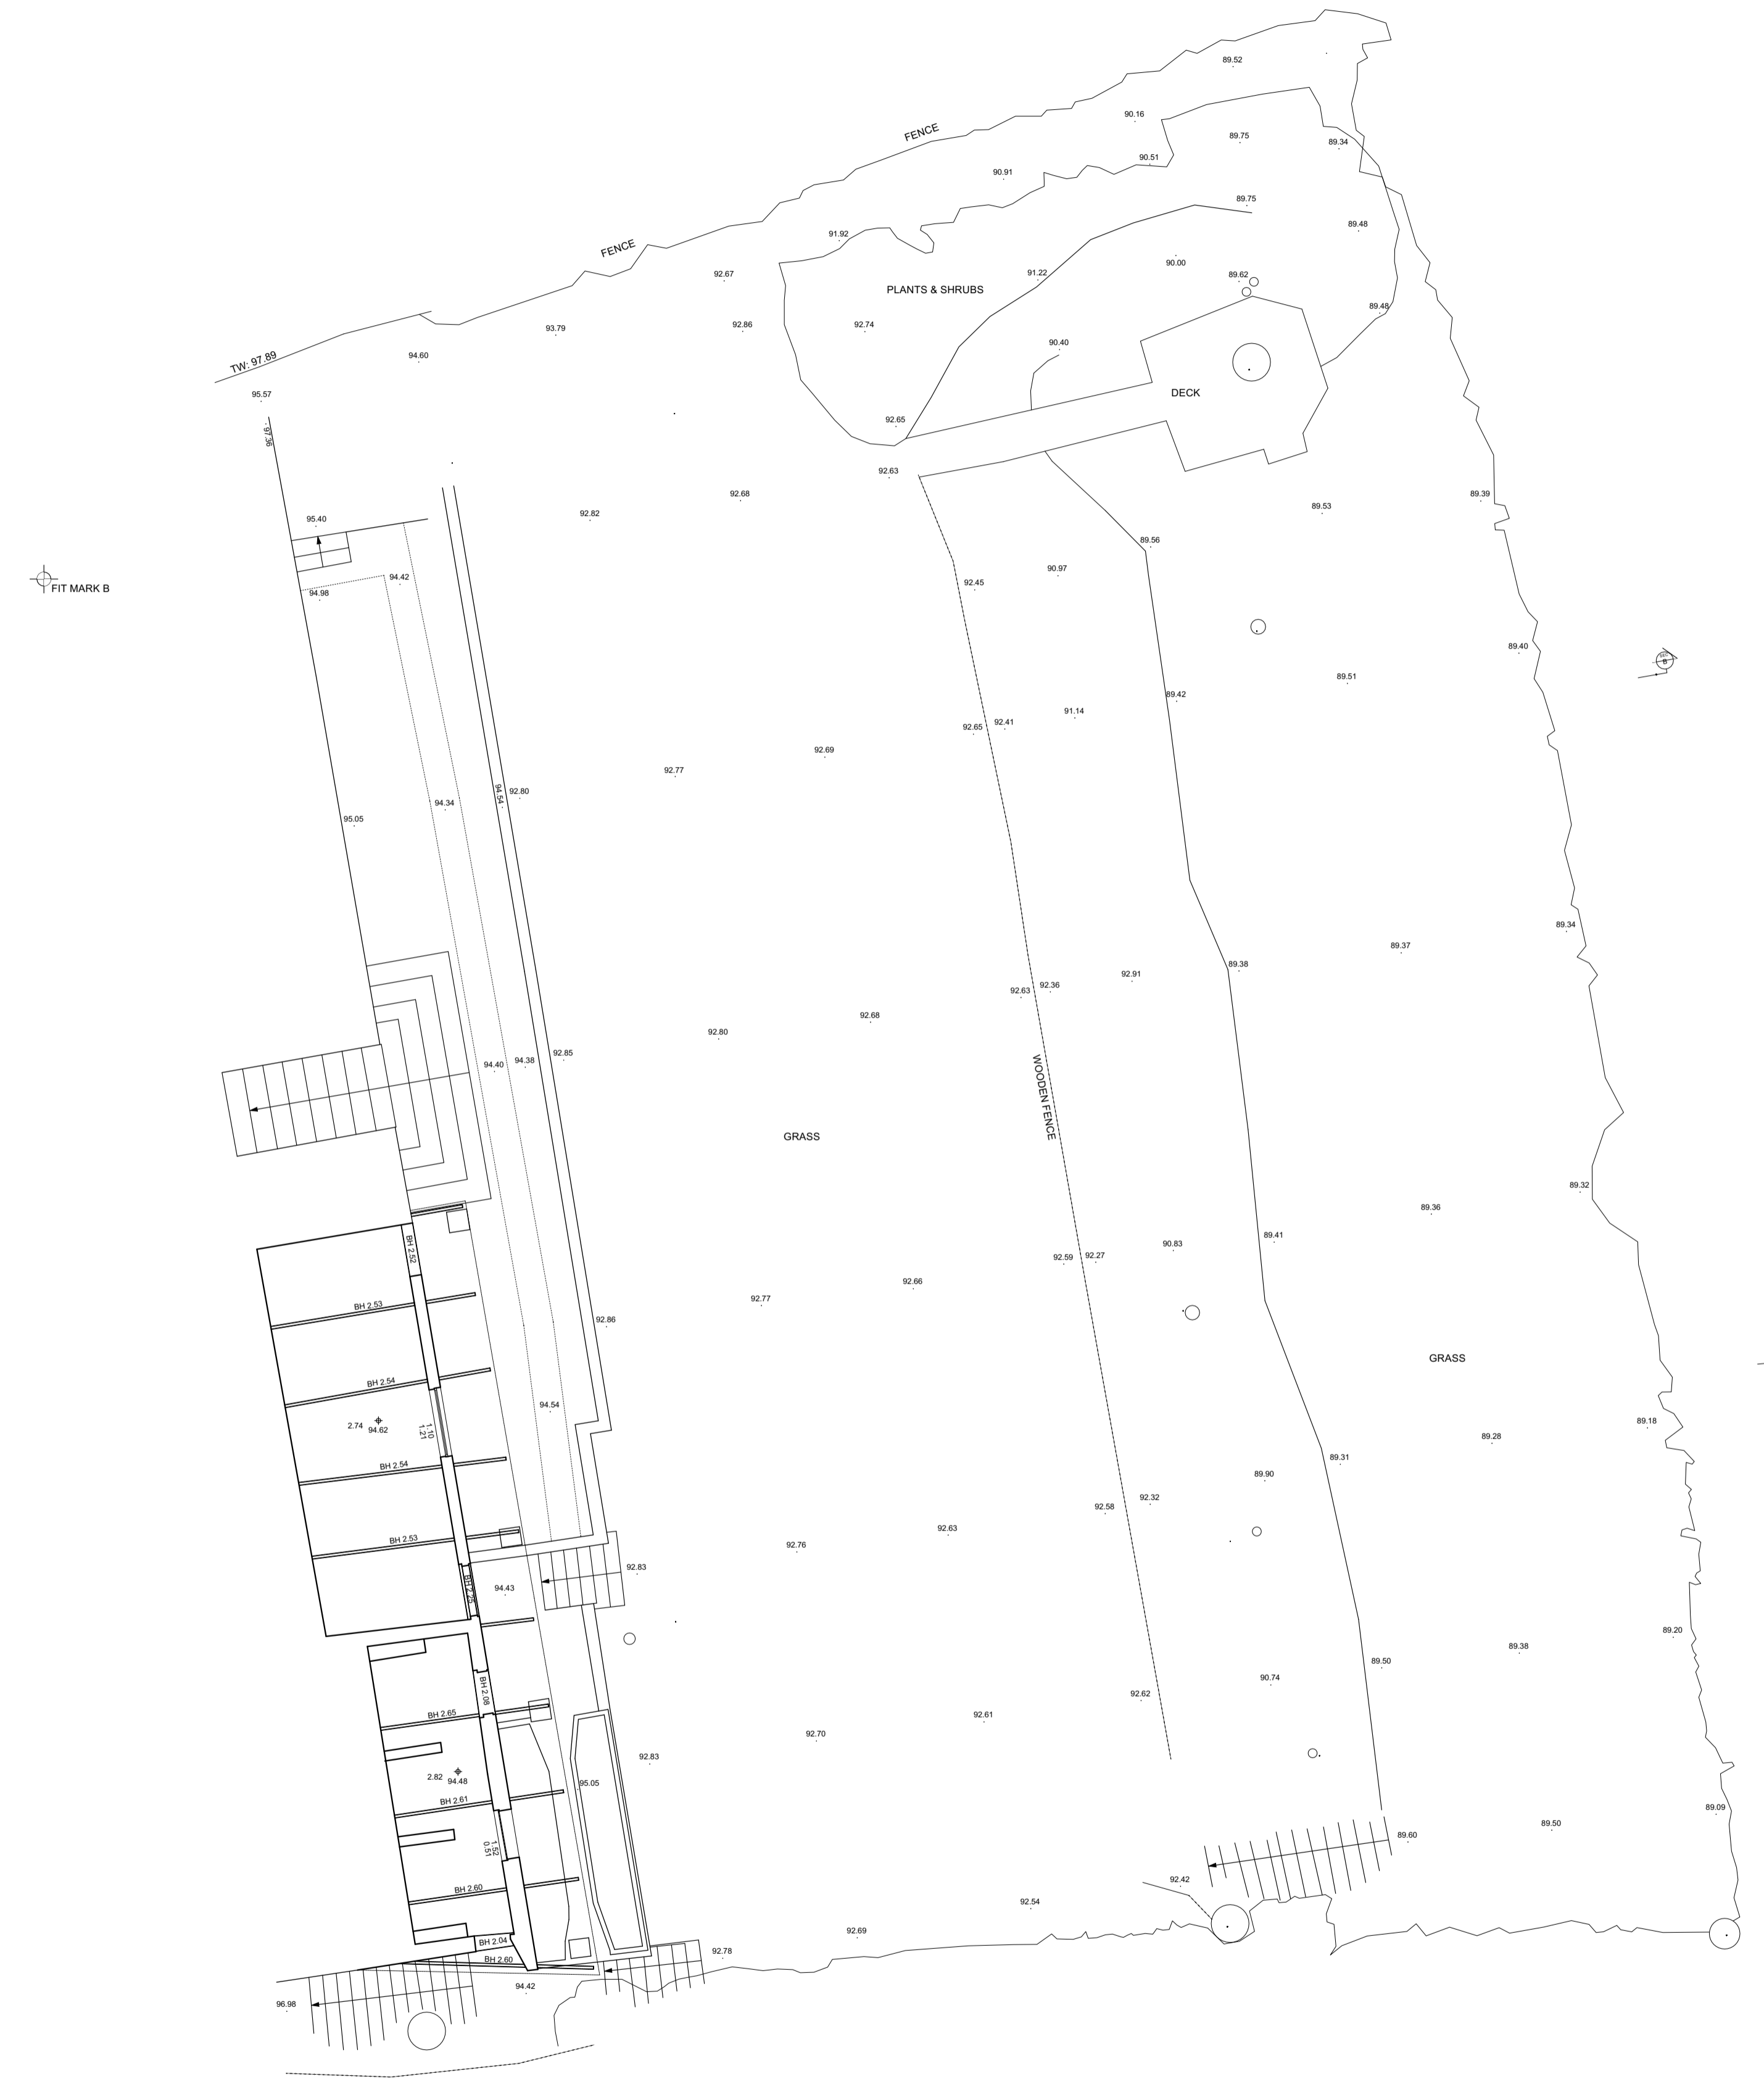

FIT MARK A



MICHAEL LEE ARCHITECTS LONGWOOD HOUSE CHURT GU10 2NX +44 (0)1428 712359 WWW.MICHAEL-LEE.EU	
JOB NO:	249
PROJECT:	Hill House
DRAWING TITLE:	Basement Floor Plans Existing
SCALE:	1:100 @ A1 & 1:200 @ A3
ORIGIN DATE:	April 2021
STATUS:	PL
DRAWING NO:	249_PL_104
REV	-

NOTES:
 All Dimensions are from structure to structure unless indicated otherwise.
 Elements of structure and services are indicated for coordination purposes. For full structural and services layouts refer to Structural and Environmental Engineers' drawings.
 Do not scale directly from drawing. All dimension to be checked on site prior to construction or fabrication of any elements.
 Any discrepancies between figured dimensions to be reported to architect for clarification prior to commencing work.
 For drawing legend see signature sheet 103_B07_001.
 © Copyright Reserved

REV	DATE	APPR	REVISION NOTES




FIT MARK B

FIT MARK A

Datum Line 95.000m

95.000m

 

MICHAEL LEE ARCHITECTS LONGWOOD HOUSE CHURT GU10 2NX +44 (0)1428 712359 WWW.MICHAEL-LEE.EU	
JOB NO:	249
PROJECT:	Hill House
DRAWING TITLE:	North Elevation Existing
SCALE:	1:50 @ A1 & 1:100 @ A3
ORIGIN DATE:	April 2021
STATUS:	PL
DRAWING NO:	249_PL_105
REV	-

NOTES:
 All Dimensions are from structure to structure unless indicated otherwise.
 Elements of structure and services are indicated for coordination purposes. For full structural and services layouts refer to Structural and Environmental Engineers' drawings.
 Do not scale directly from drawing. All dimension to be checked on site prior to construction or fabrication of any elements.
 Any discrepancies between figured dimensions to be reported to architect for clarification prior to commencing work.
 For drawing legend see signature sheet 103_B07_001.
 © Copyright Reserved


REV DATE APPR REVISION NOTES



MICHAEL LEE ARCHITECTS LONGWOOD HOUSE CHURT GU10 2NX +44 (0)1428 712359 WWW.MICHAEL-LEE.EU	
JOB NO:	249
PROJECT:	Hill House
DRAWING TITLE:	East Elevation Existing
SCALE:	1:50 @ A1 & 1:100 @ A3
ORIGIN DATE:	April 2021
STATUS:	PL
DRAWING NO:	249 _PL_ 106
REV	-

NOTES:
 All Dimensions are from structure to structure unless indicated otherwise.
 Elements of structure and services are indicated for coordination purposes. For full structural and services layouts refer to Structural and Environmental Engineers' drawings.
 Do not scale directly from drawing. All dimension to be checked on site prior to construction or fabrication of any elements.
 Any discrepancies between figured dimensions to be reported to architect for clarification prior to commencing work.
 For drawing legend see signature sheet 103_B07_001.
 © Copyright Reserved

REV	DATE	APPR	REVISION NOTES

 

MICHAEL LEE ARCHITECTS LONGWOOD HOUSE CHURT GU10 2NX +44 (0)1428 712359 WWW.MICHAEL-LEE.EU	
JOB NO:	249
PROJECT:	Hill House
DRAWING TITLE:	South Elevation Existing
SCALE:	1:50 @ A1 & 1:100 @ A3
ORIGIN DATE:	April 2021
STATUS:	PL
DRAWING NO:	249 _PL_ 107
REV	-

NOTES:
 All Dimensions are from structure to structure unless indicated otherwise.
 Elements of structure and services are indicated for coordination purposes. For full structural and services layouts refer to Structural and Environmental Engineers' drawings.
 Do not scale directly from drawing. All dimension to be checked on site prior to construction or fabrication of any elements.
 Any discrepancies between figured dimensions to be reported to architect for clarification prior to commencing work.
 For drawing legend see signature sheet 103_B07_001.
 © Copyright Reserved

REV	DATE	APPR	REVISION NOTES



FIT MARK A

FIT MARK B

Datum Line 95.000m


95.000m



MICHAEL LEE ARCHITECTS LONGWOOD HOUSE CHURT GU10 2NX +44 (0)1428 712359 WWW.MICHAEL-LEE.EU	
JOB NO:	249
PROJECT:	Hill House
DRAWING TITLE:	West Elevation Existing
SCALE:	1:50 @ A1 & 1:100 @ A3
ORIGIN DATE:	April 2021
STATUS:	PL
DRAWING NO:	249 _PL_ 108
REV	-

NOTES:
 All Dimensions are from structure to structure unless indicated otherwise.
 Elements of structure and services are indicated for coordination purposes. For full structural and services layouts refer to Structural and Environmental Engineers' drawings.
 Do not scale directly from drawing. All dimension to be checked on site prior to construction or fabrication of any elements.
 Any discrepancies between figured dimensions to be reported to architect for clarification prior to commencing work.
 For drawing legend see signature sheet 103_B07_001.
 © Copyright Reserved


REV DATE APPR REVISION NOTES

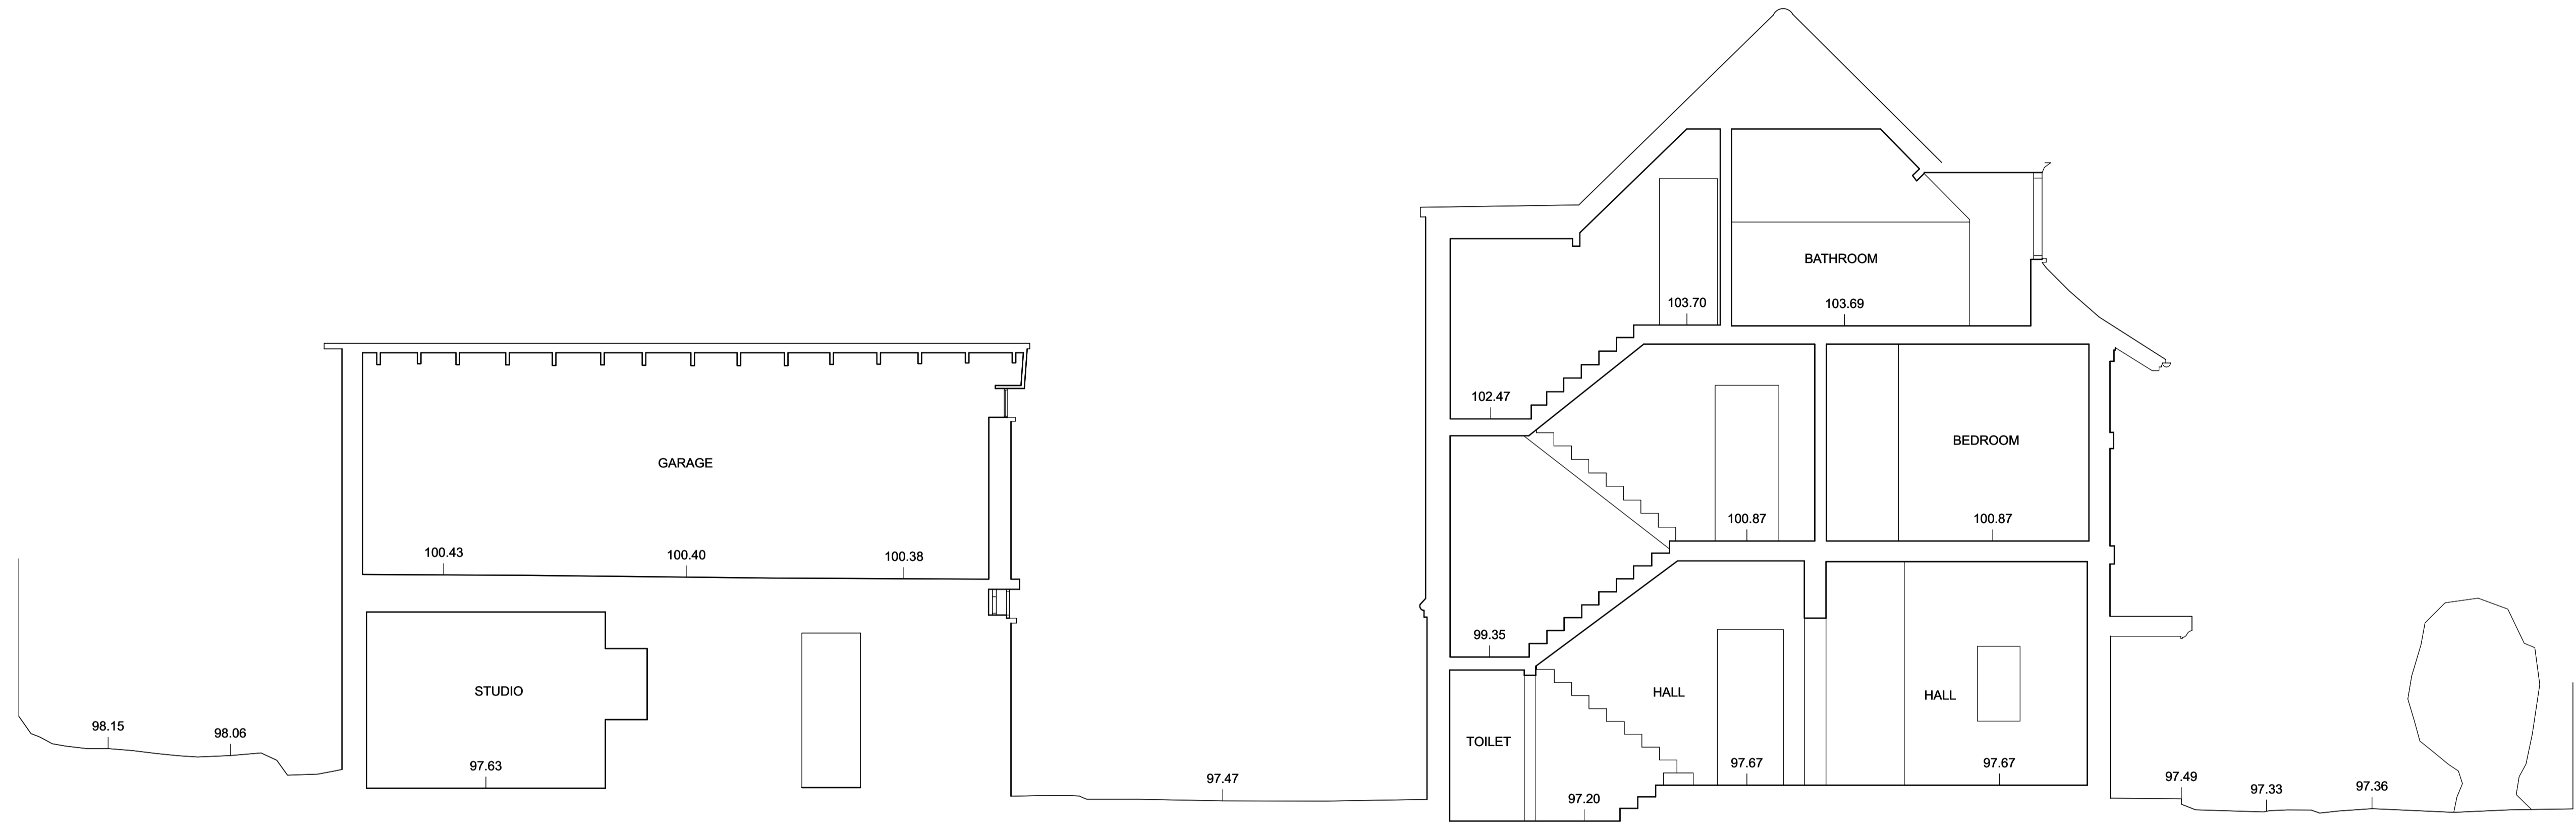

FIT MARK B

FIT MARK A


Datum Line 95.000m 95.000m

 


MICHAEL LEE ARCHITECTS LONGWOOD HOUSE CHURT GU10 2NX +44 (0)1428 712359 WWW.MICHAEL-LEE.EU	
JOB NO:	249
PROJECT:	Hill House
DRAWING TITLE:	Section AA Existing
SCALE:	1:50 @ A1 & 1:100 @ A3
ORIGIN DATE:	April 2021
STATUS:	PL
DRAWING NO:	249 _PL_ 109
REV	-

NOTES:
 All Dimensions are from structure to structure unless indicated otherwise.
 Elements of structure and services are indicated for coordination purposes. For full structural and services layouts refer to Structural and Environmental Engineers' drawings.
 Do not scale directly from drawing. All dimension to be checked on site prior to construction or fabrication of any elements.
 Any discrepancies between figured dimensions to be reported to architect for clarification prior to commencing work.
 For drawing legend see signature sheet 103_B07_001.
 © Copyright Reserved

REV	DATE	APPR	REVISION NOTES

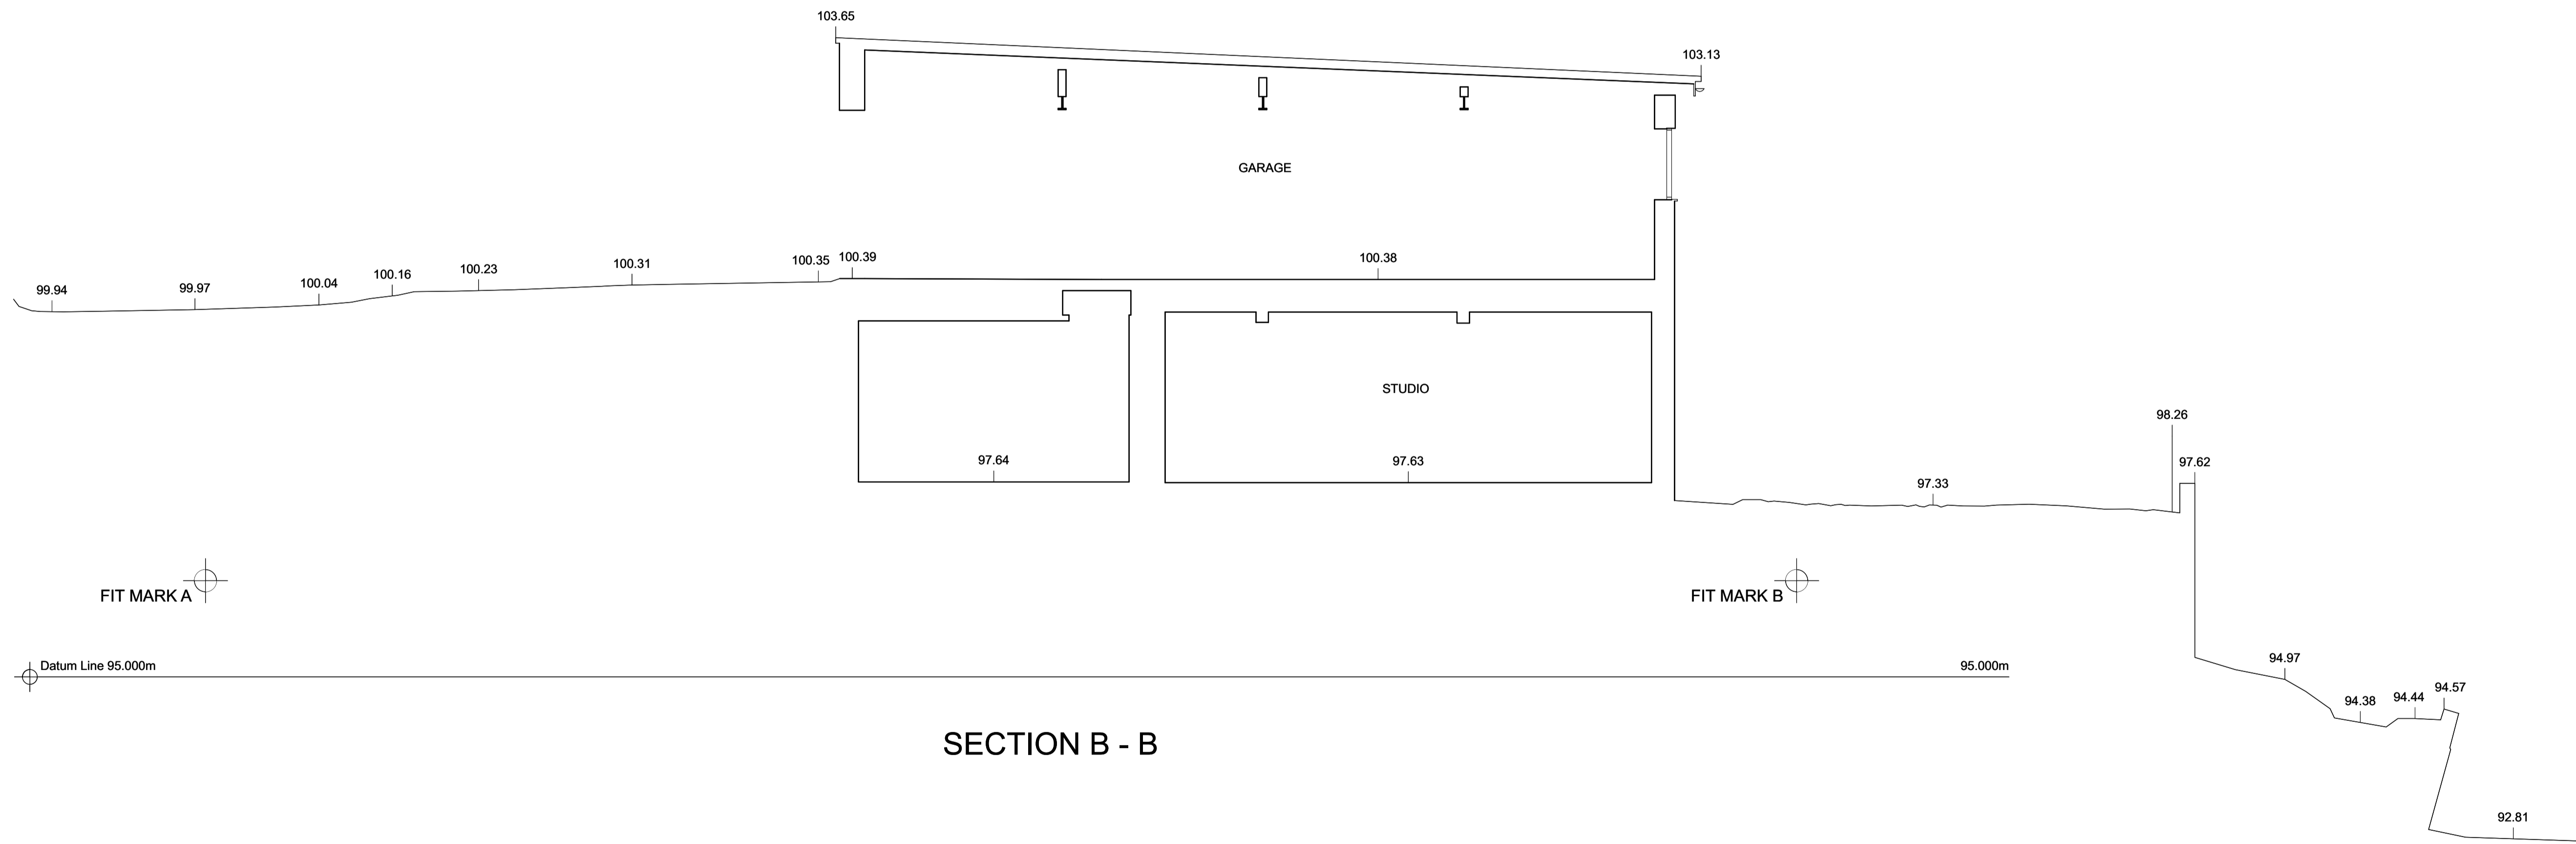


SECTION B - B

 


MICHAEL LEE ARCHITECTS LONGWOOD HOUSE CHURT GU10 2NX +44 (0)1428 712359 WWW.MICHAEL-LEE.EU	
JOB NO:	249
PROJECT:	Hill House
DRAWING TITLE:	Section BB Existing
SCALE:	1:50 @ A1 & 1:100 @ A3
ORIGIN DATE:	April 2021
STATUS:	PL
DRAWING NO:	249 _PL_ 110
REV	-

NOTES:
 All Dimensions are from structure to structure unless indicated otherwise.
 Elements of structure and services are indicated for coordination purposes. For full structural and services layouts refer to Structural and Environmental Engineers' drawings.
 Do not scale directly from drawing. All dimension to be checked on site prior to construction or fabrication of any elements.
 Any discrepancies between figured dimensions to be reported to architect for clarification prior to commencing work.
 For drawing legend see signature sheet 103_B07_001.
 © Copyright Reserved

REV	DATE	APPR	REVISION NOTES

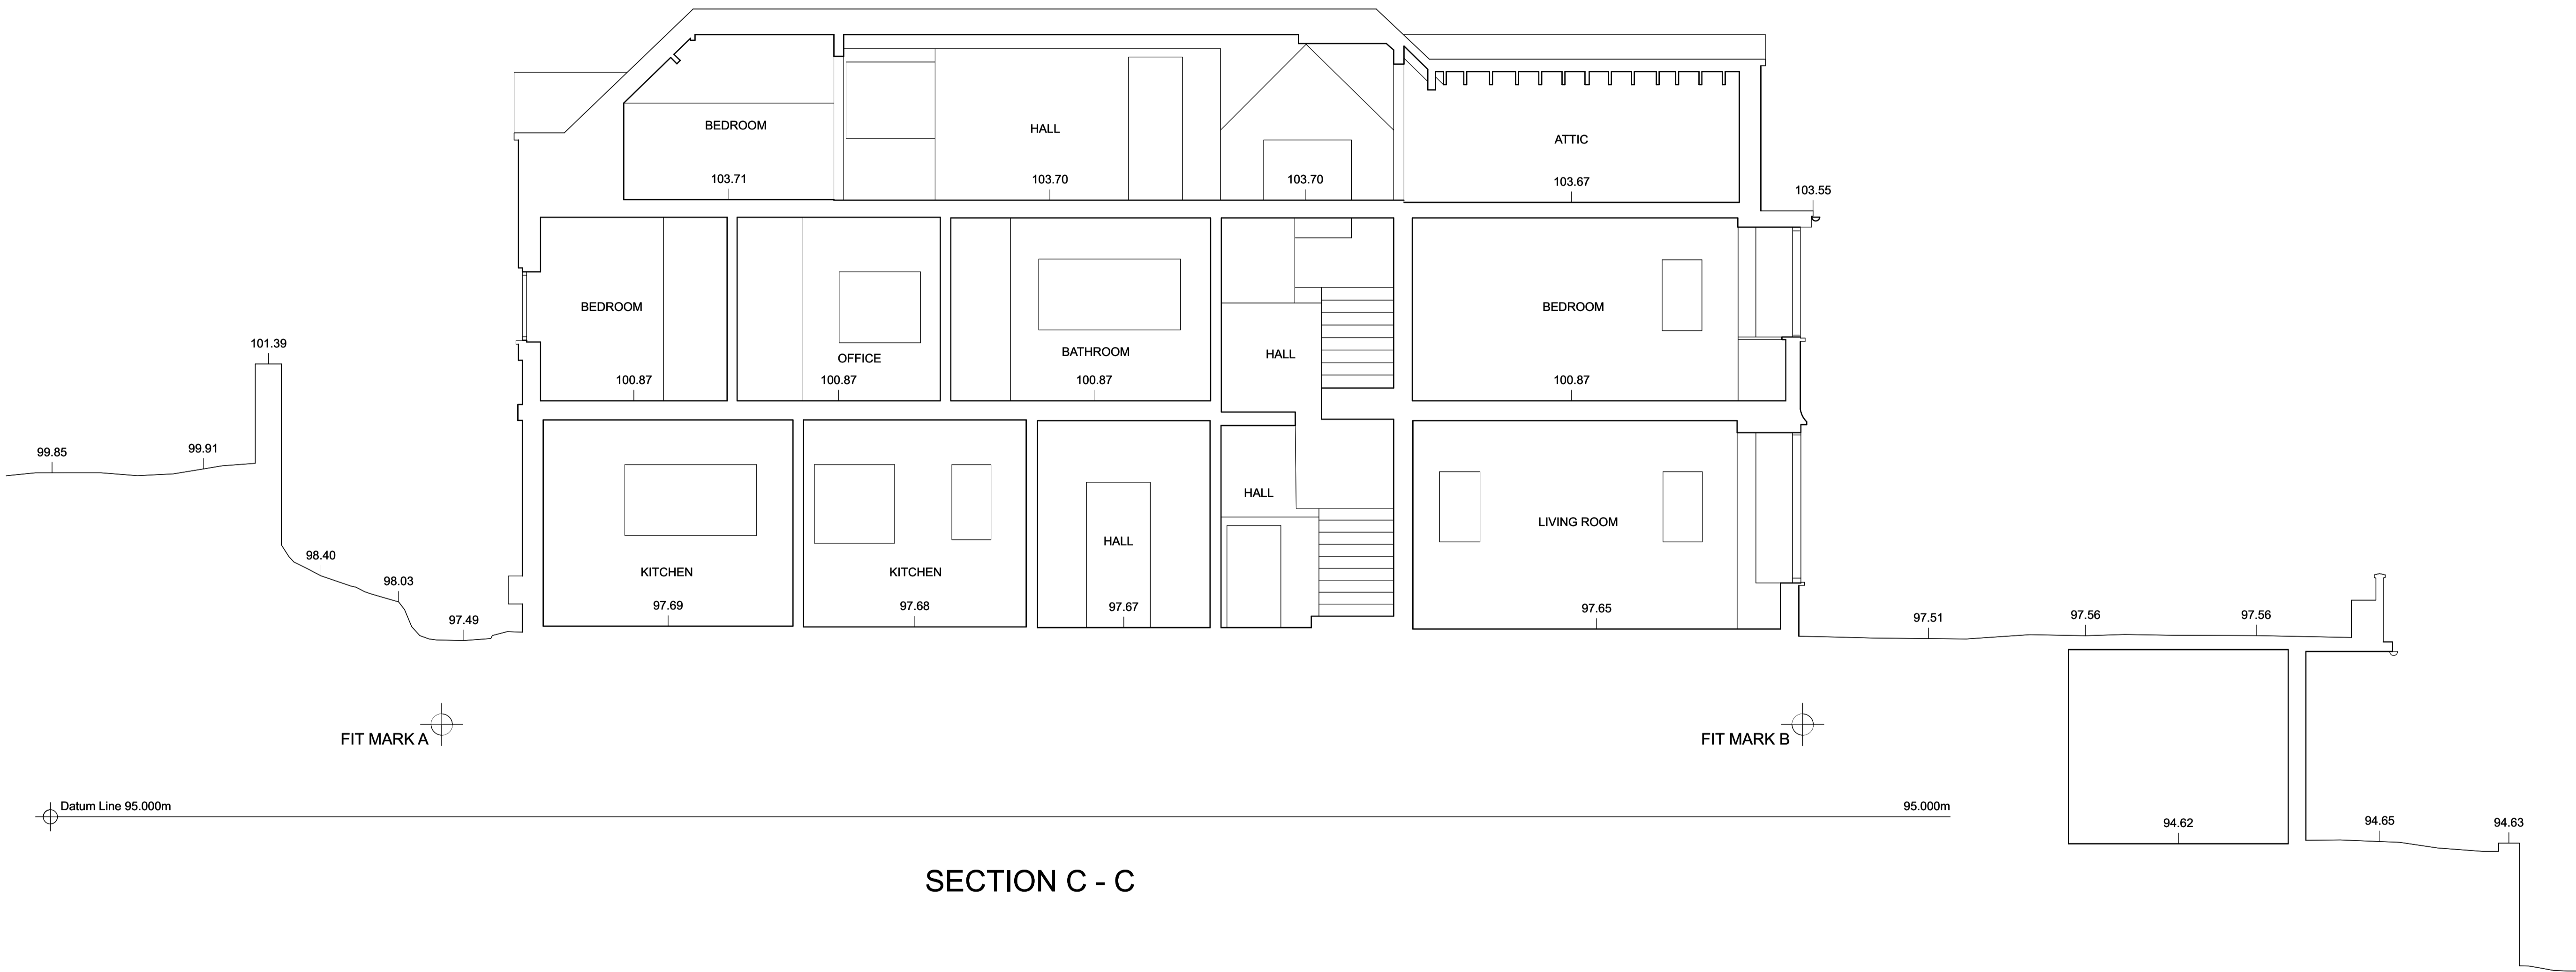

SECTION C - C

 

MICHAEL LEE ARCHITECTS LONGWOOD HOUSE CHURT GU10 2NX +44 (0)1428 712359 WWW.MICHAEL-LEE.EU	
JOB NO:	249
PROJECT:	Hill House
DRAWING TITLE:	Section CC Existing
SCALE:	1:50 @ A1 & 1:100 @ A3
ORIGIN DATE:	April 2021
STATUS:	PL
DRAWING NO:	249 _PL_ 111
REV	-

NOTES:

All Dimensions are from structure to structure unless indicated otherwise.

Elements of structure and services are indicated for coordination purposes. For full structural and services layouts refer to Structural and Environmental Engineers' drawings.



Do not scale directly from drawing. All dimension to be checked on site prior to construction or fabrication of any elements.

Any discrepancies between figured dimensions to be reported to architect for clarification prior to commencing work.

For drawing legend see signature sheet 103_B07_001.

© Copyright Reserved

REV	DATE	APPR	REVISION NOTES
-----	------	------	----------------

 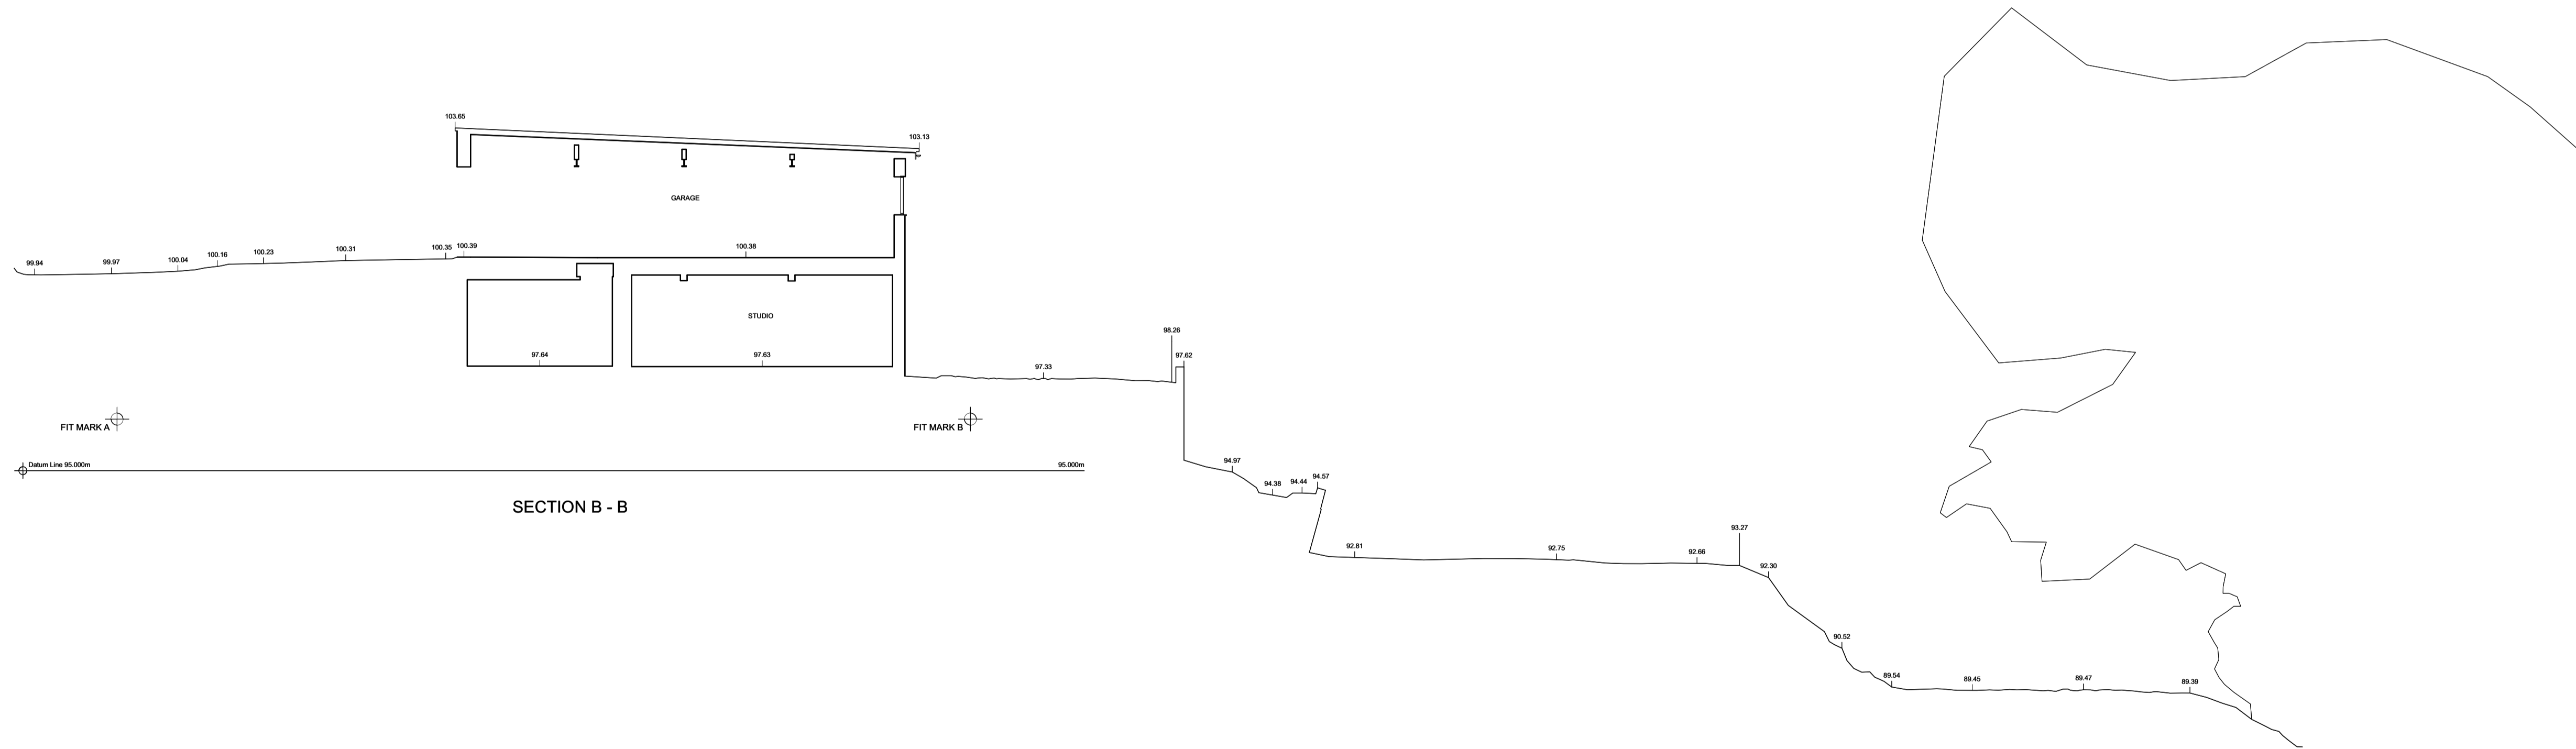

MICHAEL LEE ARCHITECTS
 LONGWOOD HOUSE
 CHURT GU10 2NX
 +44 (0)1428 712359
 WWW.MICHAEL-LEE.EU

JOB NO: 249

PROJECT: Hill House

DRAWING TITLE: Site Section BB
 Existing

SCALE: 1:100 @ A1 & 1:200 @ A3

ORIGIN DATE: April 2021



STATUS: PL

DRAWING NO: 249 _PL_ 110

REV
 -

NOTES:
 All Dimensions are from structure to structure unless indicated otherwise.
 Elements of structure and services are indicated for coordination purposes. For full structural and services layouts refer to Structural and Environmental Engineers' drawings.
 Do not scale directly from drawing. All dimension to be checked on site prior to construction or fabrication of any elements.
 Any discrepancies between figured dimensions to be reported to architect for clarification prior to commencing work.
 For drawing legend see signature sheet 103_B07_001.
 © Copyright Reserved

REV	DATE	APPR	REVISION NOTES

 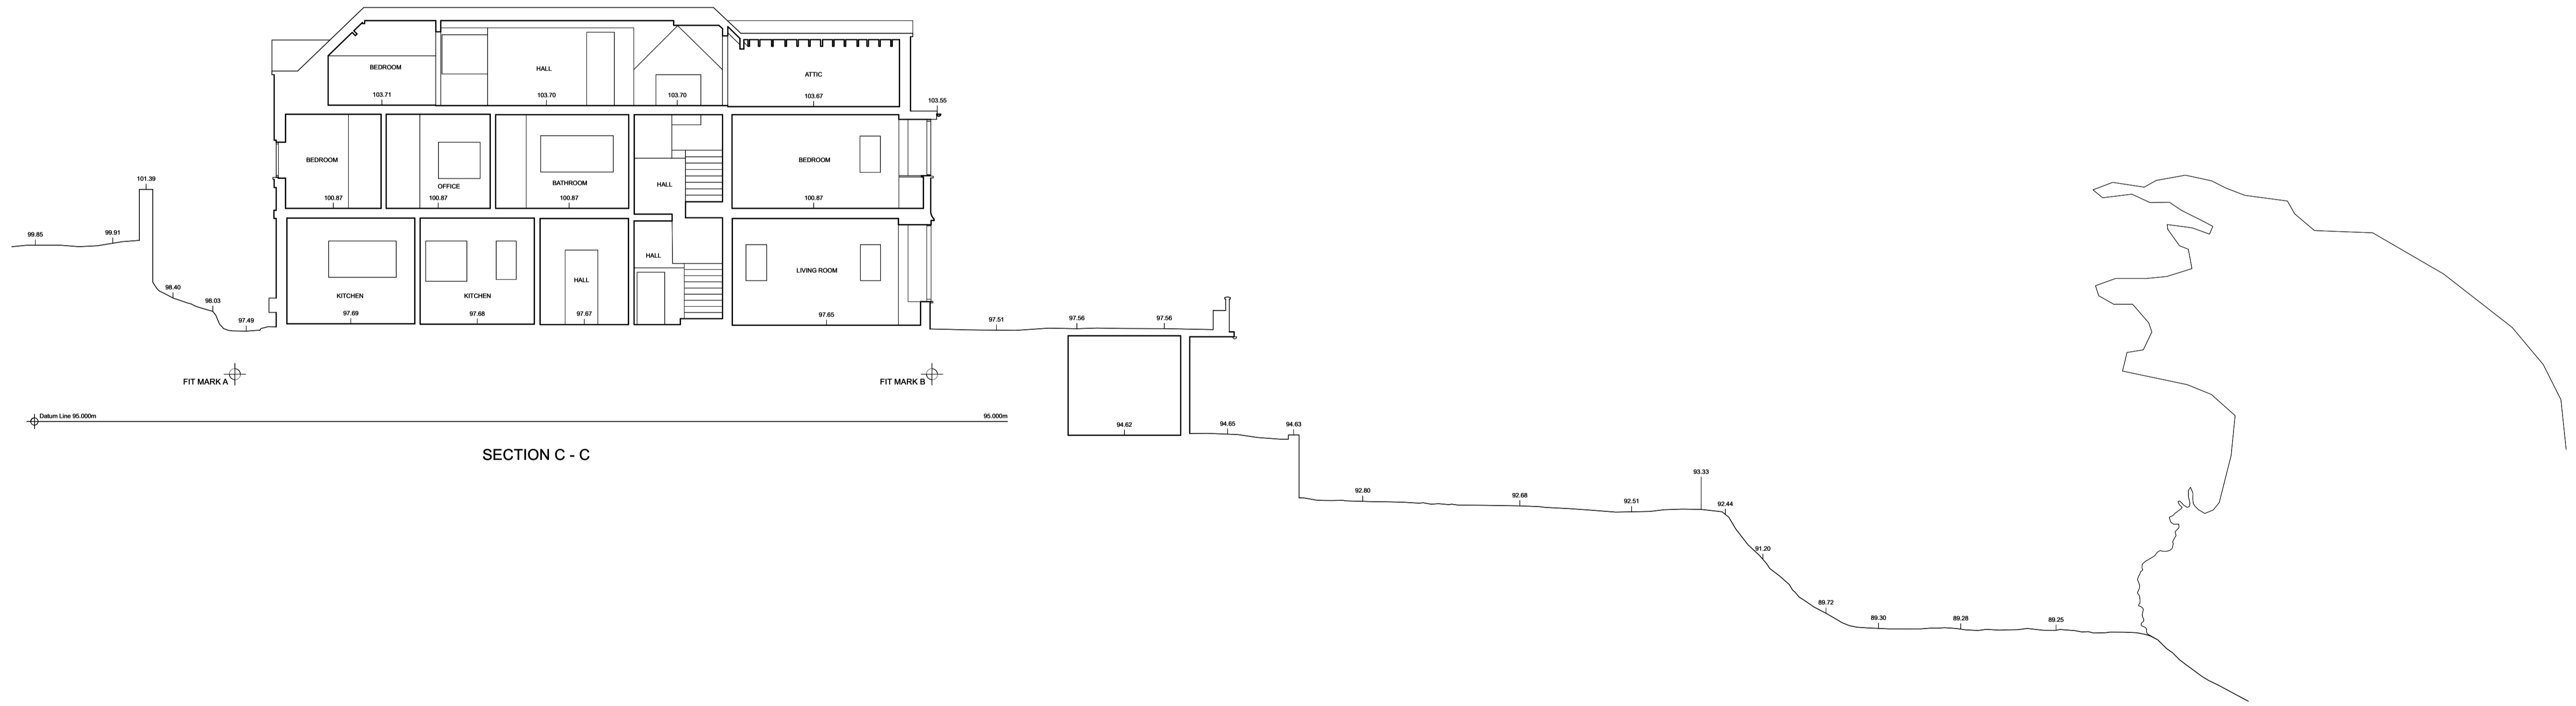

MICHAEL LEE ARCHITECTS LONGWOOD HOUSE CHURT GU10 2NX +44 (0)1428 712359 WWW.MICHAEL-LEE.EU	
JOB NO:	249
PROJECT:	Hill House
DRAWING TITLE:	Site Section CC Existing
SCALE:	1:100 @ A1 & 1:200 @ A3
ORIGIN DATE:	April 2021
STATUS:	PL
DRAWING NO:	249 _PL_ 112
REV	-