

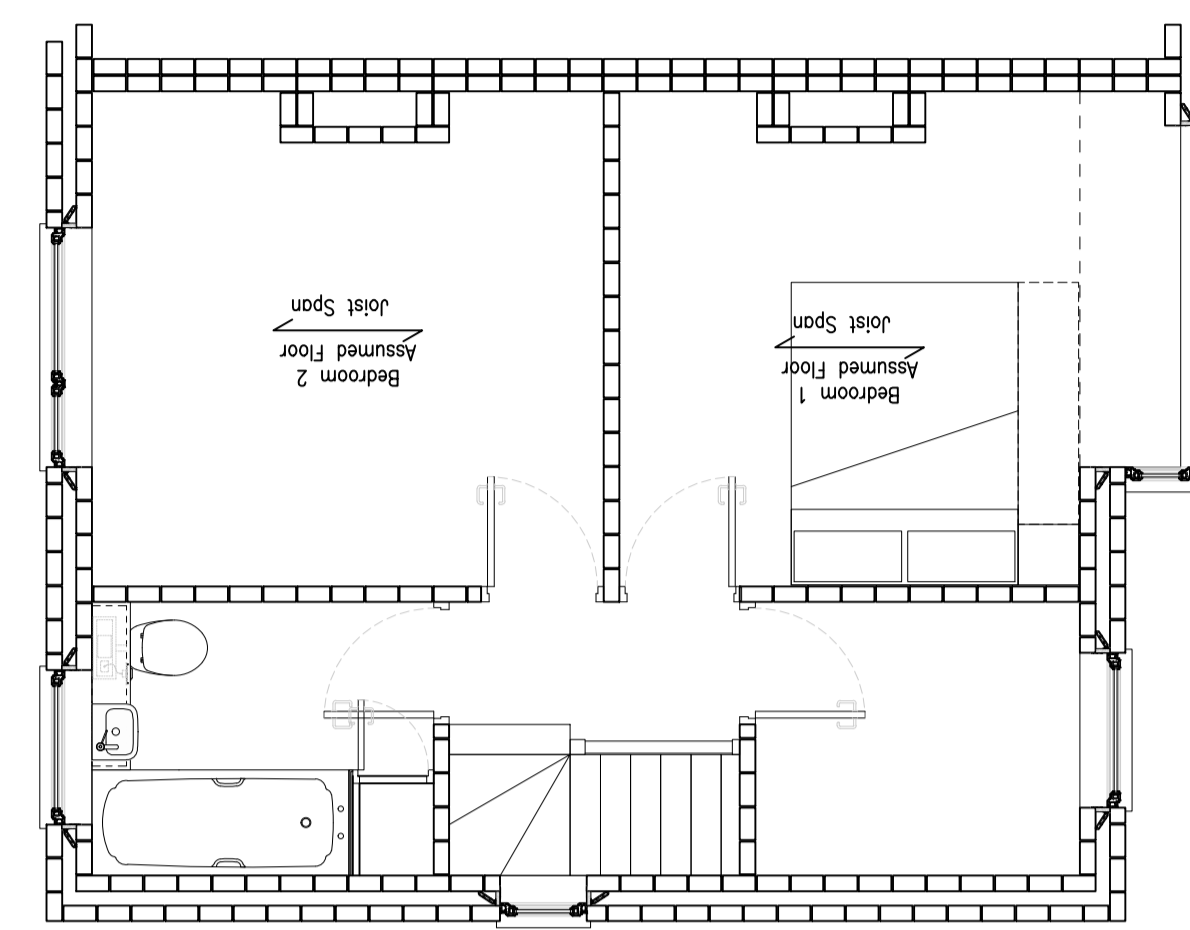
 




1 EXISTING GROUND FLOOR PLAN
1:50 @ A1

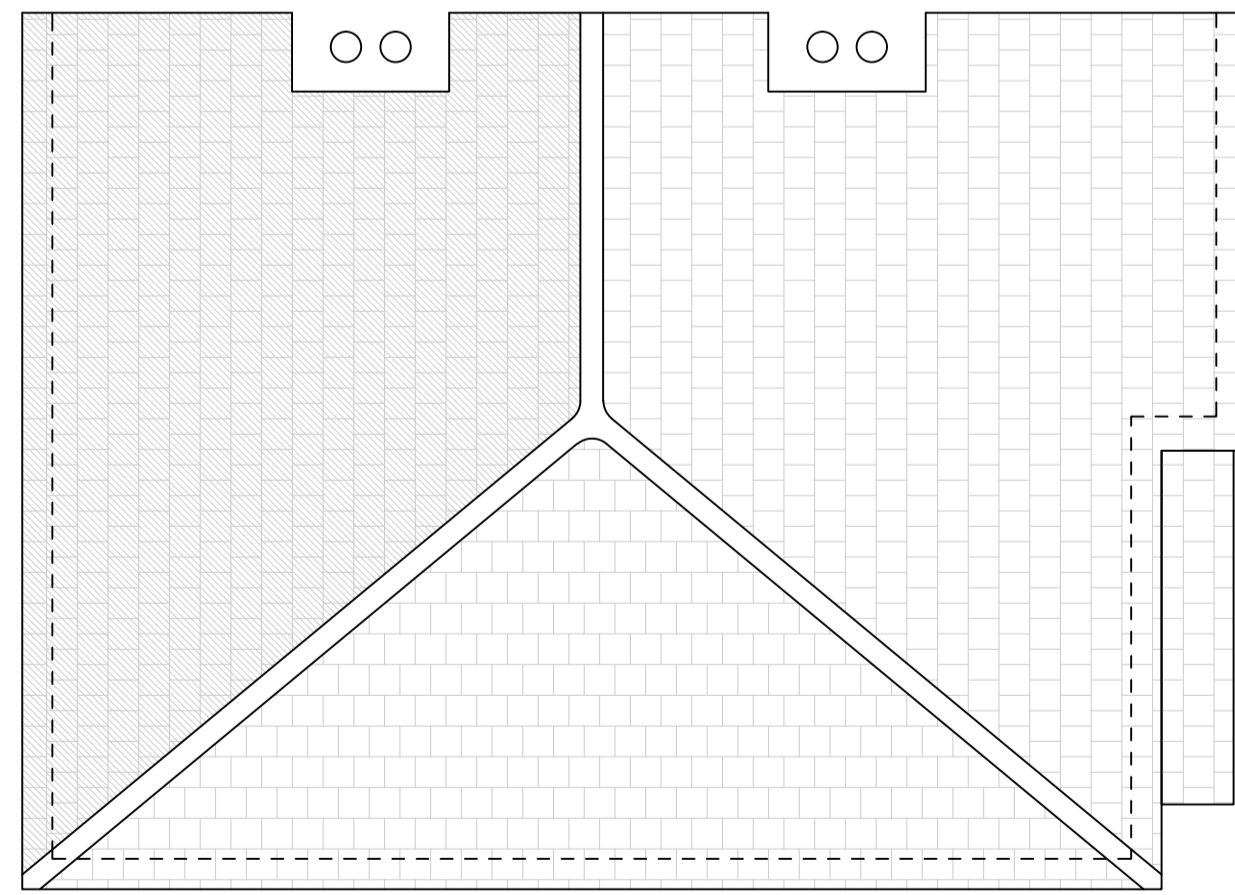


2 EXISTING FIRST FLOOR PLAN
1:50 @ A1

 

3 EXISTING ROOF PLAN
1:50 @ A1

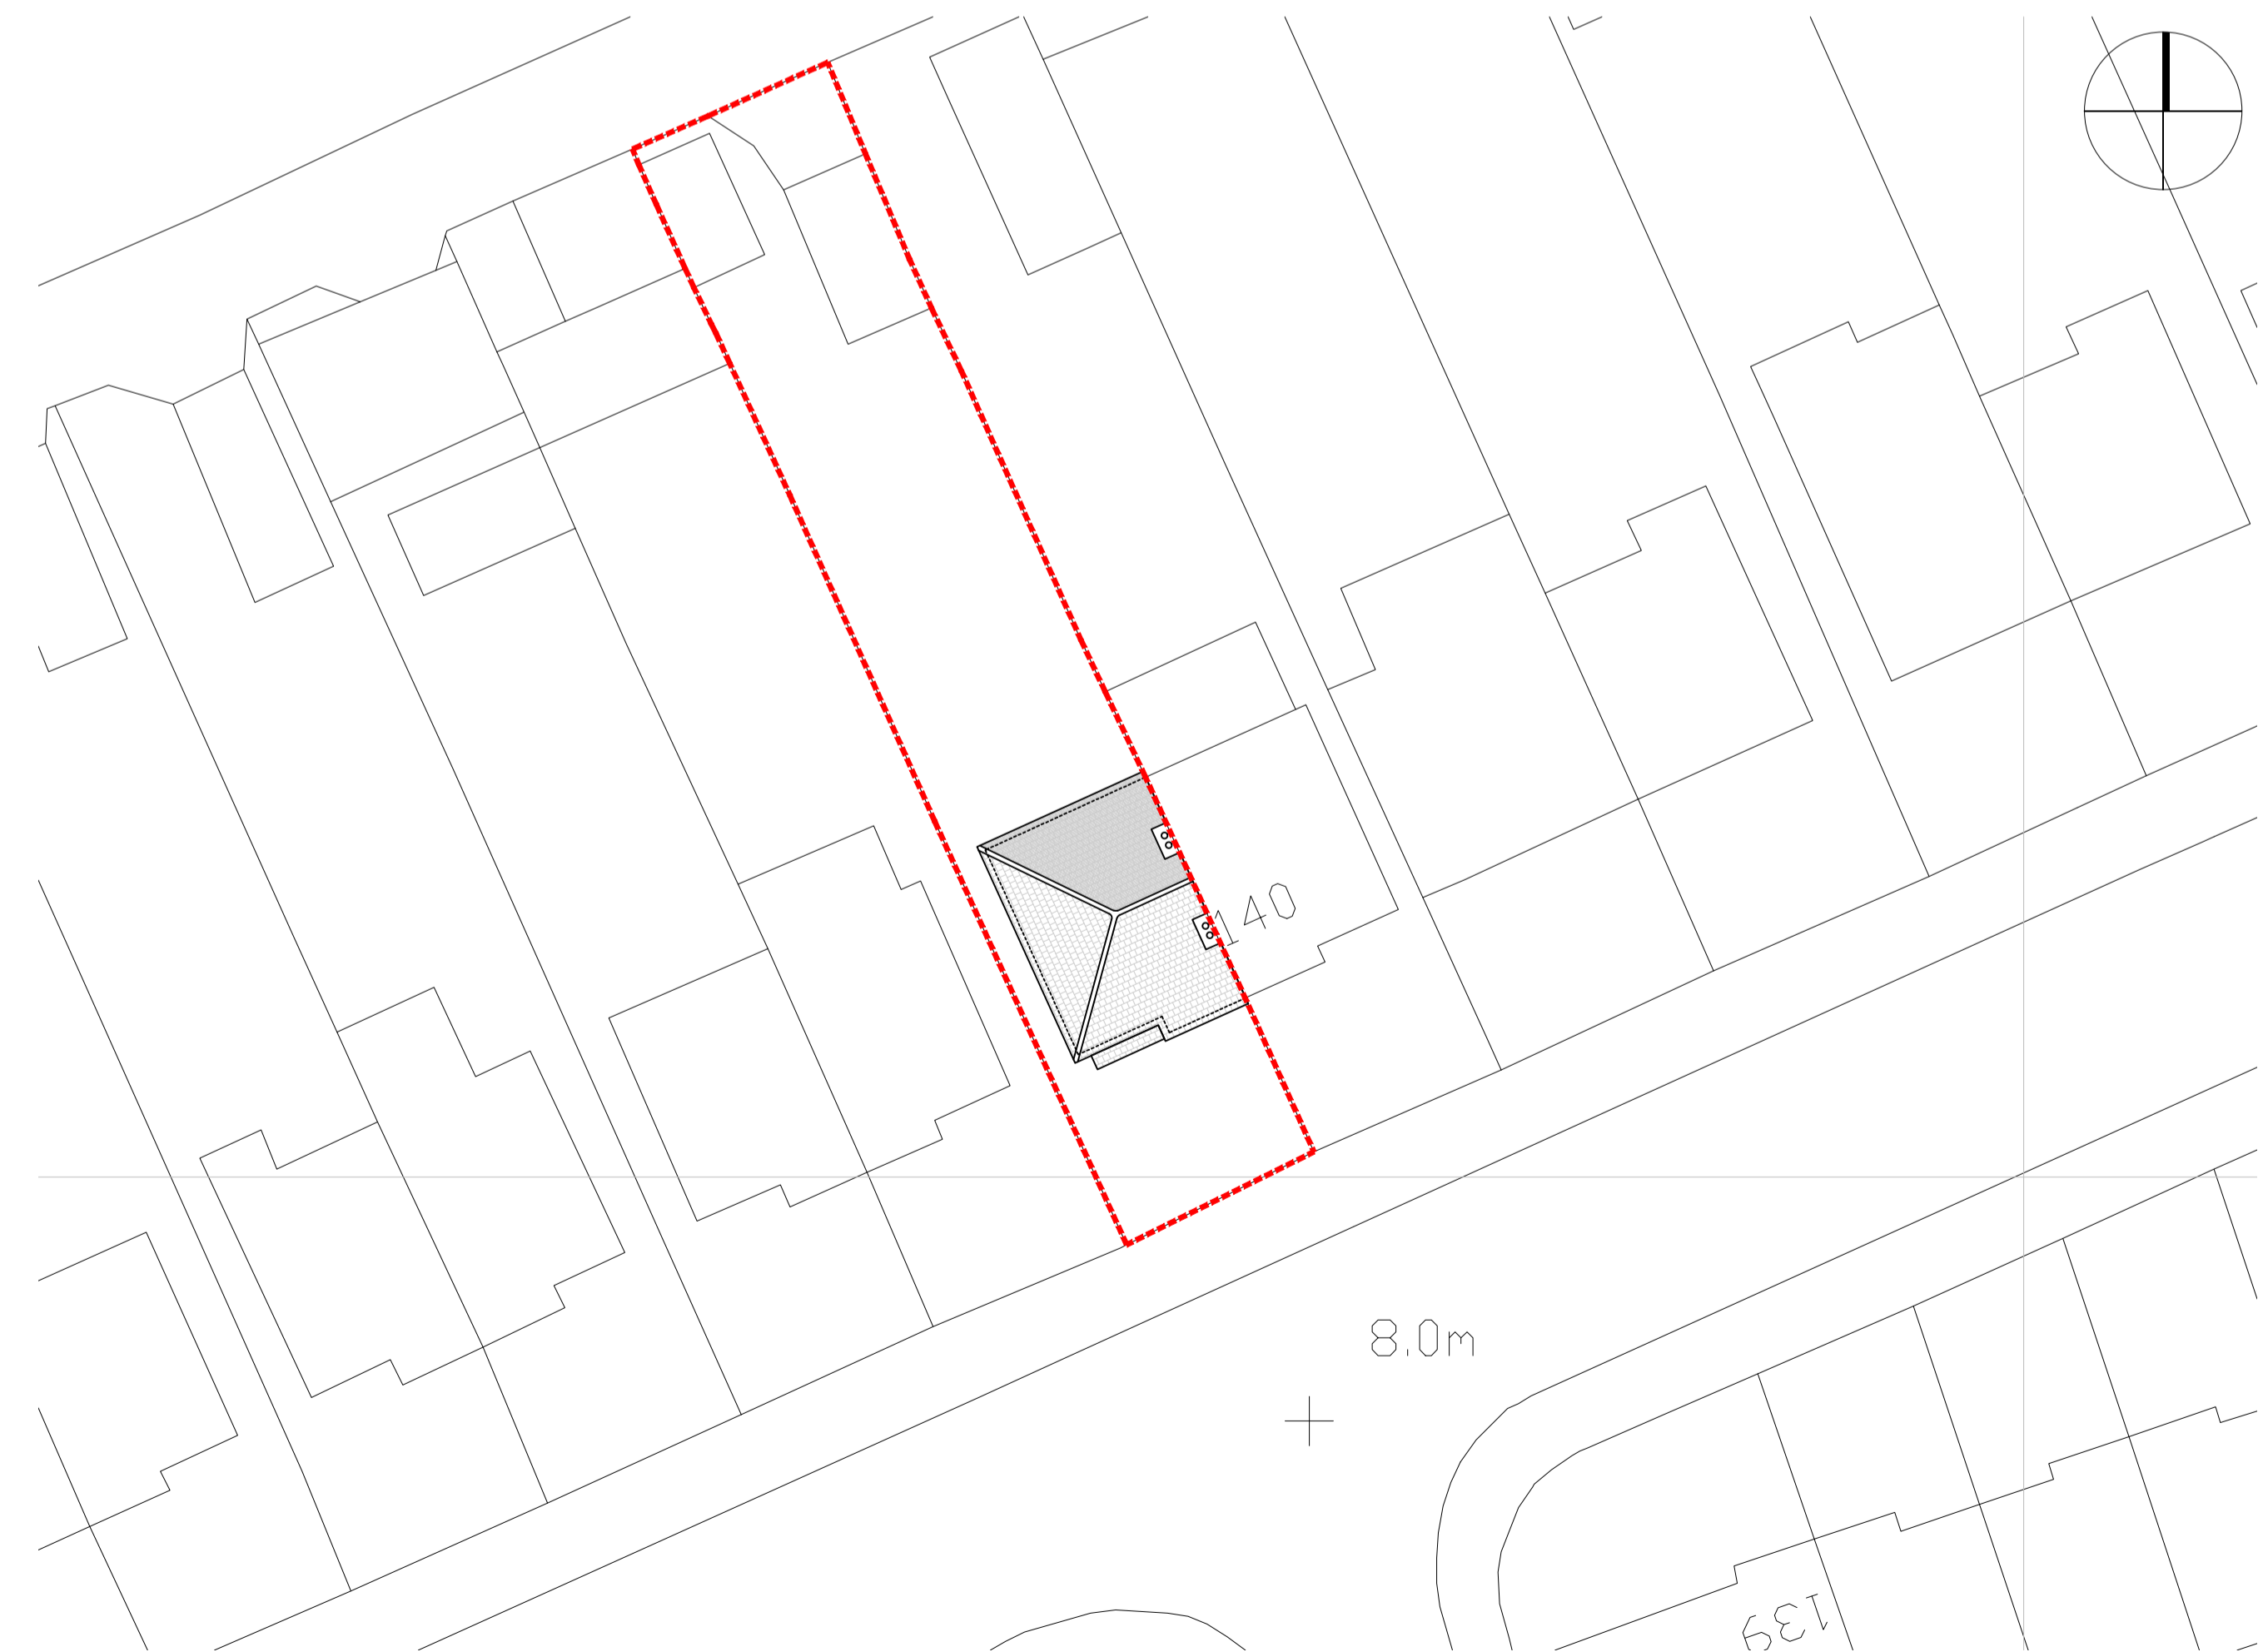 

4 EXISTING SITE PLAN
1:200 @ A1

 

02.06.21	PLANNING APP MADE: Planning Application made to the Local Authority	VG	LN
	Following receipt of approval from the client.		
REV DATE	DESCRIPTION	DR	CHK

PLANNING ISSUE

KLEDESIGN
ARCHITECTURE | PLANNING | VISUALISATIONS

CLIENT			
MR AND MRS BYRAM			
PROJECT			
PROPOSED SINGLE STOREY REAR EXTENSION 142 WILMOT ROAD, WEST HEATH, DARTFORD			
DRAWING			
GENERAL ARRANGEMENT EXISTING FLOOR PLANS			
SCALE @ A1	DRAWN	CHECKED	
1:50 / 1:200	VG	LN	
CREATION DATE	REVISION		
MAY 2021	-		
KLEDESIGN DRAWING NO.			
K1148 - KLE - DA1 - 00 - DR - A - 020			
PROJECT NO. COMPANY. ZONE. LEVEL. TYPE. RELE. NUMBER.			
<small> © COPYRIGHT: ALL RIGHTS RESERVED. THIS DRAWING MUST NOT BE REPRODUCED WITHOUT PERMISSION. THIS DRAWING MUST BE READ IN CONJUNCTION WITH ALL RELEVANT CONSULTANT / SPECIALIST DRAWINGS / INFORMATION. THIS DRAWING MUST NOT BE USED FOR CONSTRUCTION UNLESS ISSUED FOR CONSTRUCTION. ALL DIMENSIONS ON THIS DRAWING ARE IN MILLIMETERS (UNLESS OTHERWISE STATED). ANY DISCREPANCIES MUST BE REPORTED TO KLEDESIGN IMMEDIATELY. DO NOT SCALE OFF DRAWINGS USE DISPLAYED DIMENSIONS ONLY. </small>			