

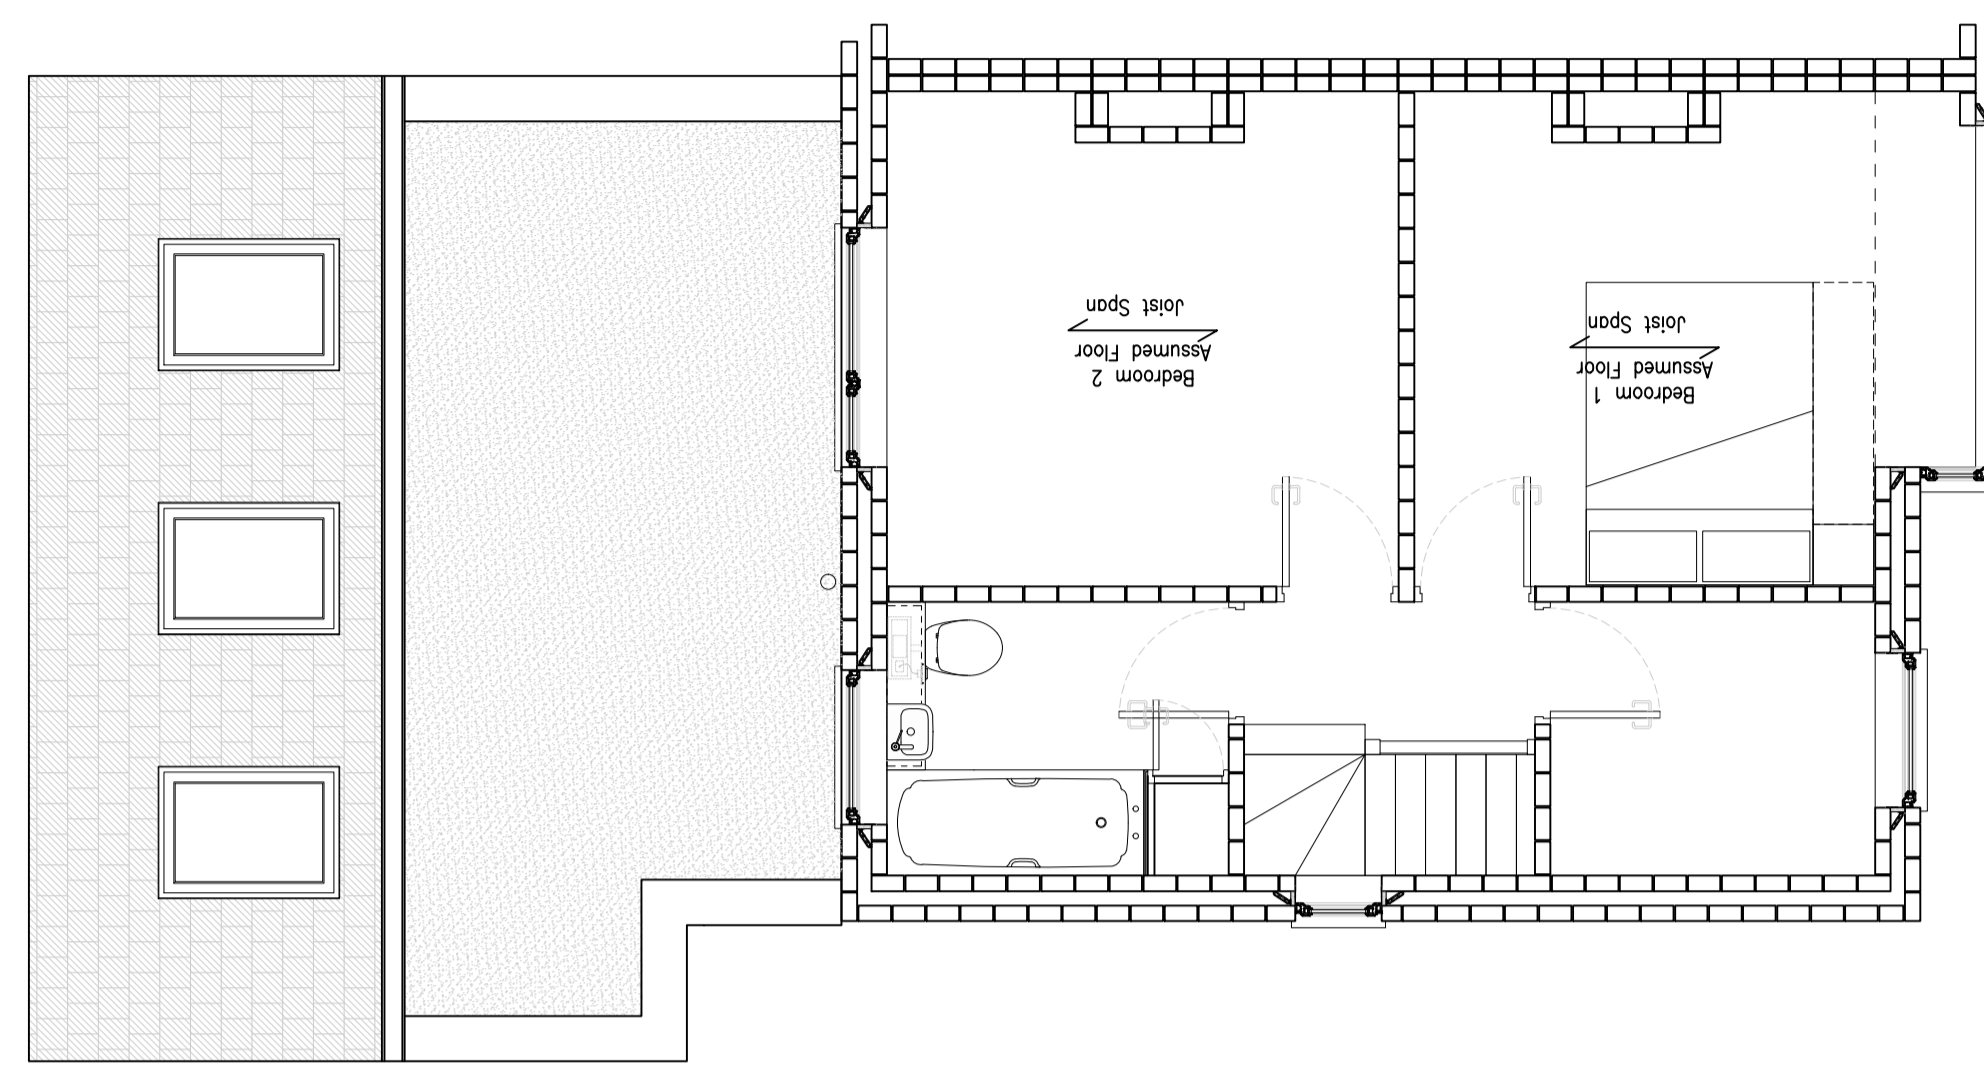
 




1 PROPOSED GROUND FLOOR PLAN  
1:50 @ A1

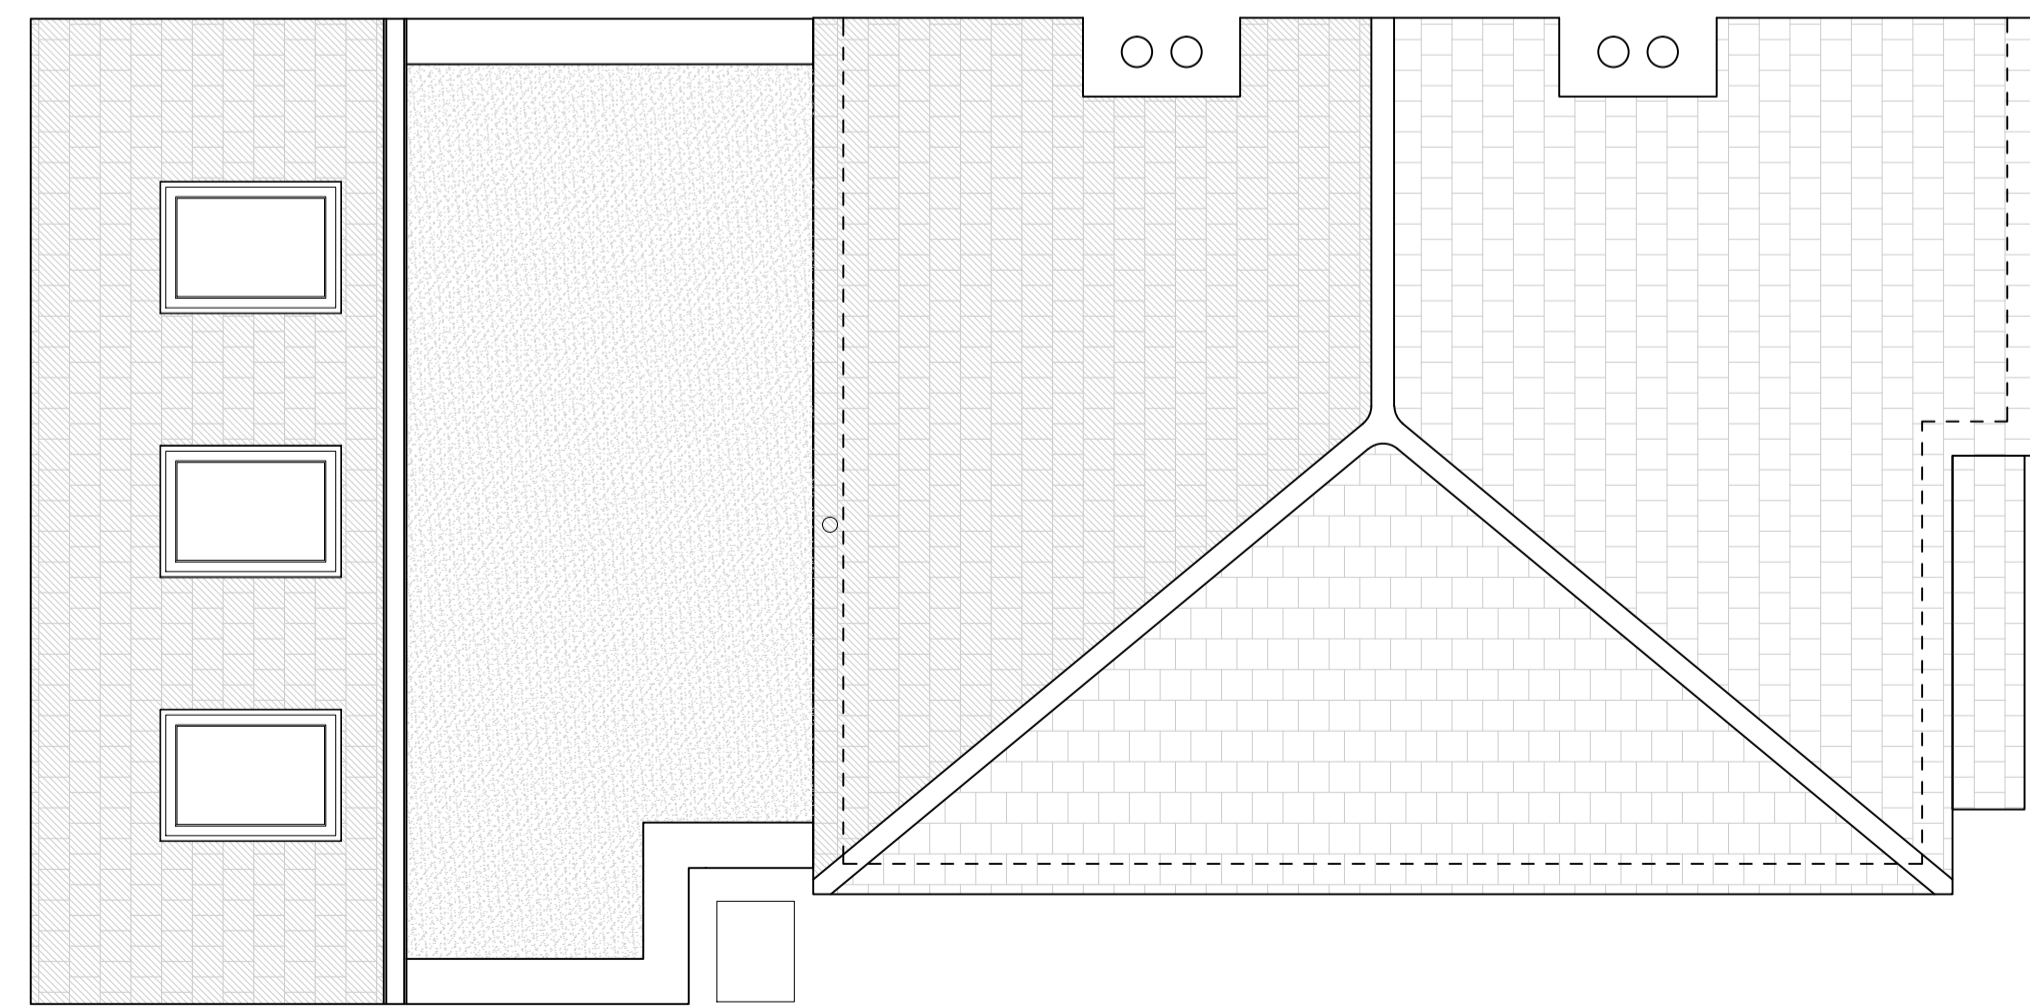


2 PROPOSED FIRST FLOOR PLAN  
1:50 @ A1

 

3 PROPOSED ROOF PLAN  
1:50 @ A1

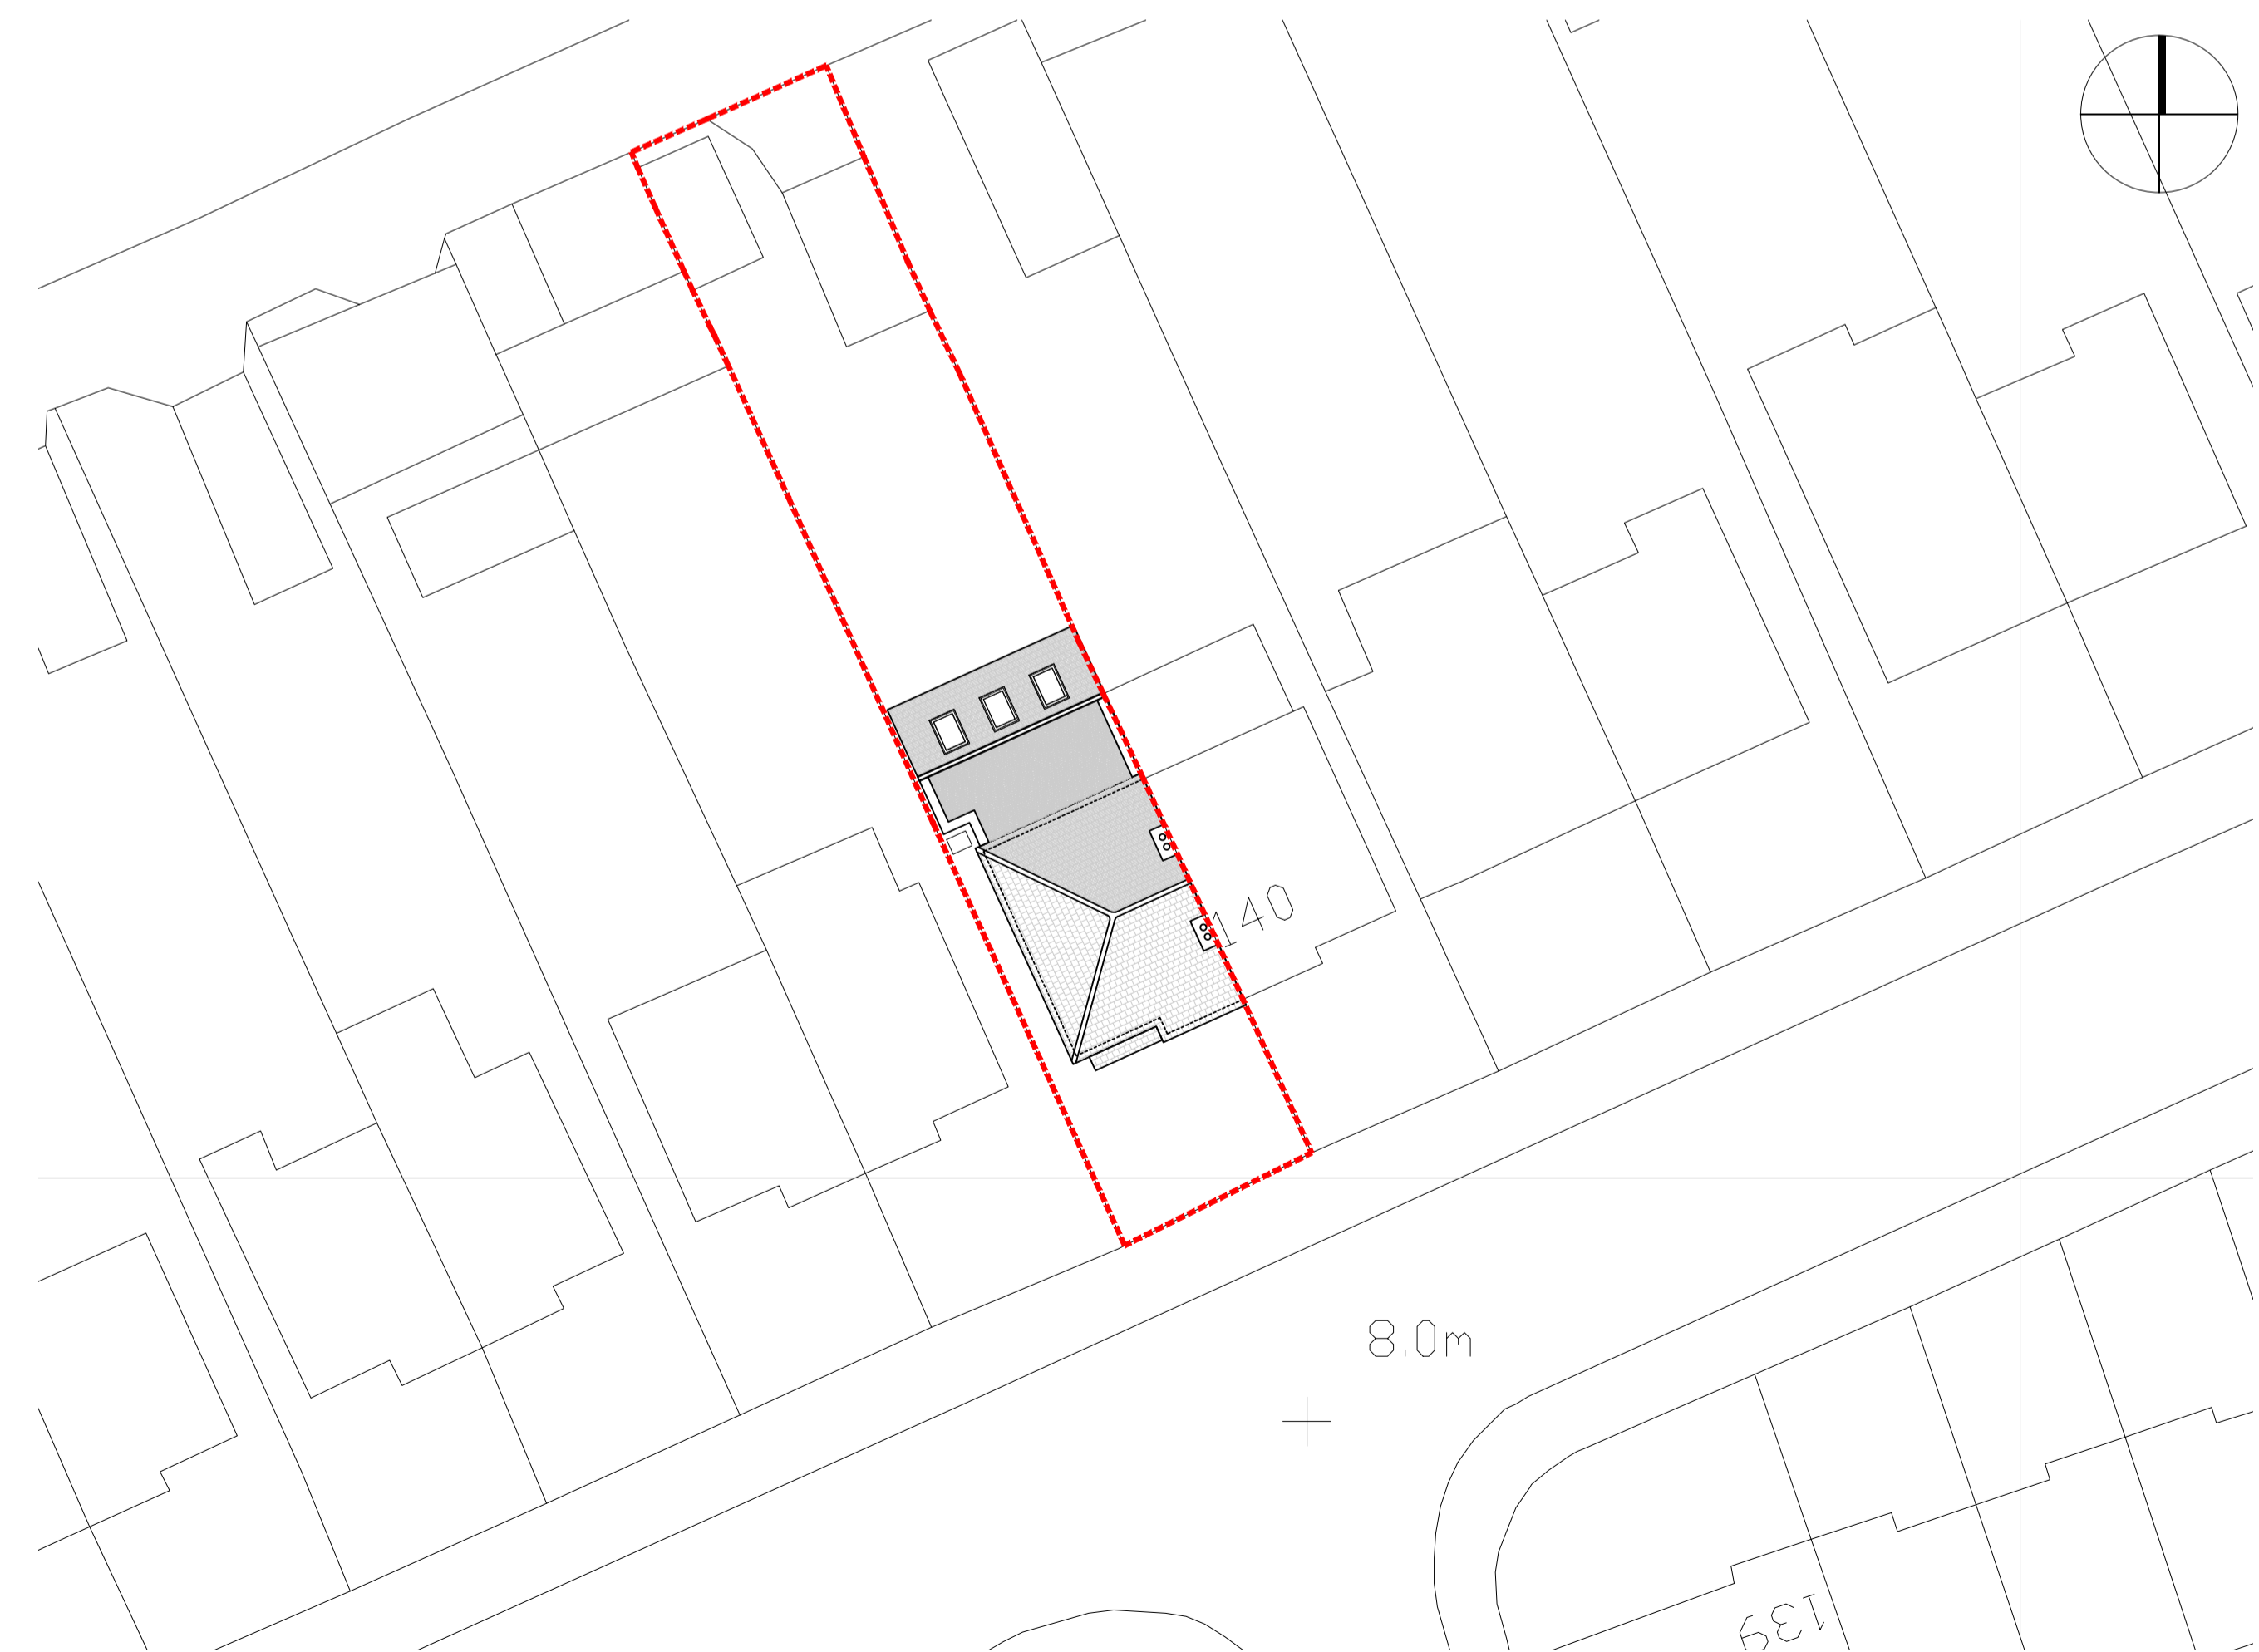 

4 PROPOSED SITE PLAN  
1:200 @ A1

 

A	02.06.21	PLANNING APP MADE: Planning Application made to the Local Authority following receipt of approval from the client.	VG	LN
	01.06.21	CLIENT APPROVAL: Existing and Proposed drawing pack sent to client for final approval before planning submission made to the Local Authority.	VG	LN
REV	DATE	DESCRIPTION	DR	CHK

**PLANNING ISSUE**

**KLEDESIGN**  
ARCHITECTURE | PLANNING | VISUALISATIONS

CLIENT	
MR AND MRS BYRAM	
PROJECT	
PROPOSED SINGLE STOREY REAR EXTENSION 142 WILMOT ROAD, WEST HEATH, DARTFORD	
DRAWING	
GENERAL ARRANGEMENT PROPOSED FLOOR PLANS	
SCALE @ A1	CHECKED
1:50 / 1:200	LN
CREATION DATE	REVISION
MAY 2021	A
KLEDESIGN DRAWING NO.	
K1148 - KLE - DA1 - 00 - DR - A - 021	
PROJECT NO COMPANY JOB NO REVISION TYPE ROLE NUMBER	
<small>© COPYRIGHT: ALL RIGHTS RESERVED. THIS DRAWING MUST NOT BE REPRODUCED WITHOUT PERMISSION. THIS DRAWING MUST BE READ IN CONJUNCTION WITH ALL RELEVANT CONSULTANT / SPECIALIST DRAWINGS / INFORMATION. THIS DRAWING MUST NOT BE USED FOR CONSTRUCTION UNLESS ISSUED FOR CONSTRUCTION. ALL DIMENSIONS ON THIS DRAWING ARE IN MILLIMETERS (UNLESS OTHERWISE STATED). ANY DISCREPANCIES MUST BE REPORTED TO KLEDESIGN IMMEDIATELY. DO NOT SCALE OFF DRAWINGS USE DISPLAYED DIMENSIONS ONLY.</small>	