

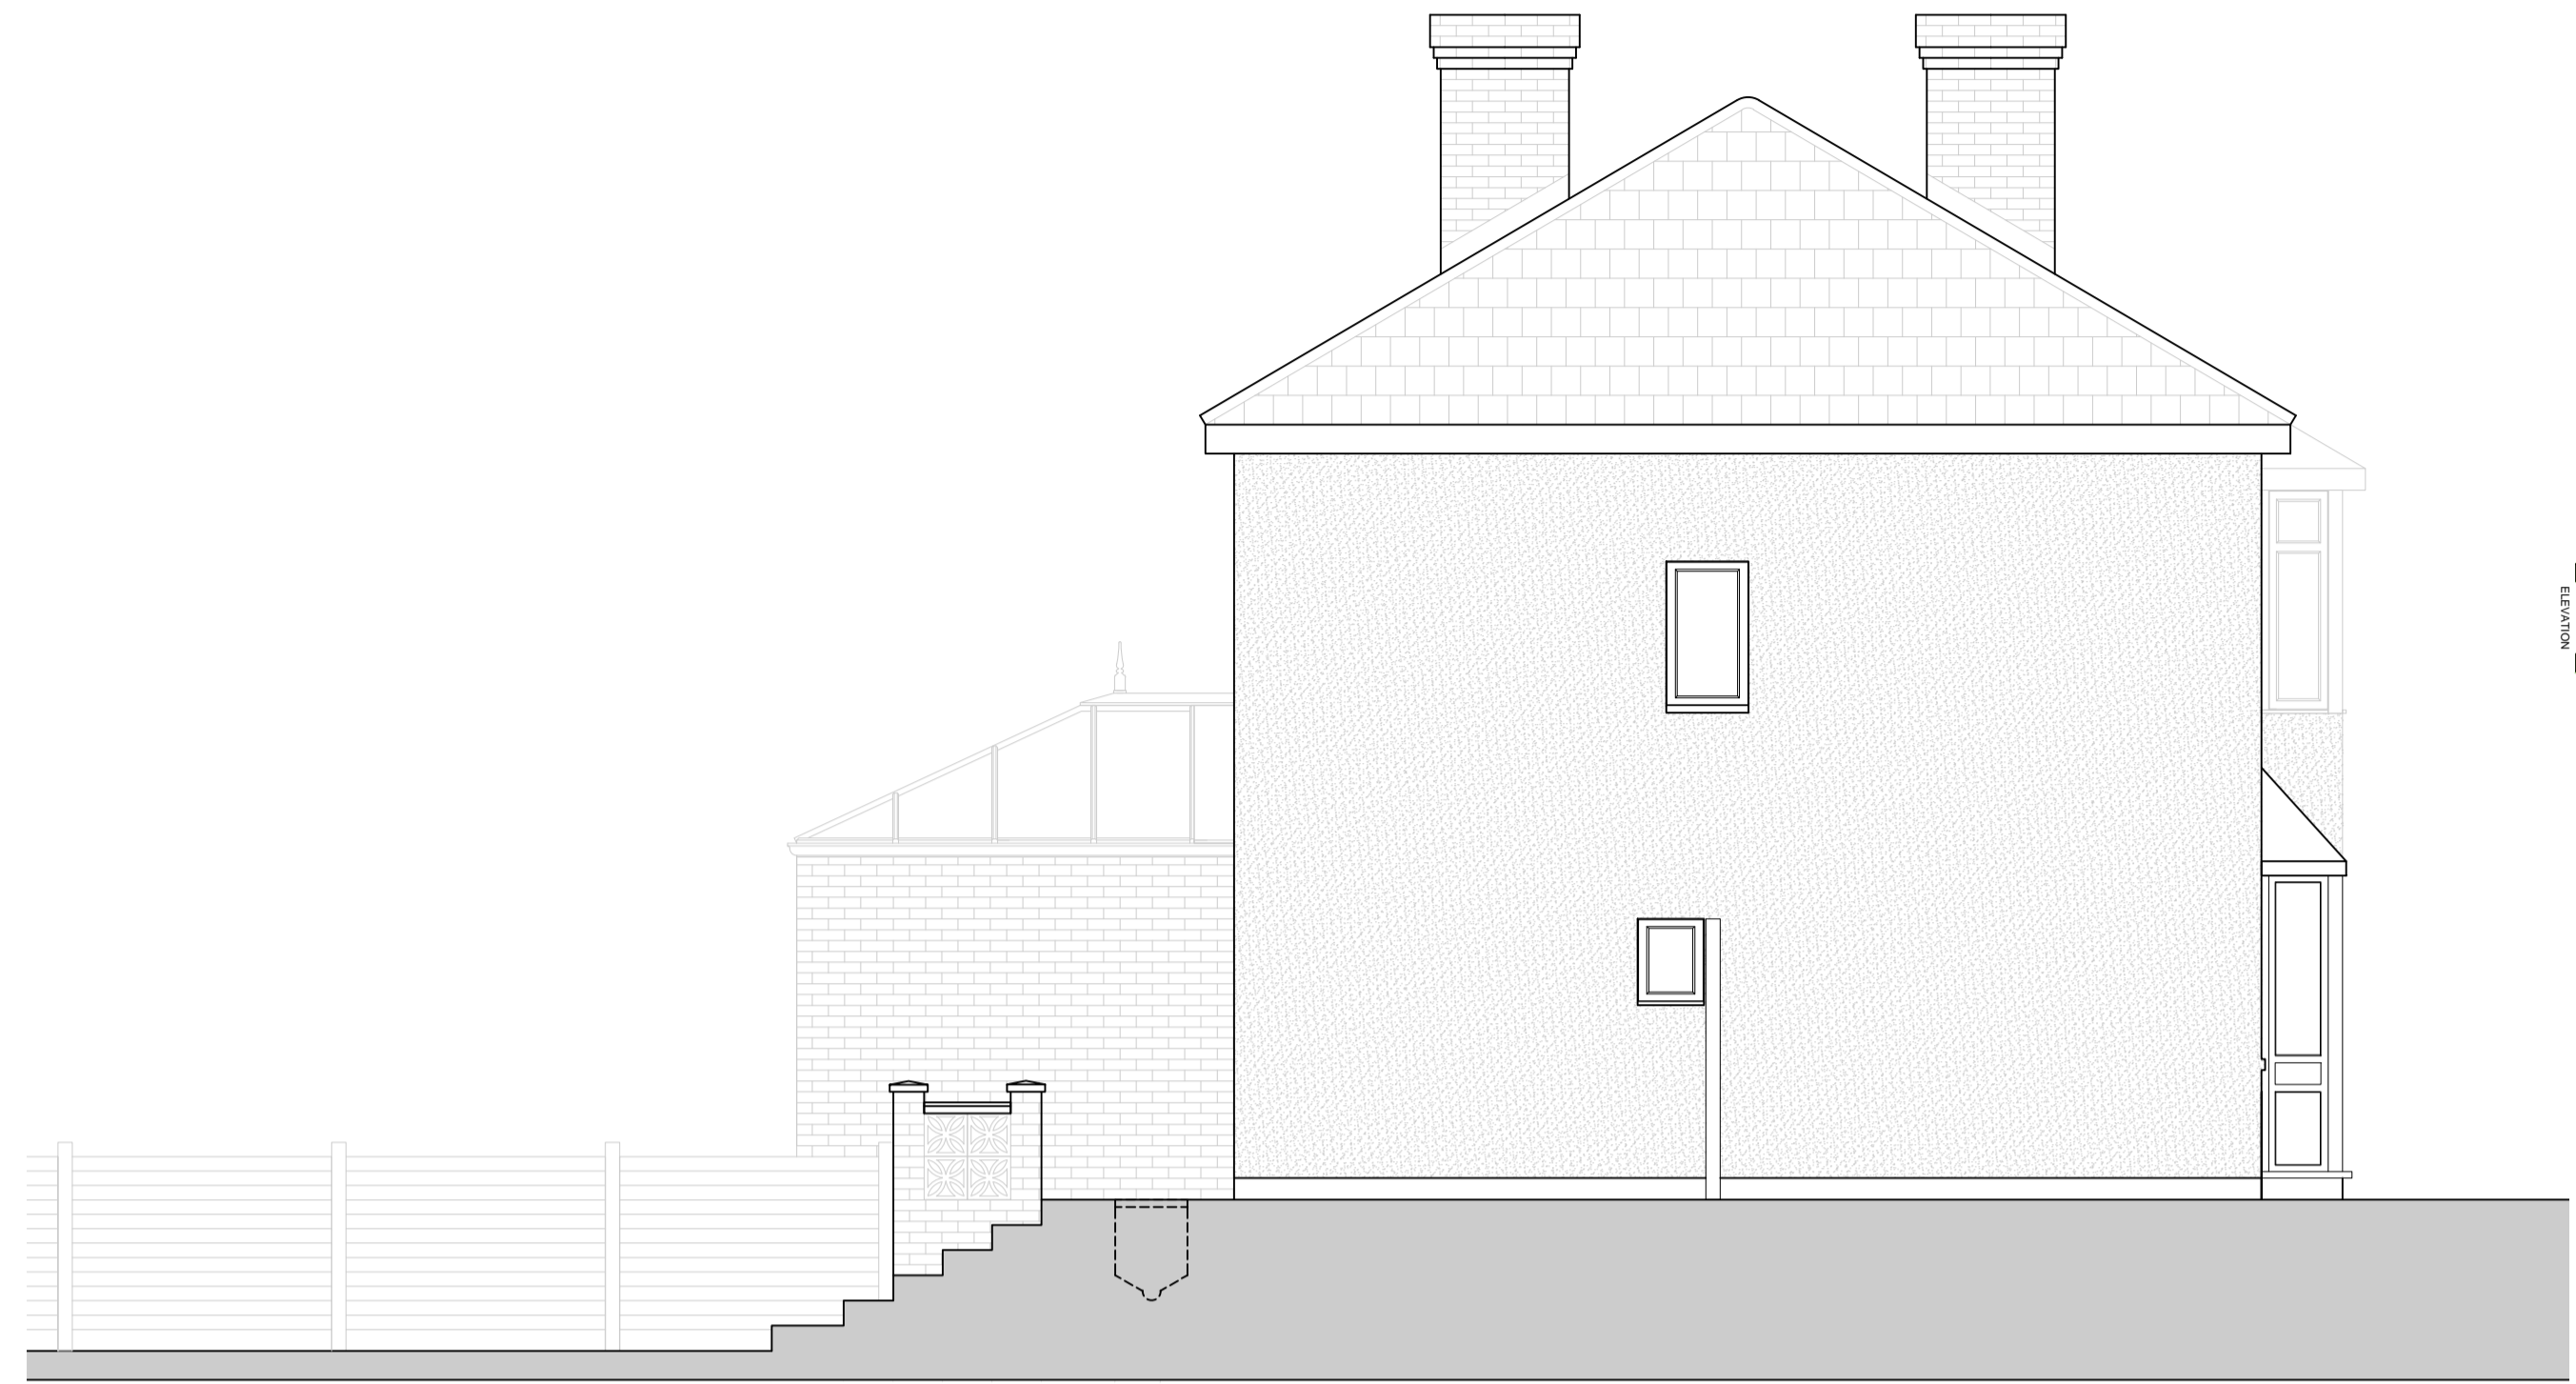
 



A EXISTING FRONT ELEVATION (SOUTH EAST)
1:50 @ A1

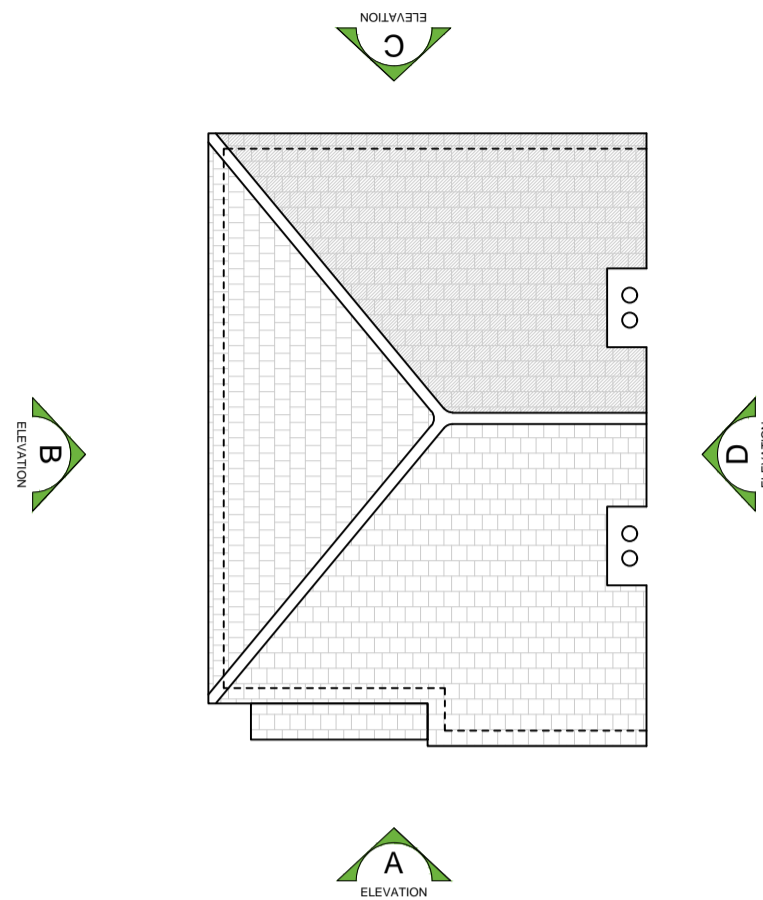


B EXISTING SIDE ELEVATION (SOUTH WEST)
1:50 @ A1

 


5 ELEVATION KEY PLAN
1:100 @ A1

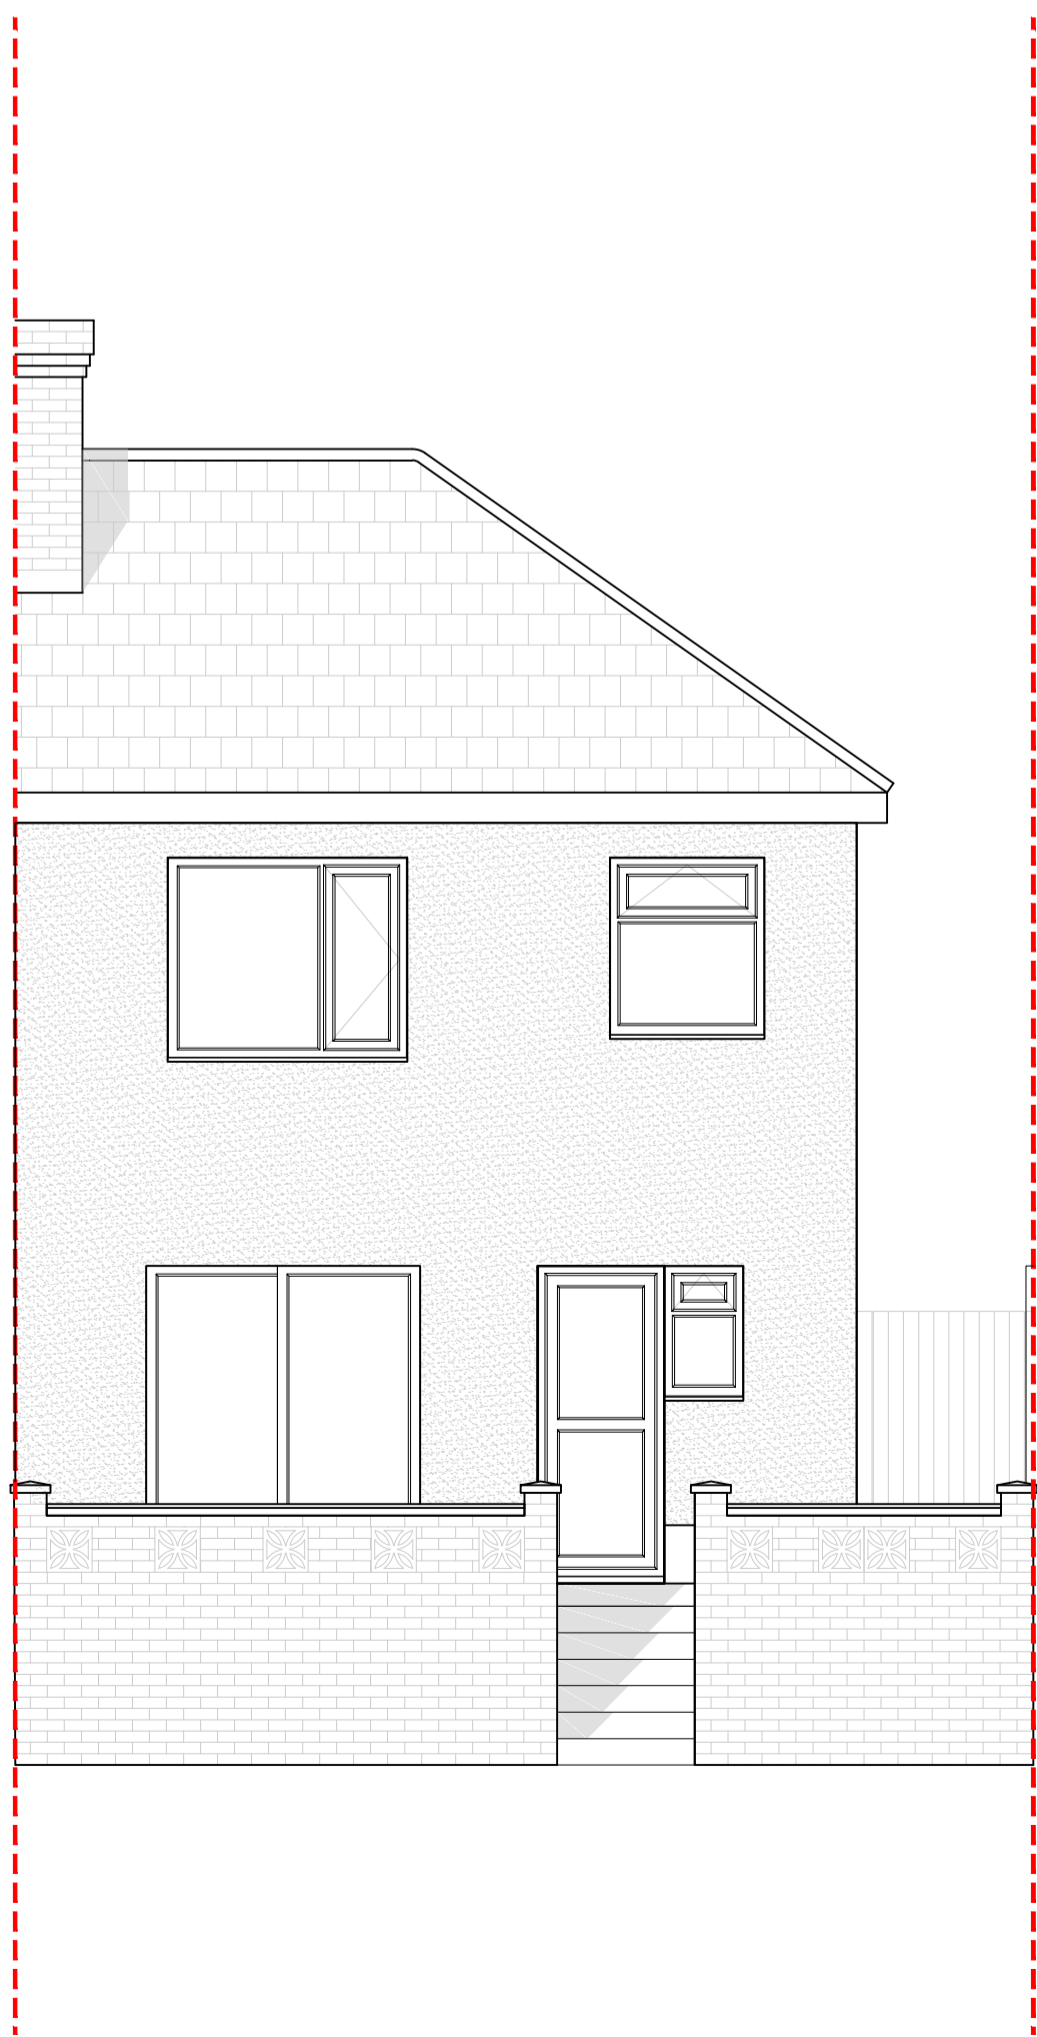

C EXISTING REAR ELEVATION (NORTH WEST)
1:50 @ A1

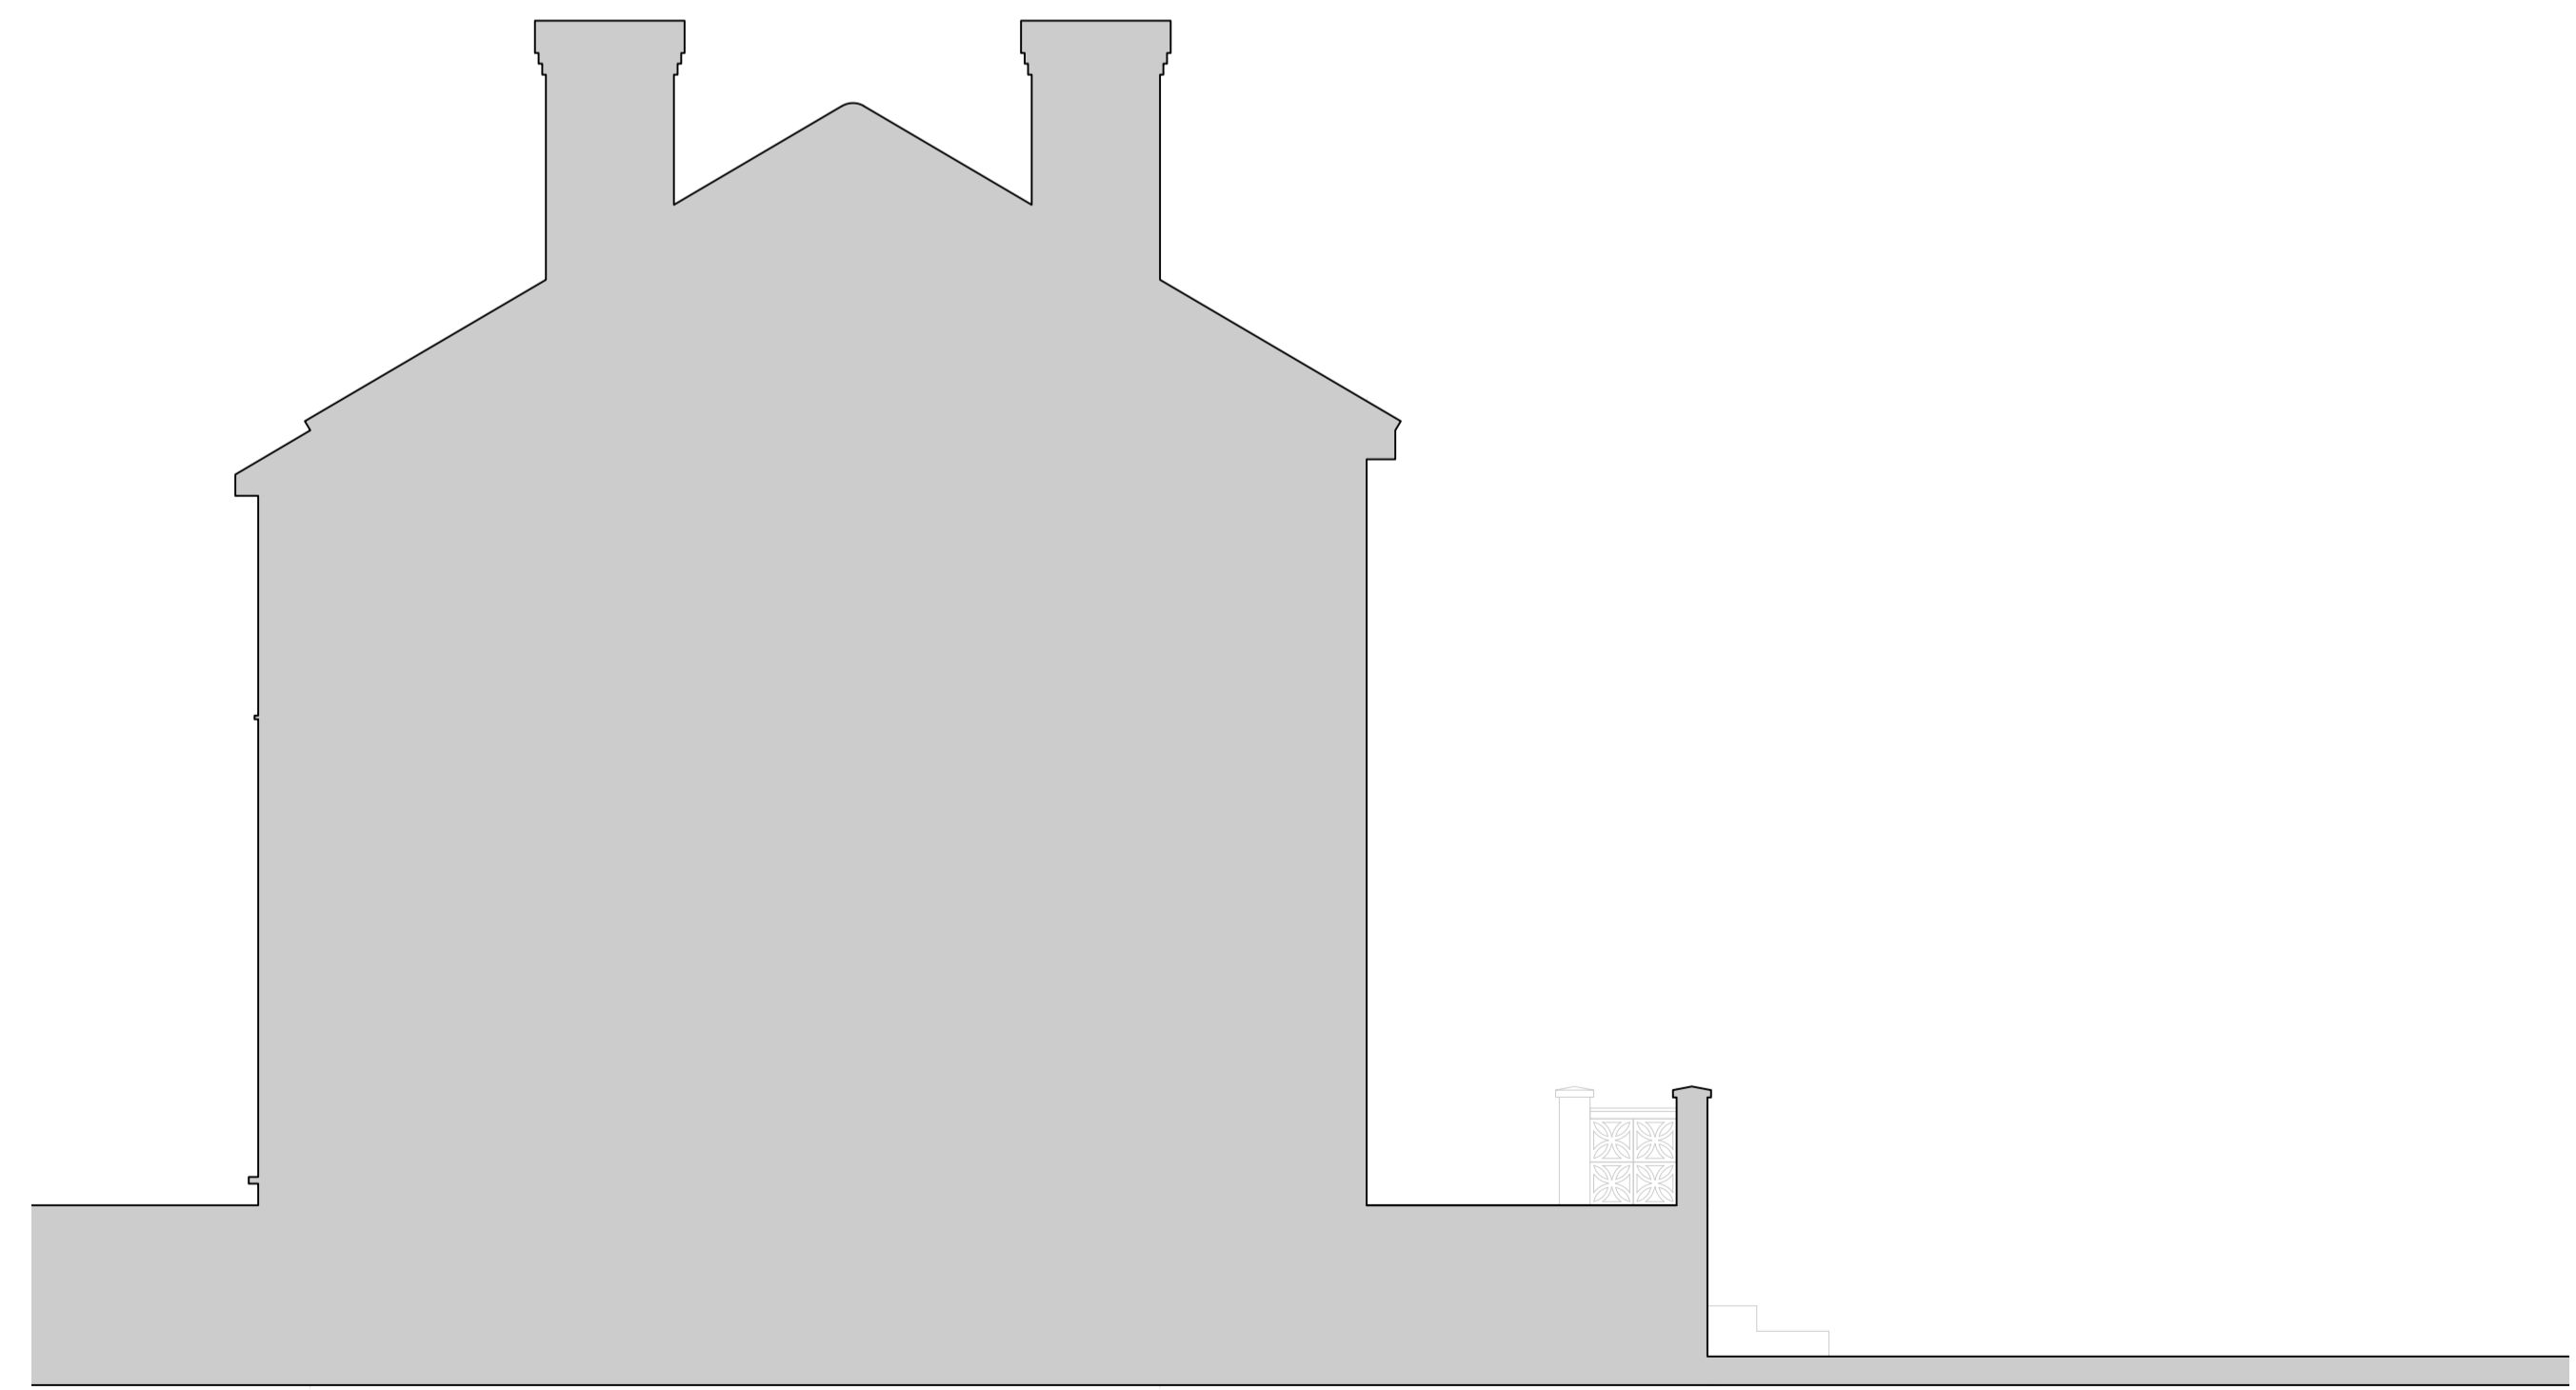

D EXISTING SIDE ELEVATION (NORTH EAST)
1:50 @ A1

 

02.06.21	PLANNING APP MADE: Planning Application made to the Local Authority Following receipt of approval form the client.	VG	LN
REV	DATE	DESCRIPTION	DR

PLANNING ISSUE

KLEDESIGN
ARCHITECTURE | PLANNING | VISUALISATIONS

CLIENT			
MR AND MRS BYRAM			
PROJECT			
PROPOSED SINGLE STOREY REAR EXTENSION 142 WILMOT ROAD, WEST HEATH, DARTFORD			
DRAWING			
GENERAL ARRANGEMENT EXISTING ELEVATIONS			
SCALE @ A1	DRAWN	CHECKED	
1:50 / 1:200	VG	LN	
CREATION DATE	REVISION		
MAY 2021	-		
KLEDESIGN DRAWING NO.			
K1148 - KLE - DA1 - 00 - DR - A - 025			
PROJECT NO. COMPANY. ZONE. LEVEL. TYPE. RELE. NUMBER.			
© COPYRIGHT: ALL RIGHTS RESERVED. - THIS DRAWING MUST NOT BE REPRODUCED WITHOUT PERMISSION. - THIS DRAWING MUST BE READ IN CONJUNCTION WITH ALL RELEVANT CONSULTANT / SPECIALIST DRAWINGS / INFORMATION. - THIS DRAWING MUST NOT BE USED FOR CONSTRUCTION UNLESS ISSUED FOR CONSTRUCTION. - ALL DIMENSIONS ON THIS DRAWING ARE IN MILLIMETERS (UNLESS OTHERWISE STATED). - ANY DISCREPANCIES MUST BE REPORTED TO KLEDESIGN IMMEDIATELY. - DO NOT SCALE OFF DRAWINGS USE DISPLAYED DIMENSIONS ONLY.			