




PROPOSED SITE PLAN SCALE 1:200

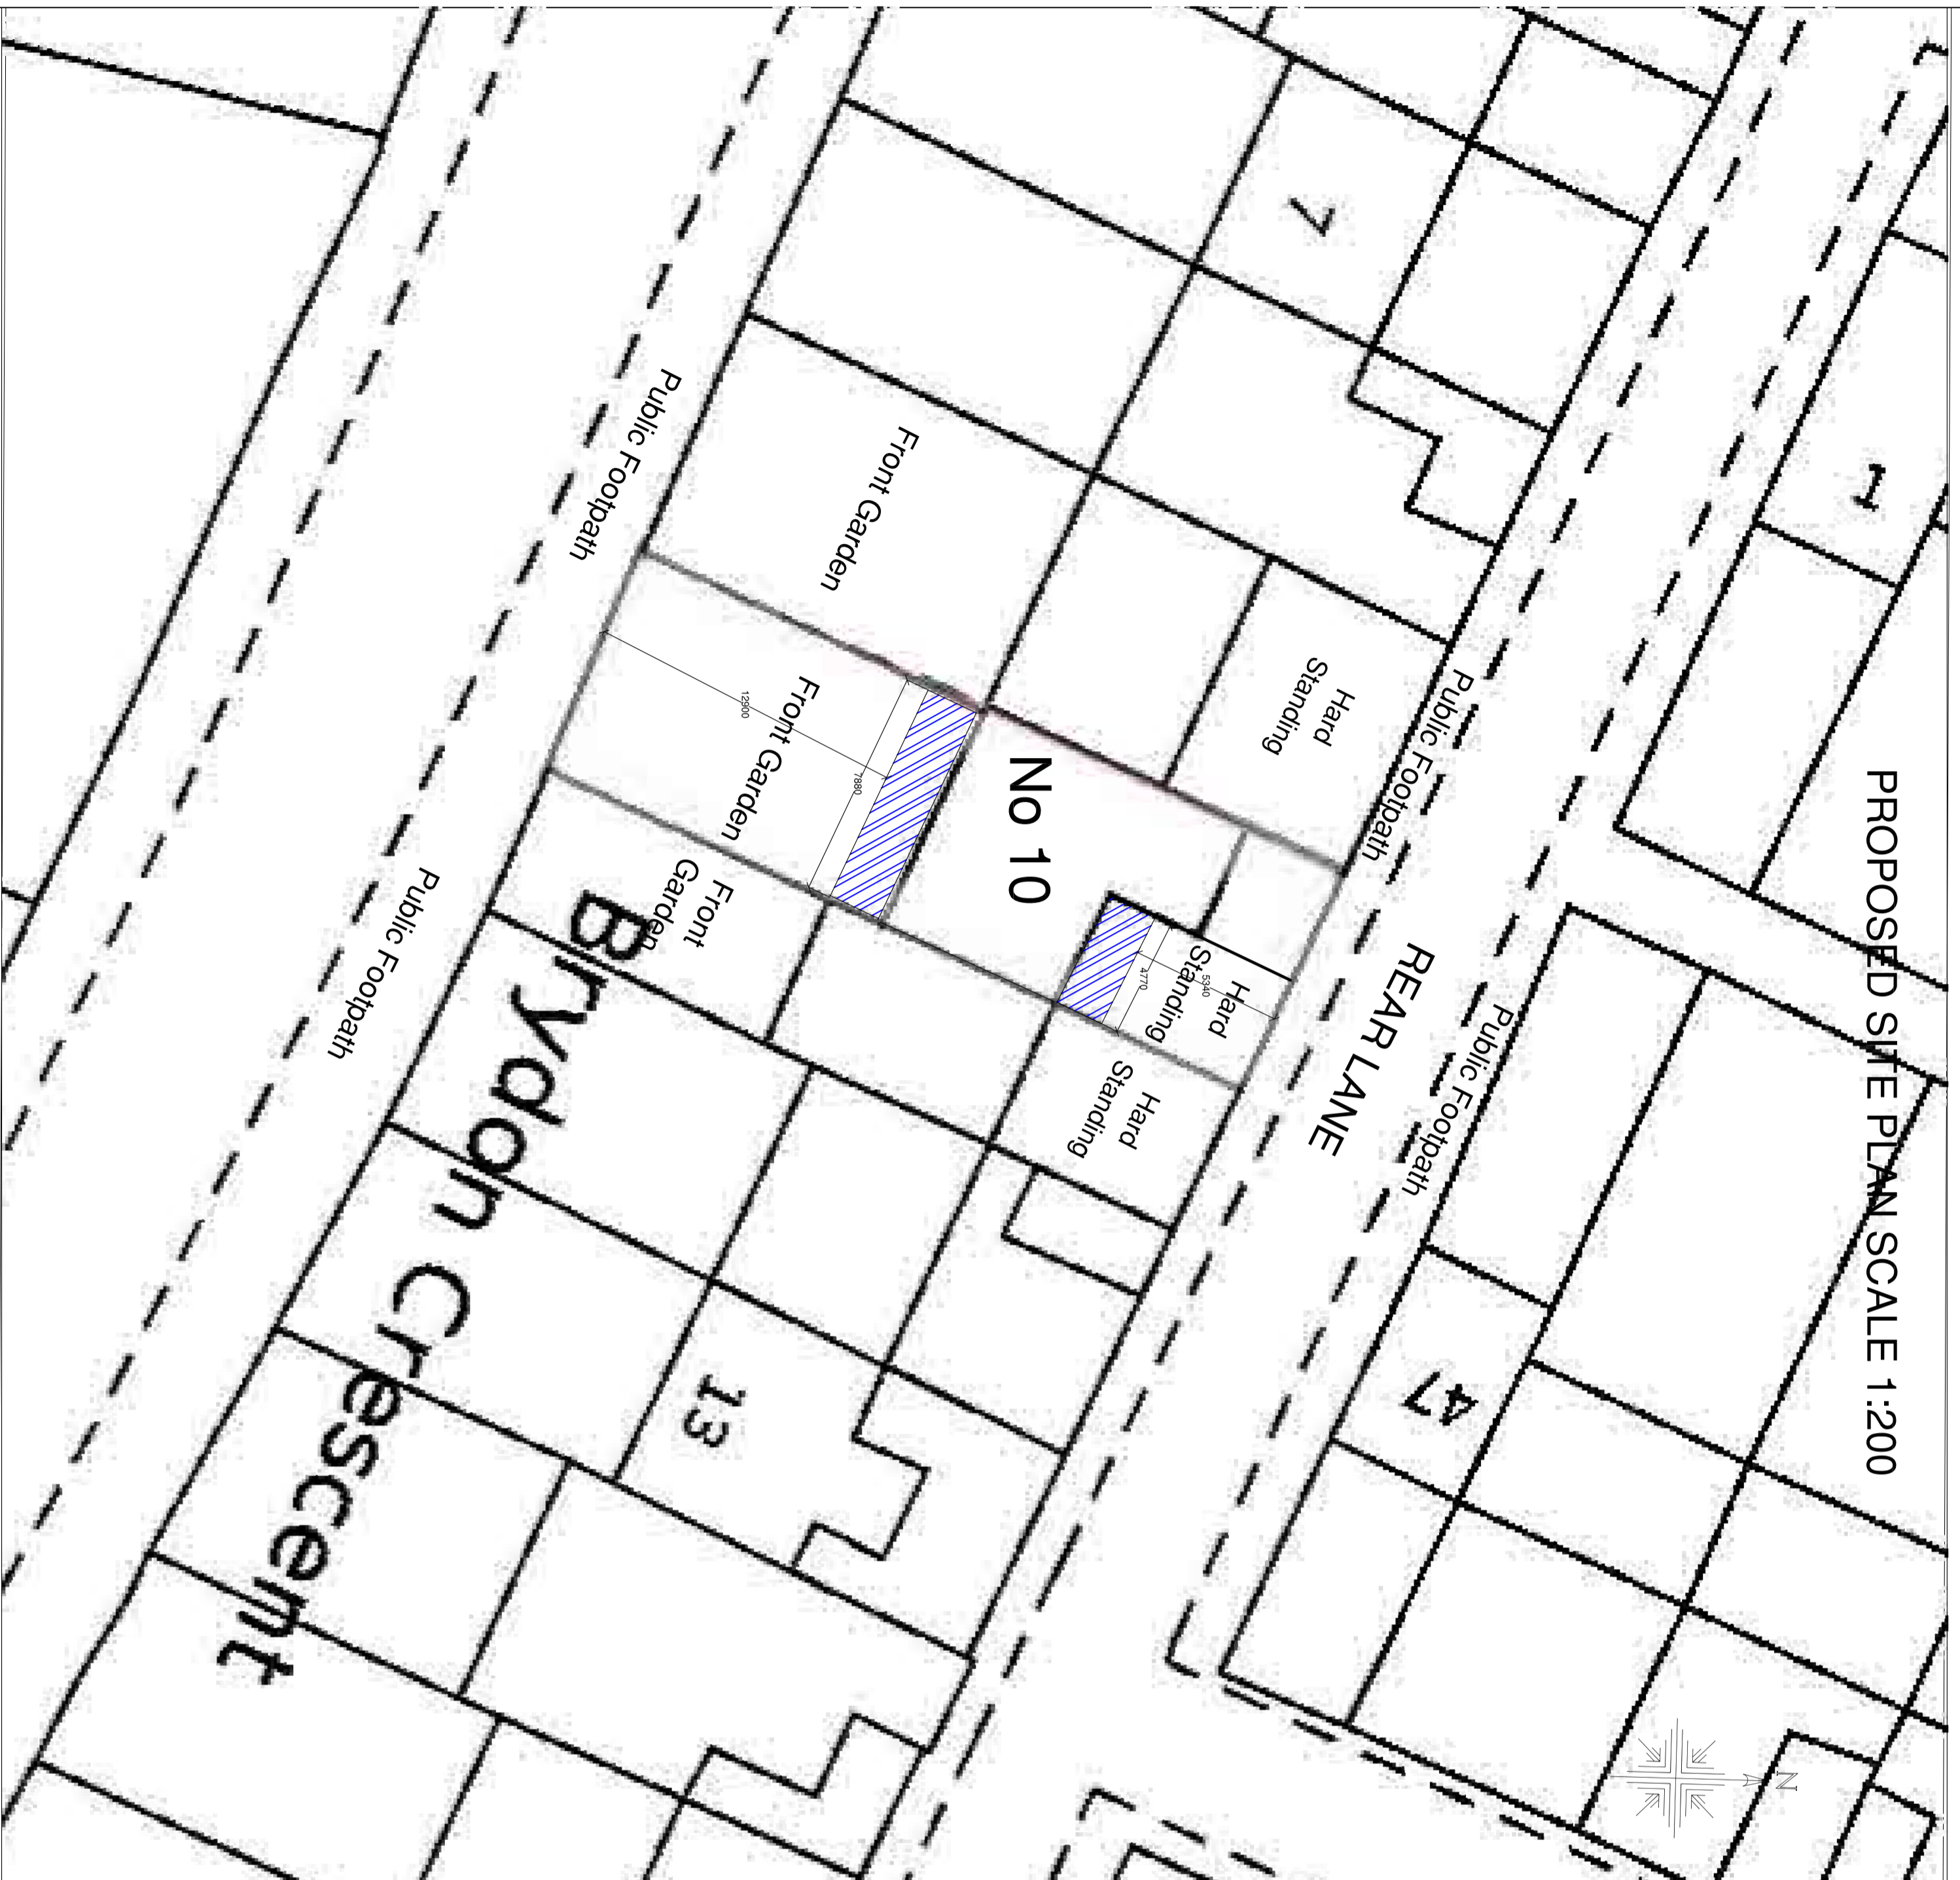

EXISTING ROOF PLAN SCALE 1:100

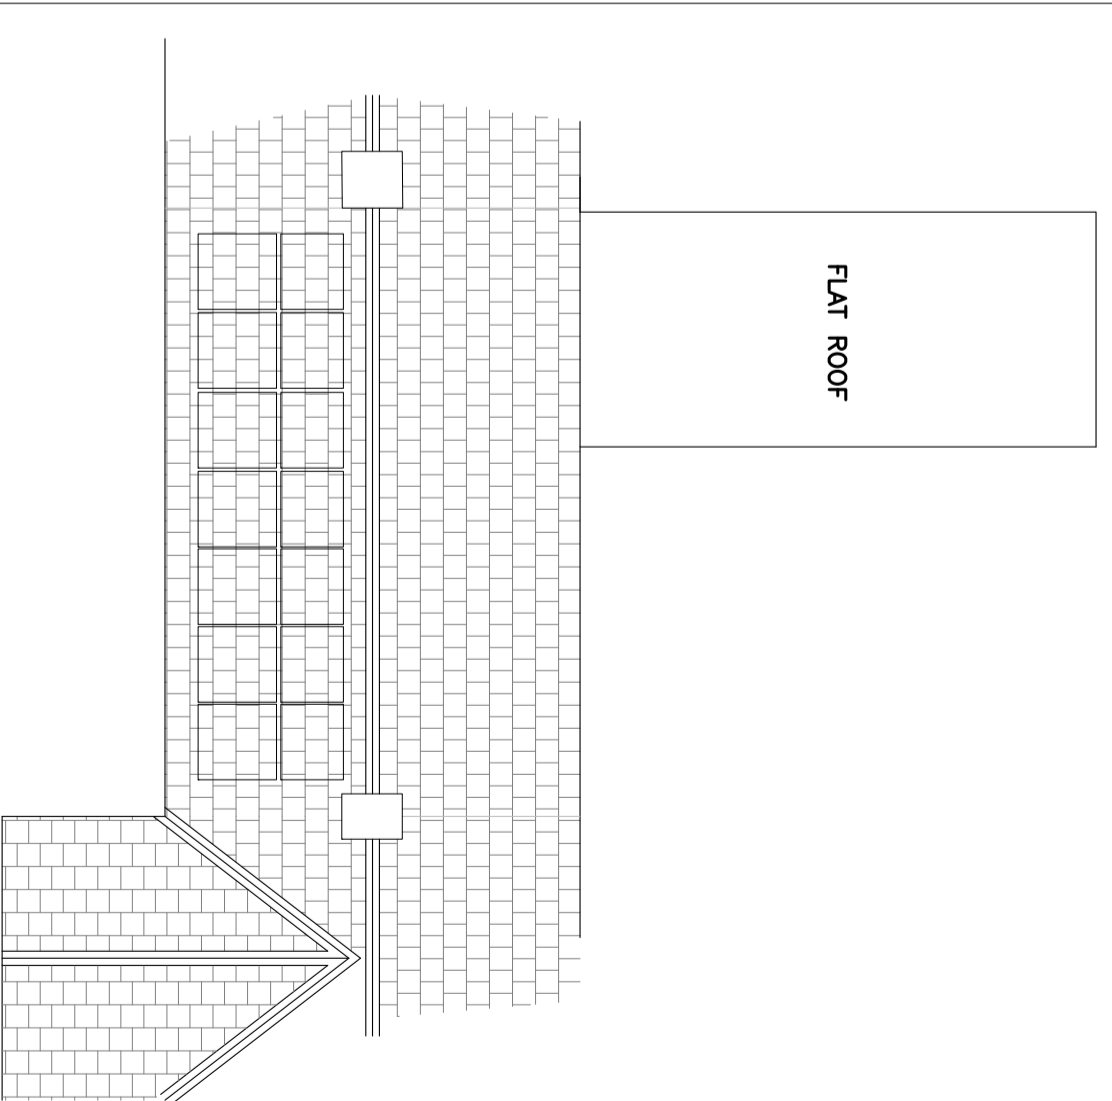

PROPOSED ROOF PLAN SCALE 1:100

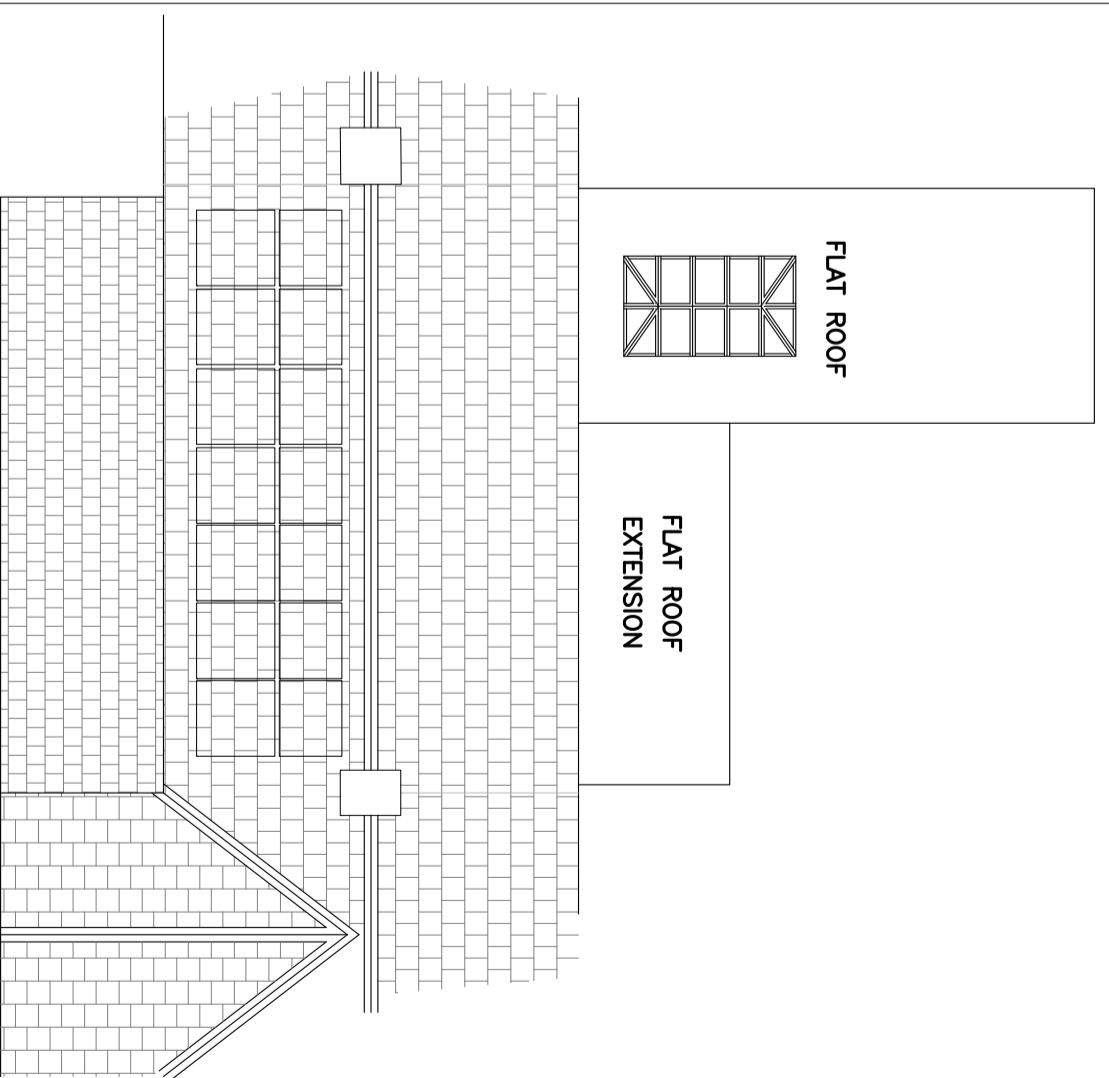

Jacdr@wingservices@gmail.com

CLIENT
M & Mrs D. SNOWDON

CONTRACT
10 BRYDON CRESCENT
SOUTH HETTON
DH6 2SP

TITLE
SITE PLAN AND ROOF PLAN
GROUND FLOOR EXTENSIONS
AT FRONT AND THE REAR

J.A. CONNOLLY | DATE: 01/08/2023
SCALE: 1:100 / 1:200

EXISTING & PROPOSED
DRG.No. 0002/D A2