





Ground floor plan as proposed
1:100 scale

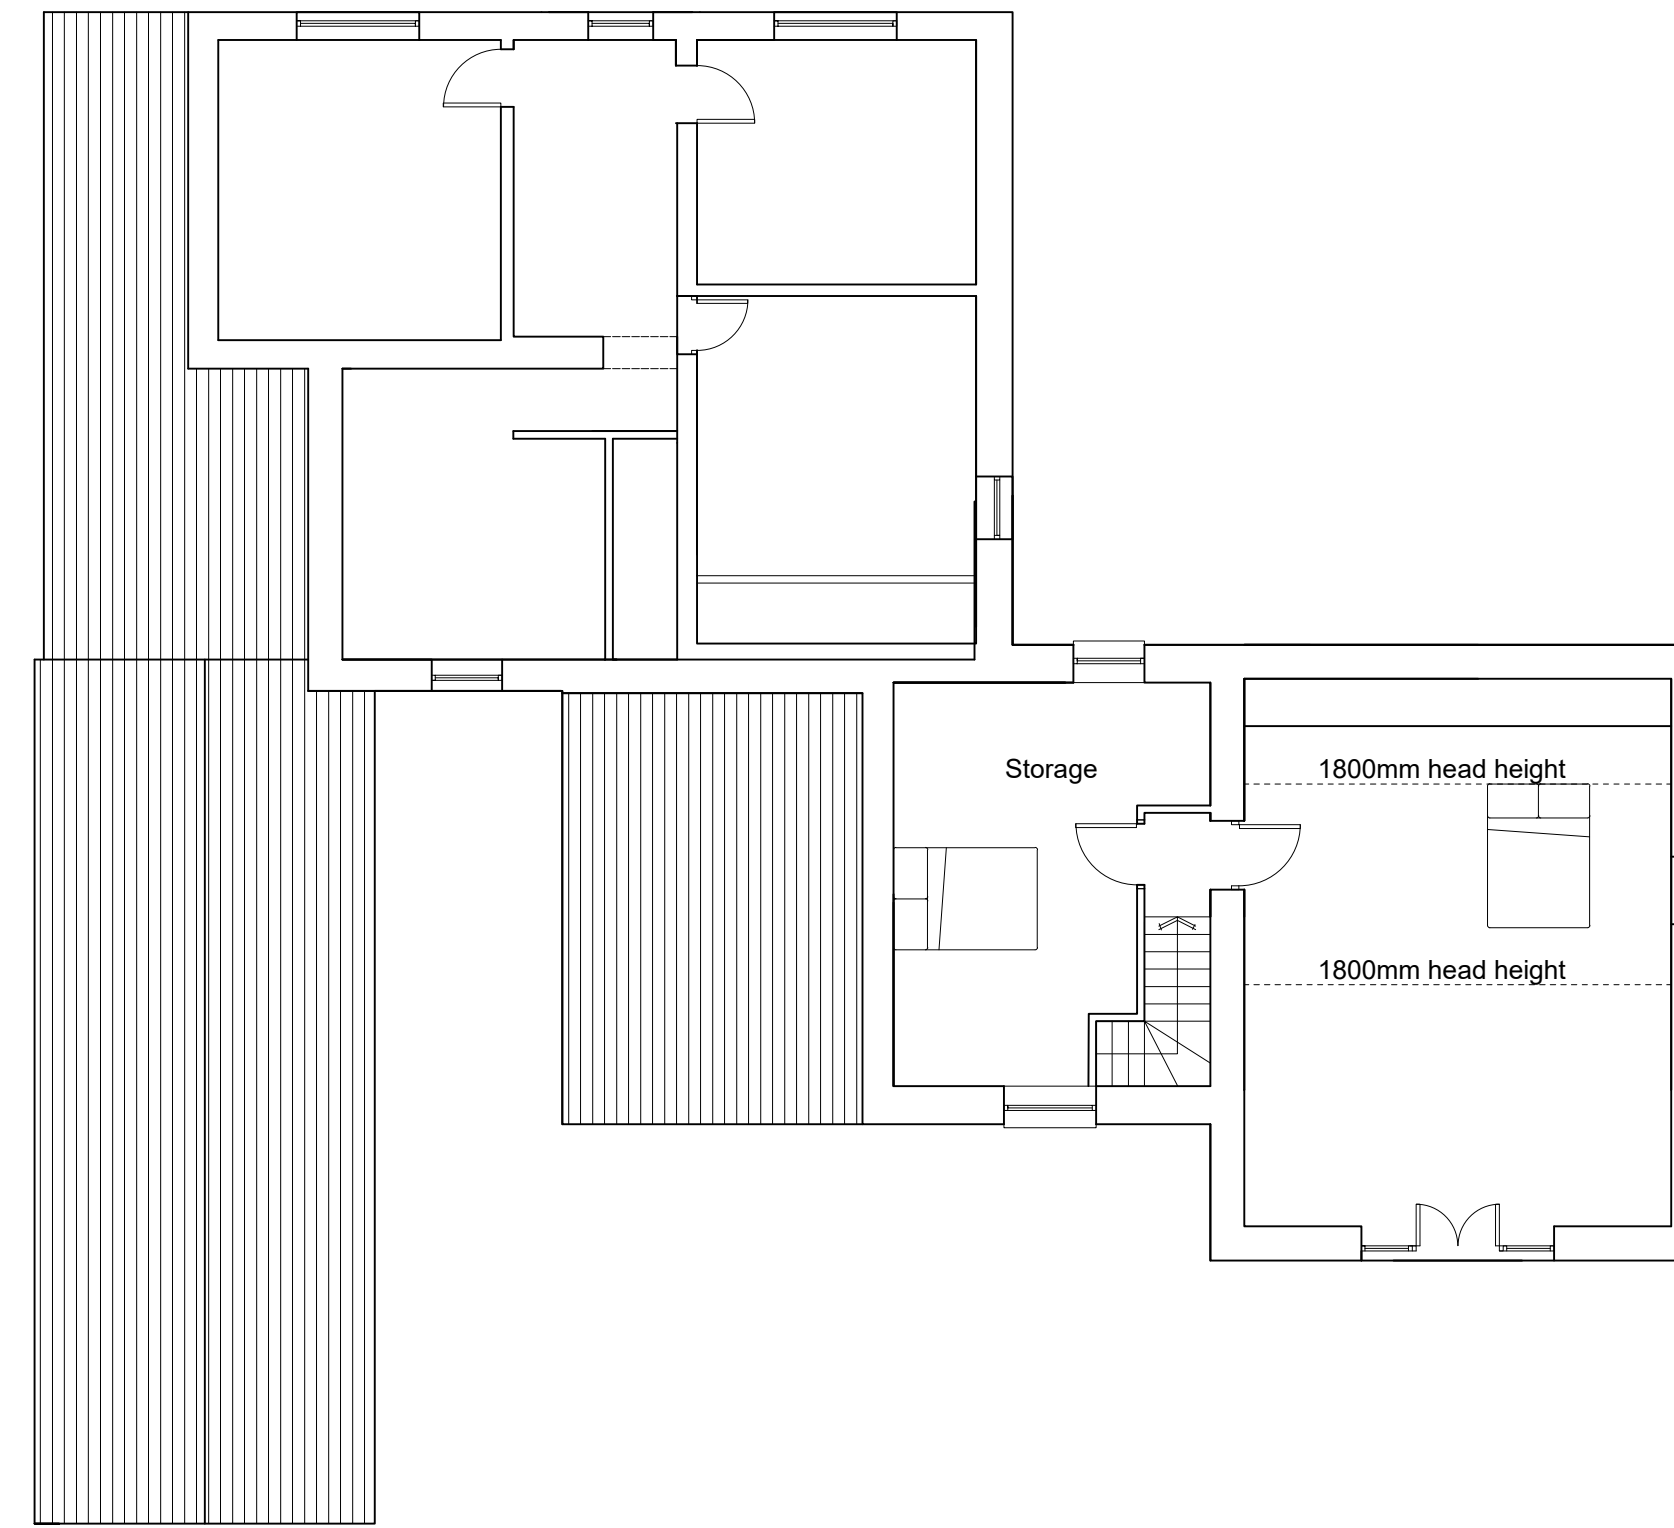

Ground floor plan as proposed
1:100 scale

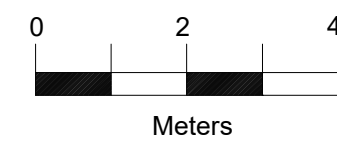


South East elevation as proposed
1:100 scale



North West elevation as proposed
1:100 scale



North East elevation as proposed
1:100 scale

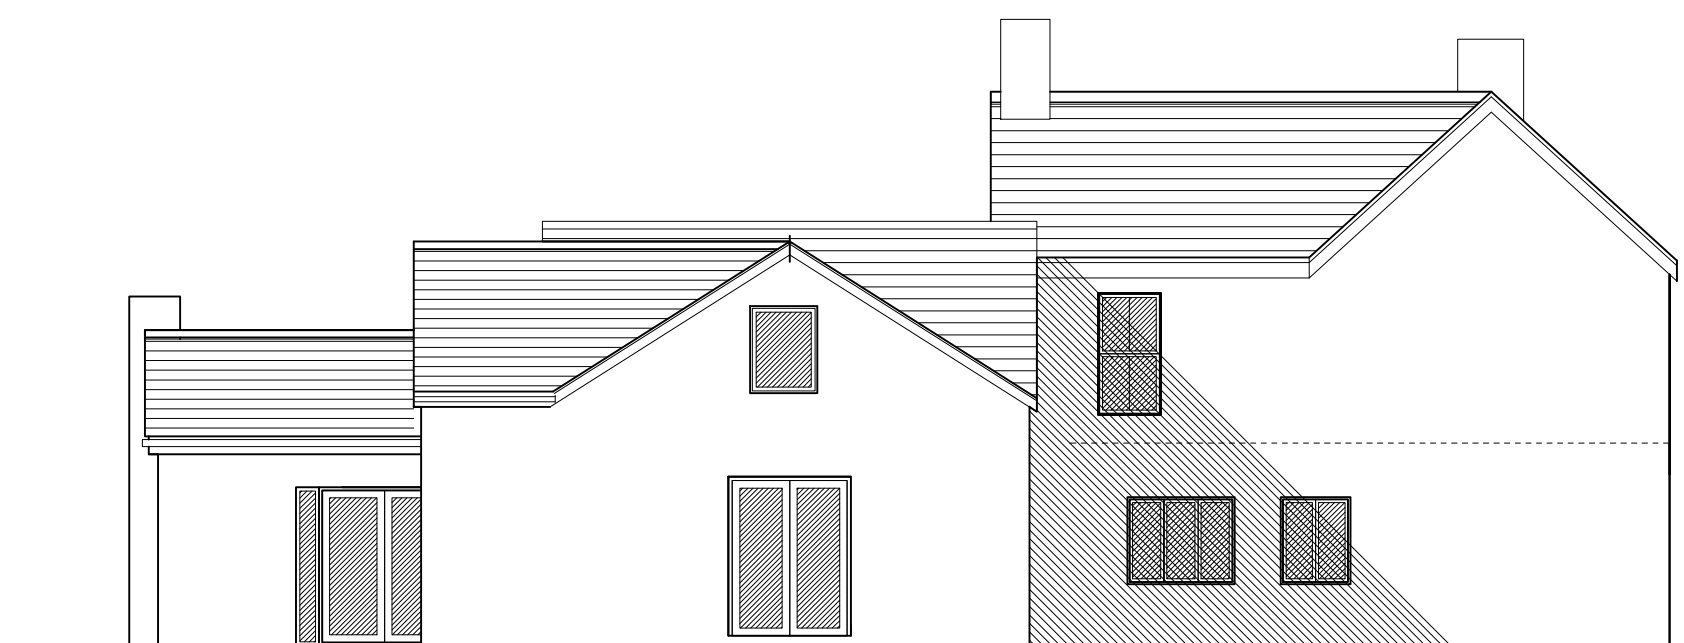

South West elevation as proposed
1:100 scale

GriffithsDesign Architectural Technologists. Tel: 07969446621 Email: griffithsdesign@outlook.com			
Client	Mr & Mrs Paul		
Project	Proposed extension at; Oaklands Farm, Northwood Green Westbury on severn GL14 1NA		
Drawing	Proposed floor plans and elevations.		
Date	April 2021	Scale	As Shown @ A2
Drawn by	JG	Drawing No	
Checked by	***	[PP]	02
Revision			