

ALL MEASUREMENTS TO BE CHECKED ON SITE  
AND ANY DISCREPANCIES REPORTED TO NEWMAN  
CONTRACTING IMMEDIATELY

THIS DRAWING DOES NOT INCLUDE  
ENGINEERING FOR SIZING OF MATERIALS.  
WHERE SUCH INFORMATION IS REQUIRED  
IT MUST BE SOUGHT SEPARATE TO  
THIS DRAWING

THIS DRAWING IS FOR DESIGN AND  
PLANNING PURPOSES ONLY. FURTHER  
GUIDANCE SHOULD BE SOUGHT ON  
HEALTH AND SAFETY IN  
CONSTRUCTION (CDM 2015) PRIOR TO  
COMENCING THE CONSTRUCTION  
PHASE OF THE PROJECT.

# NEWMAN CONTRACTING

ARCHITECTURAL SERVICES  
THE DACHA, WHITEWAY,STROUD,  
GLOS GL6 7EP

TEL: 01285 821819 / 07973 376268

E - Mail: [nnewmancontracting@gmail.com](mailto:nnewmancontracting@gmail.com)

Client:

FIONA WALTHALL  
HAWTHORNS  
LONGRIDGE  
SHEEPSCOMBE  
GL67QT

Project:

DEMOLISH PART OF EXISTING BUILDING  
AND CONSTRUCT NEW TWO  
STOREY EXTENSION AND PORCH

NOTES:

NEW MATERIALS TO MATCH  
EXISTING.

WALLS TO BE RENDERED.


DATE: 18/5/2021

DRAWING TITLE  
**PROPOSED**

Scale: 1:100 on A2

Drawing no:


3/5/21

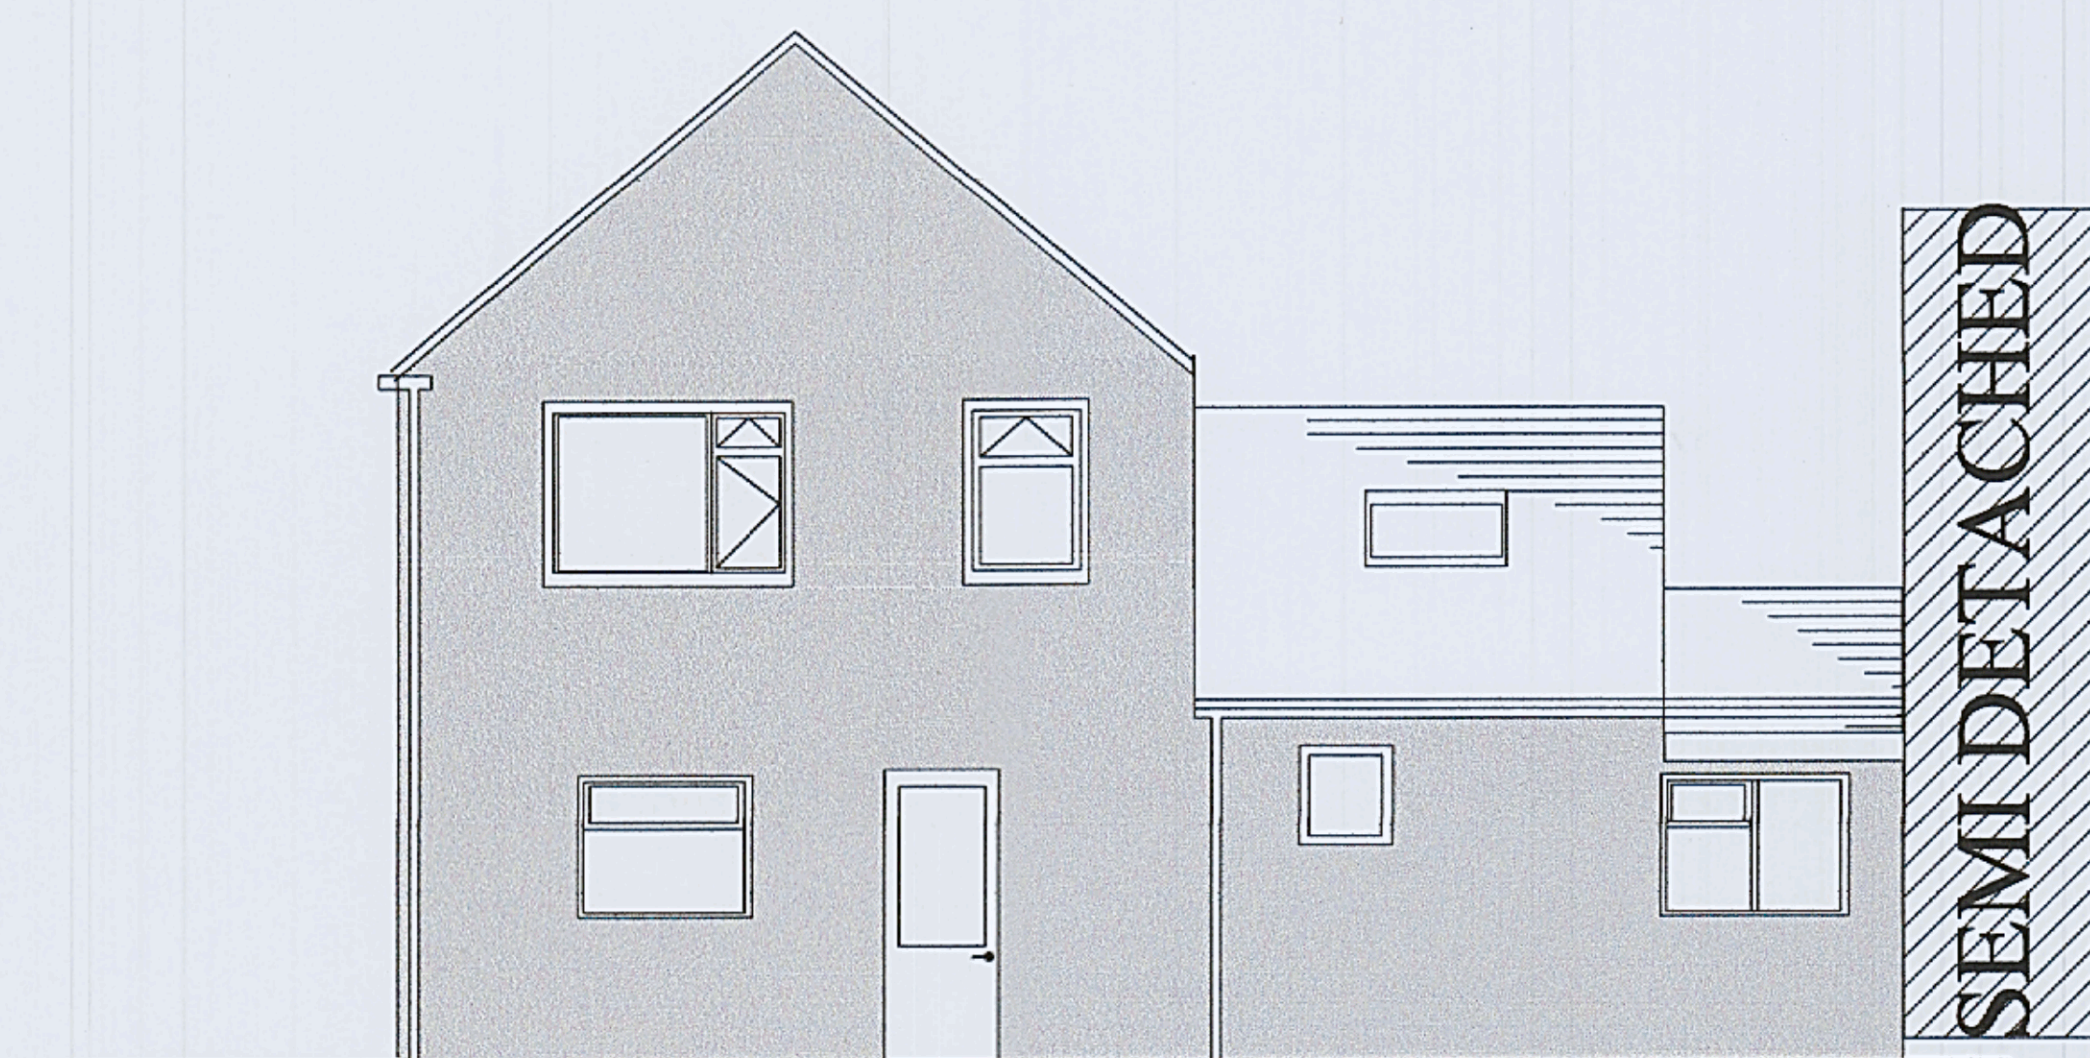


EAST ELEVATION



WEST ELEVATION

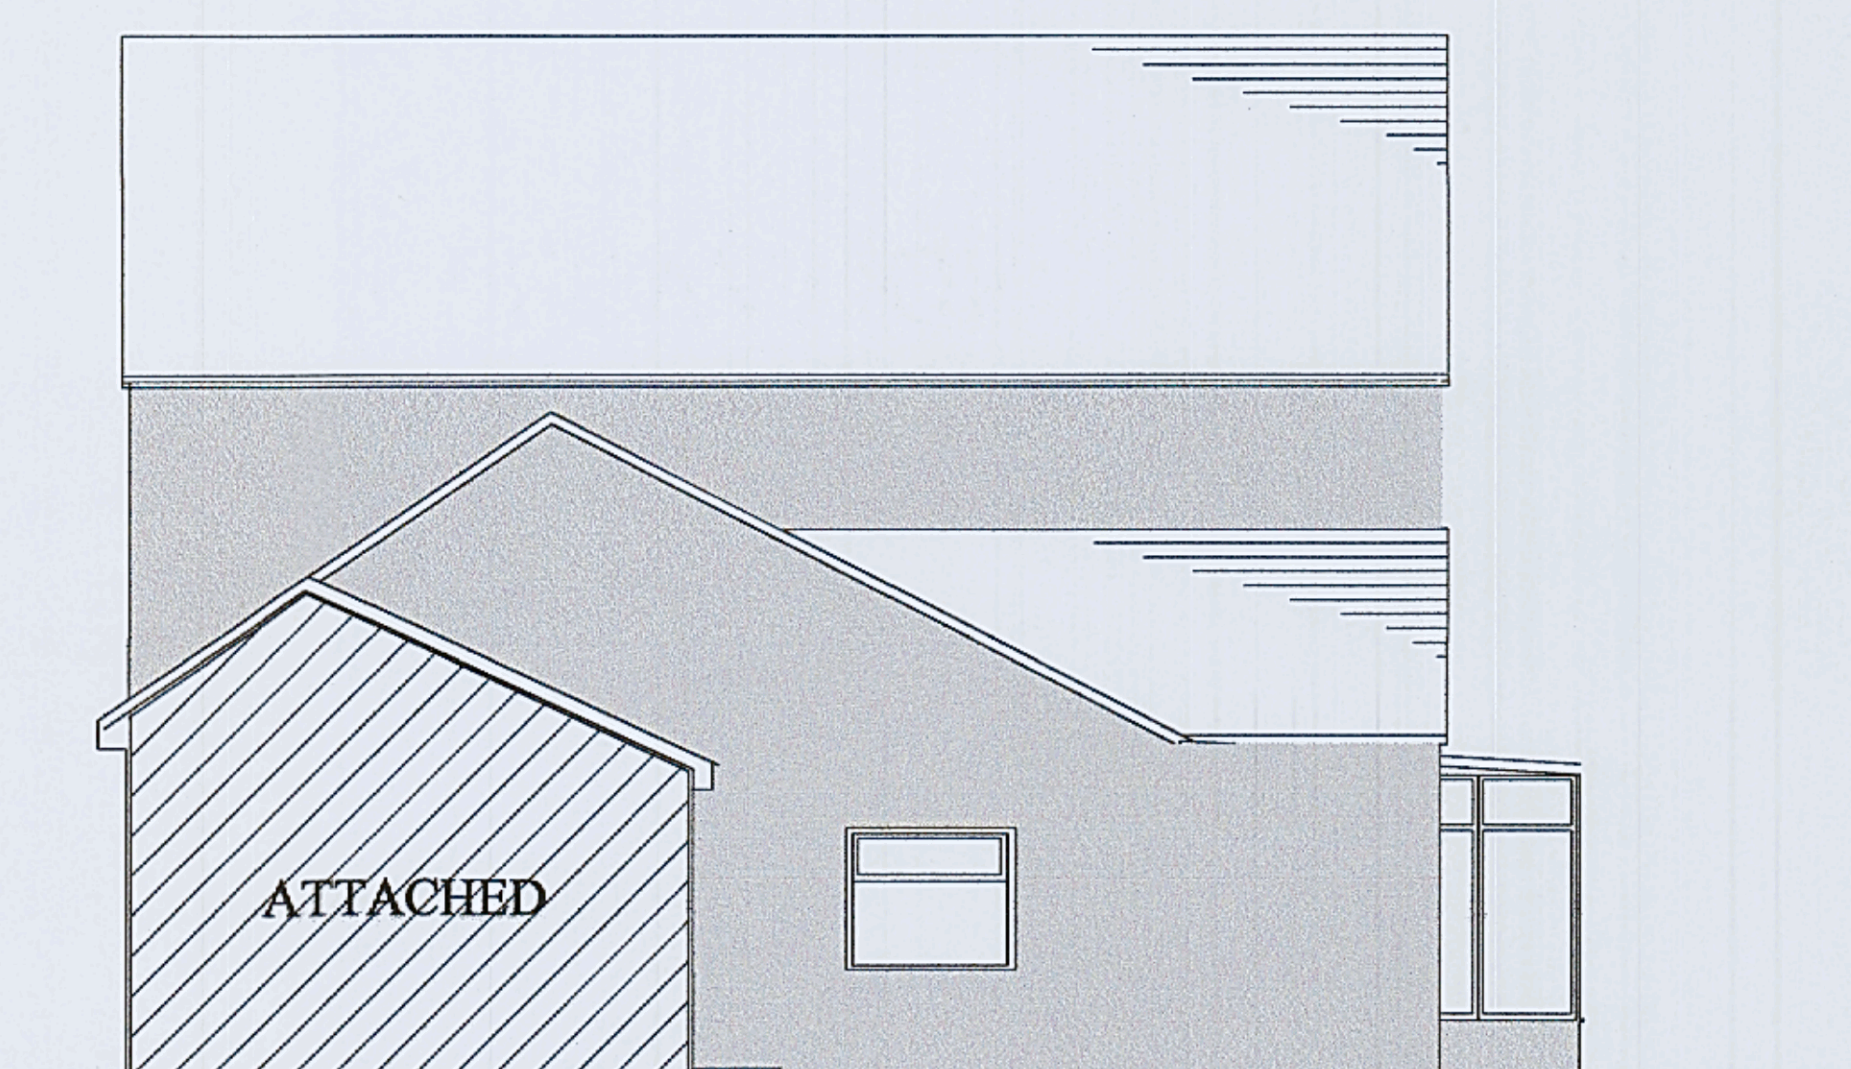

NORTH ELEVATION

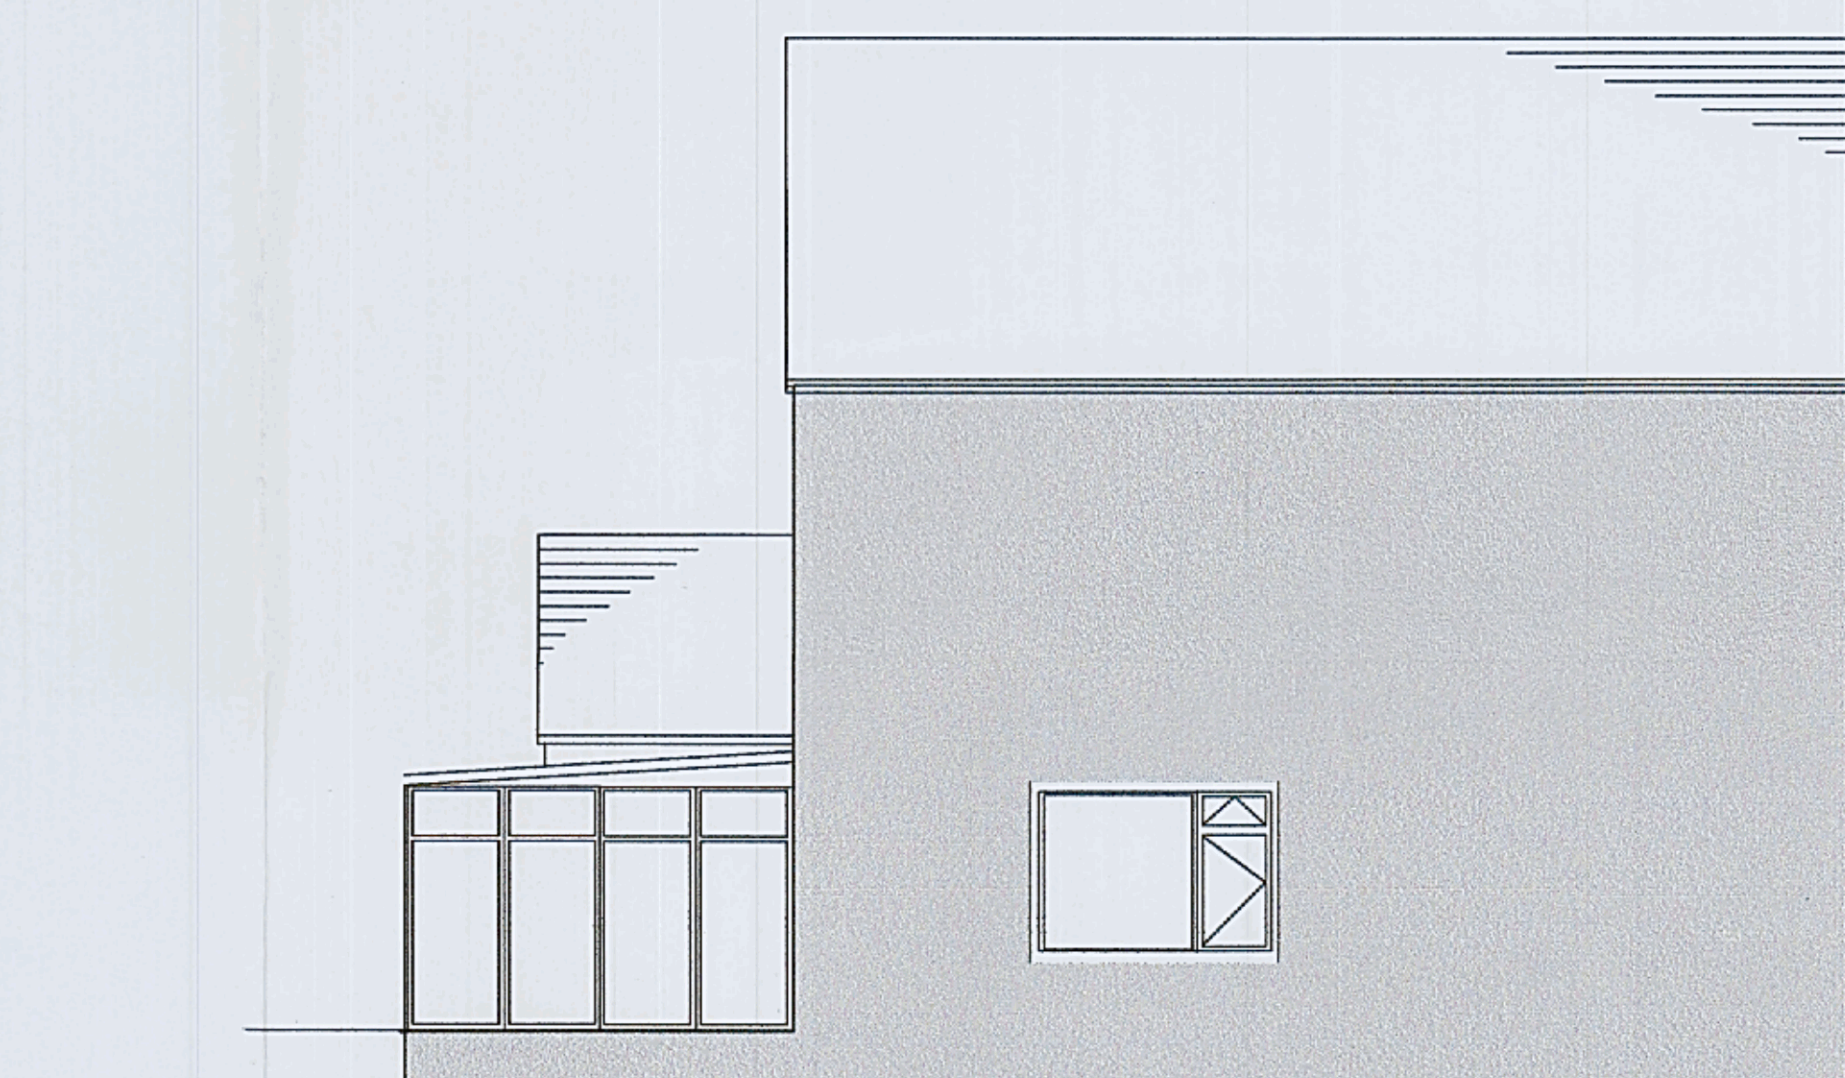

SOUTH ELEVATION

SCALE 1m 2m 3m 4m 5m