



PROPOSED FRONT ELEVATION

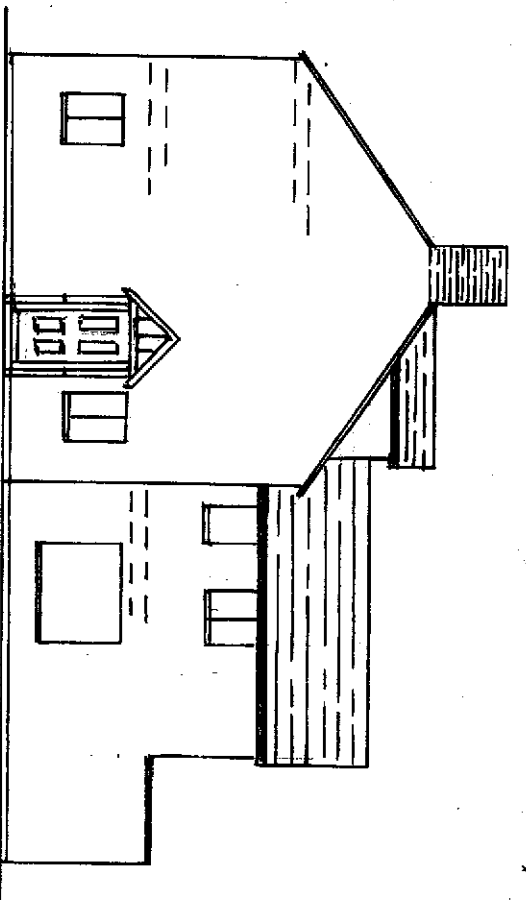

PROPOSED NORTH-EAST ELEVATION

FINISHES TO EXTENSIONS  
 WALLS - RAUGH CAST FINISH IN CREAM  
 ROOFS - NATURAL BLUE SLATE.  
 WINDOWS - TIMBER.

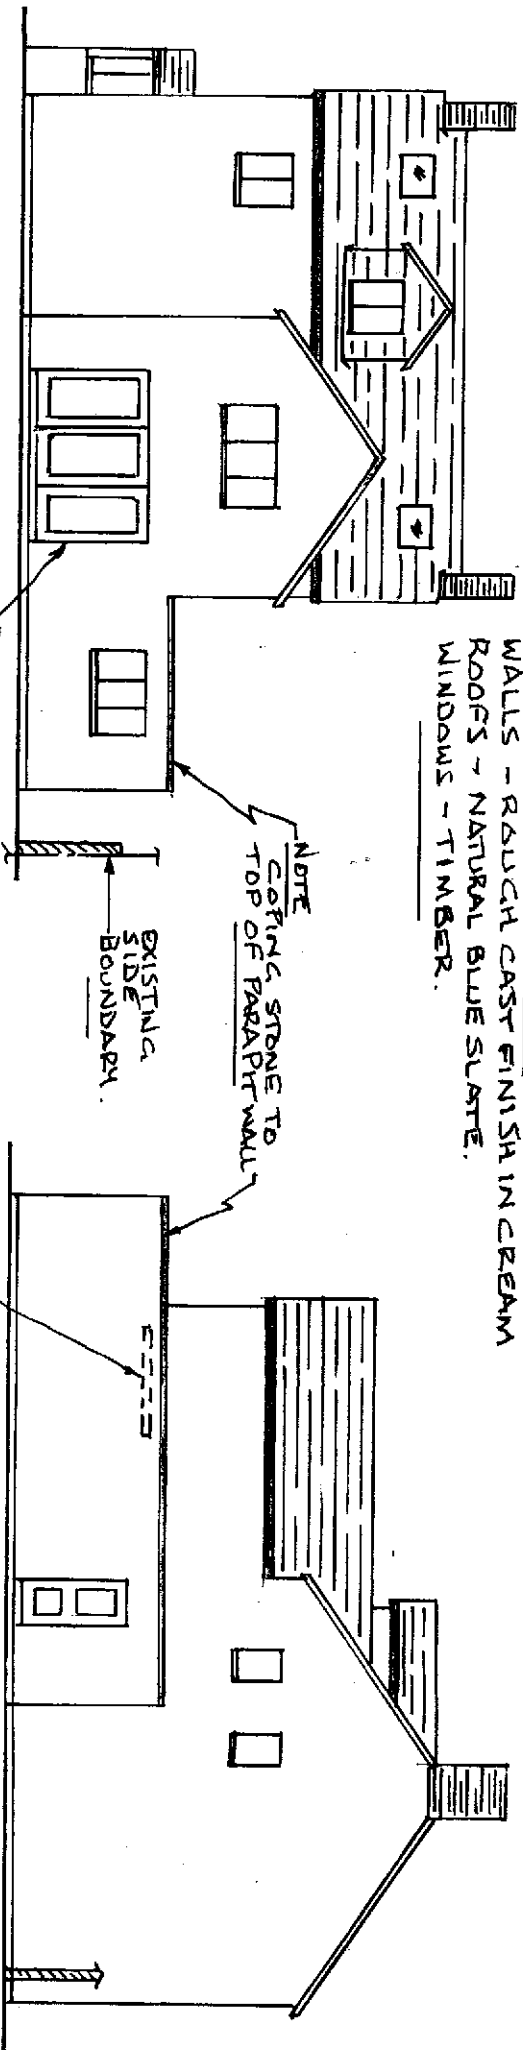

PROPOSED REAR ELEVATION

RELATIVE POSITION OF PLATEAU ROOF LIGHTS HIDDEN BY PARAPET WALL.

PROPOSED SOUTH-WEST ELEVATION (NOTE - OUT-BUILDING NOT SHOWN)

QA3

PROPOSED ELEVATIONS FOR 'CHURCH HOUSE', STONE, BERKELEY.

\*18/46 - PLAN REVISED TO ACCOMMODATE HERITAGE REQUIREMENTS

27/8/20 - PLAN REVISED TO SHOW DORMER - AND ELEVATION DESCRIPTIONS CHANGED.

SCALE 1:100

DRG. REF. 4B