



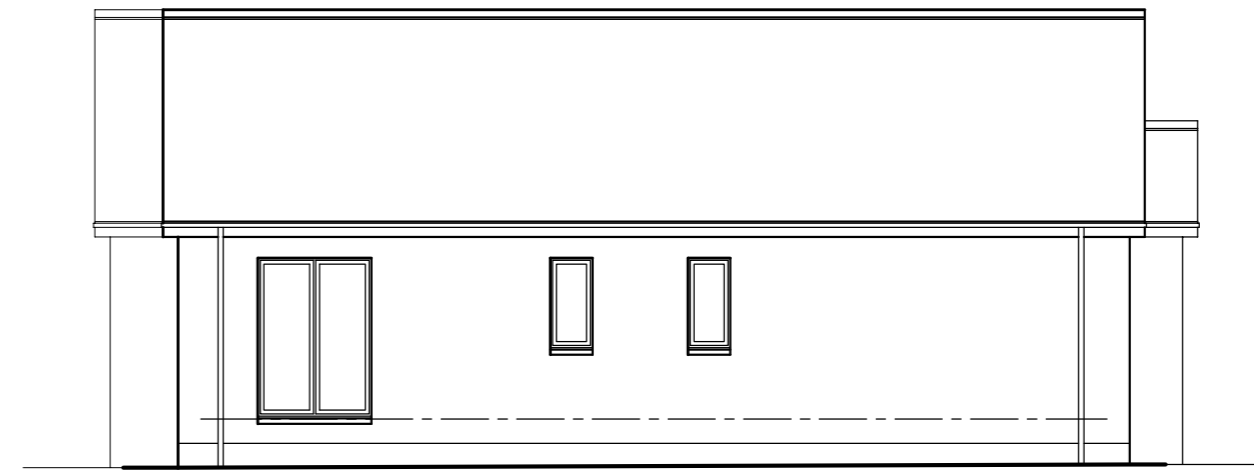


NORTH WEST ELEVATION SCALE 1 : 100




NORTH EAST ELEVATION SCALE 1 : 100

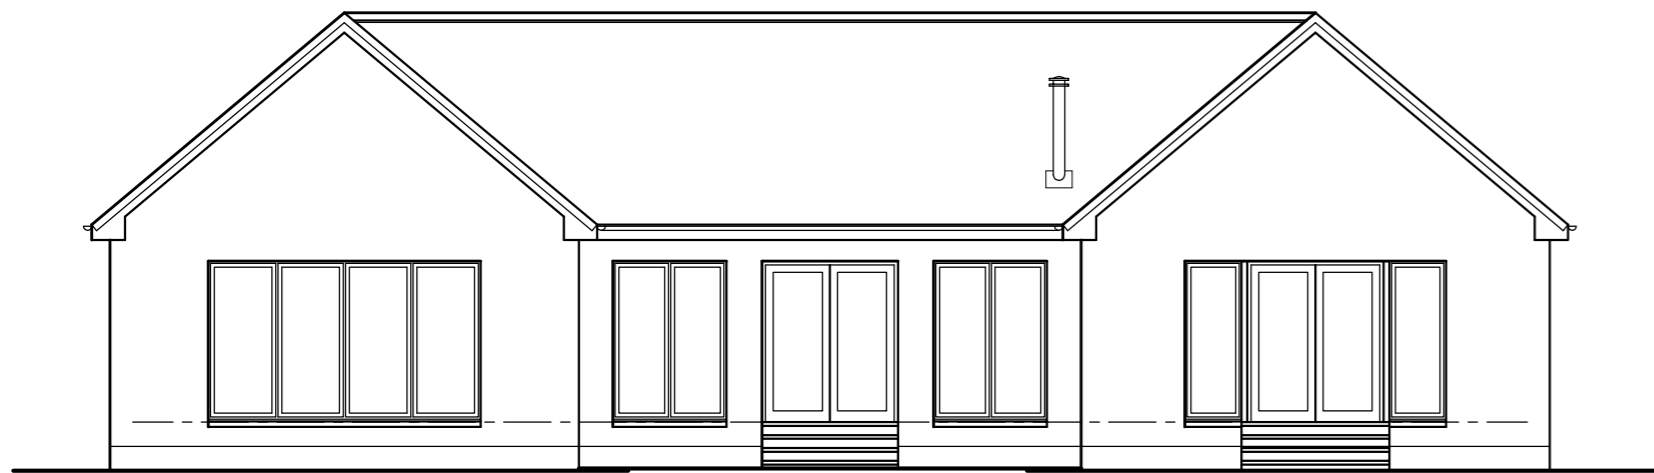

SOUTH EAST ELEVATION SCALE 1 : 100

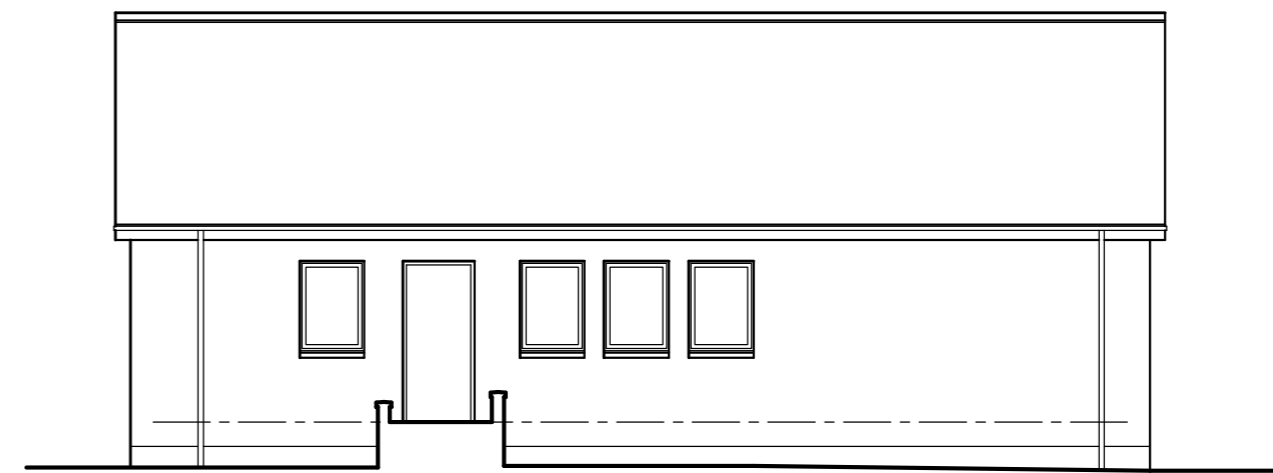


SOUTH EAST ELEVATION SCALE 1 : 100

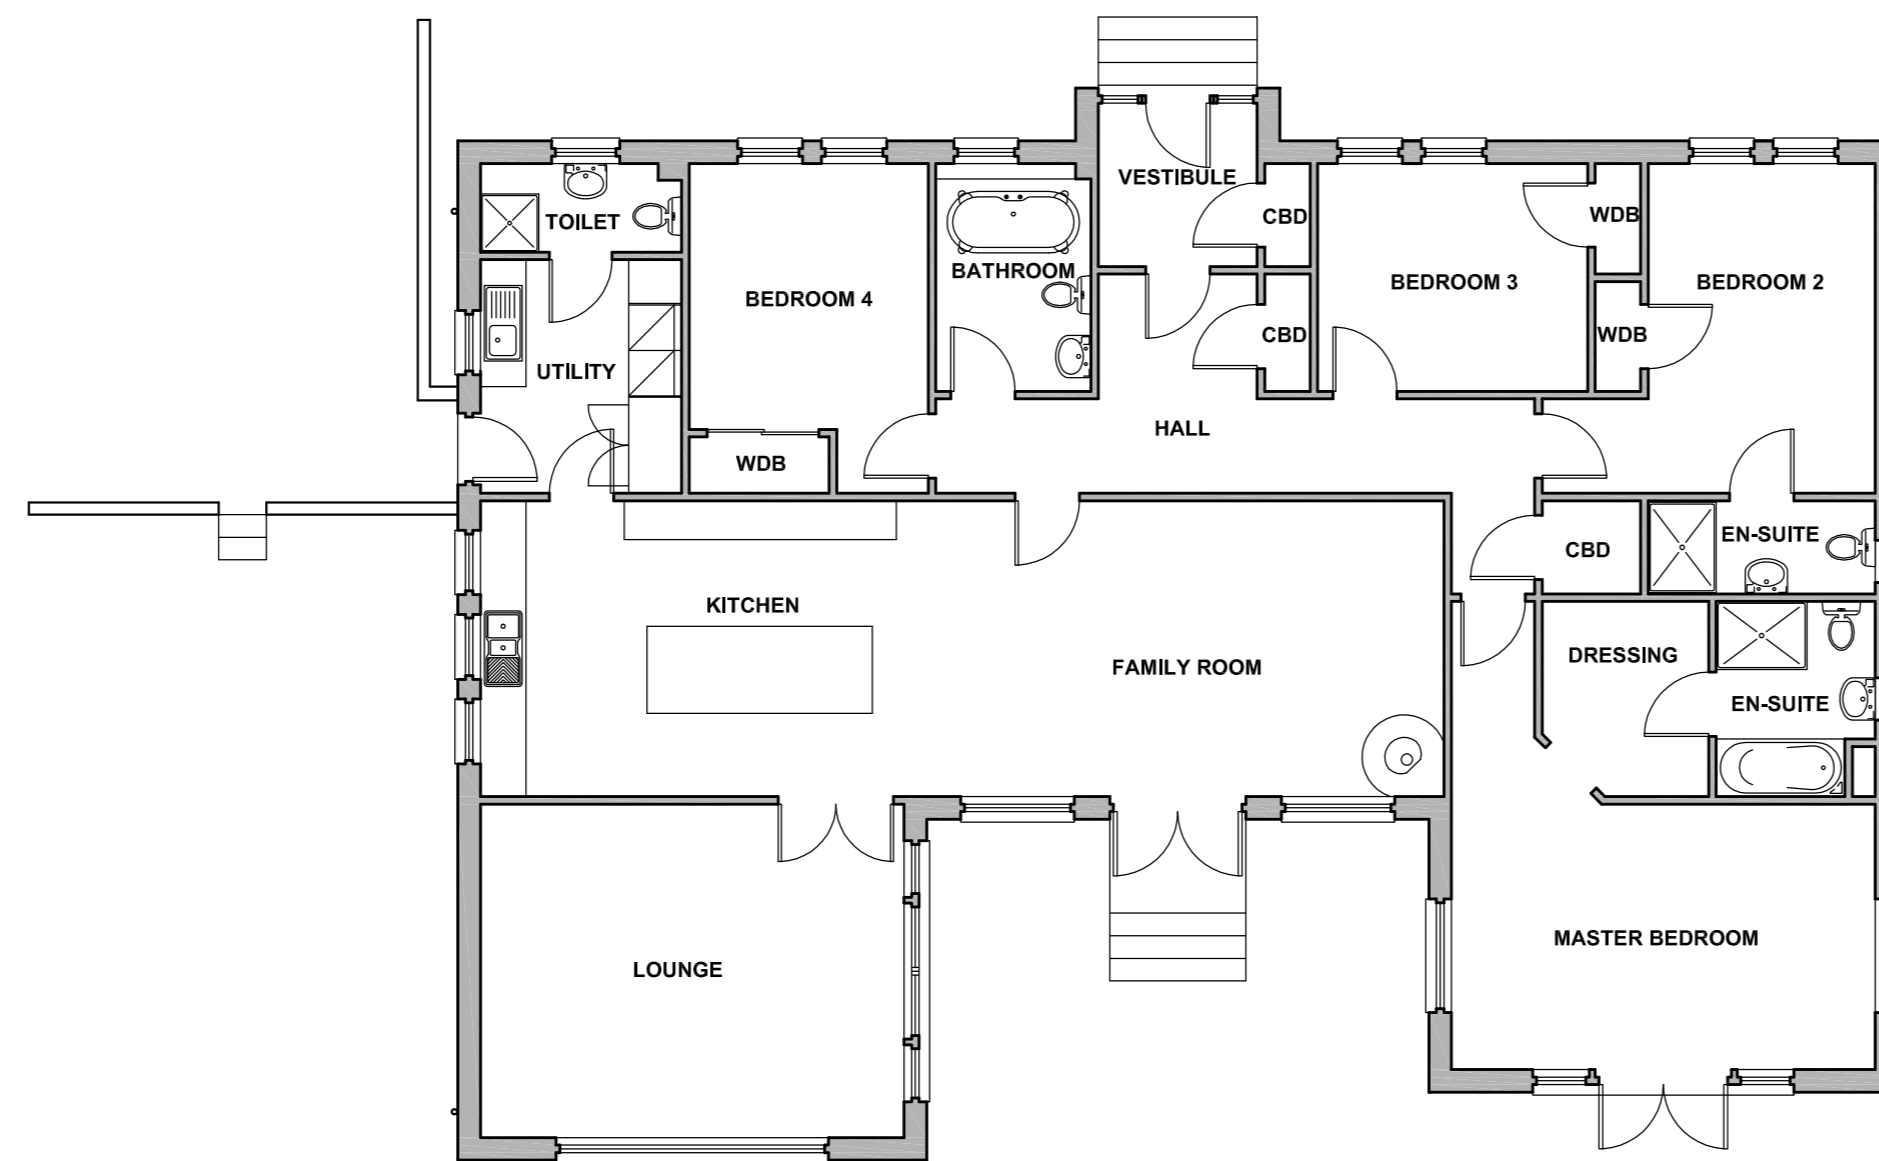

FLOOR PLAN SCALE 1 : 100

| Rev | By | Description | Date |
|-----|----|-------------|------|
| | | | |

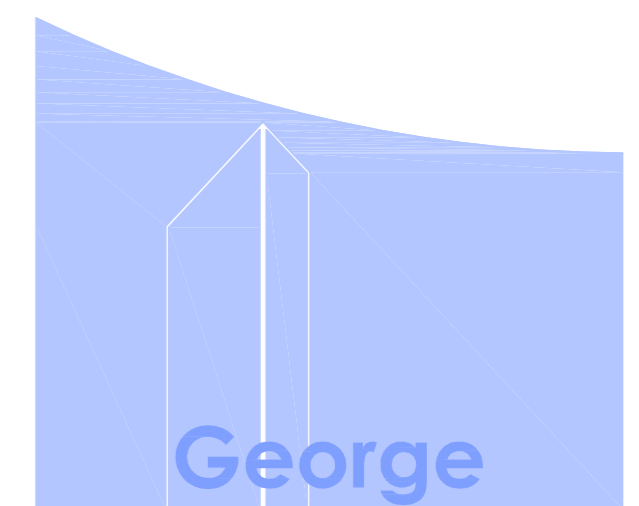

**George
Hadden**

Architectural Agent

Fremont, Little Newton,
Old Rayne, Inch,
Aberdeenshire.

e-mail george.hadden@btconnect.com

Tel: 01467 629919
Mob 07920097510

CLIENT Mr. & Mrs. C. COUTTS

PROJECT PROPOSED ALTERATIONS AND EXTENSION
AT HIGHFIELD, HILL OF LONGHAVEN,
PETERHEAD, AB42 3AD

DRAWING DRAFT | DATE APRIL 2021

Drawn By G. HADDEN | SCALE 1:100

JOB / DRAWING No : 21605 / 01 | REV -