




1 Wyatt Wing Elevation 3 (WE3) Proposed
2107 I : 100


New lead dormer to provide access from secondary staircase to second floor.



2 Wyatt Wing Elevation 4 (WE4) Proposed
2107 I : 100

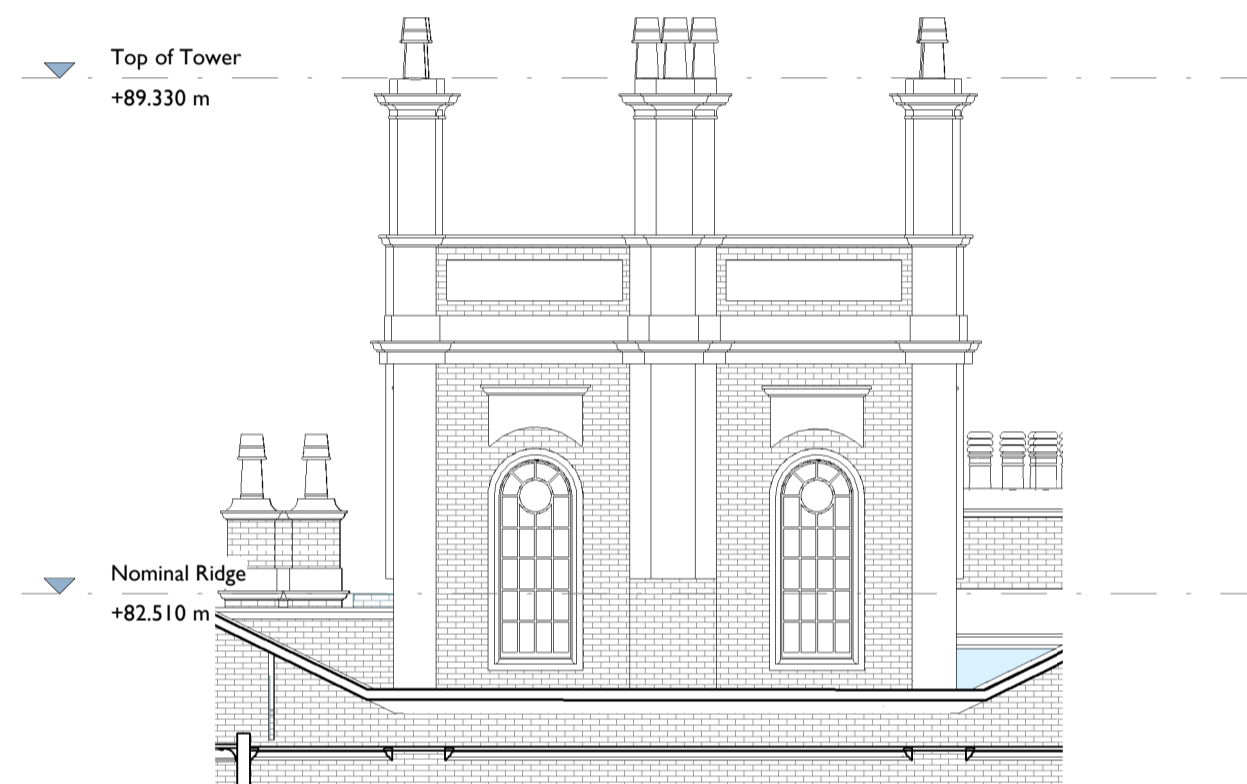


3 Wyatt Wing Elevation 5 (WE5) Proposed
2107 I : 100

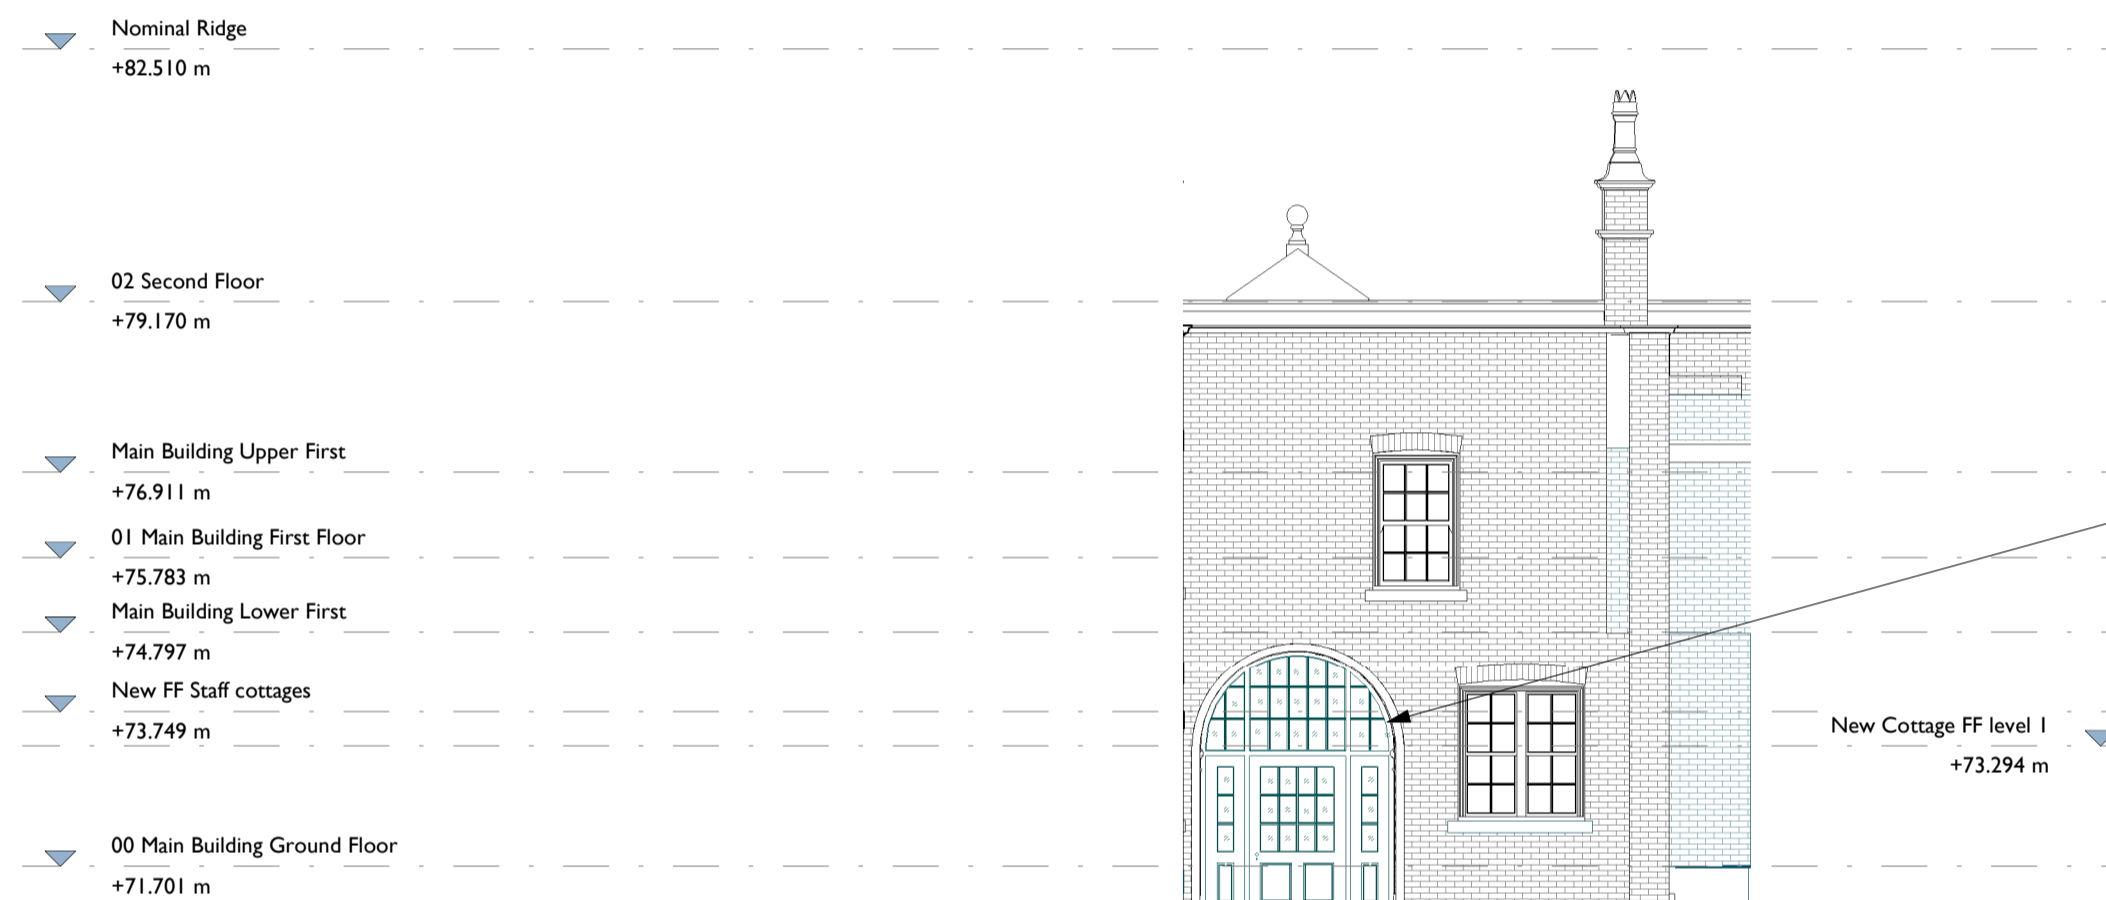

5 Stableyard Elevation 10 (SE10) Proposed
2107 I : 100

New hardwood timber glazed archway to match North elevation.

New Cottage FF level I
+73.294 m

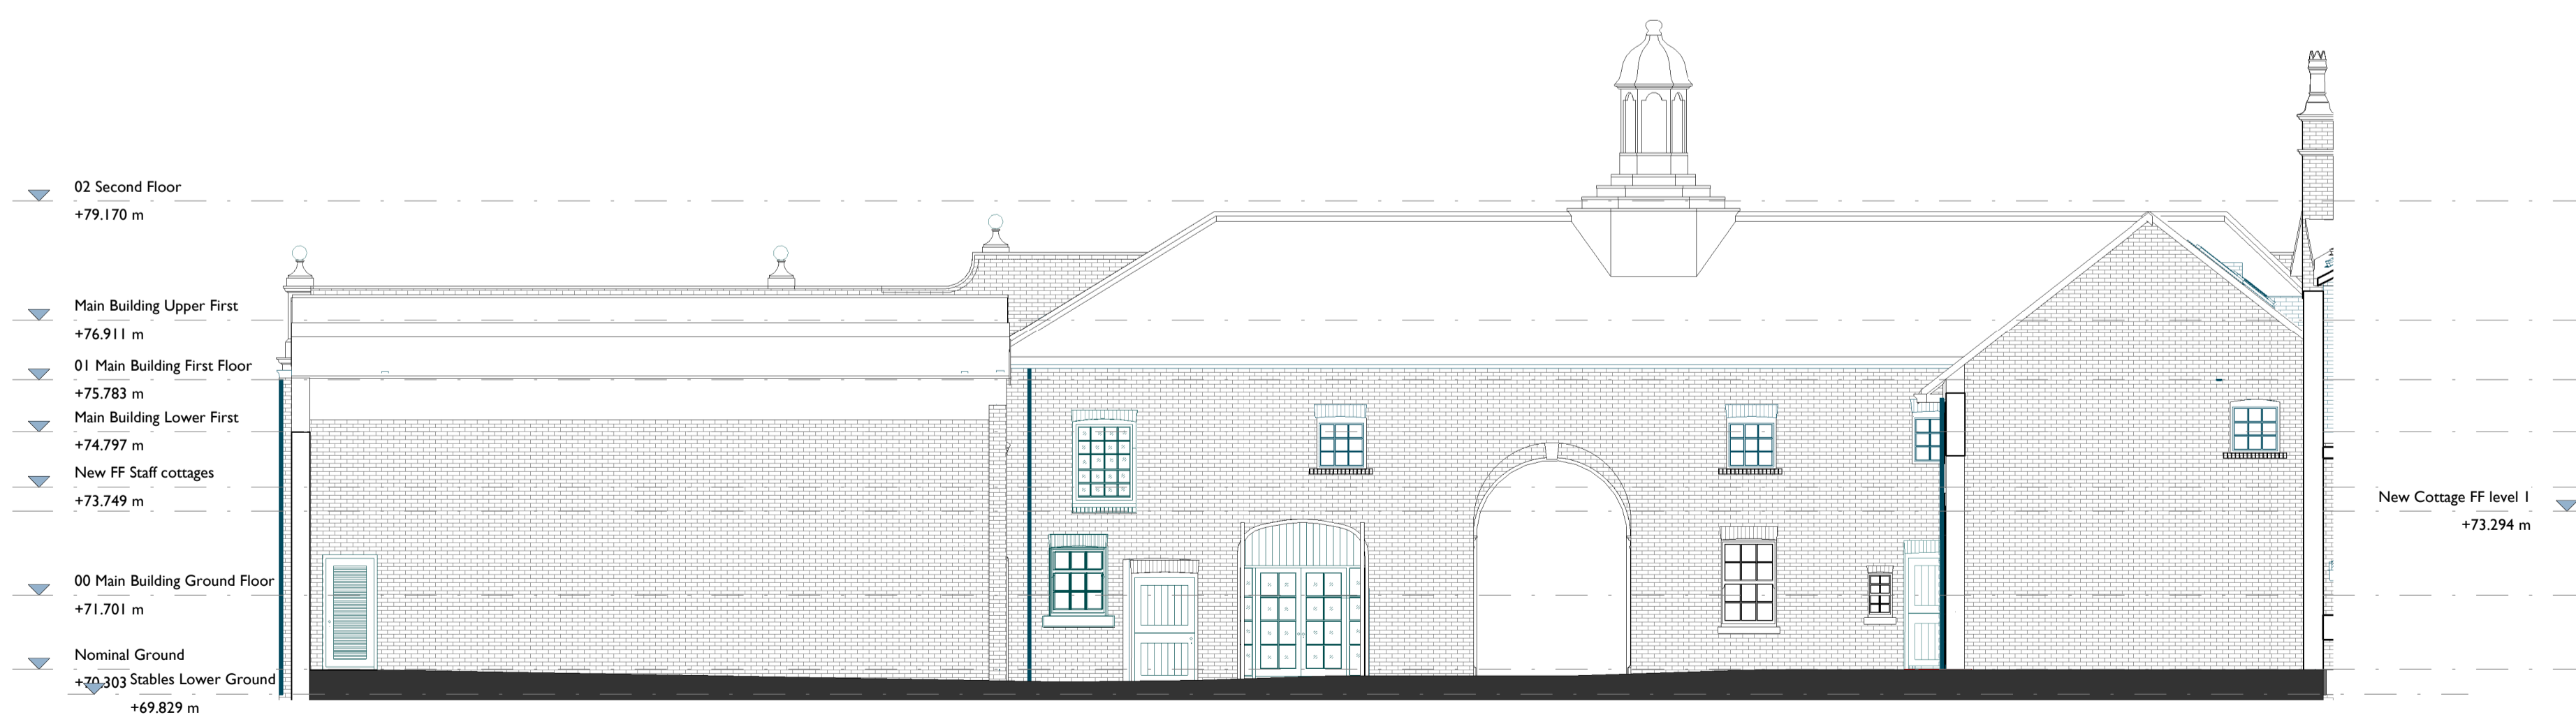


4 Stableyard Elevation 9 (SE9) Proposed
2107 I : 100

Notes:
Drawings are based on survey data and may not accurately represent what is physically present.

Do not scale from this drawing. All dimensions are to be verified on site before proceeding with the work.

All dimensions are in millimeters unless noted otherwise.

Purcell shall be notified in writing of any discrepancies.

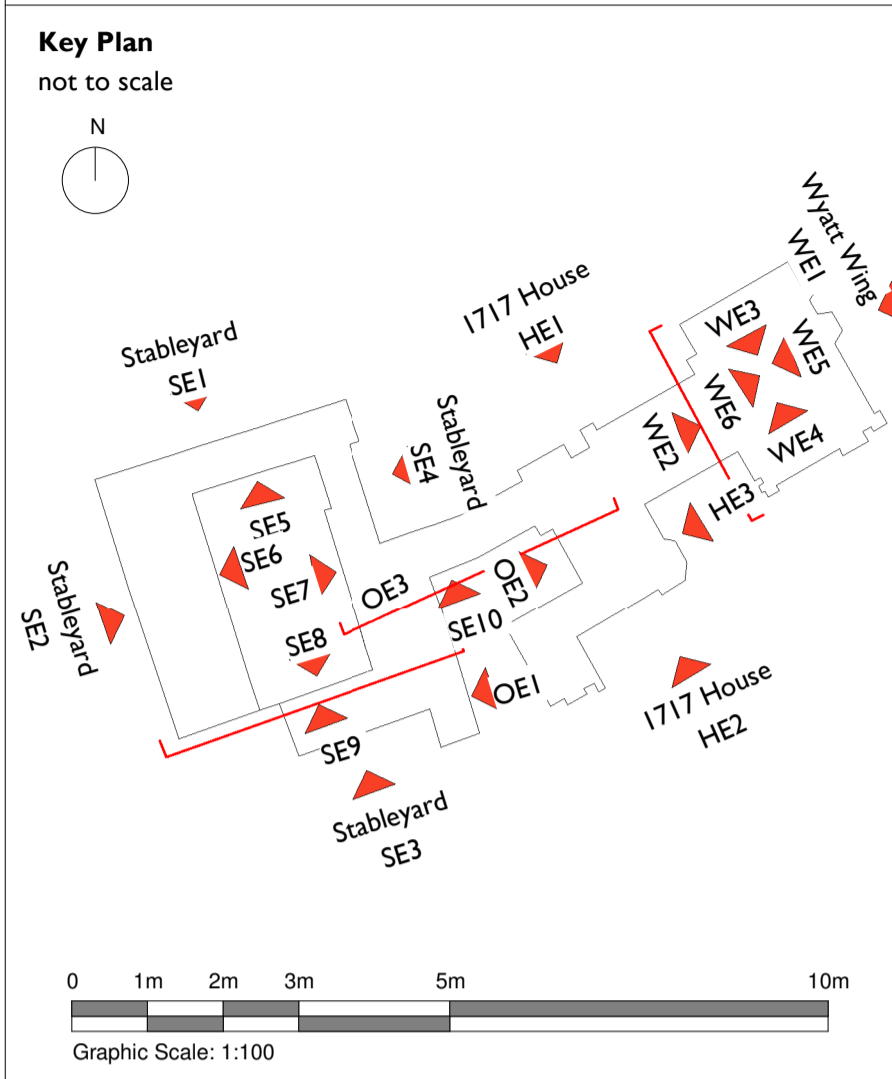

P01	21/04/21	For Planning
REV	DATE	DESCRIPTION

CLIENT
Colin Shenton

PROJECT
Cuerden Hall, Chorley

JOB NUMBER
240729

PURCELL

TITLE
Proposed Elevation Wyatt Wing Sheet 08

SIZE	SCALE	LAST REVISED	DRAWN	CHECKED
A1L	As Shown	23/02/2021	ZB	

REV **SUITABILITY/REASON FOR ISSUE**

P01 **S04 - For Planning**

DRAWING NUMBER
240729-PUR-00-XX-DR-A-2107