


The driveway bridge over the cinder path has been inspected by Curtins Structural Engineers and condemned as structurally unsafe. It is proposed to remove the crown of the bridge and infill the tunnel with compacted material suitable for vehicular traffic.

**Notes:**  
 Drawings are based on survey data and may not accurately represent what is physically present.  
 Do not scale from this drawing. All dimensions are to be verified on site before proceeding with the work.  
 All dimensions are in millimeters unless noted otherwise.  
 Purcell shall be notified in writing of any discrepancies.

**Key Plan**  
 not to scale

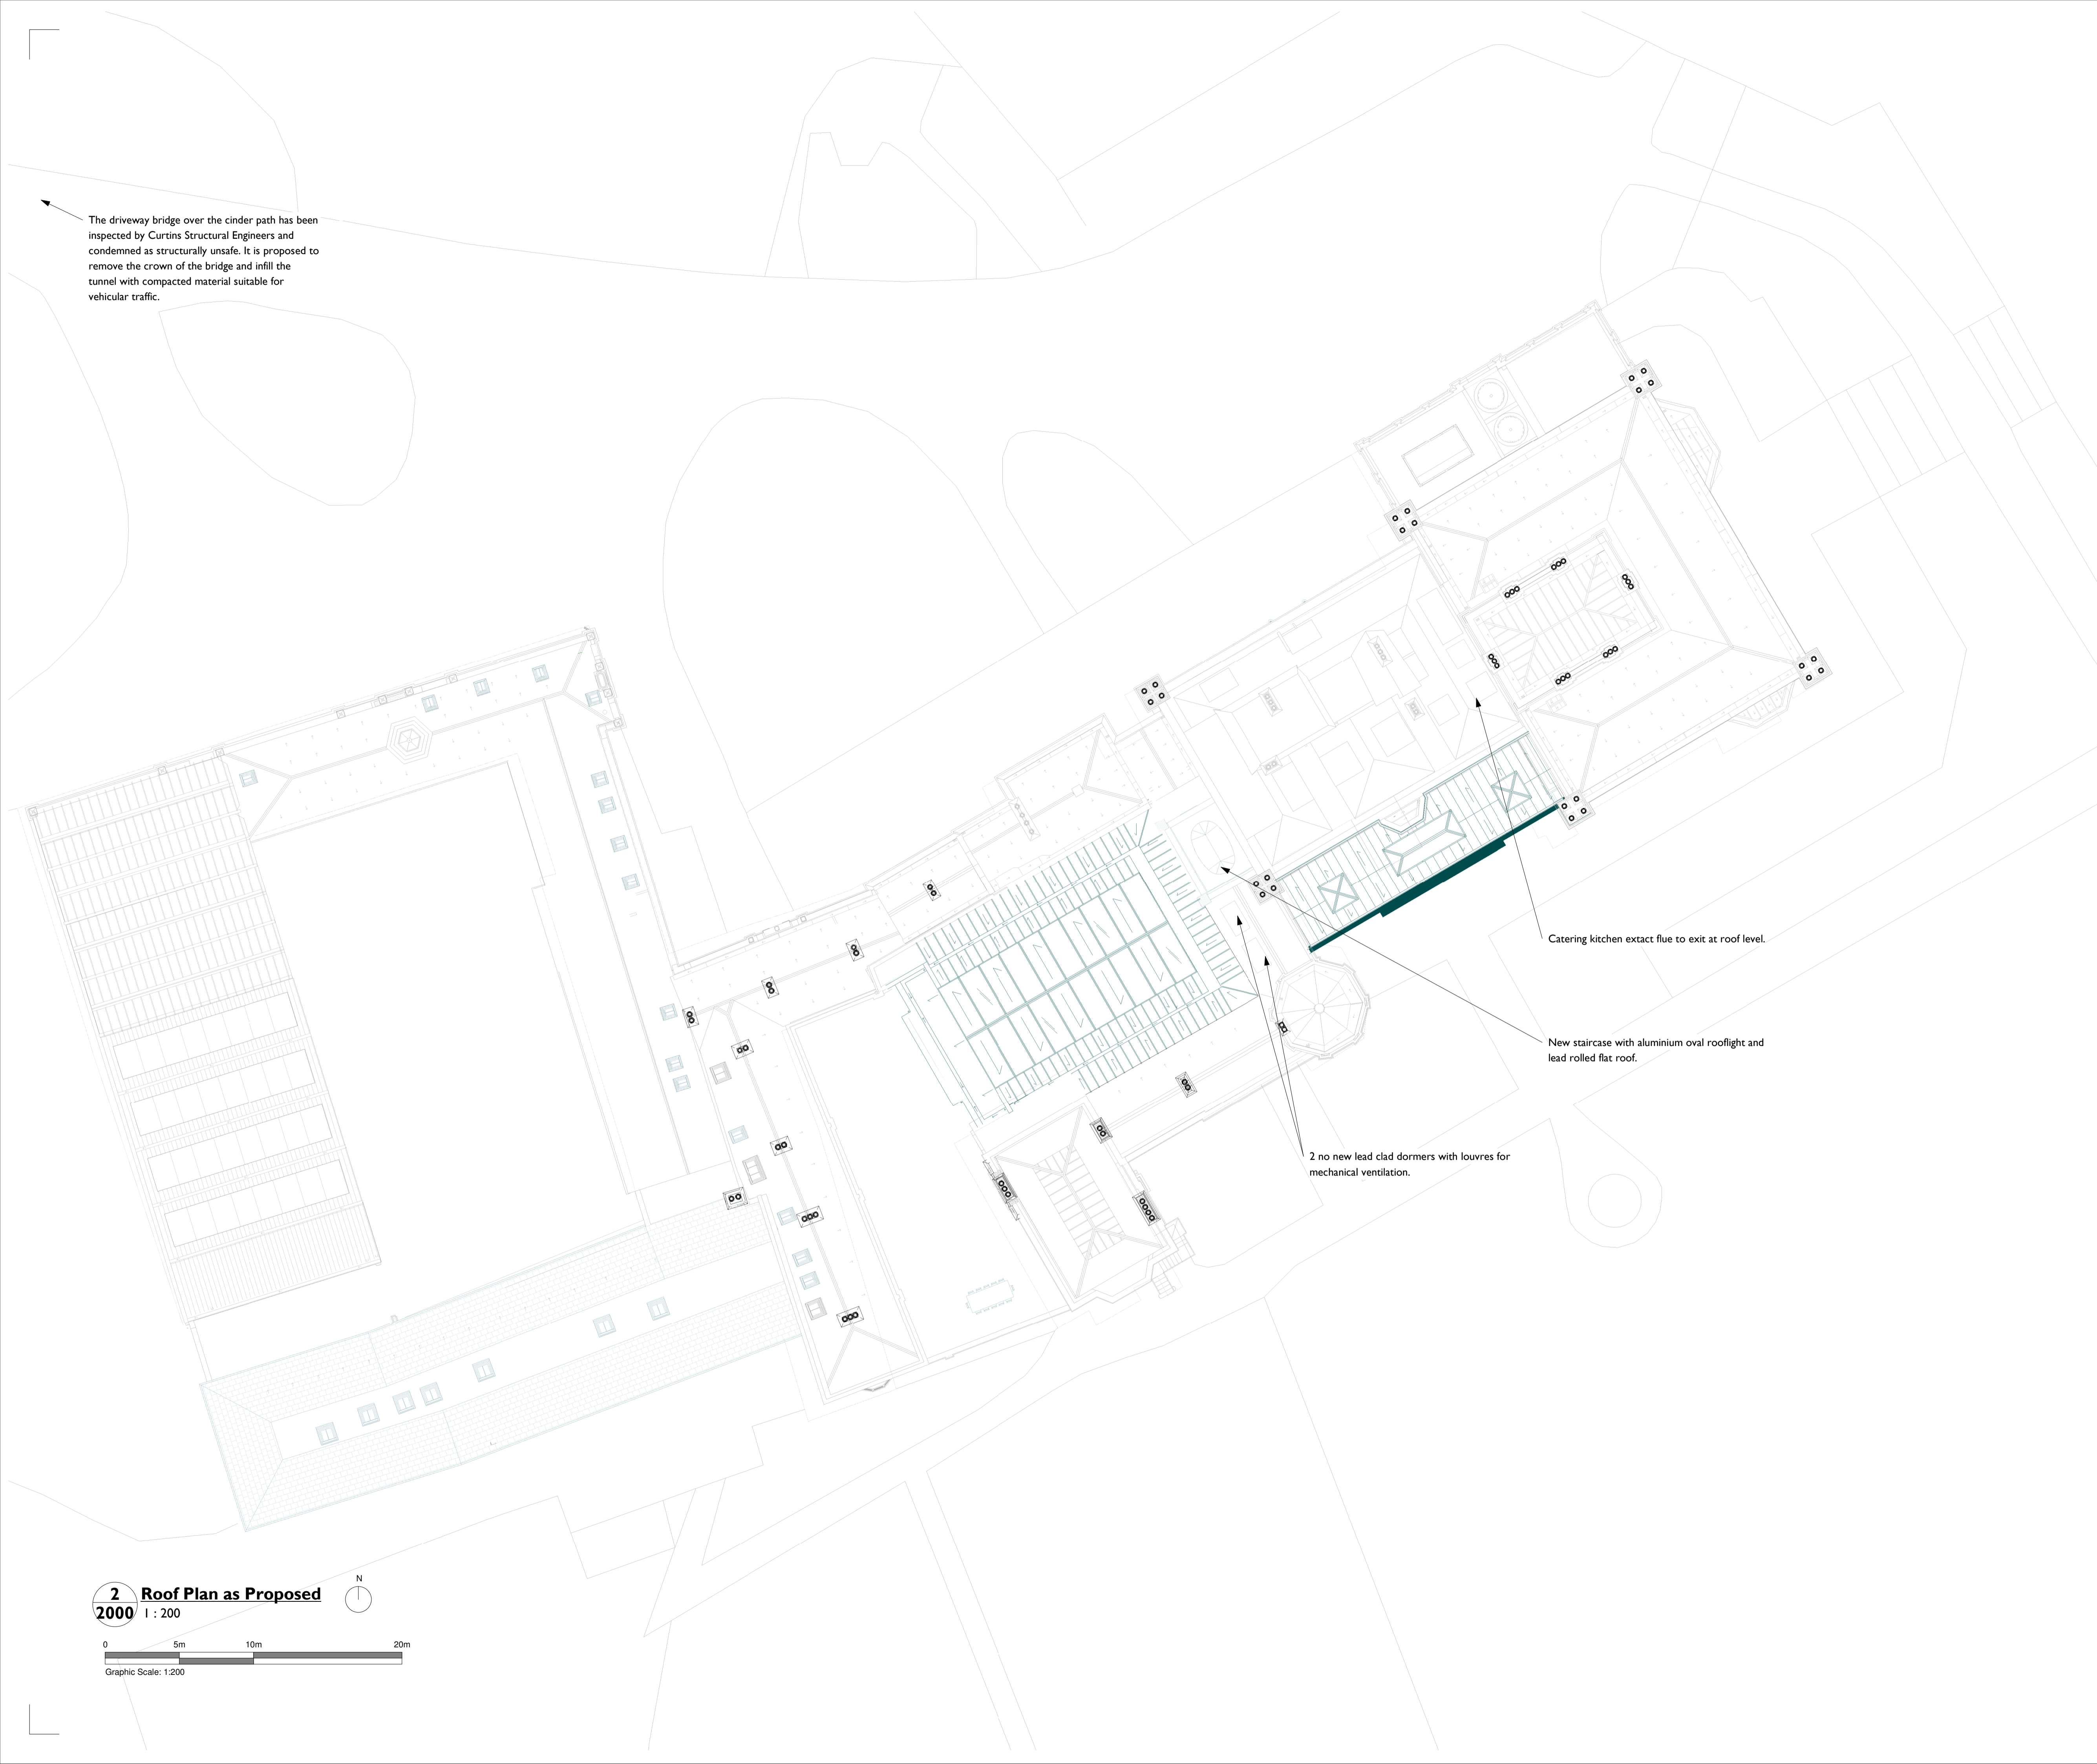


Catering kitchen extract flue to exit at roof level.

New staircase with aluminium oval rooflight and lead rolled flat roof.


2 no new lead clad dormers with louvres for mechanical ventilation.

**2 Roof Plan as Proposed**

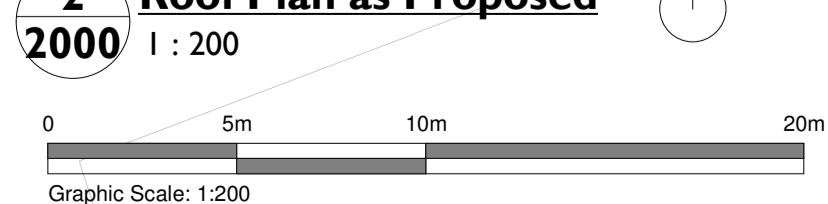

REV	DATE	DESCRIPTION
P01	21/04/21	For Planning

**CLIENT**  
 Colin Shenton  
**PROJECT**  
 Cuerden Hall, Chorley  
**JOB NUMBER**  
 240729

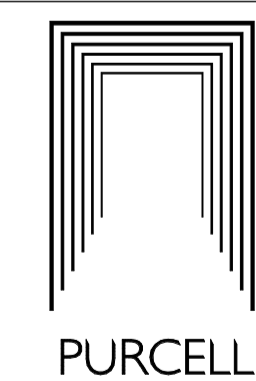

**TITLE**  
 Proposed Site Plan

SIZE	SCALE	LAST REVISED	DRAWN	CHECKED
A1L	As Shown	08/02/2021	ZB	

**REV**      **SUITABILITY/REASON FOR ISSUE**  
 P01      S04 - For Planning

**DRAWING NUMBER**  
 240729-PUR-00-XX-DR-A-2000