

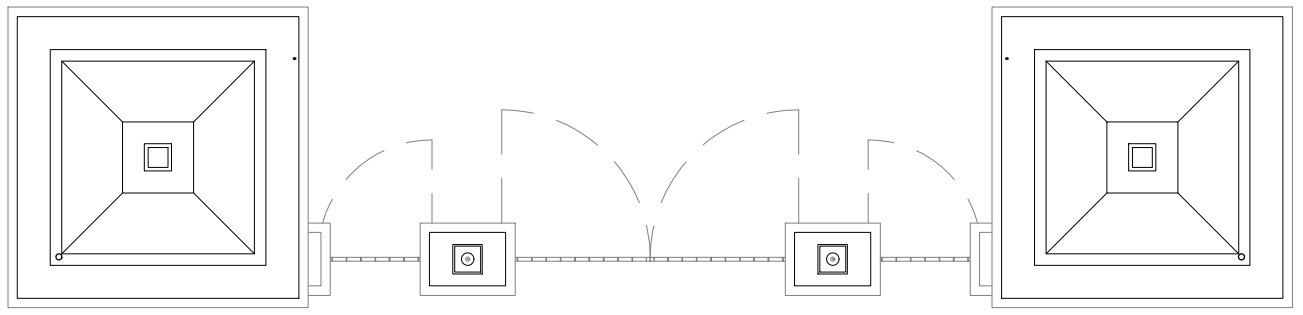


2 Proposed Roof Plan
2301 1:100 @ A3

 

1 Proposed Floor Plan
2301 1:100 @ A3

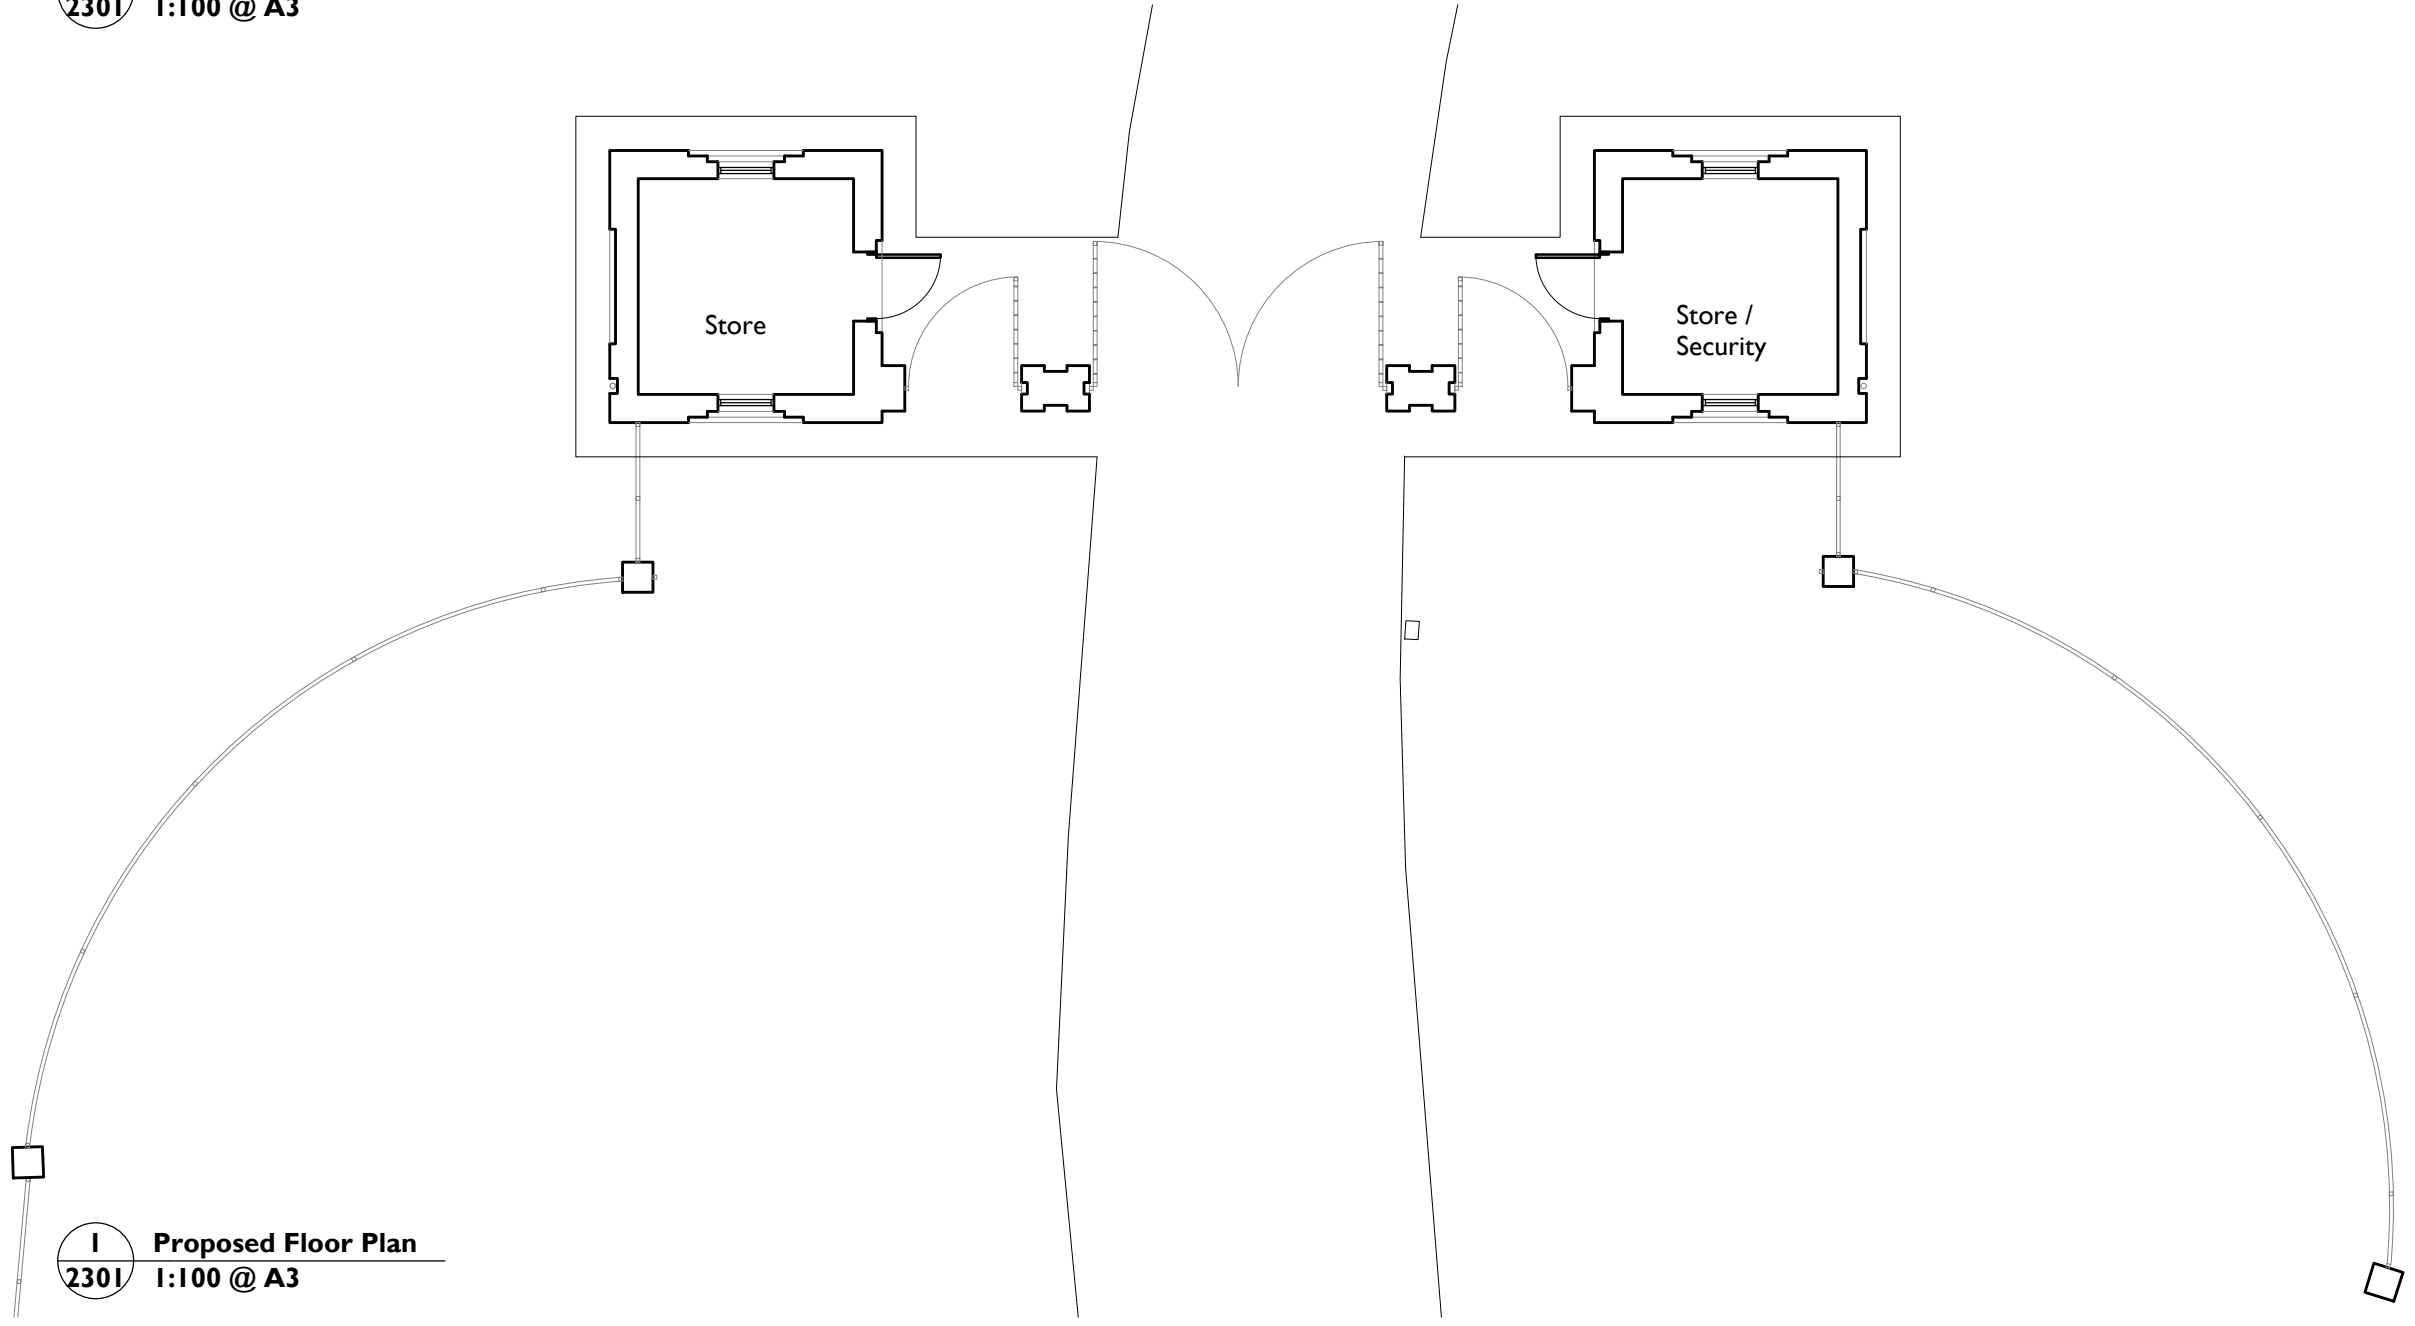

Notes: 21/04/2021 16:05:14
 Drawings are based on survey data and may not accurately represent what is physically present.
 Do not scale from this drawing. All dimensions are to be verified on site before proceeding with the work.
 All dimensions are in millimeters unless noted otherwise.
 Purcell shall be notified in writing of any discrepancies.

REV	DATE	DRAWN	DESCRIPTION

CLIENT
Colin Shenton
 JOB NUMBER PROJECT
240729 Cuerden Hall, Chorley
 TITLE
Lodges, Gates and Railings
Proposed Floor and Roof Plans

SIZE SCALE REVISED DRAWN CHECKED
A3L 1:100 @ A3 21/04/2021 ZB ZB
 REV SUITABILITY/REASON FOR ISSUE
P01 S4 - Planning
 DRAWING NUMBER
240729-PUR-02-ZZ-DR-A-2301

