



Proposed Front Elevation

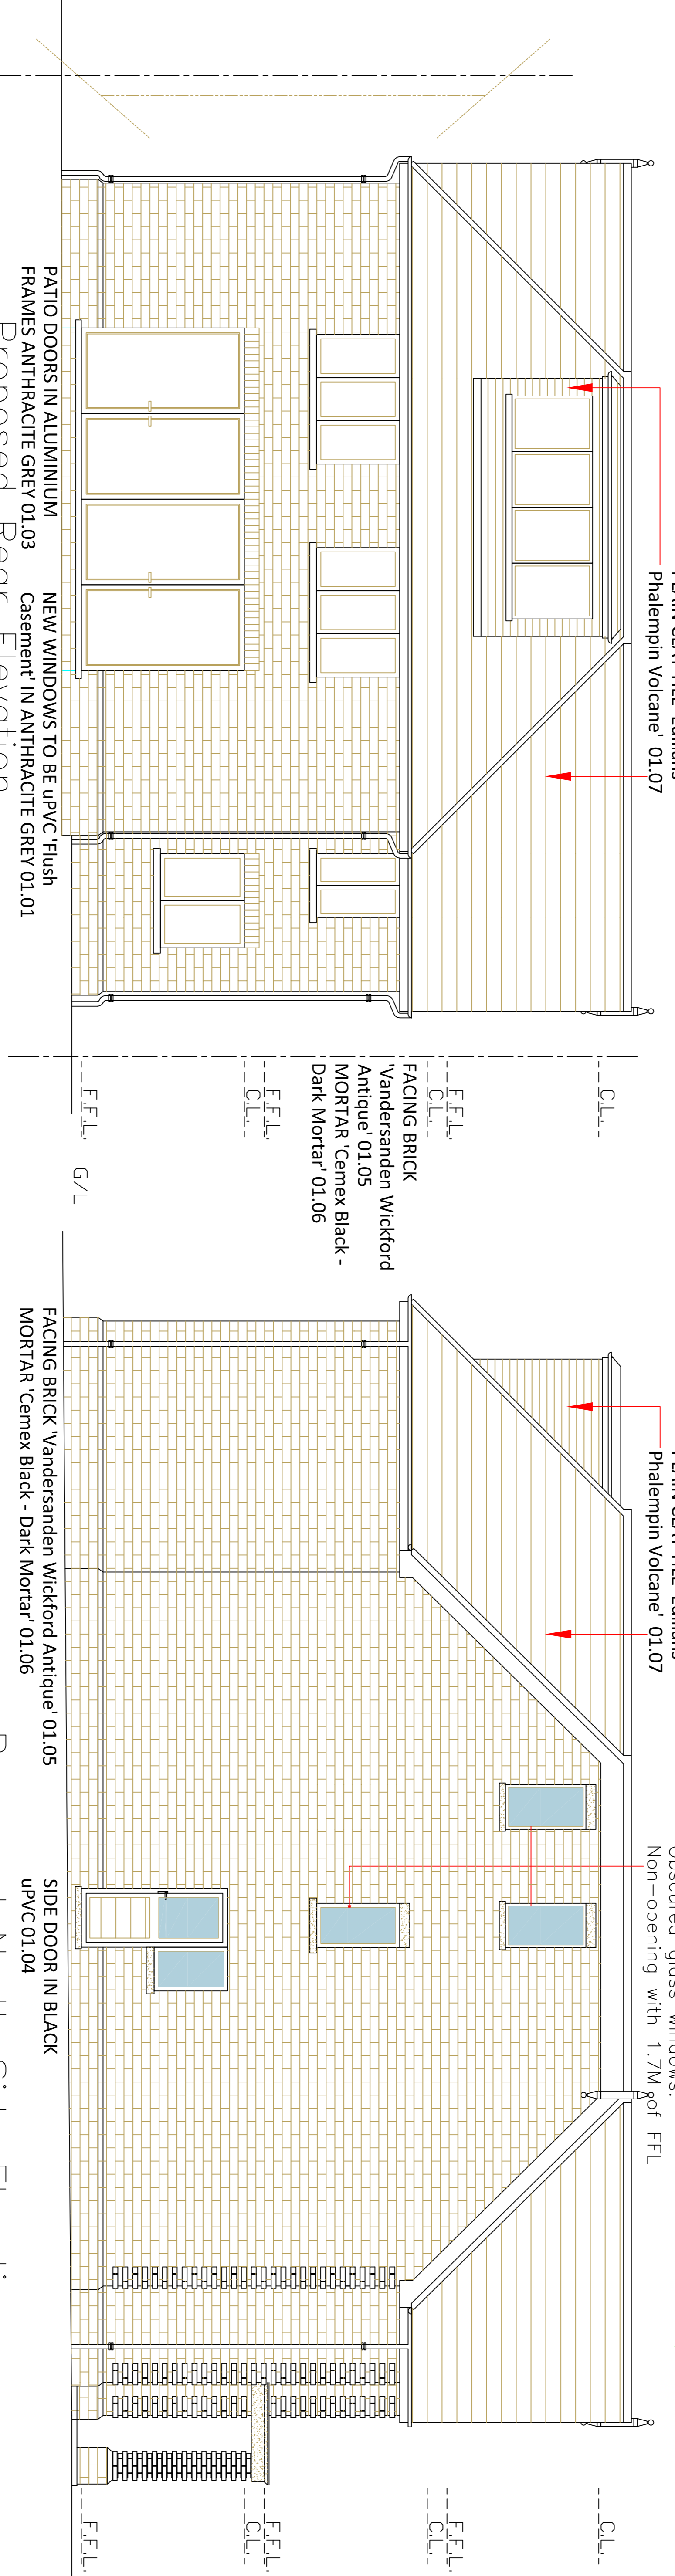

Proposed Rear Elevation

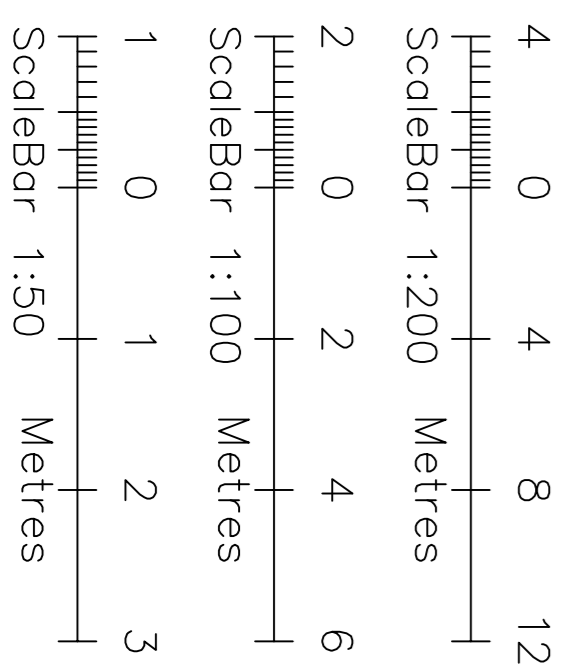

REVISIONS:

181220	First issue
060221	Client feedback
110221	Client notes 25-01
060321	Client notes 22-02
240321	Planning validation
040621	Condition Discharge

Date: 181220

Revision: A

REV: F M D C B A

60 The Crosspath, Radlett, Hertfordshire, WD7 8HW

01923 850 623

www.pikdesign.com

Client: Mr Cohen, Borehamwood, Hertfordshire, 36 Links Drive, Wd6 3PS

Drawing details: Proposed elevations

Project Title: Proposed new detached dwelling following demolition of existing house

Scale: 1:50 @A1

Drawn by: pk

Date: 181220

Revision: H

Drawing #: 237-PLK-04

