

Proposed Site 1:500

0 2 4 6
Metres

REVISIONS:

Date:	Revision:	Rev.:
181220	First Issue	A
060221	Client feedback	B
110221	Client notes 25-01	C
060321	Client notes 22-02	D
040621	Condition Discharge	E

PIK design Limited
 60 The Crosspath, Radlett,
 Hertfordshire, WD7 8HW
 01923 850 623
 www.pikdesign.com

Client:
 Mr. Cohen,
 36 Links Drive,
 Borehamwood, Hertfordshire,
 WD6 3PS

Drawing details:
 Existing & proposed roof & site plan

Project Title:
 Proposed new detached dwelling
 following demolition of existing house


Scale:
 1:100 & 1:500 @A1

Drawn by:
 pk


Date:
 181220

Drawing #:
 237-PLK-01

Revision:
E

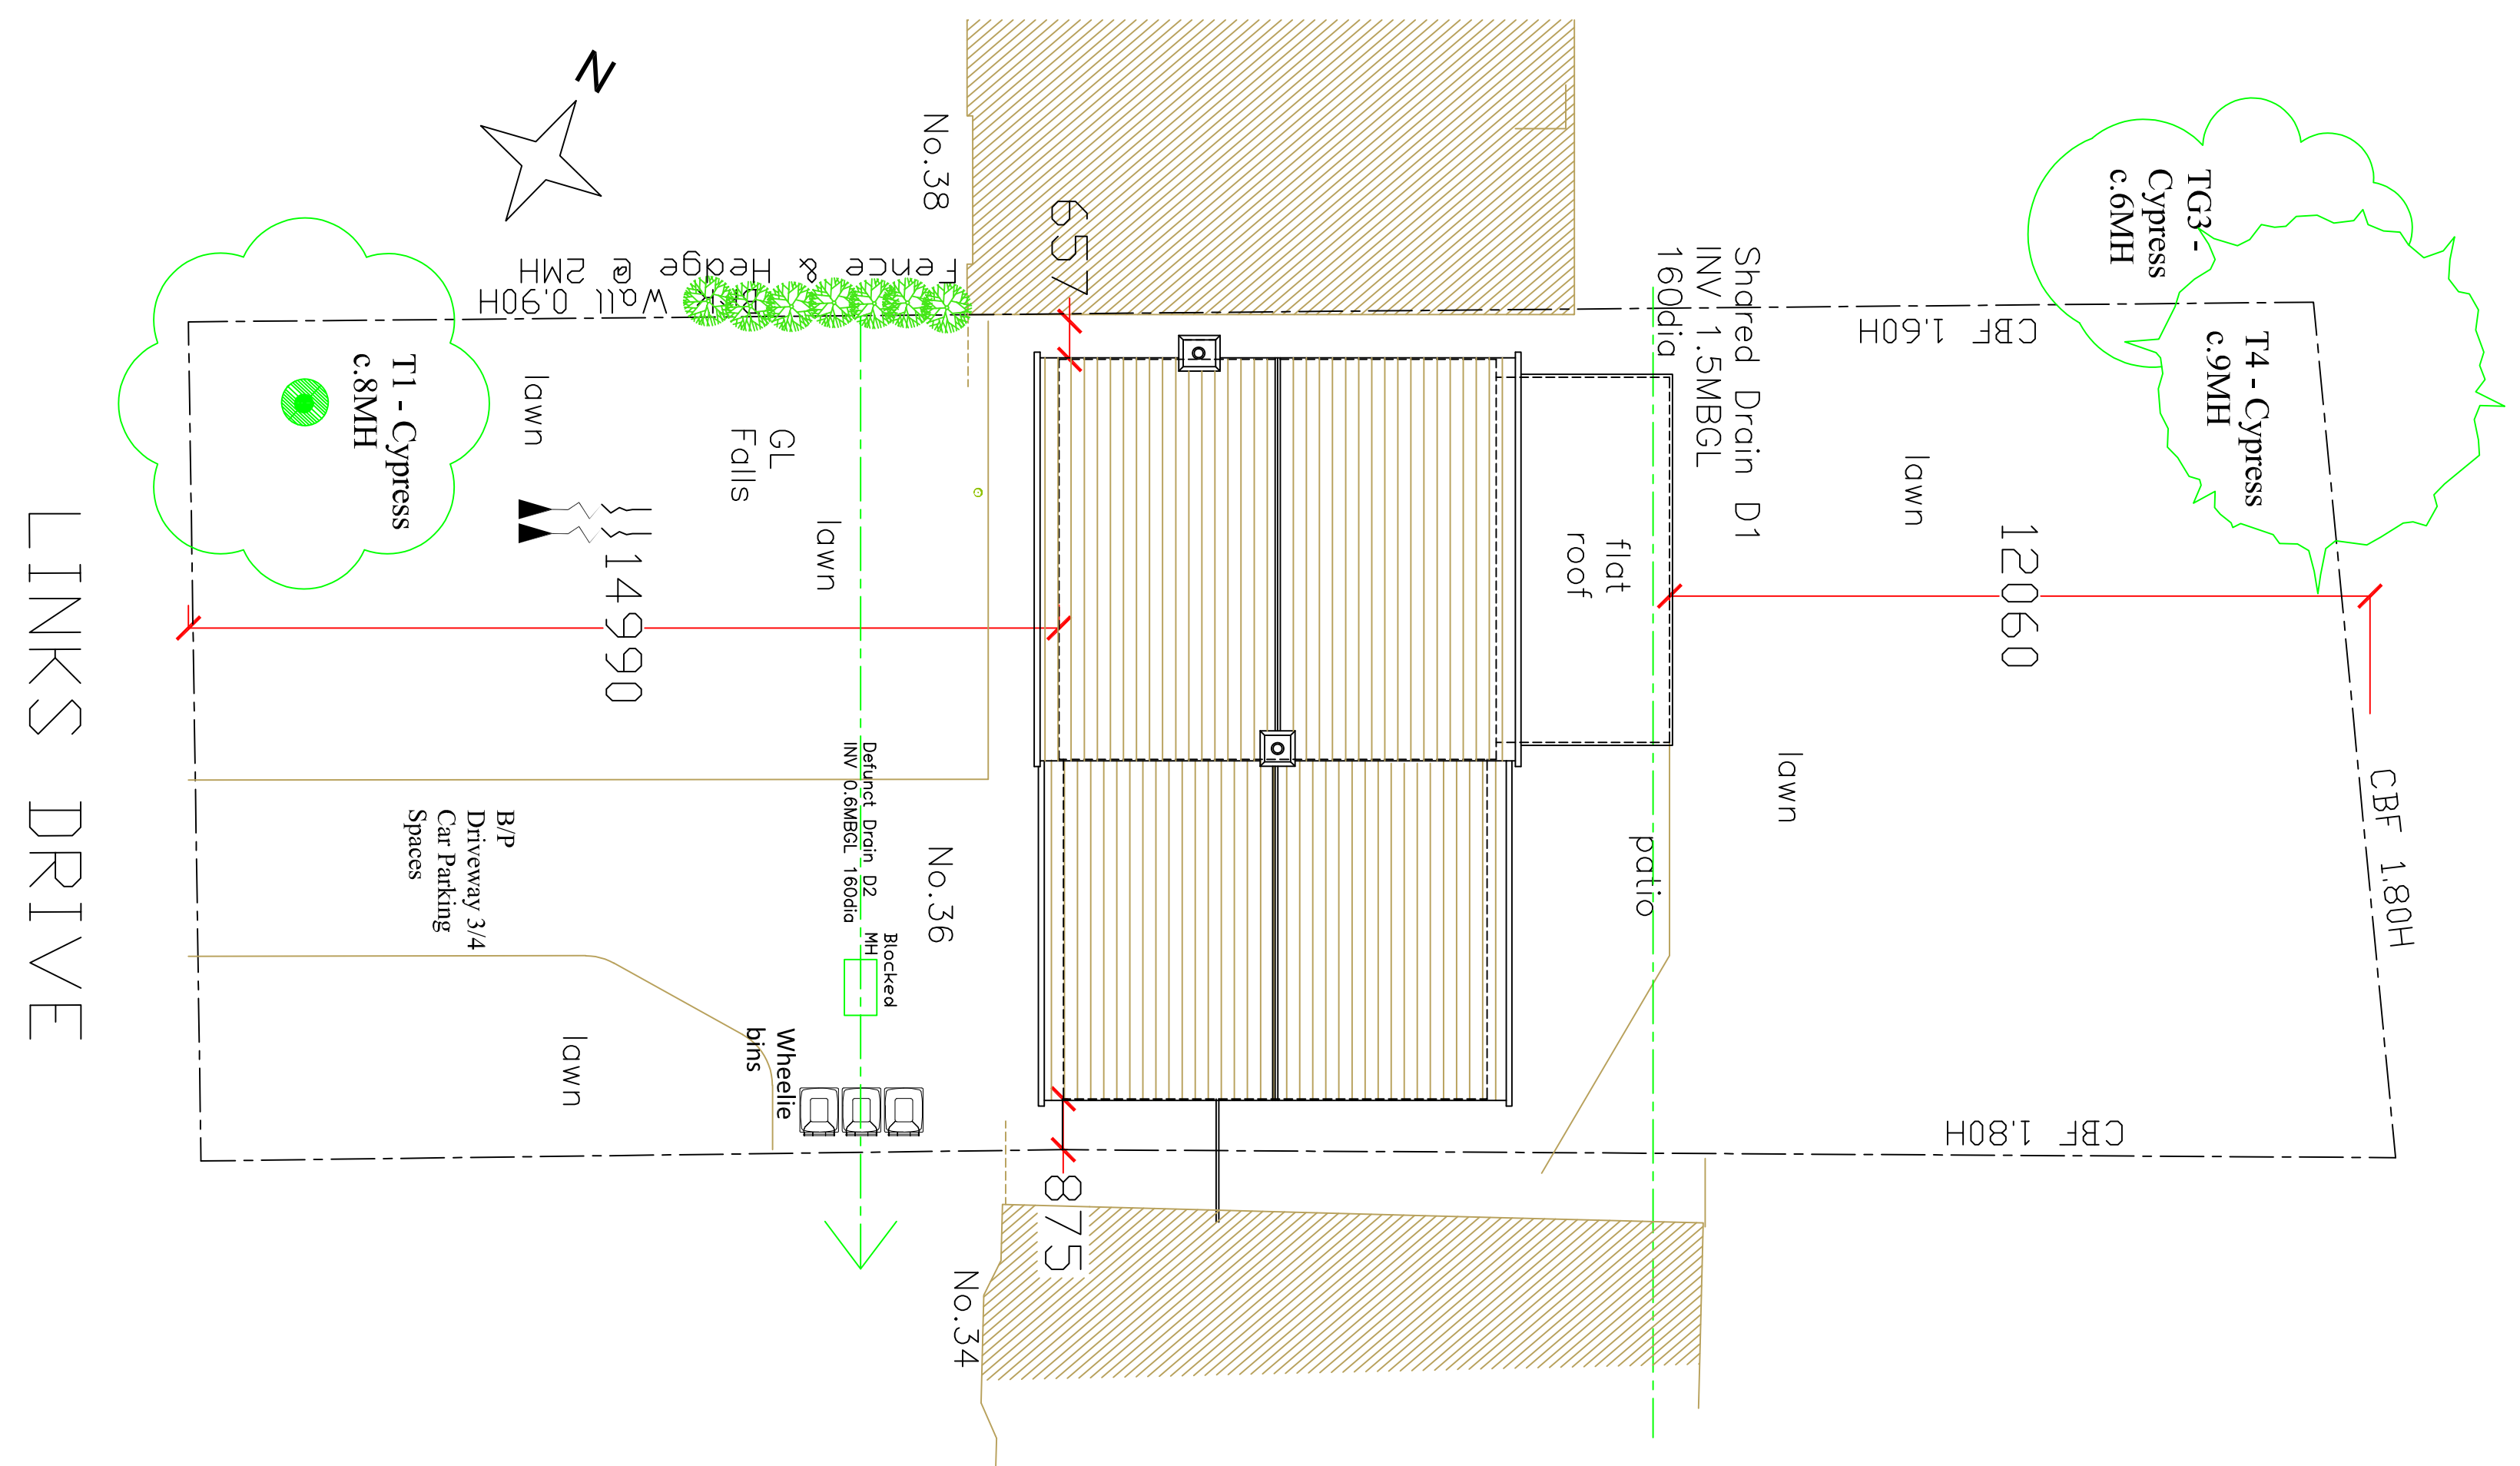

Existing Roof & Site Plan

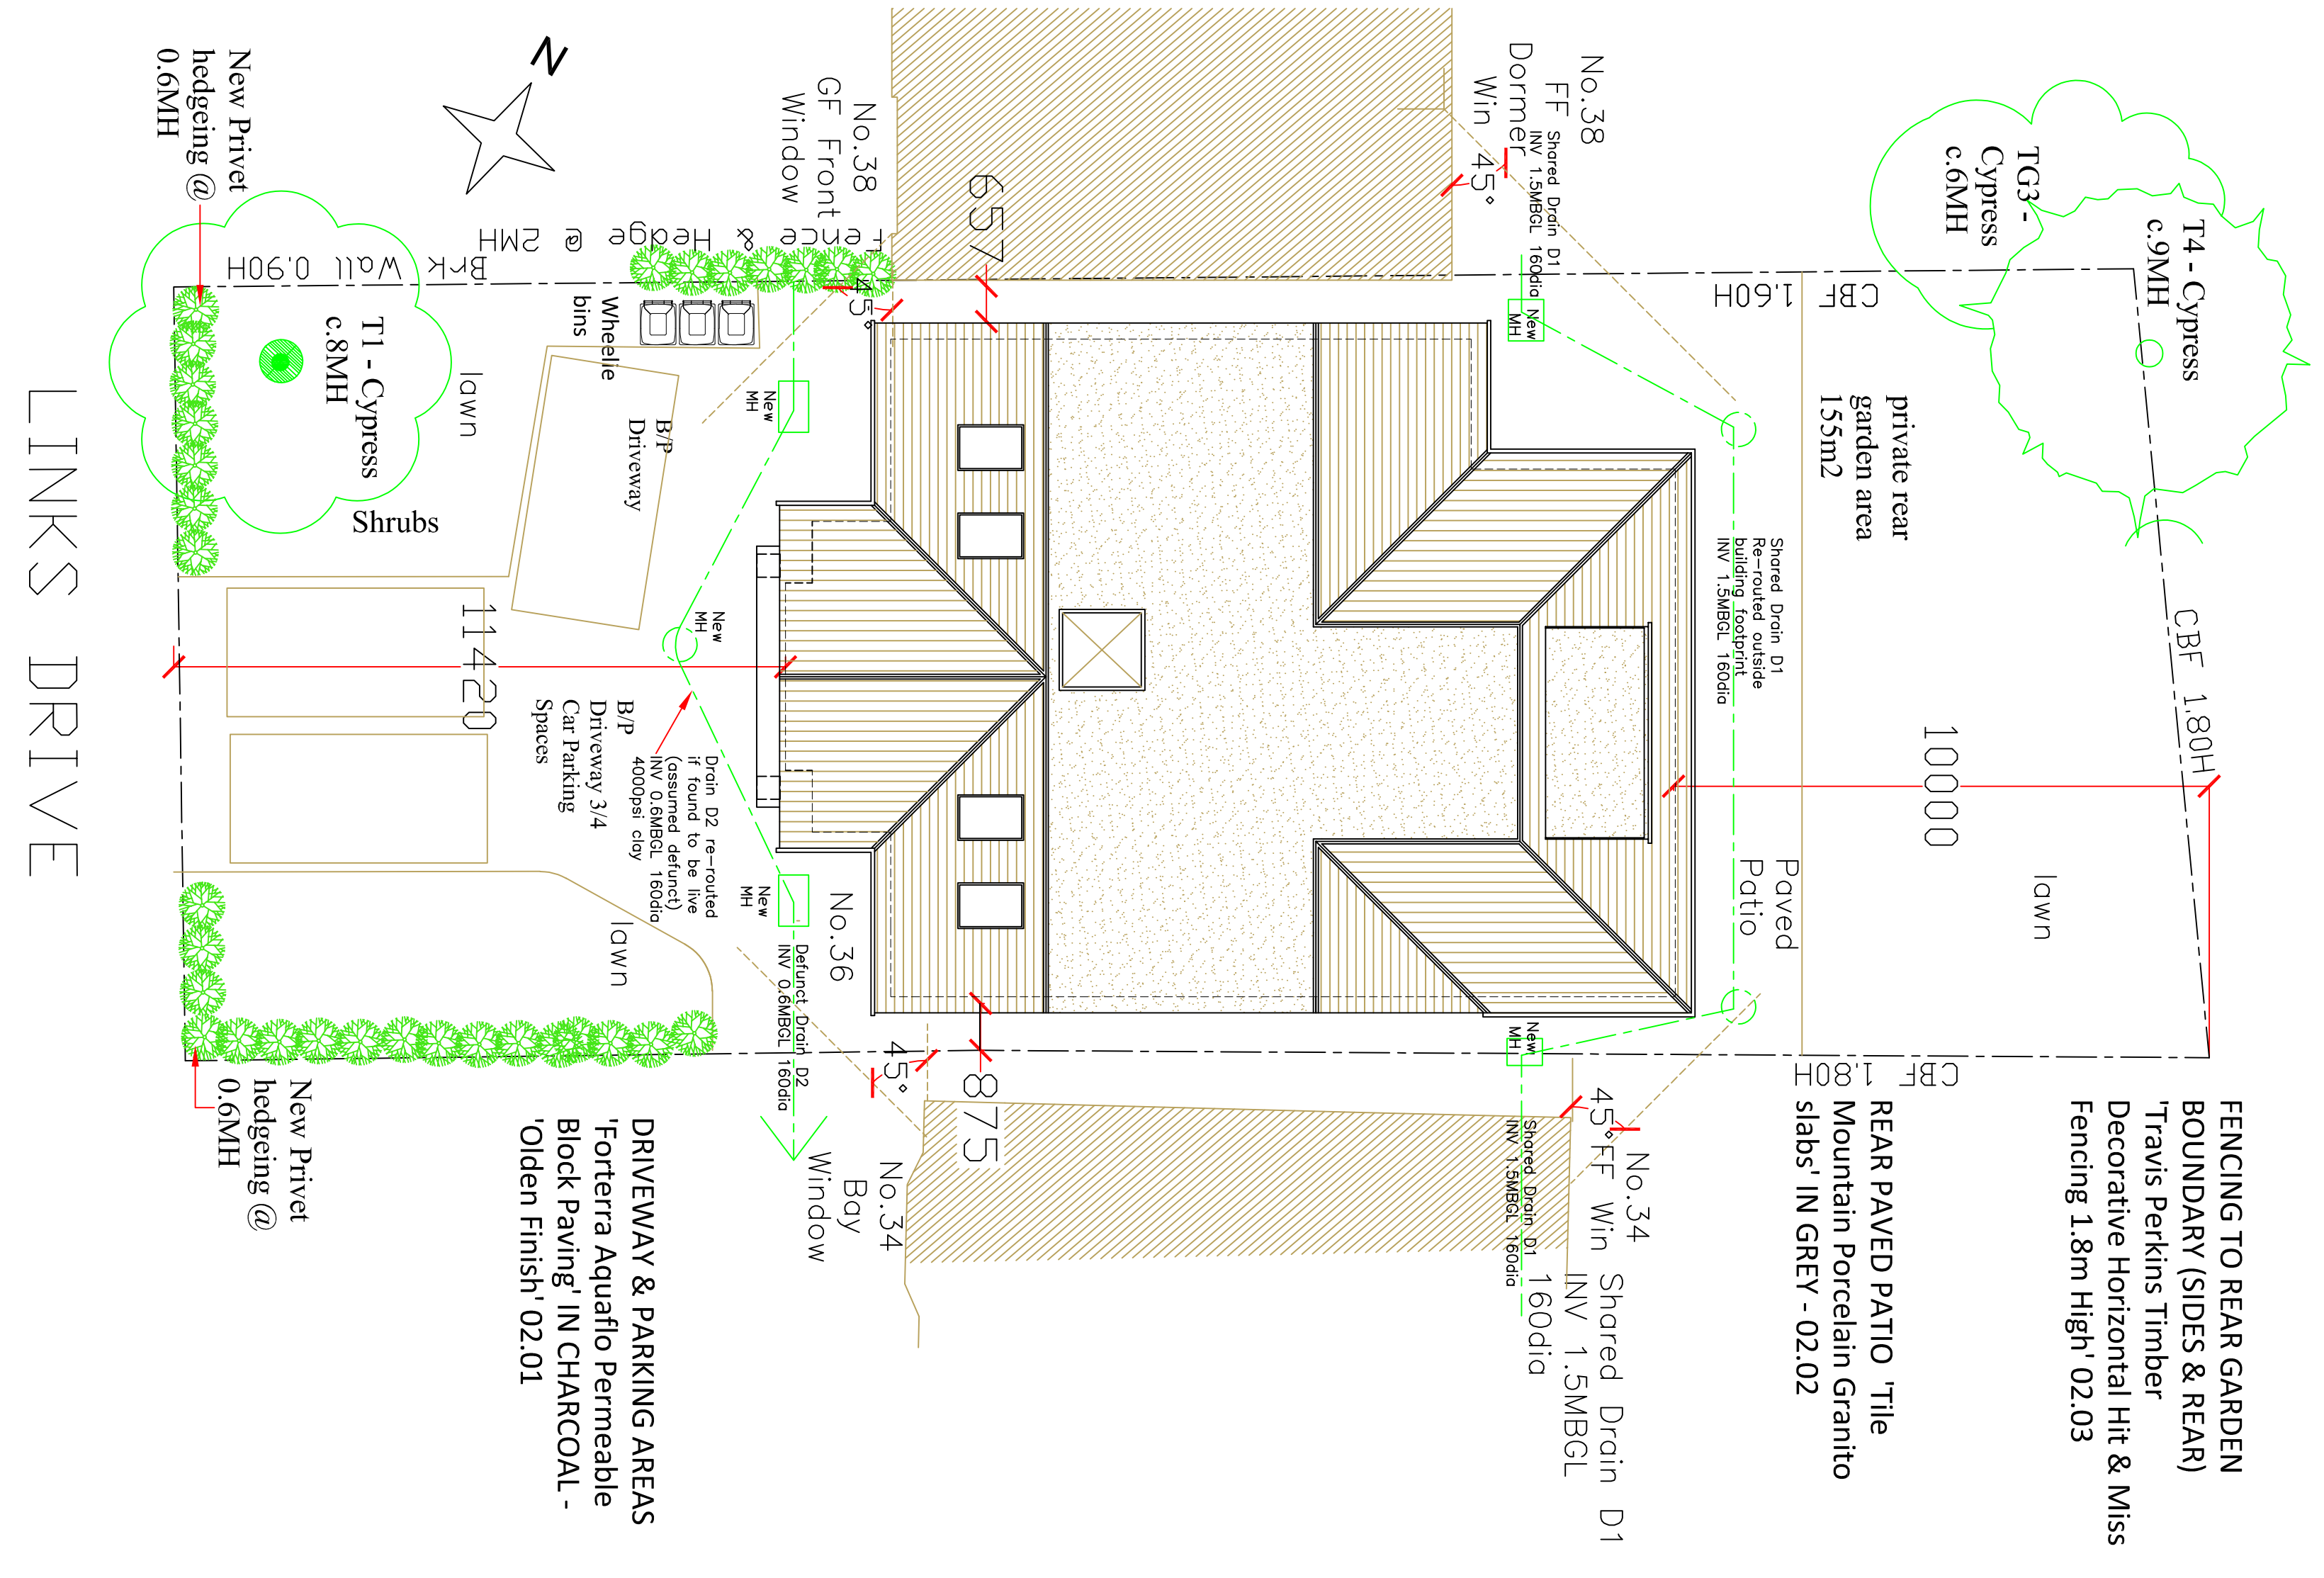

Proposed Roof & Site Plan

FENCING TO REAR GARDEN BOUNDARY (SIDES & REAR)
 Travis Perkins Timber
 Decorative Horizontal Hit & Miss
 Fencing 1.8m High 02.03

REAR PAVED PATIO Tile
 Mountain Porcelain Granite
 slabs' IN GREY - 02.02

DRIVEWAY & PARKING AREAS
 Forterra Aquaflo Permeable
 Block Paving' IN CHARCOAL -
 'Olden Finish' 02.01