


- NOTES
- All scale lines shown on the drawing are in metres
 - Do not scale from drawing (Planning Department accepted)
 - Any dimensions to be added to the drawing
 - All dimensions to be confirmed on site prior to ordering any materials or
 - If in doubt - Ask

FRONT ELEVATION - NORTH - AS EXISTING 1:100

SIDE ELEVATION - WEST - AS EXISTING 1:100

REAR ELEVATION - SOUTH - AS EXISTING 1:100

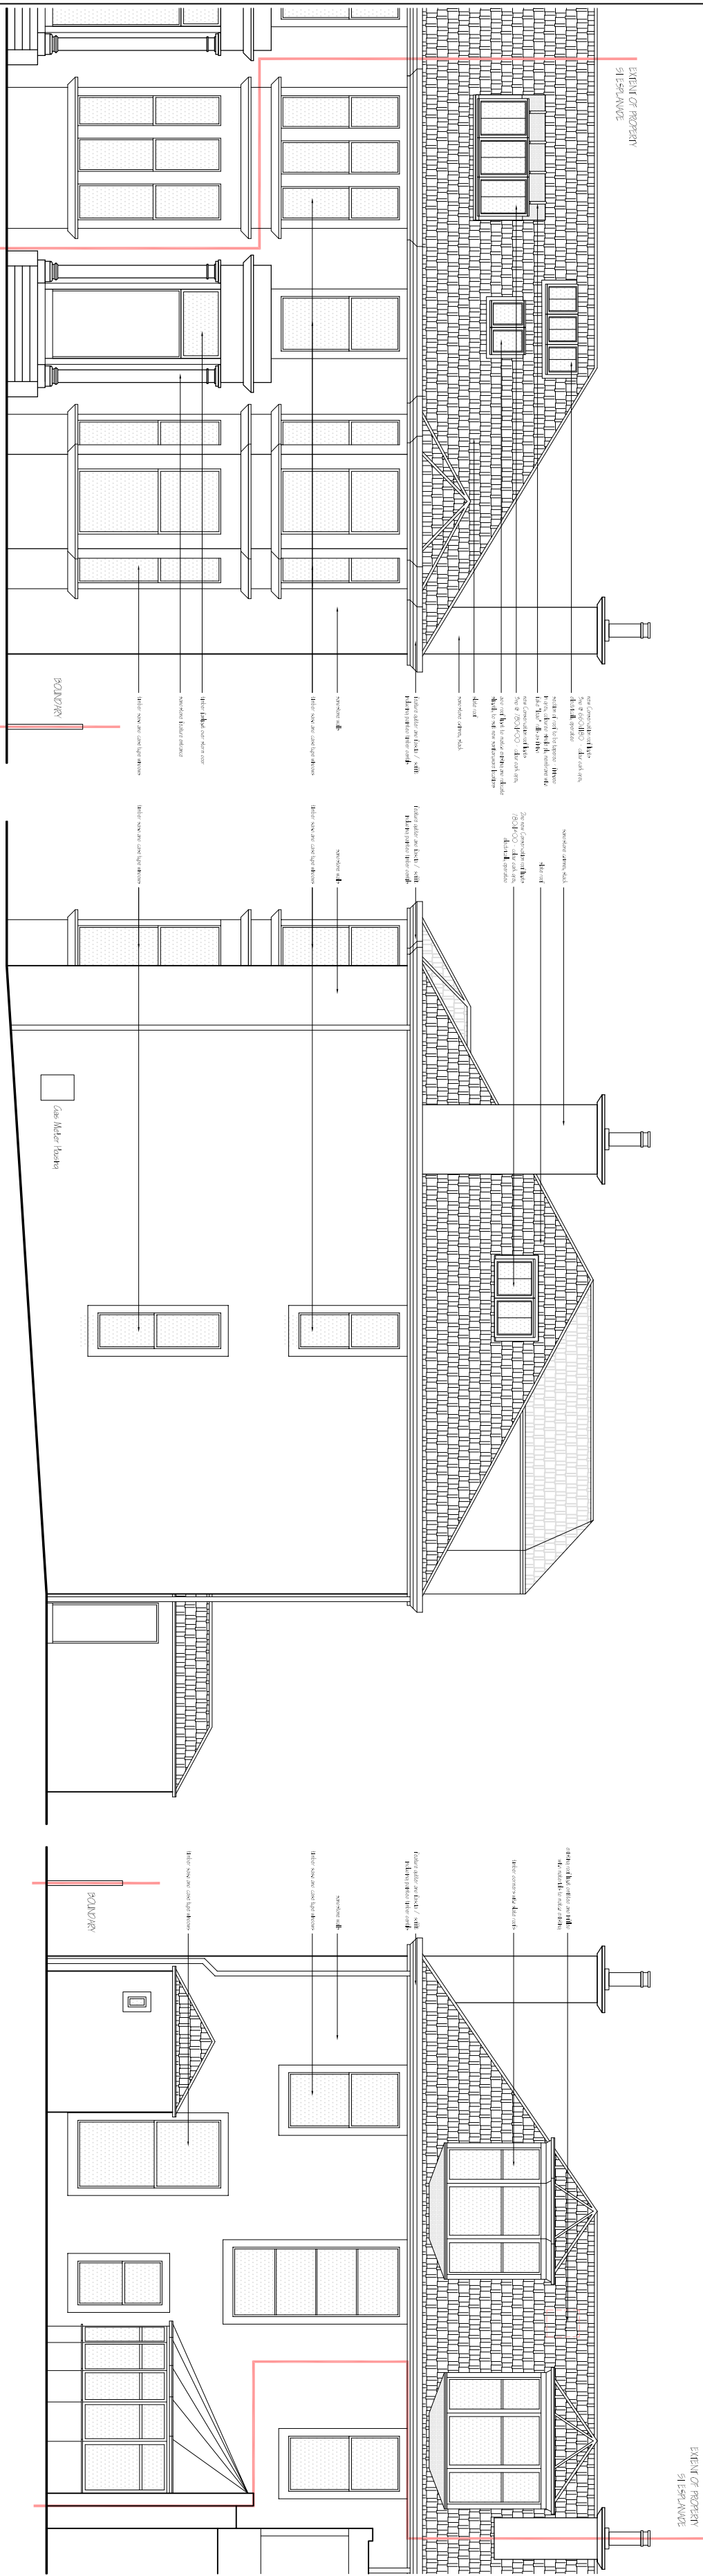

- NOTES
- All scale lines shown on the drawing are in metres
 - Do not scale from drawing (Planning Department accepted)
 - Any dimensions to be added to the drawing
 - All dimensions to be confirmed on site prior to ordering any materials or
 - If in doubt - Ask

FRONT ELEVATION - NORTH - AS PROPOSED 1:100

SIDE ELEVATION - WEST - AS PROPOSED 1:100

REAR ELEVATION - SOUTH - AS PROPOSED 1:100

Richard Robb
ARCHITECTS
75/77 ALBERT ROAD, GOURK, PA19 1NU
01475 630877
robb@scotlandarchitects.co.uk
www.scotlandarchitects.co.uk

DRAWING NO. 916/SE/02 STATUS PLANNING