



47A WESTHAM LANE LOFT CONVERSION

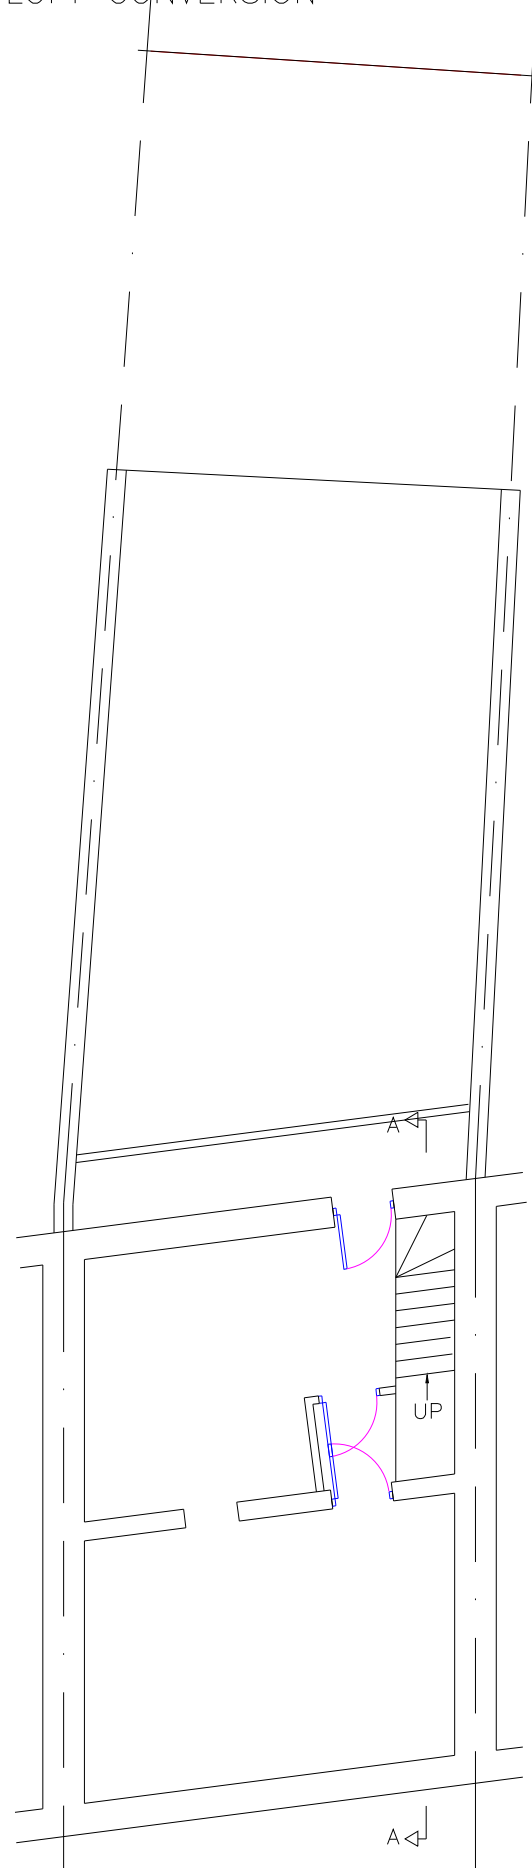

EXISTING BASEMENT LAYOUT

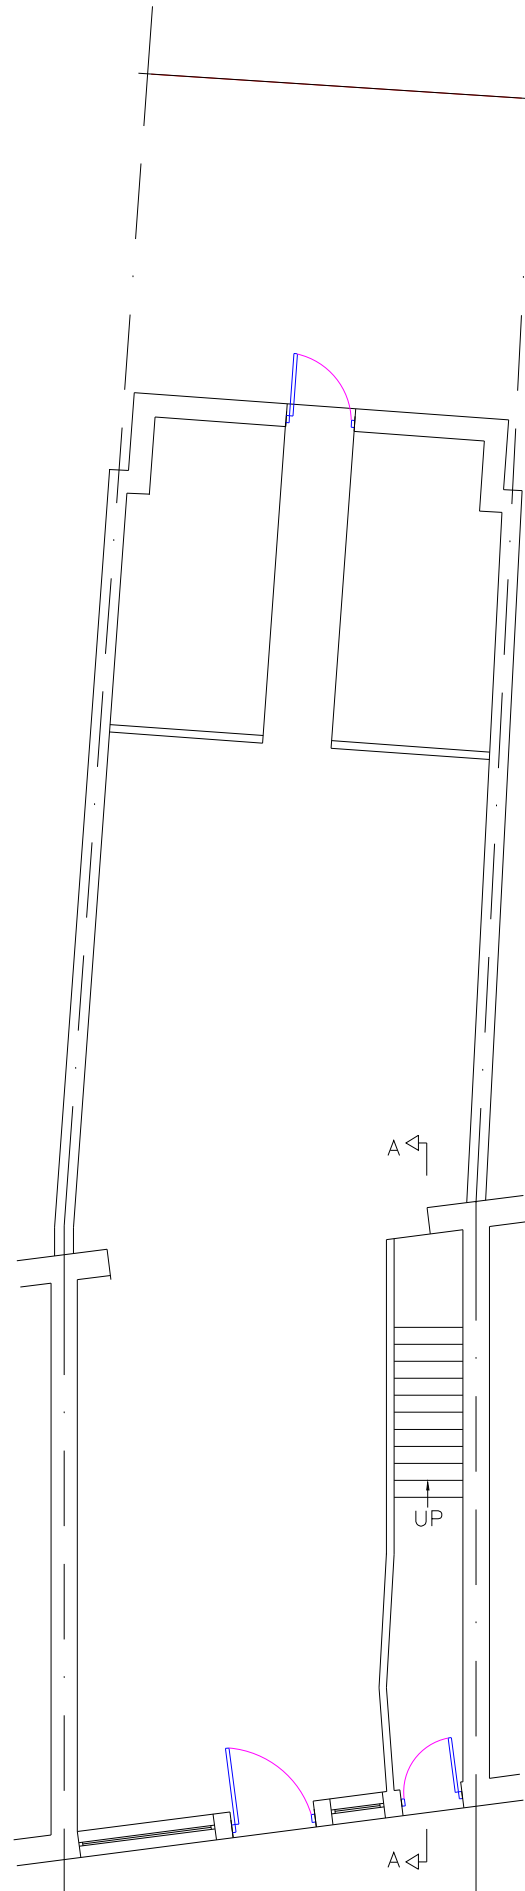


EXISTING GROUND FLOOR LAYOUT

NOTES

DRAWING SHOWING EXISTING BASEMENT FOR REFERENCE ONLY.

GROUND FLOOR SHOWING SHOP FLOOR PLAN FOR REFERENCE ONLY.

 

S HANSPAL BSC MRICS
07832384893

PROPOSED LOFT CONVERSION
FOR MR A ONIGBANJO

FLAT 3
47A WESTHAM LANE
LONDON
E15 4PH

DWG No.	SCALE	DATE
WHLLC.01	1:100@A3	MAY 2021