




Proposed East Elevation
Scale 1:100

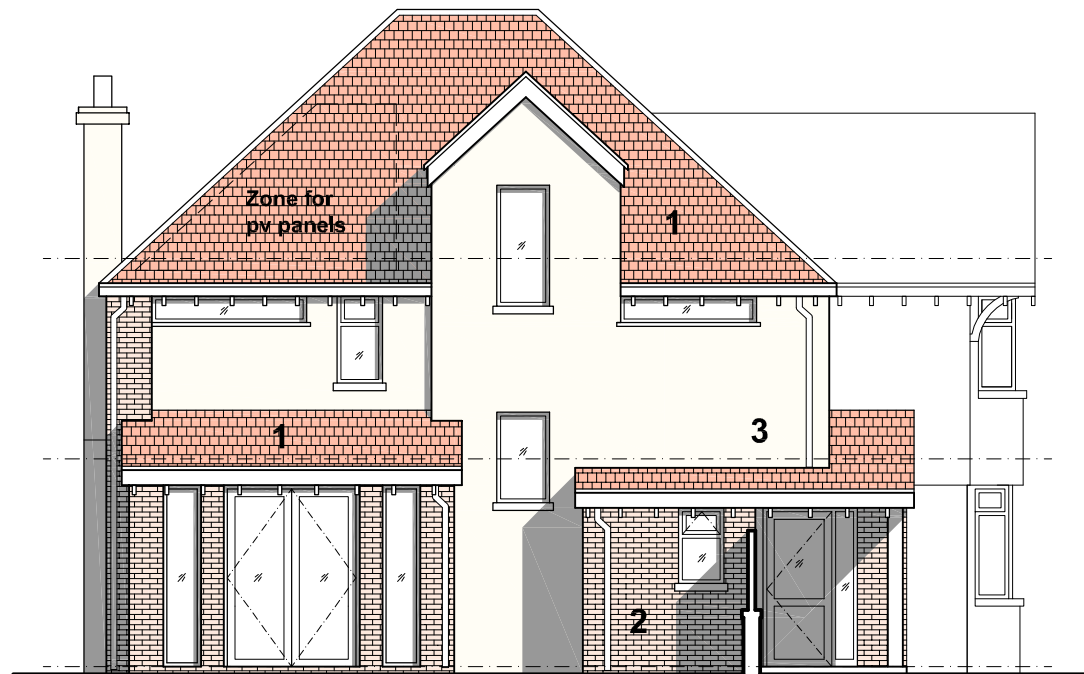

Proposed South Elevation
Scale 1:100

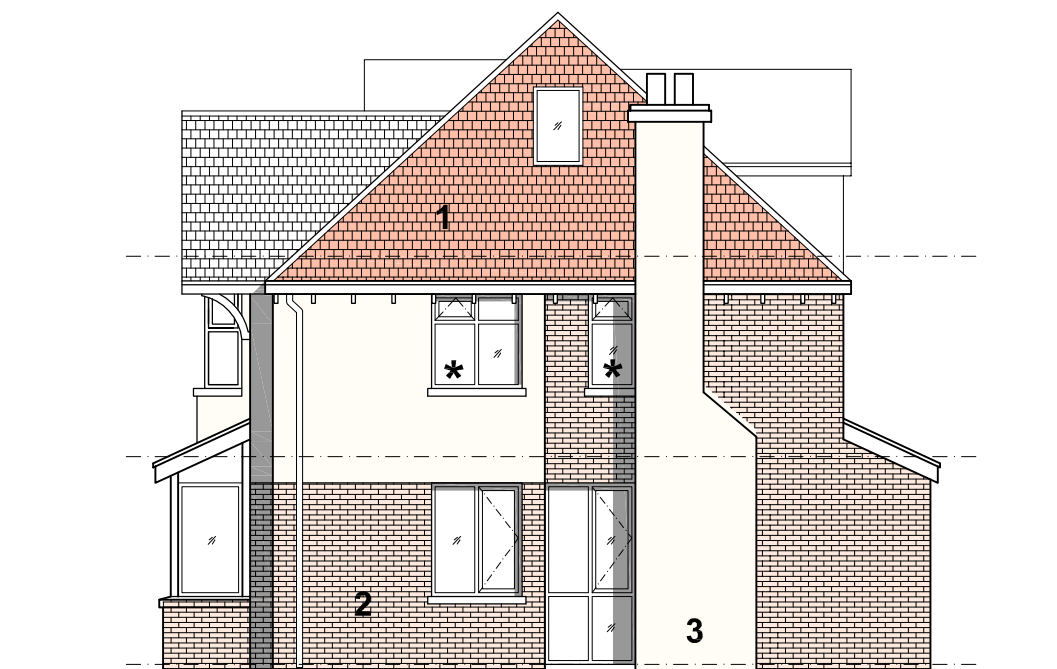

Proposed West Elevation
Scale 1:100

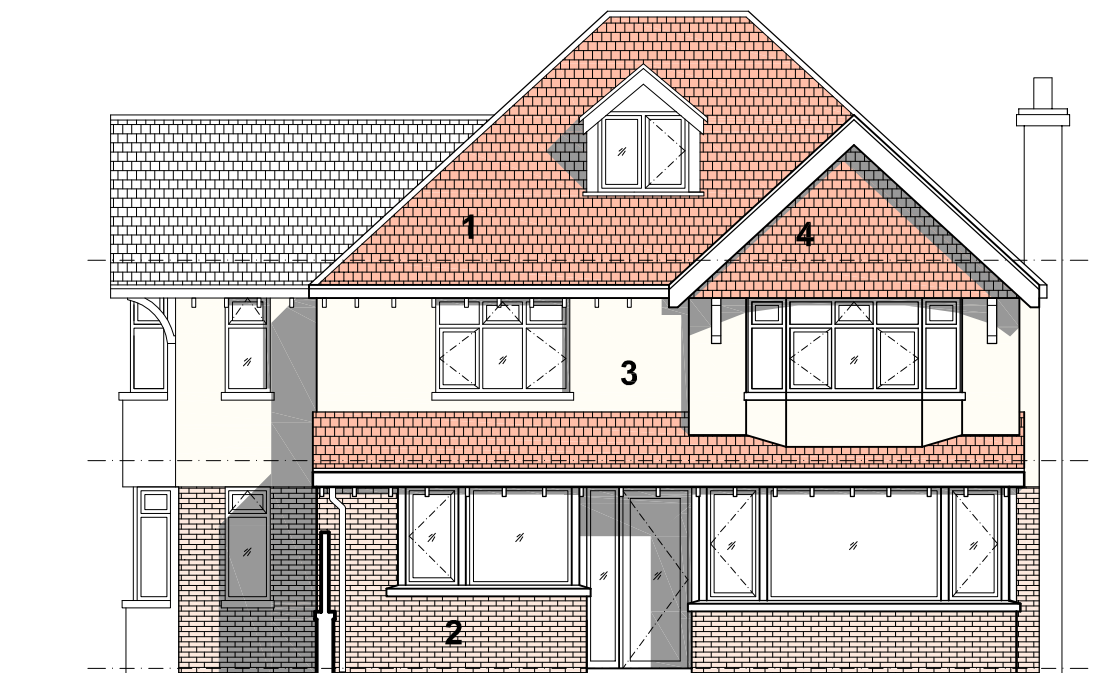

Proposed North Elevation
Scale 1:100

MATERIALS LEGEND:

- 1. Plain roof tiles
- 2. Red brick
- 3. Render
- 4. Hung clay tile
- 5. Low level brick wall
- 6. Timber fence
- * Obscure glazing

PLANNING

Client: Tag Homes Ltd c/o **OeMO**

Project: Treetops
Sutton
SM2 5EL

Drawing: Proposed Elevations

Drawing No: SMA/904/110

Scale: 1:100

Size: A3

Date: April 2021

Rev:

