

**PLANNING**

Client: Tag Homes Ltd c/o **OcM/O**

Project: Treetops  
Sutton  
SM2 5EL

Drawing: Existing Elevations

Drawing No: SMA/904/04


Scale: 1:100

Size: A3


Date: June 2021

Rev:


Rev. Note: \_\_\_\_\_ Date: \_\_\_\_\_

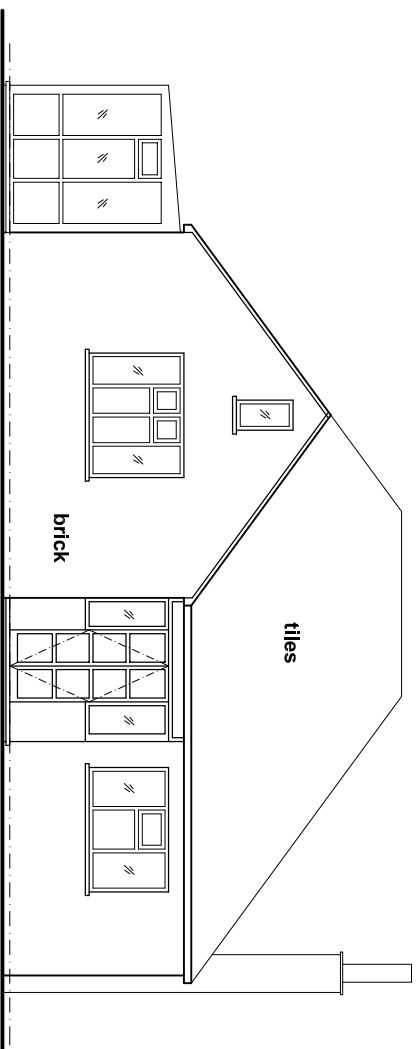


Existing North Elevation  
Scale 1:100

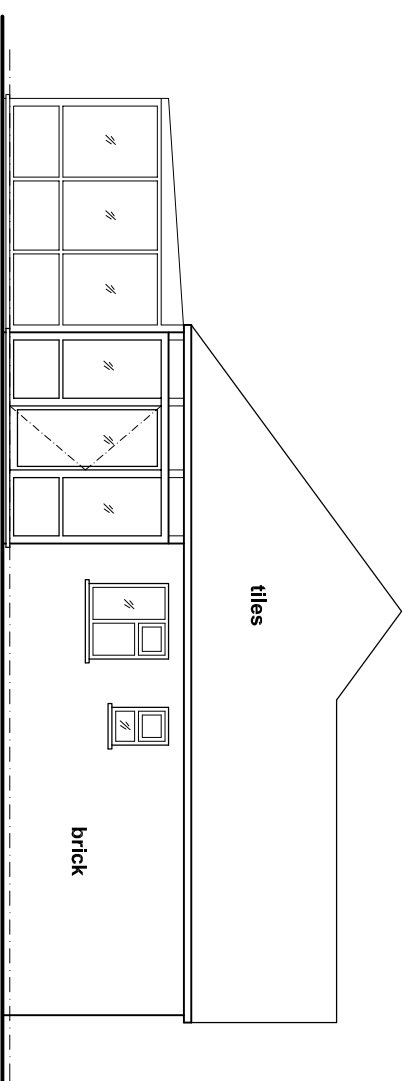

Existing East Elevation  
Scale 1:100

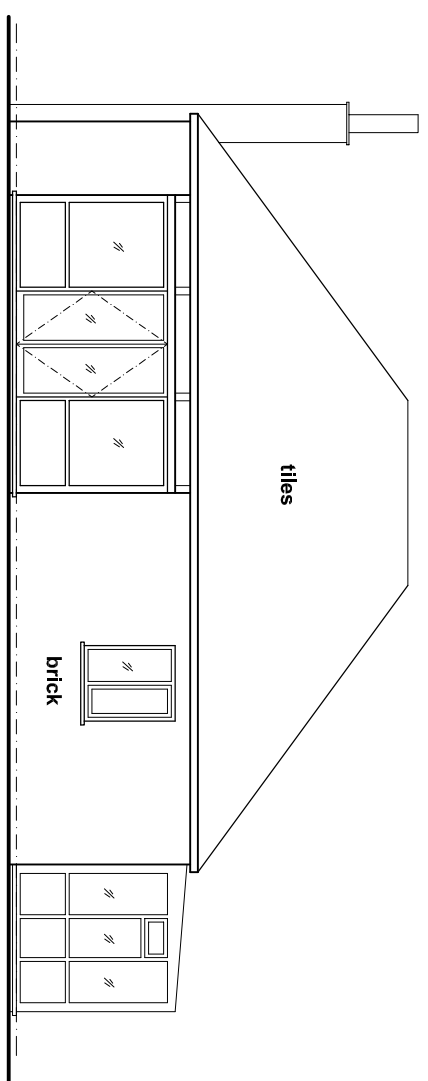

Existing South Elevation  
Scale 1:100

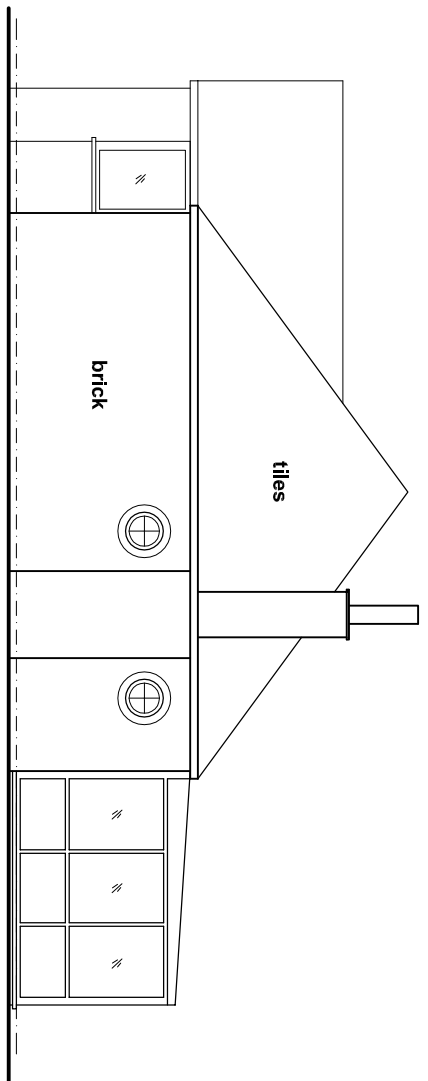

Existing West Elevation  
Scale 1:100

