



Side Elevation

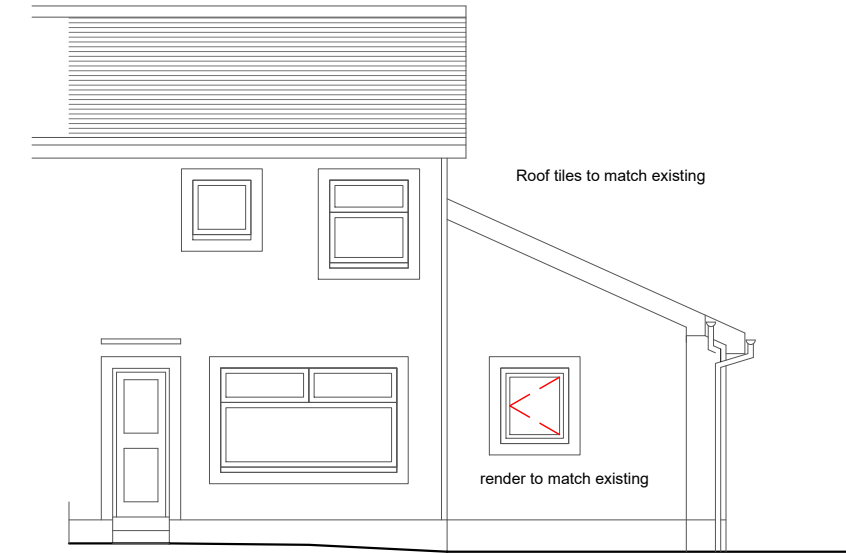

Front Elevation

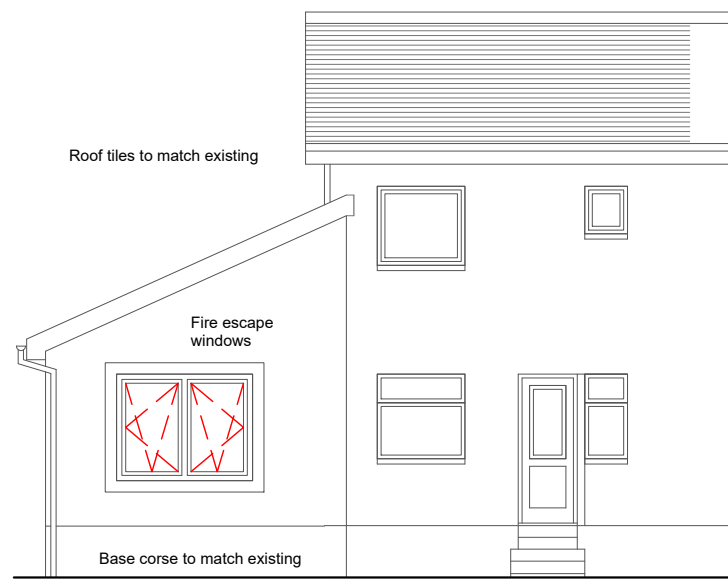

Rear Elevation

NOTES  
Internal dimensions are finished sizes unless otherwise stated.

REVISION SCHEDULE

rev	description	date

DO NOT SCALE FROM DRAWING :: SITE CHECK DIMENSIONS

All dimensions to be site checked by the Contractor and all discrepancies to be advised to the Architect prior to the work being commenced. Use stated dimensions only.

This Drawing is Copyright.

This is the drawing referred to in my application

Dated :: .

Signed :: .

CLIENT ::  
David Malone  
9 Gullane Place Whitehurst  
Kilwinning KA13 6TR

PROJECT ::  
Alterations & Extension ::  
9 Gullane Place Kilwinning

DRAWING ::  
Plan & Elevations ::  
As Proposed

Scale 1:100	Date 10th May 2021	Drawn by .
Job No. 20006	Drawing No. PP 004	Revision No. .

**McMILLAN & CRONIN**  
chartered architects & planning consultants  
24 MAIN STREET, LARGS :: KA30 8AB tel. (44) 01475 686818 fax. (44) 01475 686331 mail@mcmillancronin.co.uk