

Existing.


All dimensions to be confirmed on site.
 Designs to be completed in accordance with current building regulations and standards.

All drawings to be read in conjunction with supporting documents and specifications.

REVISIONS		
REV	DESCRIPTION	DATE
1	Scale Bar added	6-Jun-2021

For Planning Approval

DATE	APPROVED

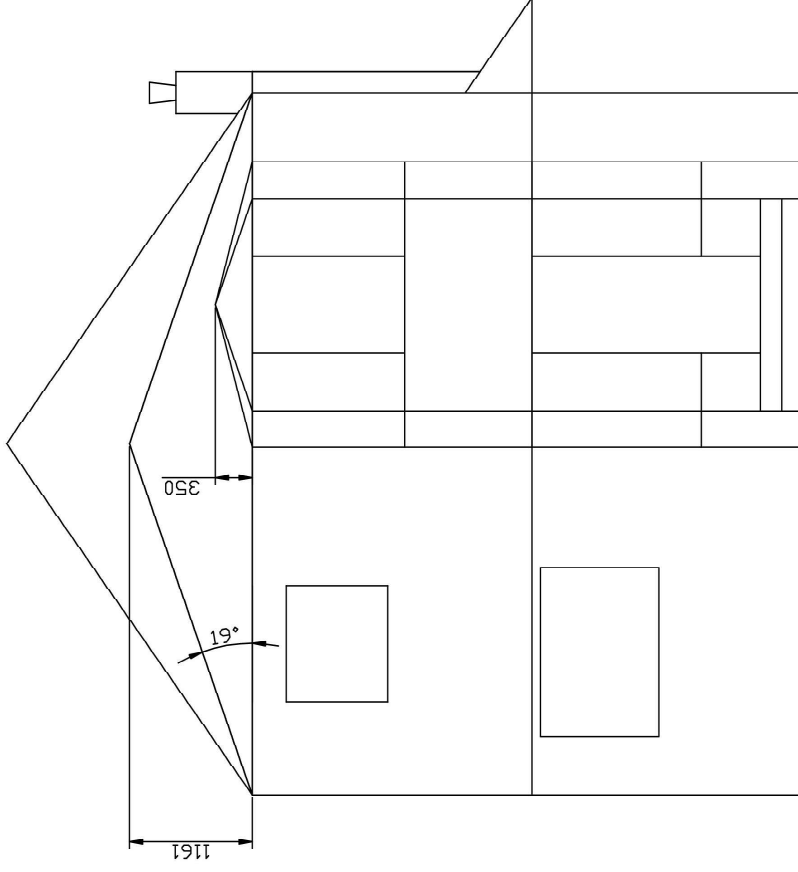

Proposed.

DATE	APPROVED

W Howard Engineering
 4 Mendel Court
 10a Leicester Street
 Southport PR9 0EZ

W D Howard
 Drawn by:
 SCALE: 1:50
 SIZE: A3
 DWG FILE: 44BLPR8-RE

24th May 2021
 All Dimensions in millimeters unless otherwise stated

44 Bakers Lane
 Existing and Proposed Roof to Rear Extension. Rear Elevation.

REV 1

SHEET 44BLPR8-RE