


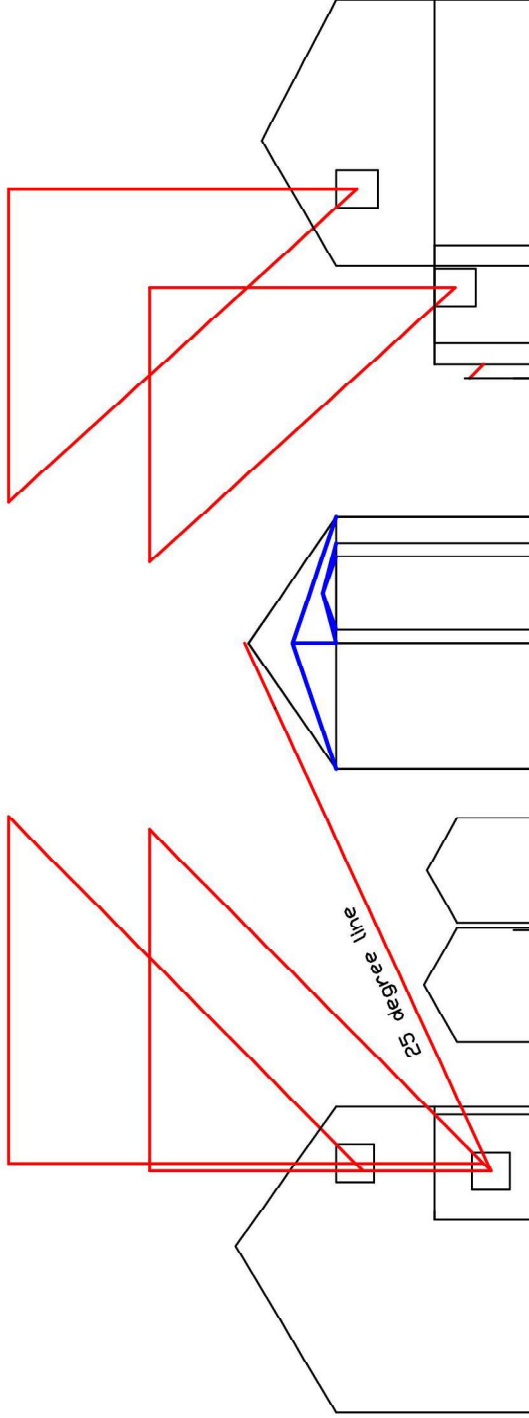

approximate

Red lines indicate 25 degree vertical angle

Blue lines indicate proposed alterations to lines of roof



Scale Bar

All angles are 45 degree vertical angles unless otherwise stated.

45 degree vertical angles indicate no interference with sunlight in these lines.

Revision 1. 6th June 2021 - scale bar added.

44 Bakers Lane PR9 9RN

Rear Elevation, 45 degree vertical angles for sunlight study

W Howard Engineering
4 Nerdel Court, 10A Leicester St, Southport PR9 0EZ

Drawn by	W D Howard		
Scale	1:200	Drawn Date	21-May-2021
Paper size	A4	6-Jun-2021	Rev 1