

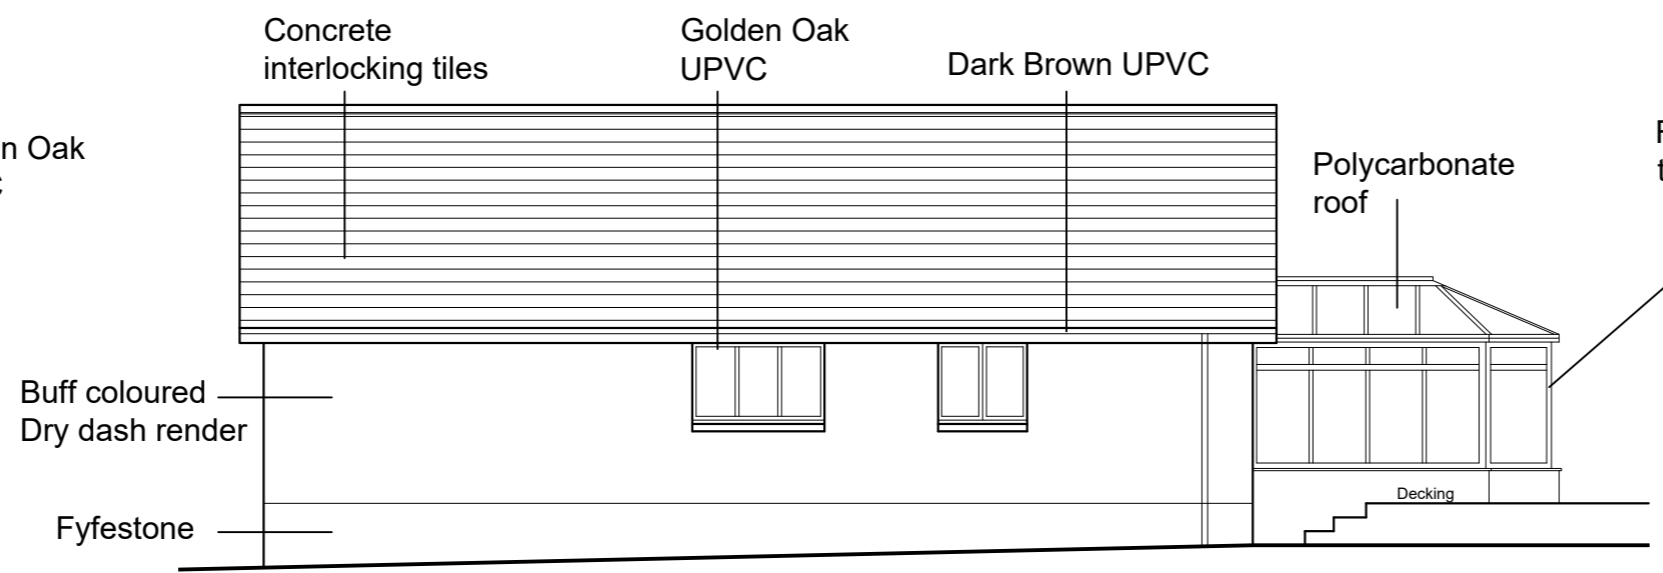



South (Front) Elevation 1:100

 

East (Side) Elevation 1:100

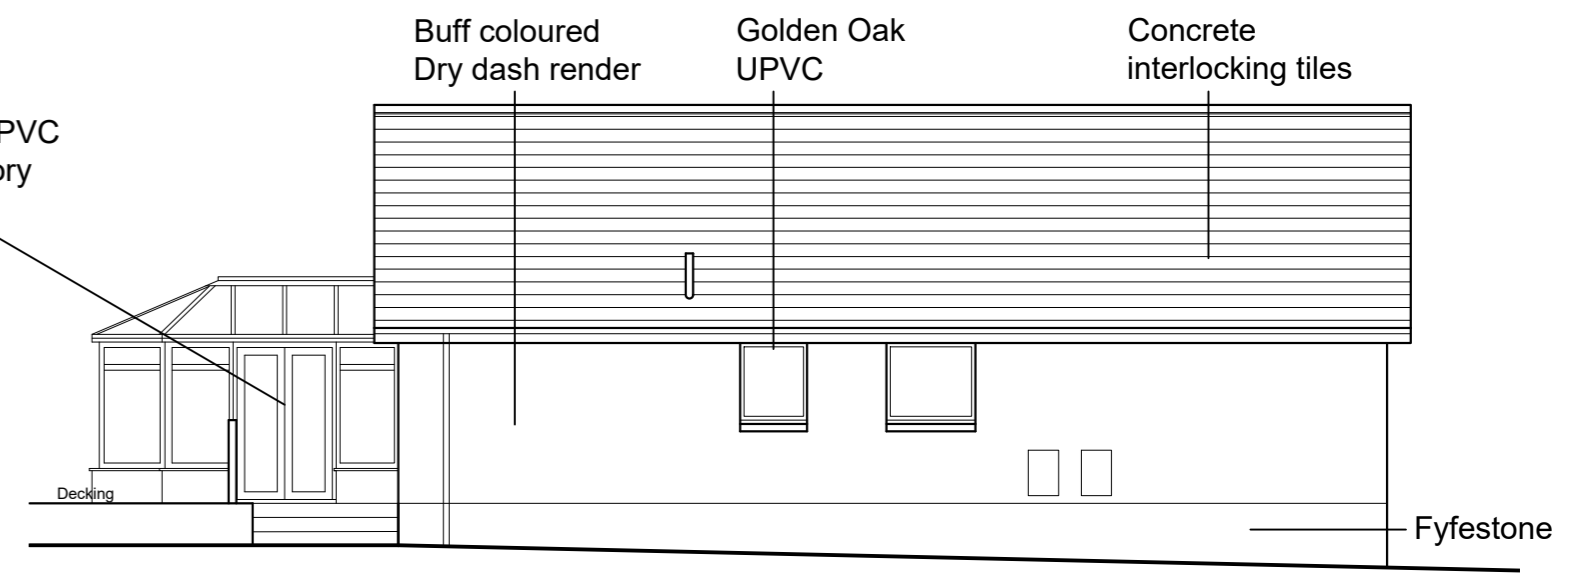

West (Side) Elevation 1:100

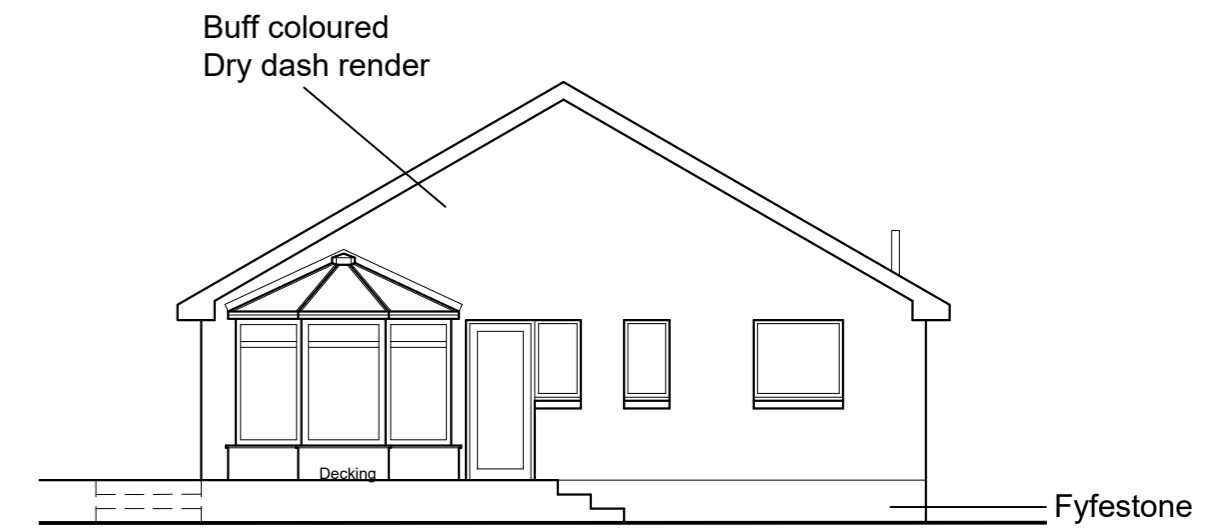

North (Rear) Elevation 1:100


Materials

Roof - Concrete interlocking tiles


Walls - Buff coloured Dry dash render
Fyfestone base course

Windows & Doors - Golden Oak UPVC
- Rosewood UPVC to conservatory

Rain water goods - Dark Brown UPVC

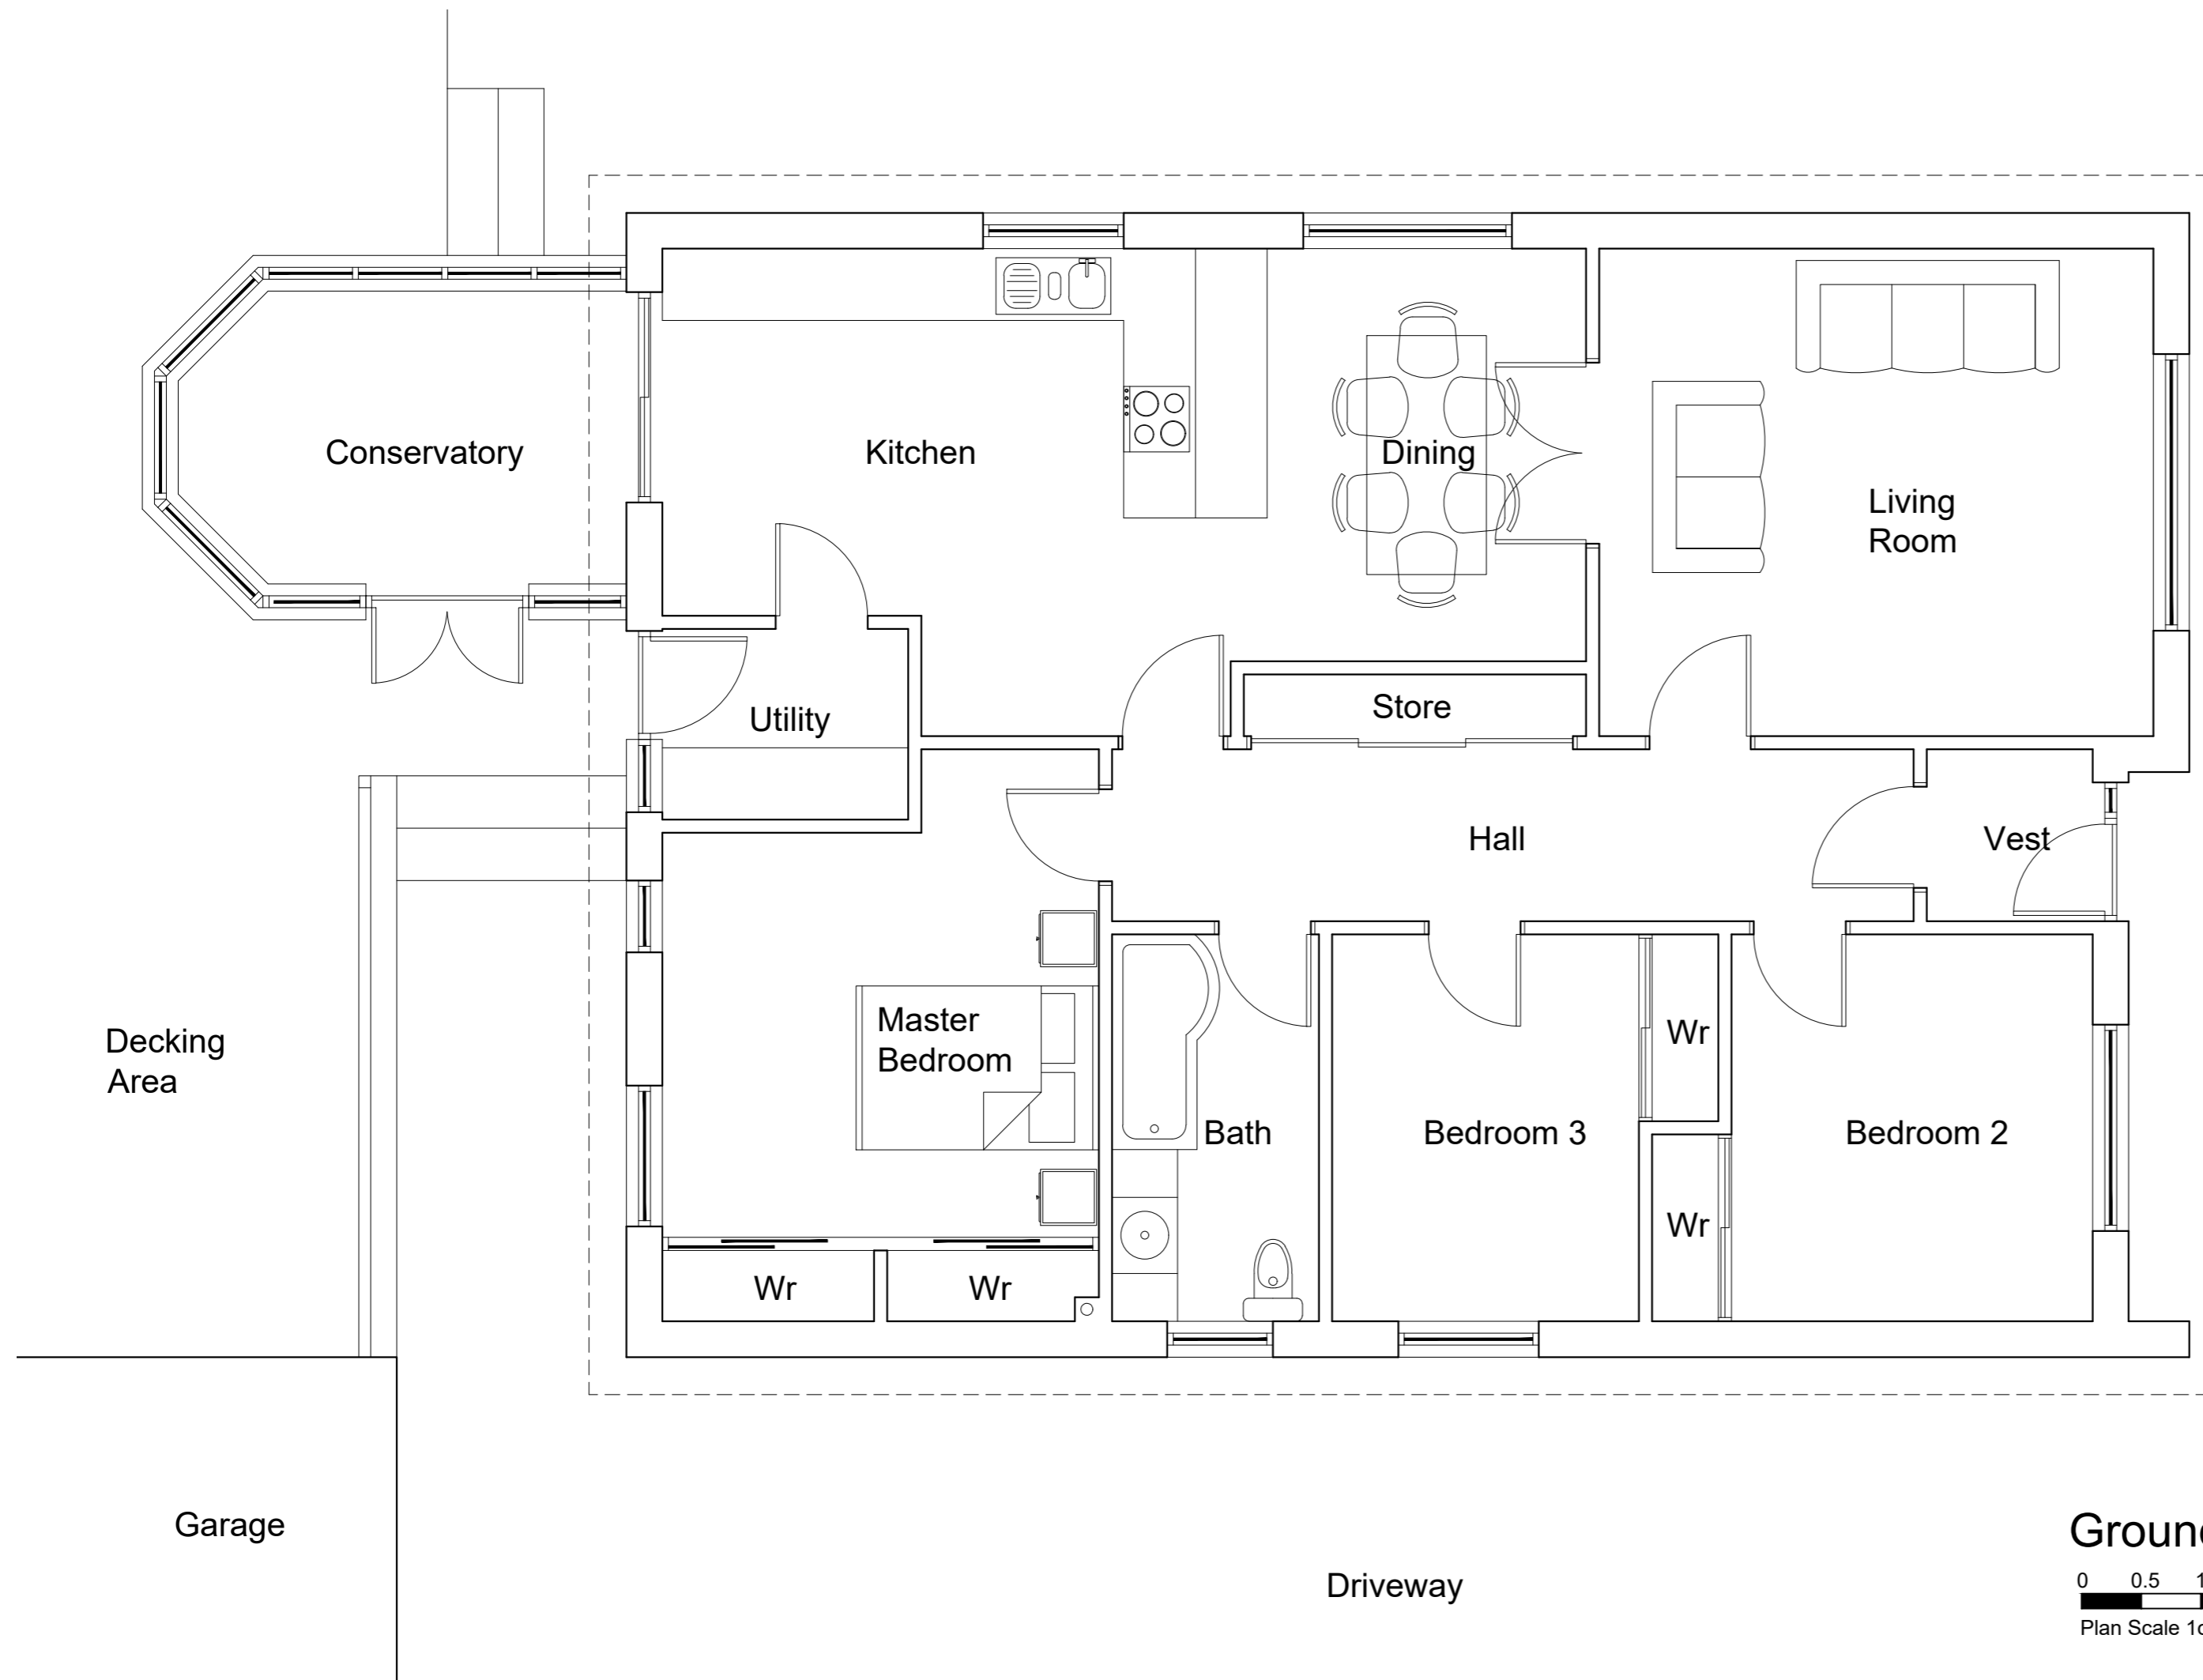

Ground Floor Plan - Scale 1.50

 

DO NOT SCALE FROM DRAWINGS	
A.B. Roger & Young Ltd Chartered Architect & Surveyors 9 Macgregor Street, Brechin Tel: 01356 622125 Fax: 622644 Email: info@abrogerandyoung.com	
Job Title: Proposed Alterations to 7 Nether Caldhame, Brechin	
Scale 1:50 1:100 at A2	Date March 2021
Drawing Title Existing Floor Plan & Elevations	Drawn By JWW
Drawing No. 2021/NCB/01	Checked By AHW
Revisions:	