

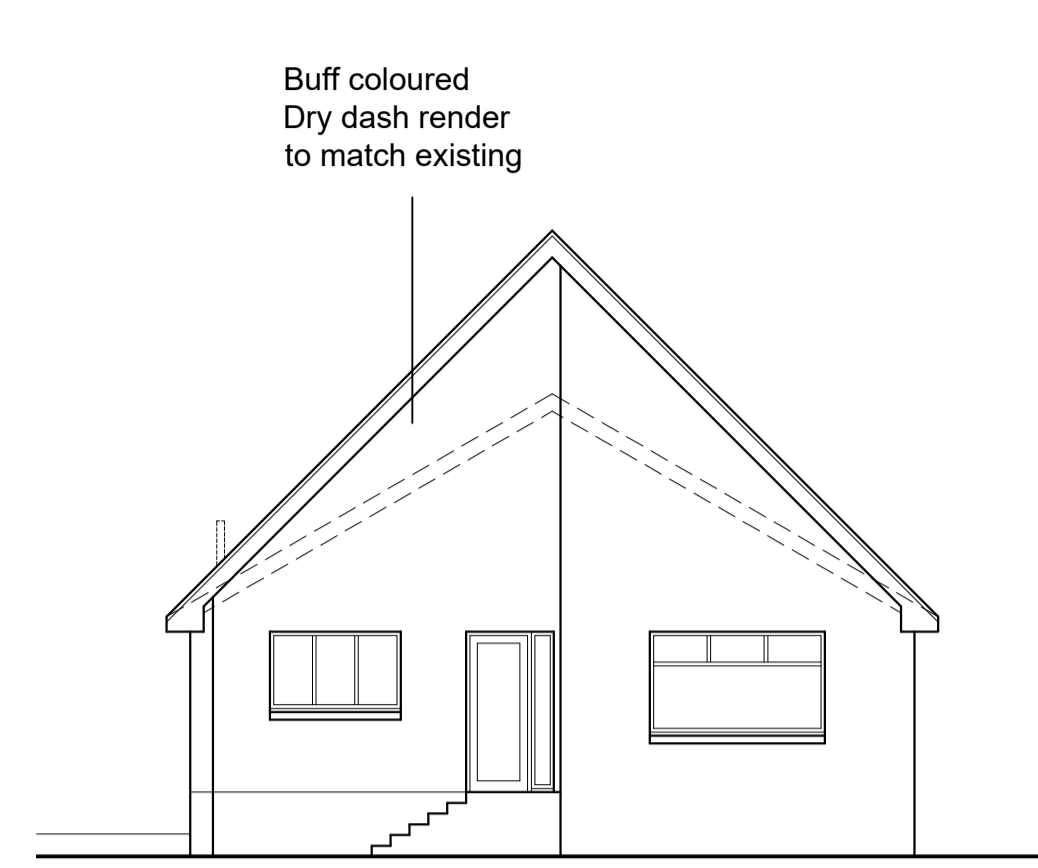



First Floor Plan - Scale 1.50

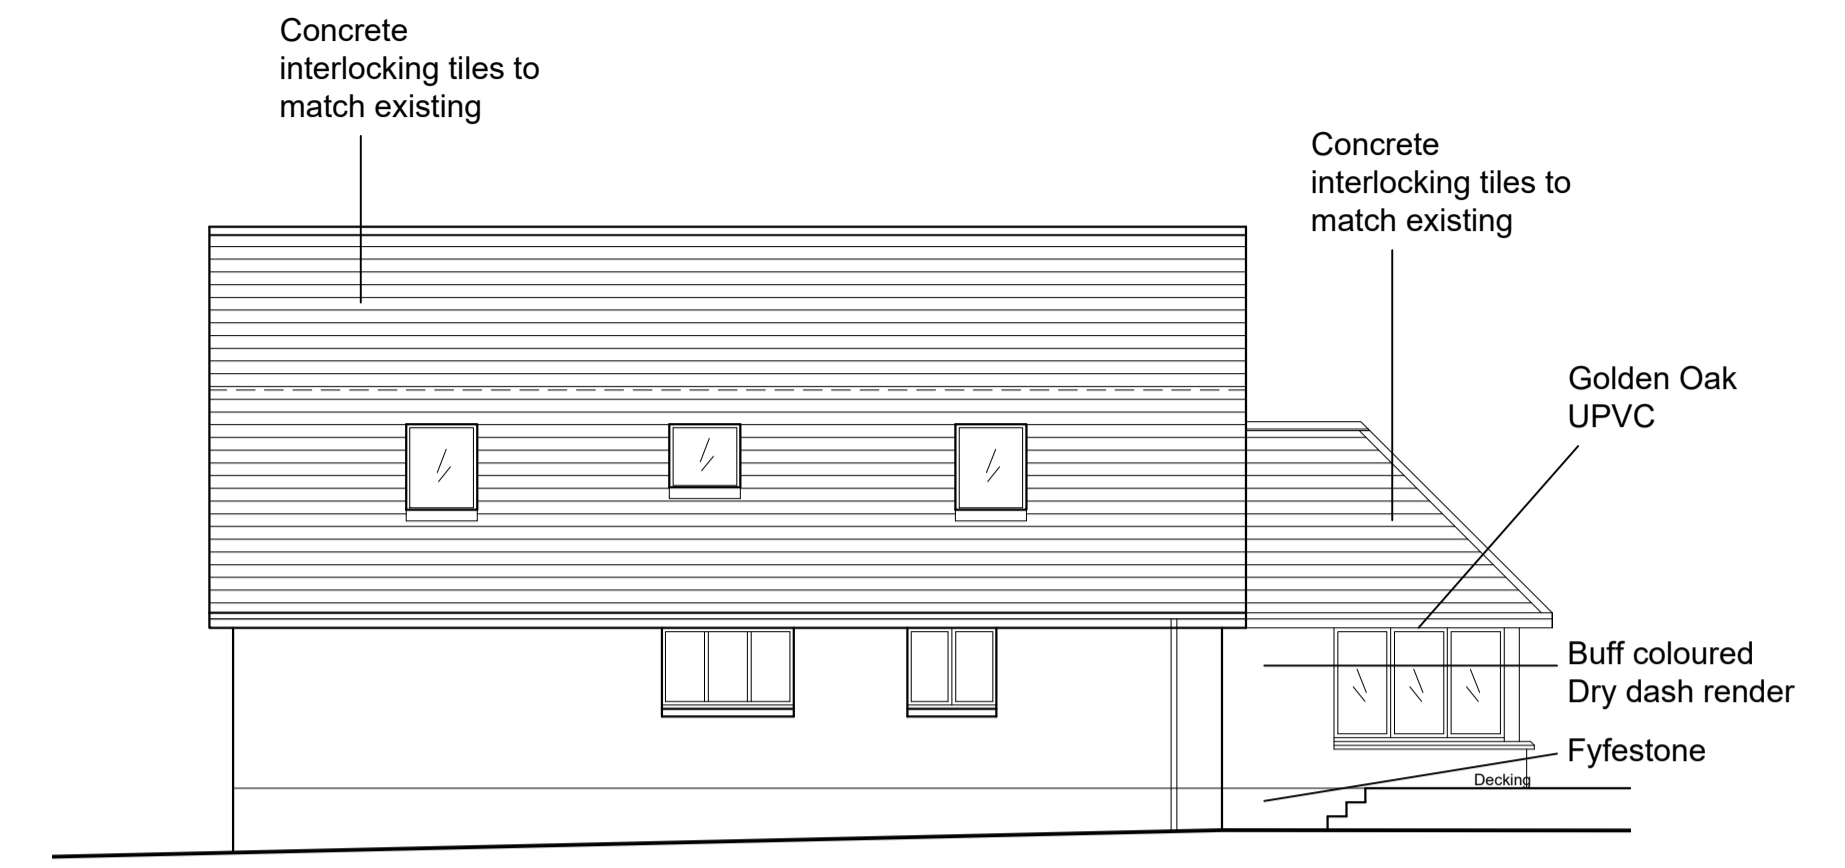

South (Front) Elevation 1:100

 


East (Side) Elevation 1:100

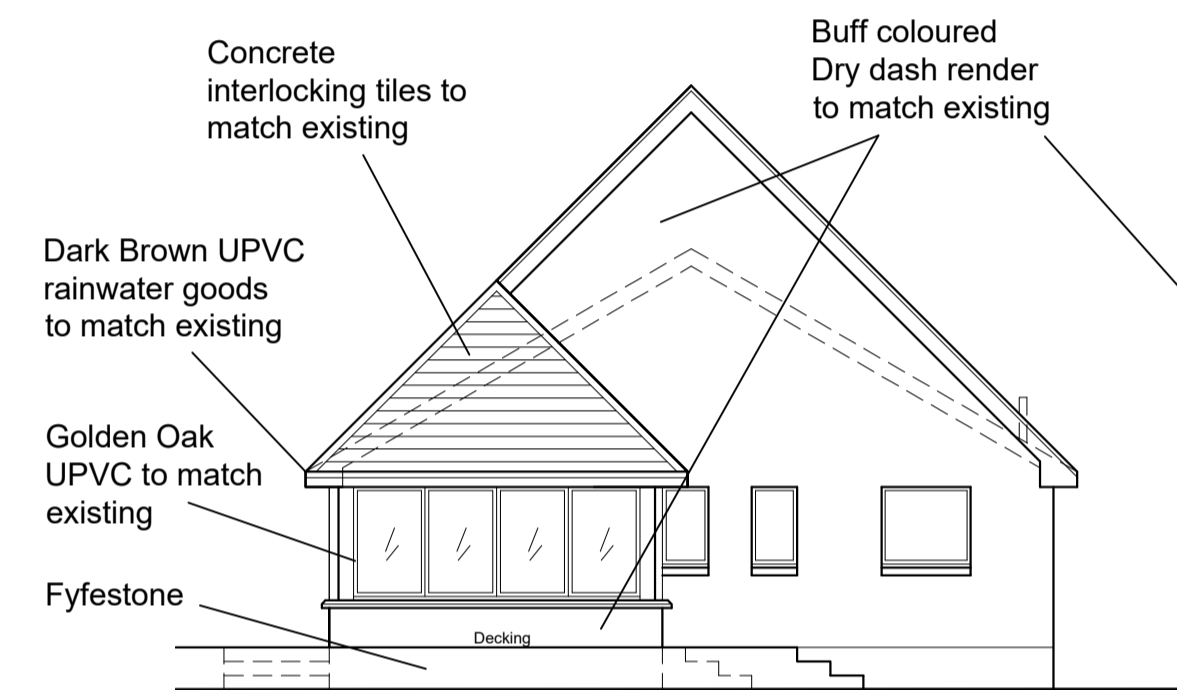



North (Rear) Elevation 1:100




West (Side) Elevation 1:100

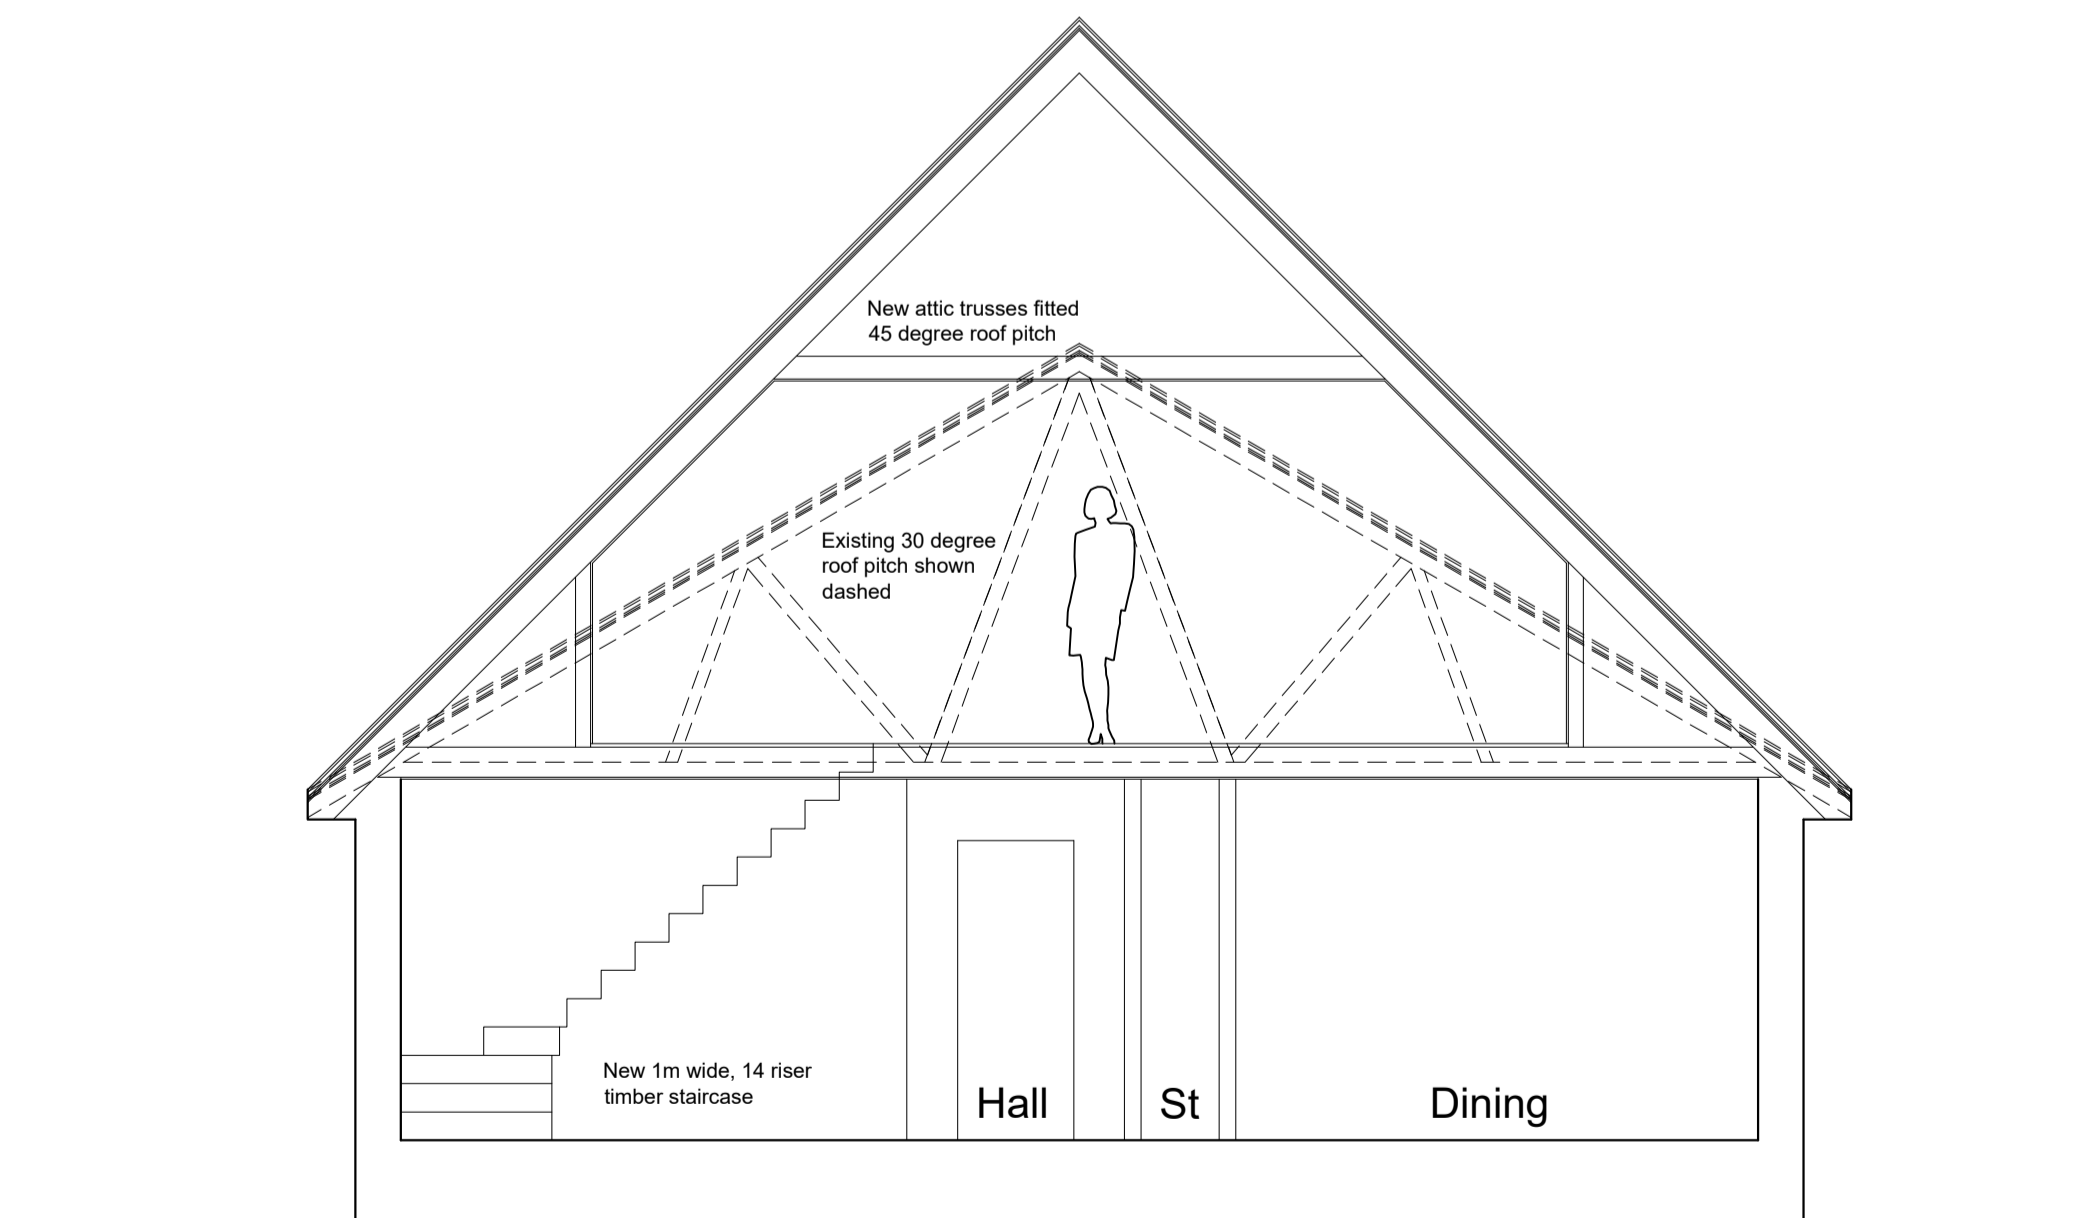

Section - Scale 1.50

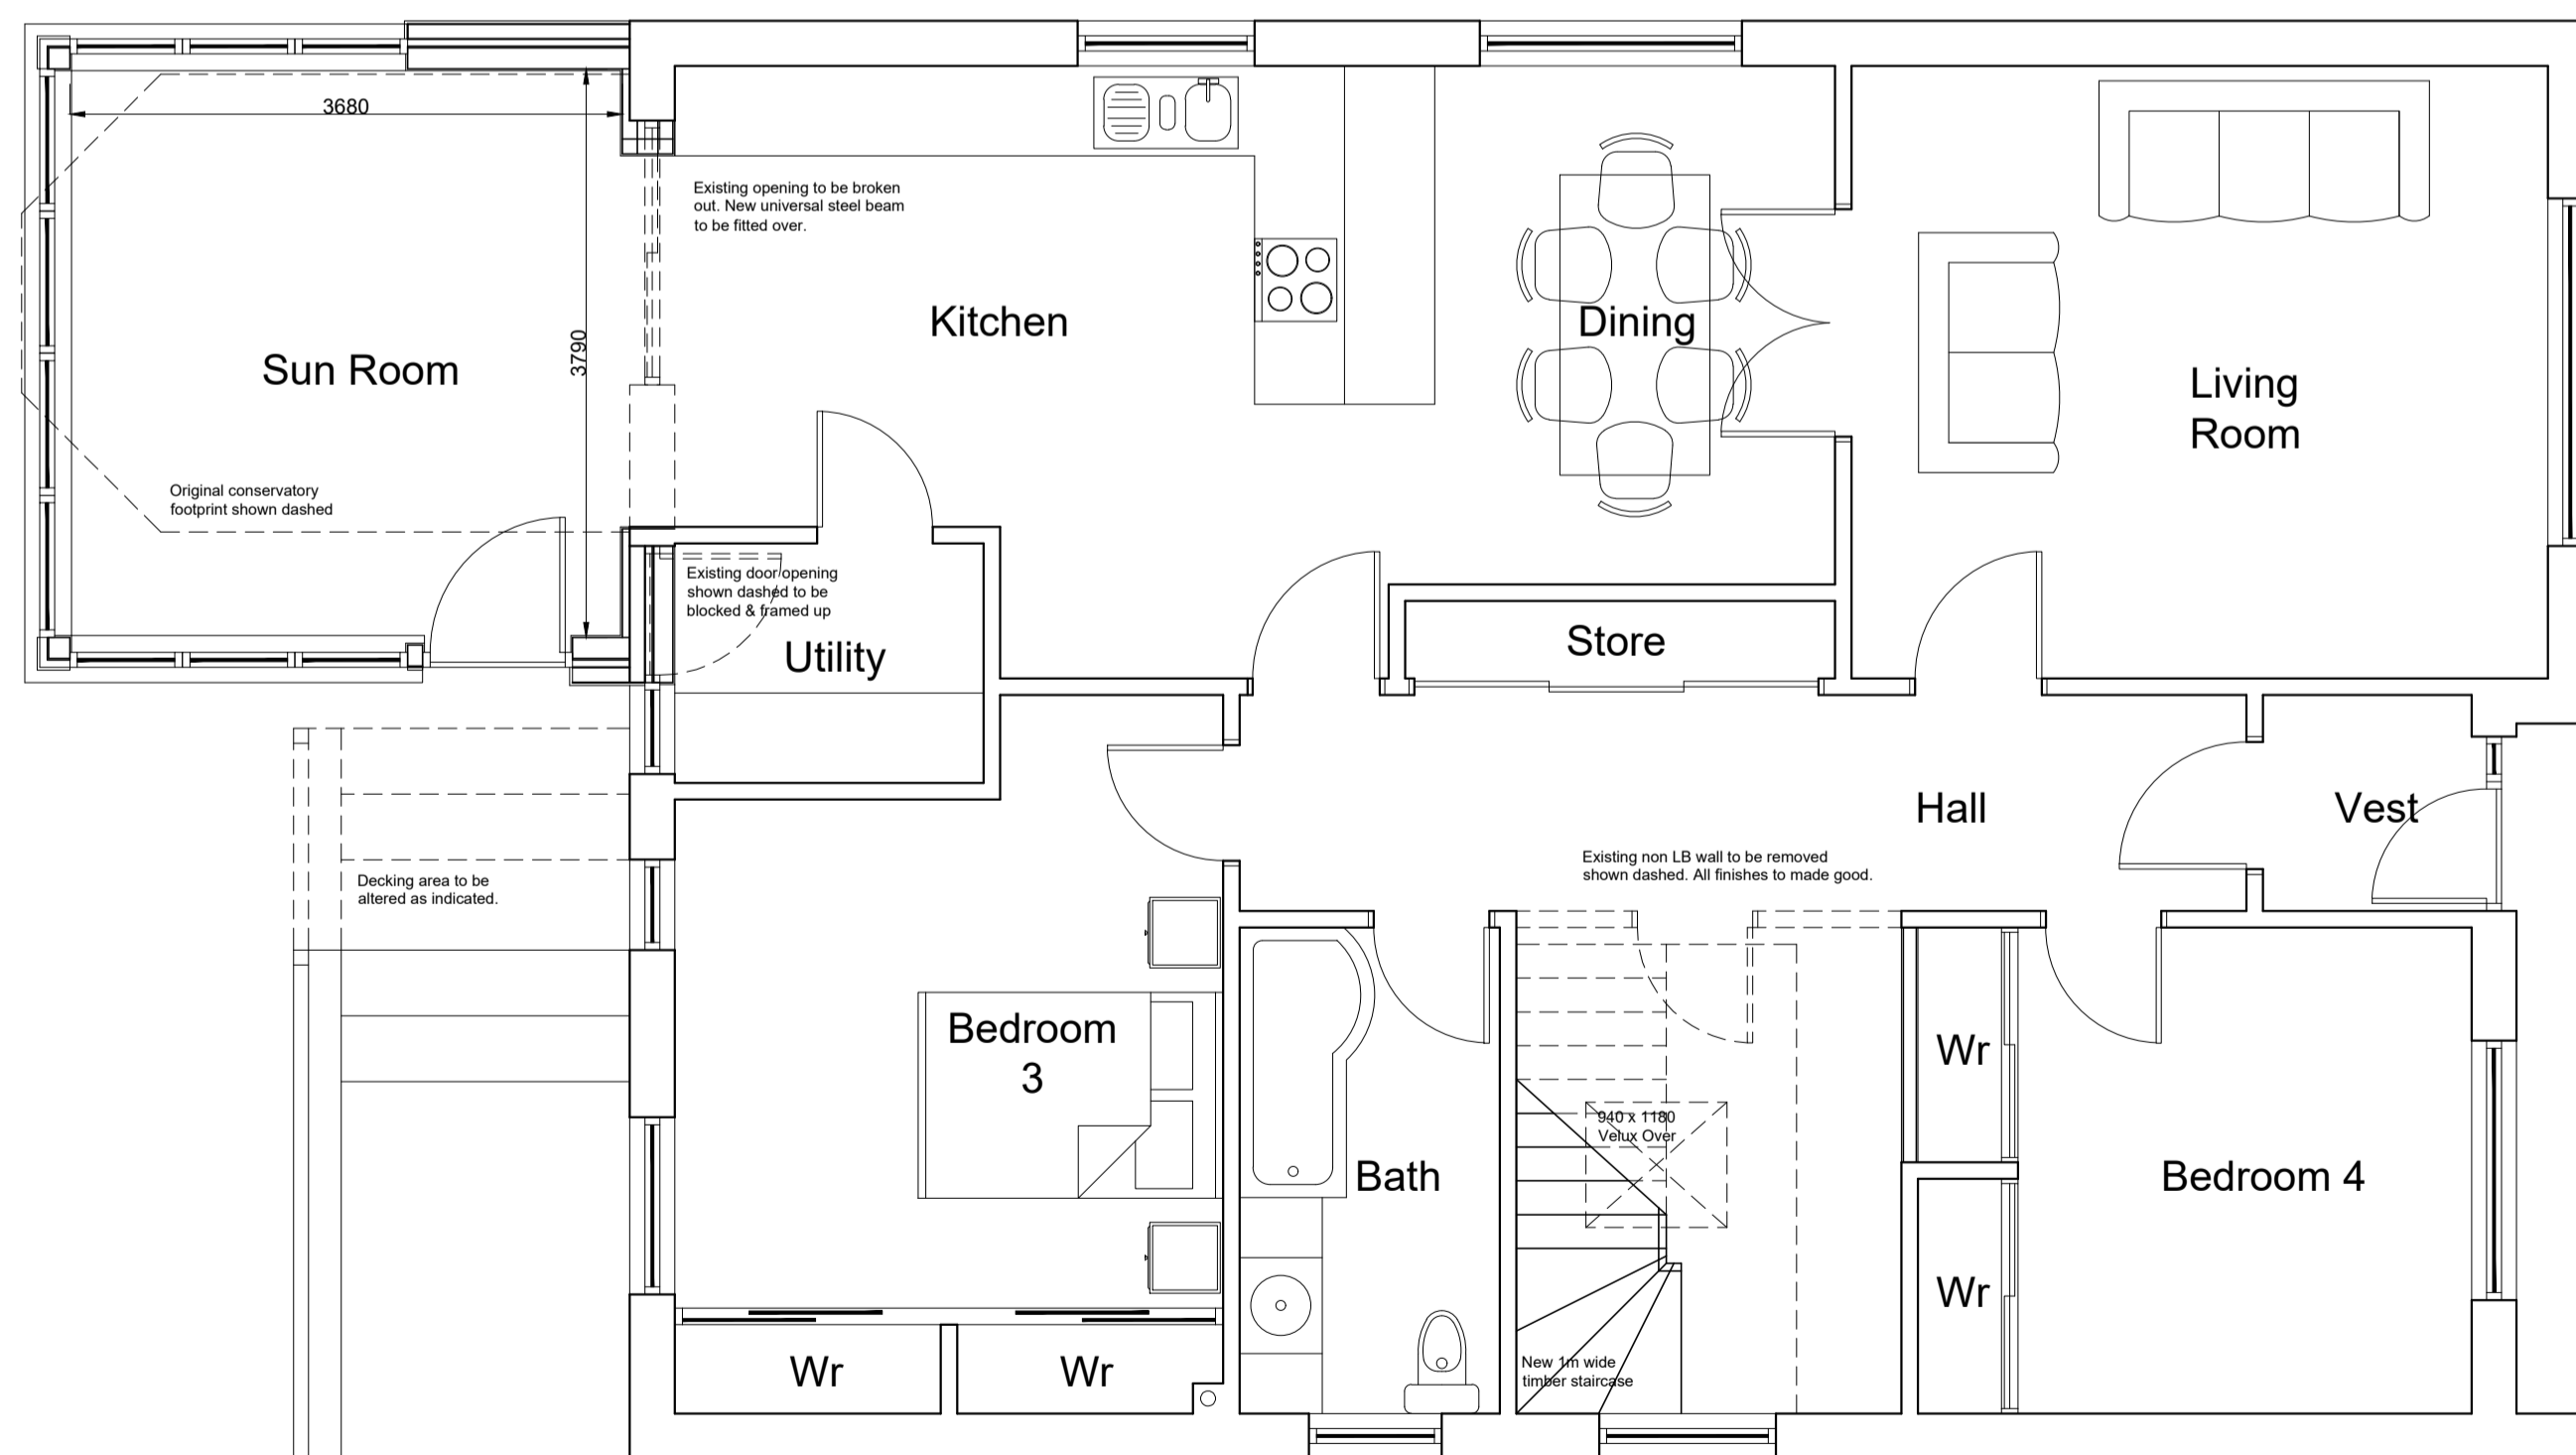 

Ground Floor Plan - Scale 1.50

 

Materials

- Roof - Concrete interlocking tiles to match existing
- Walls - Dry dash render to match existing
Fyestone base course to match existing
- Windows - UPVC to match existing
- Rain water goods - To match existing

DO NOT SCALE FROM DRAWINGS	
A.B. Roger & Young Ltd Chartered Architect & Surveyors 9 Macgregor Street, Brechin Tel: 01356 622125 Fax: 622644 Email: info@storgeandyoung.com	
Job Title: Proposed Alterations to 7 Nether Caldhame, Brechin	
Scale: 1:50 1:100 at A1	Date: March 2021
Drawing Title: Proposed Floor Plans, Elevations & Section	Drawn By: JWW
Drawing No.: 2021/NCB/03	Checked By: AHW
Revisions: A- Client alt's April 2021 JWW	