




SCALE 1:100 (A3) LENGTHS SHOWN IN METRES


All dimensions and levels to be checked on site prior to the commencement of work. Architect to be informed of any discrepancies prior to the commencement of work. Unspecified dimensions are not to be scaled off this drawing. All dimensions are in millimetres unless stated otherwise. If any dimensions or details conflict please notify the Architect immediately. This drawing is to be used for STATUTORY purposes only. This is not a CONSTRUCTION drawing.

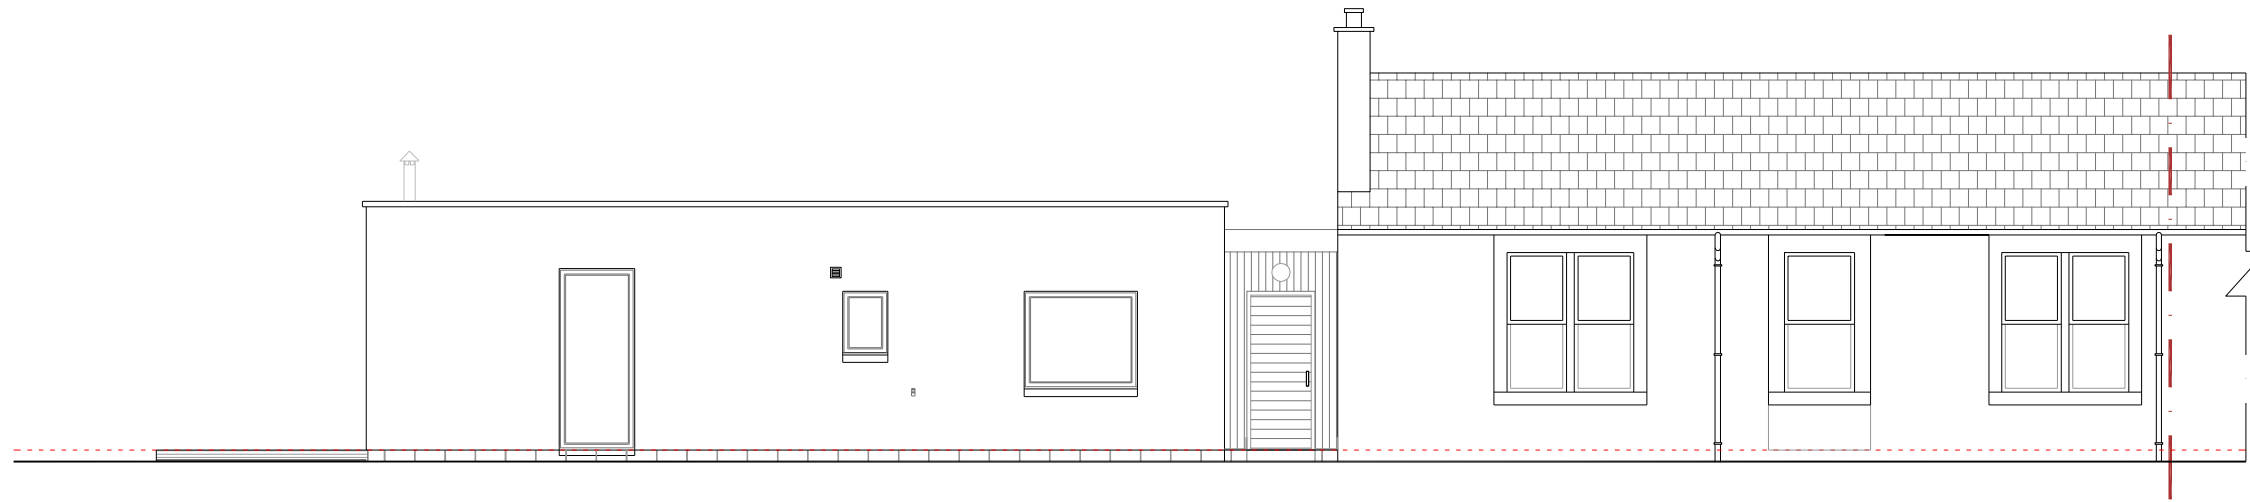

South Elevation




West Elevation

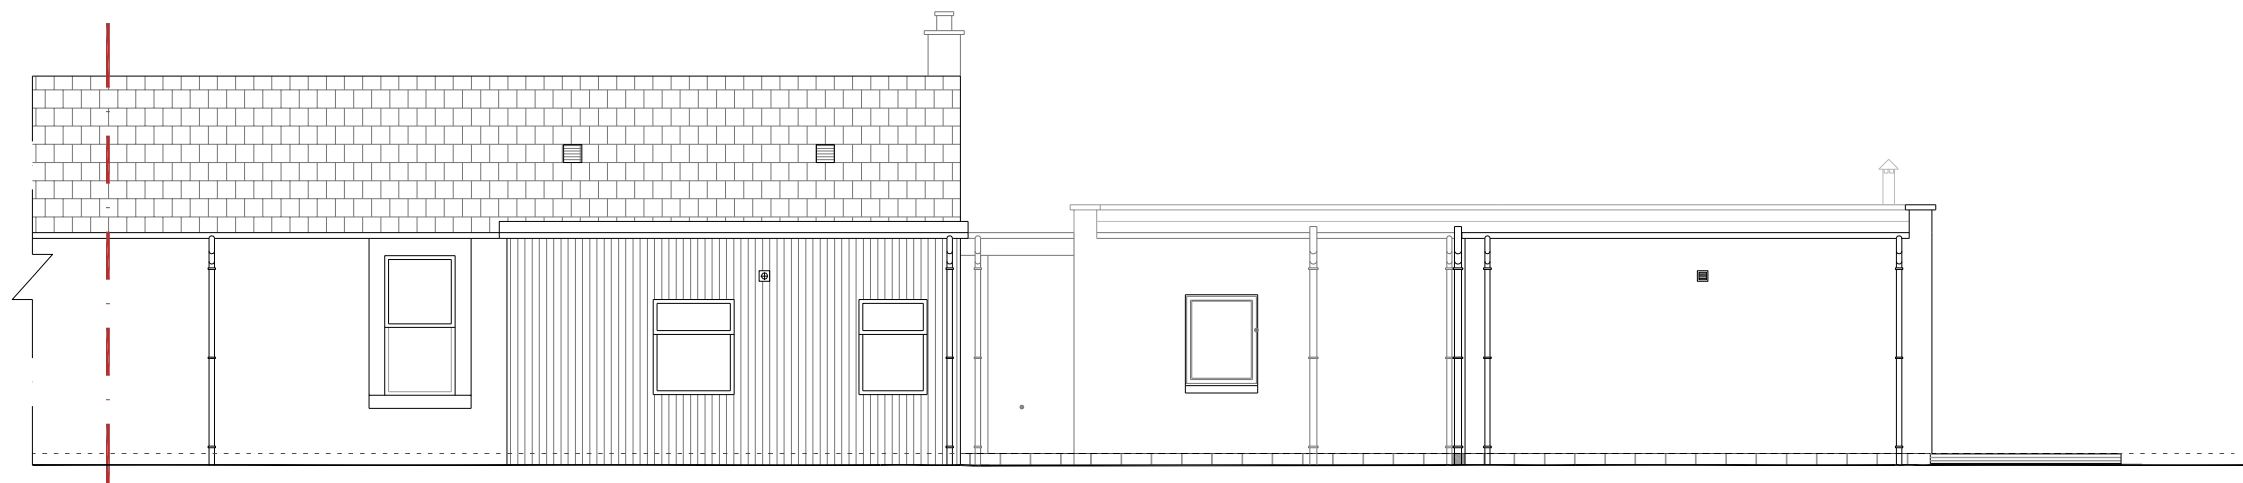

North Elevation

Revisions :

 Project Proposed Extension		 JON FRULLANI ARCHITECT	
Client Mr. G. Fairbairn			
Address Belmont Cottage, Panmure Road, Monikie, DD5 3QA		Drawing Title Existing Elevations	
Designer BS		Issue Status Planning	Drawing No. 6692_P_304
Date 18.05.2021	Scale As Noted (A3)	Revision -	
<small> t: 01382 224628 m: 07898 726306 e: jon@jfrarchitect.co.uk w: jfrarchitect.co.uk f: facebook.com/jfrarchitect a: unit 5, district 10, greenmarket, dundee, dt1 4qb this drawing is protected by copyright. It may not be reproduced in any form or by any means for any purpose, without getting the prior written permission from Jon Frullani Architect Ltd </small>			