


MATERIALS

ROOF : BLACK FELT TILES TO ROOF
 WALLS : TIMBER CLADDING COLOUR : LIGHT GREY WITH BLACK TRIM TO WINDOWS
 DOORS / WINDOWS : TIMBER COLOUR : BLACK
 RAINWATER GOODS : BLACK UPVC.

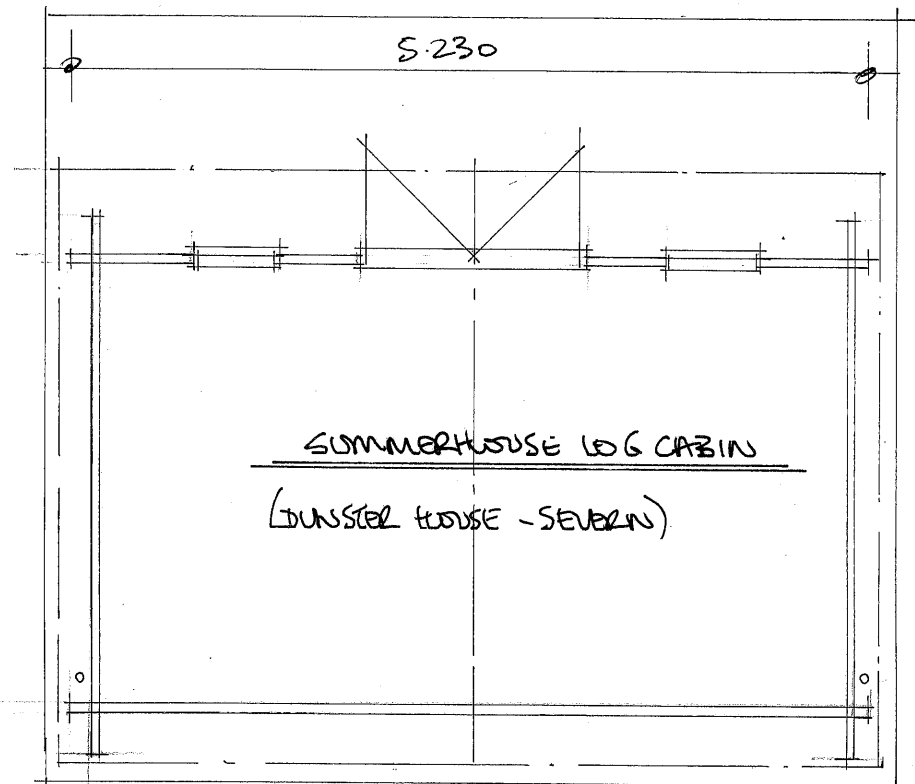


3550

© : Do not scale from drawings


Revision:

TITLE: Proposed Summerhouse—Tye Cottage , Nedging Tye
Proposed Elevations

Date: May 2021 Job No: 2021-20 File: 01

 

SCALE: 1: 100

 


© : Do not scale from drawings


Revision:


TITLE: Proposed Summerhouse—Tye Cottage , Nedging Tye
Ground Floor Plan

Date: May 2021 Job No: 2021-20 File: 01

 


SCALE: 1: 50

 

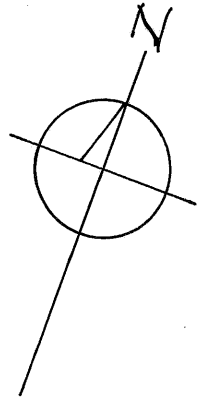


- T1 - HAZELNUT TREE
- T2 - CRACK WILLOW TREE
- T3 - FIR TREE
- T4 - 2nd BIRCH TREE
- T5 - YEW TREE
- T6 - HOLLY TREE

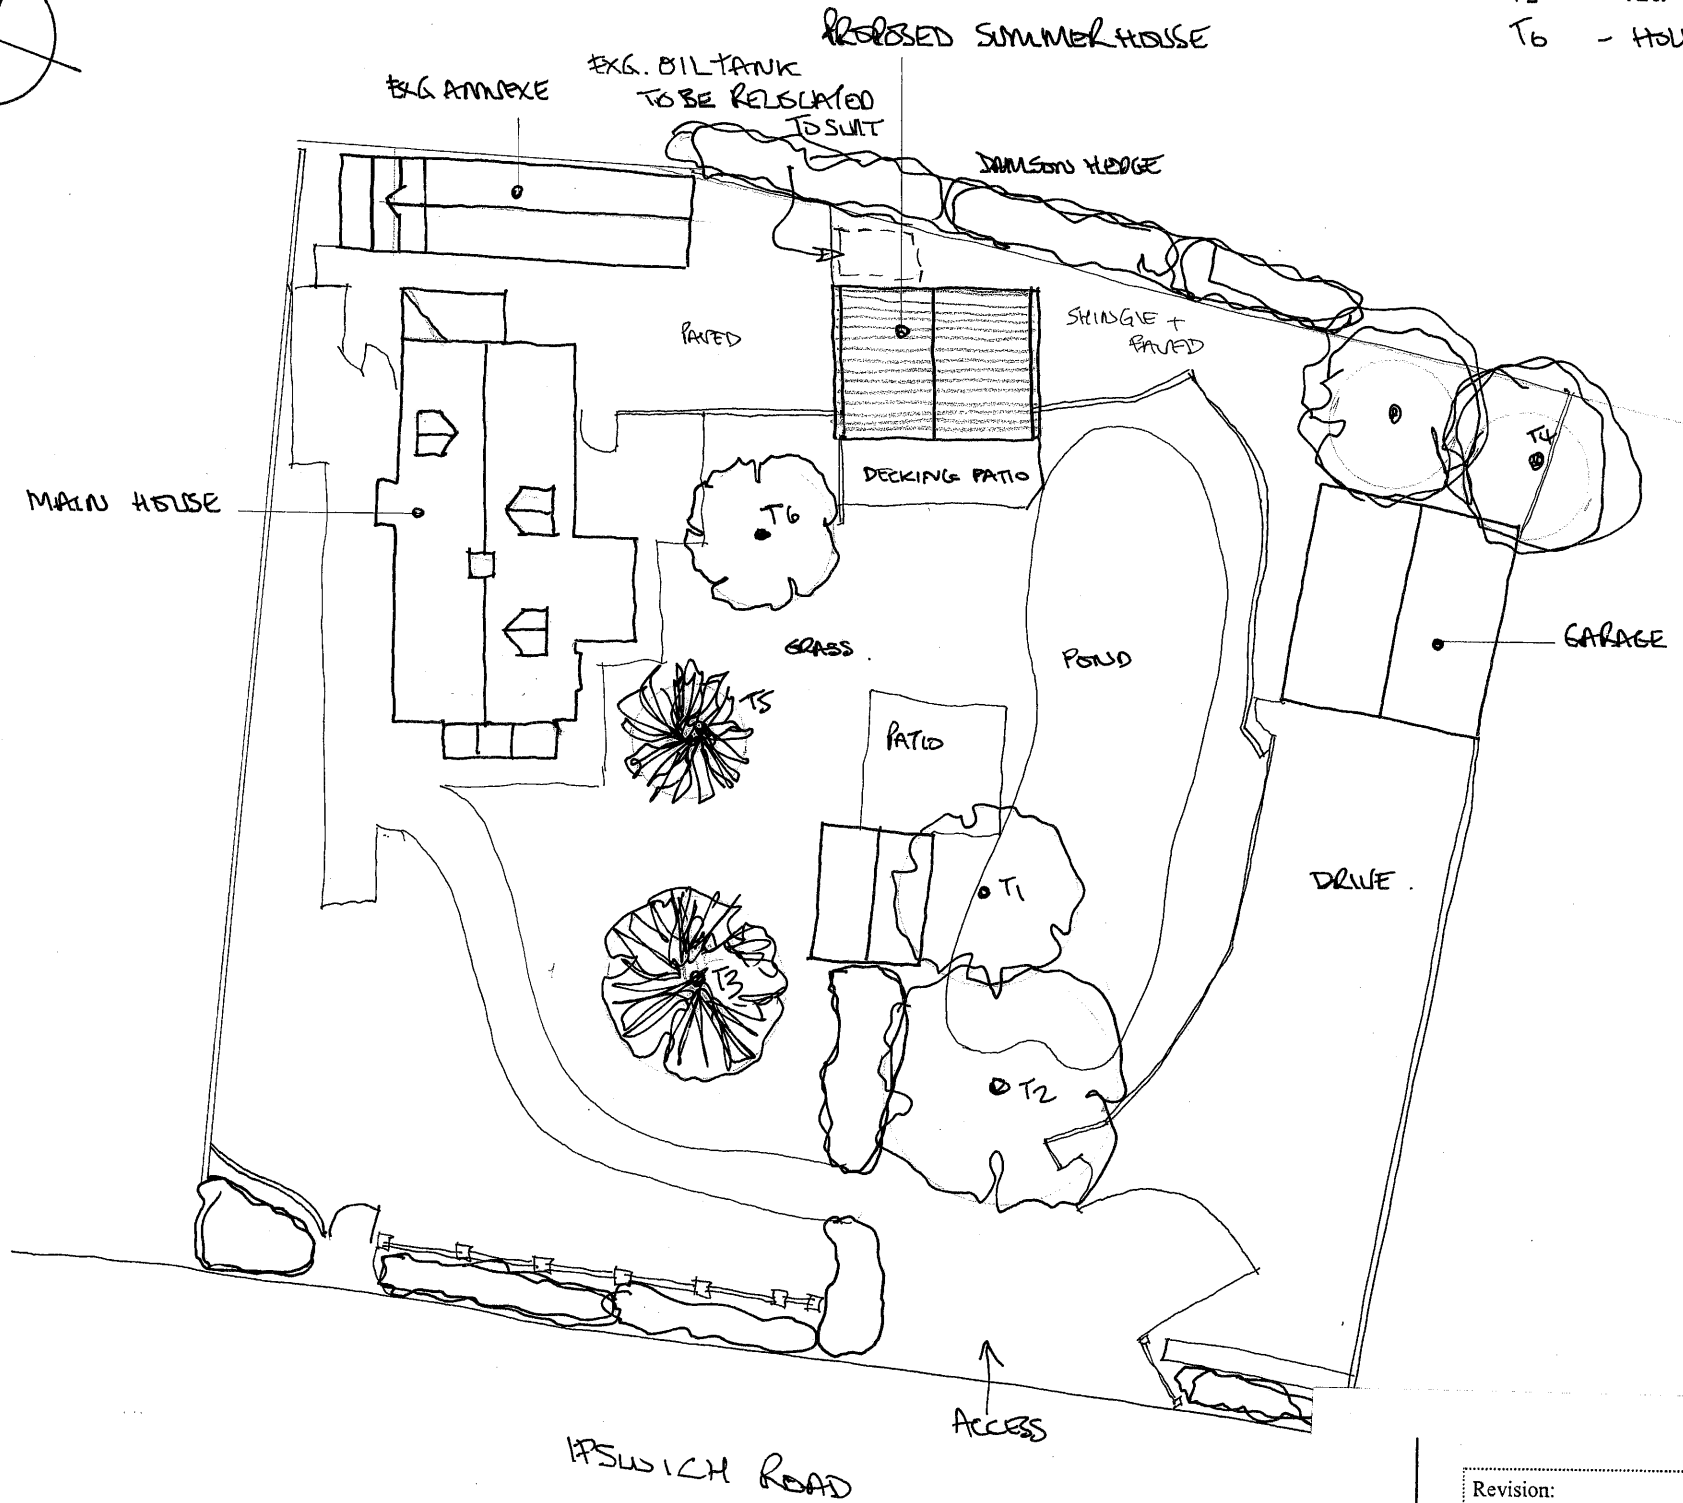

© : Do not scale from drawings

Revision:		
TITLE: Proposed Summerhouse—Tye Cottage , Nedging Tye Site Plan		
Date: May 2021	Job No: 2021-20	File: 02

 

SCALE: 1: 200

