


21/1436

# PROPOSED FRONT ELEVATION

SCALE 1:50

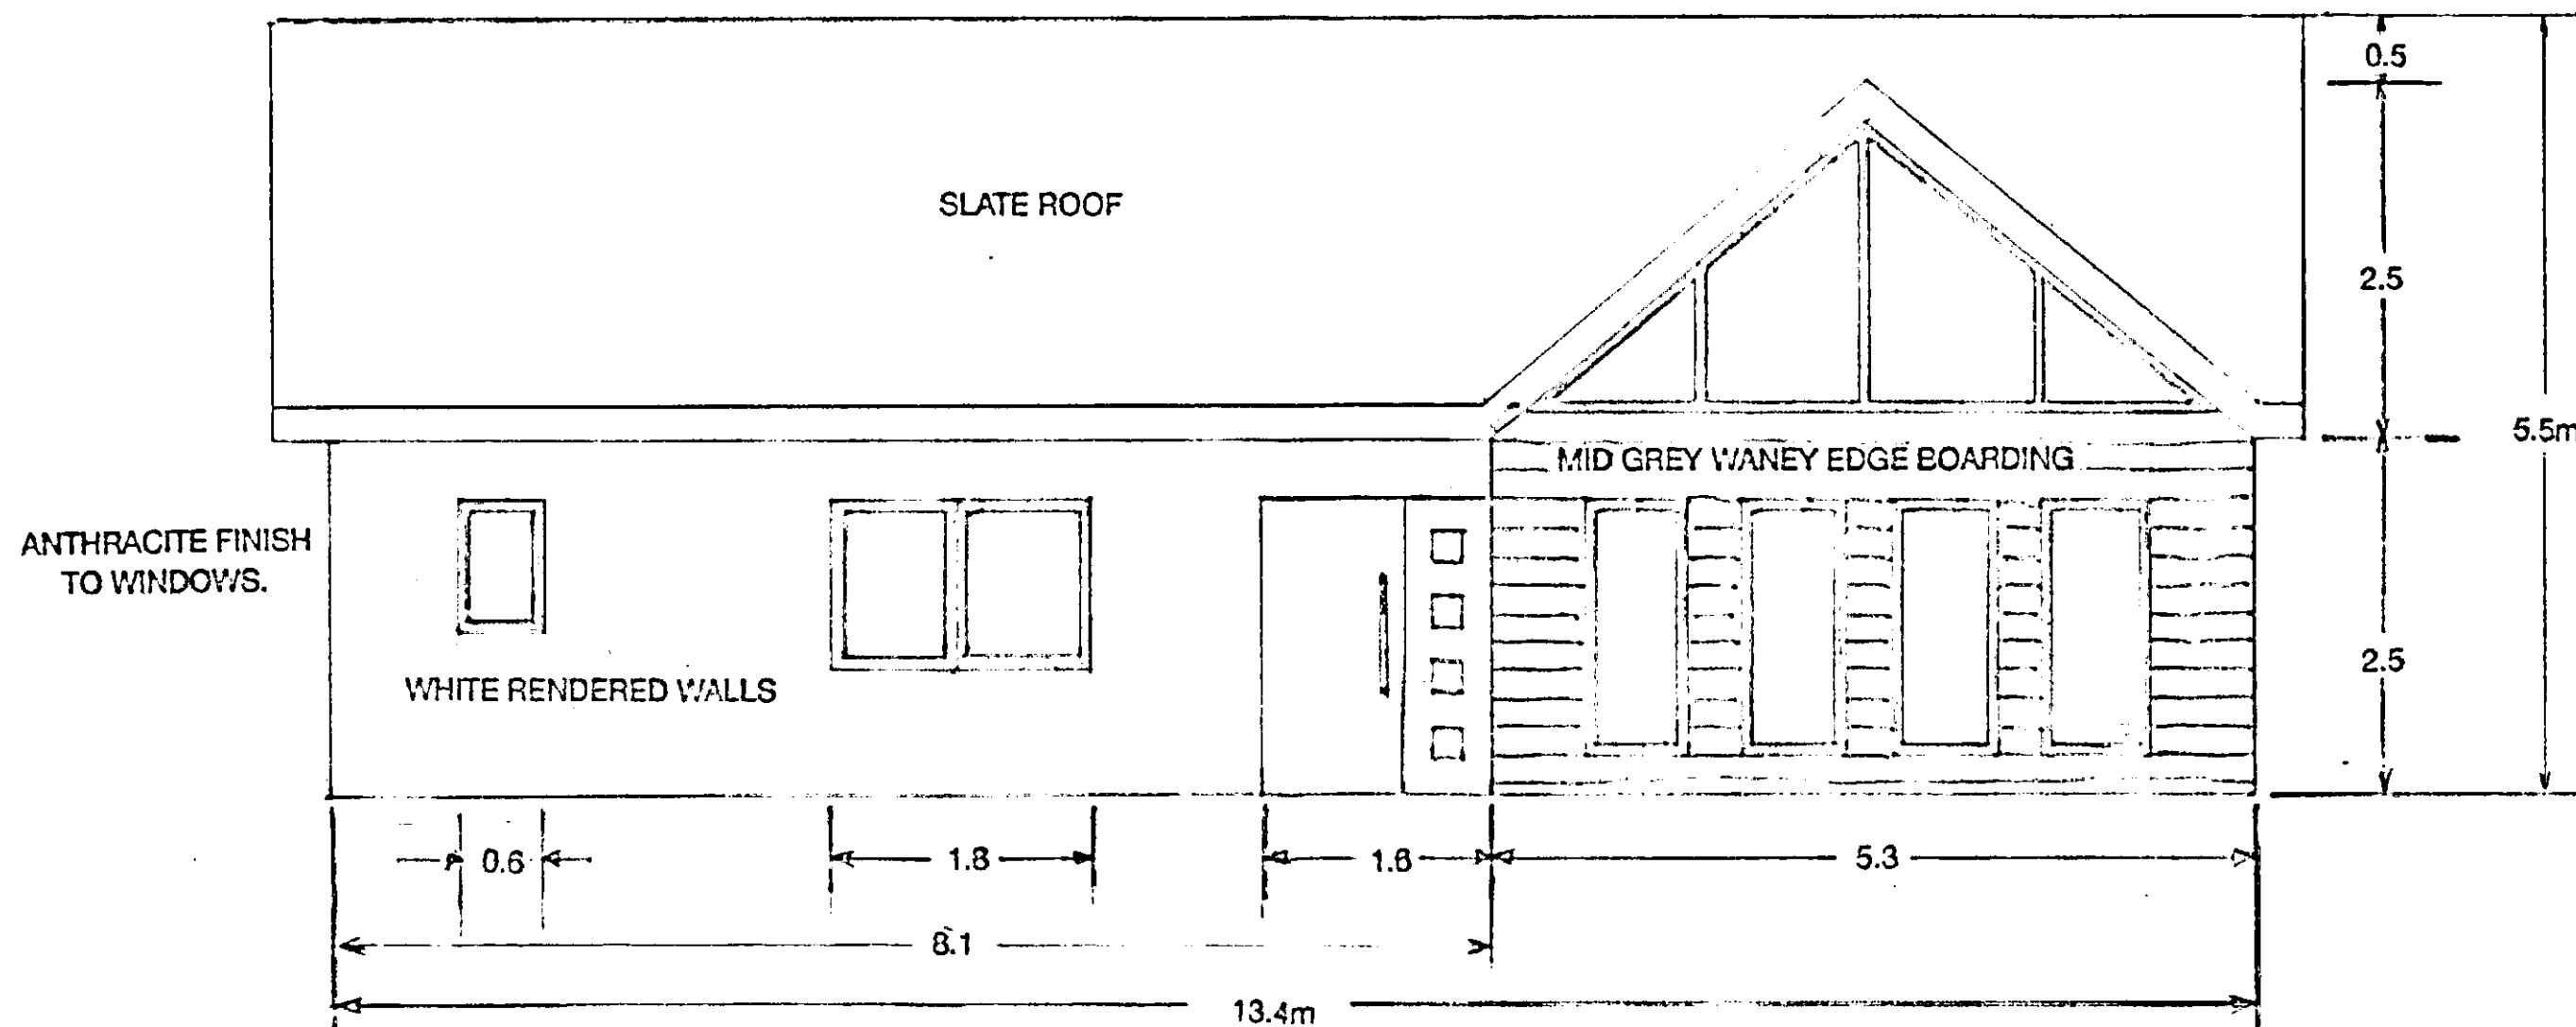

Drawing No. E01