
 


21/1436

PROPOSED REAR ELEVATION

SCALE 1:50

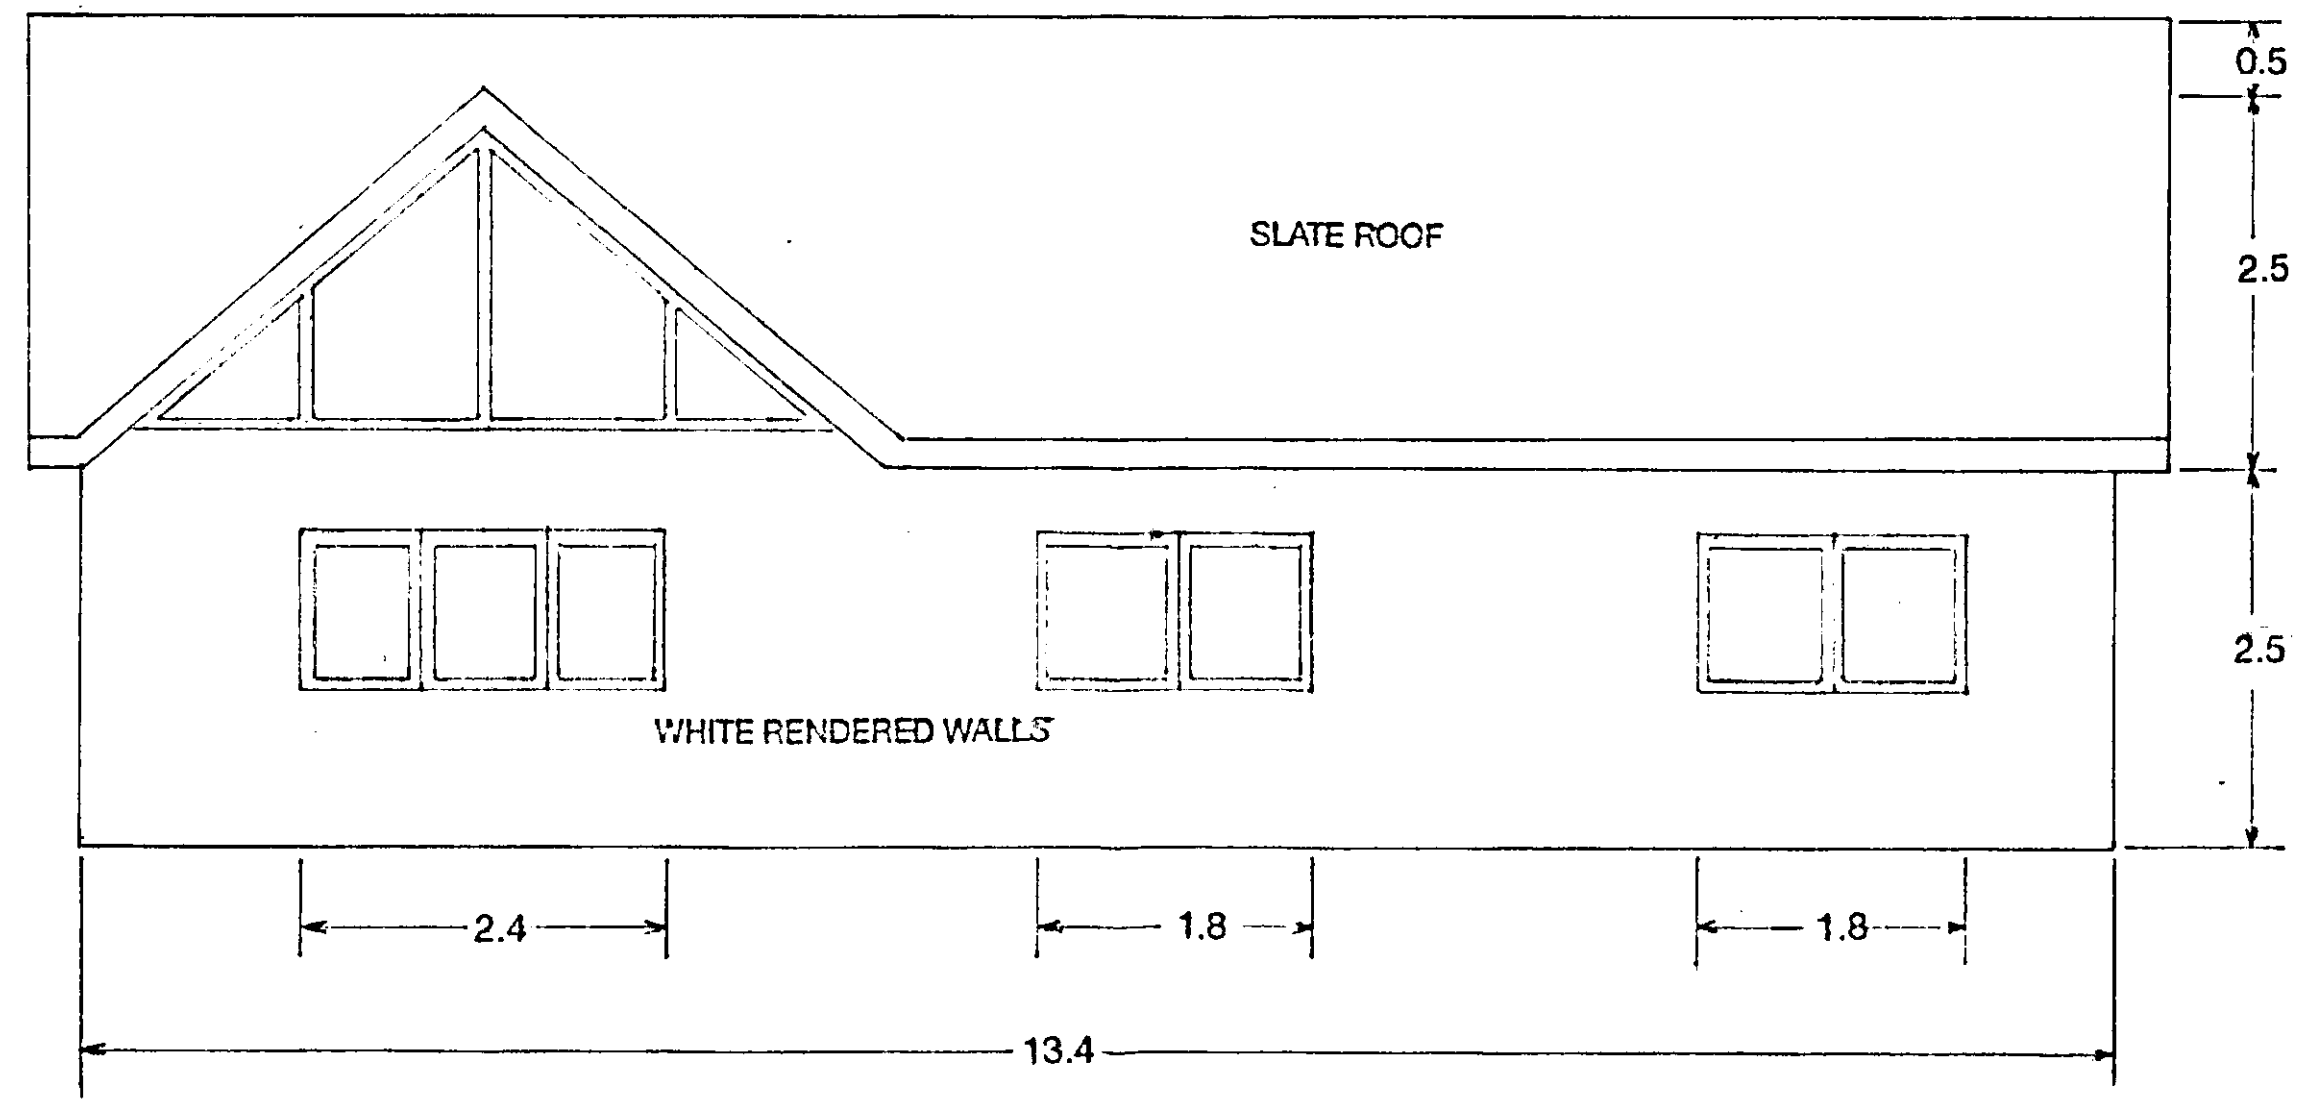

DRAWING NO. E02