


# PROPOSED ROOF PLAN

SCALE 1:50

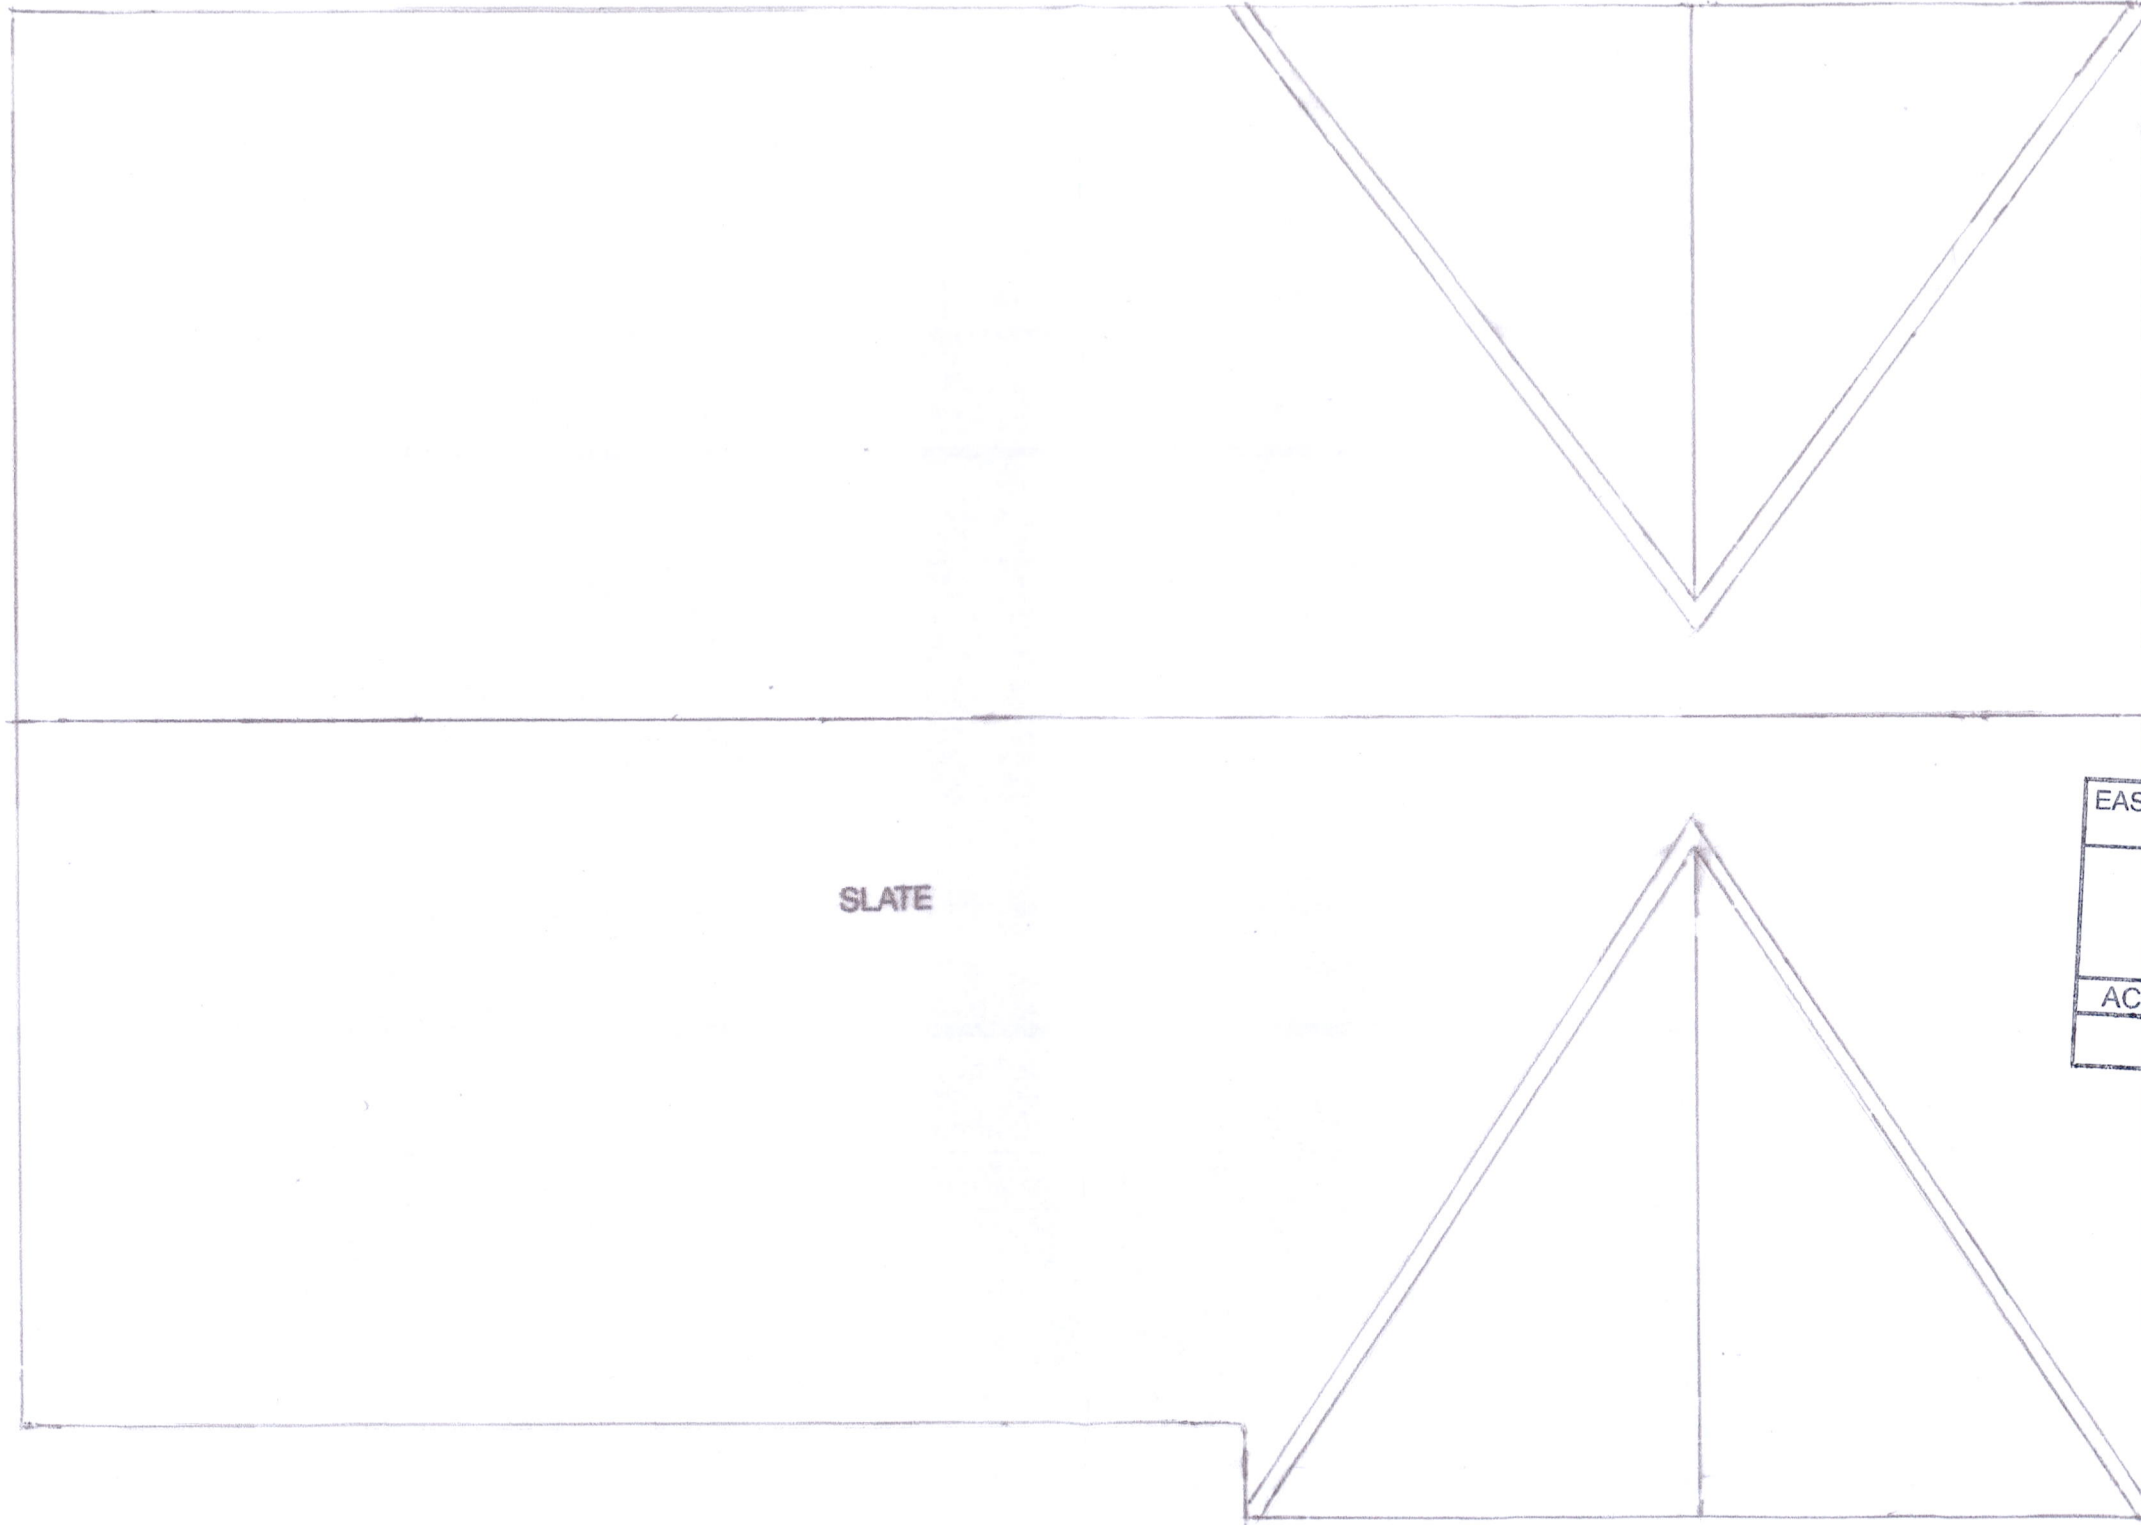

SLATE

|  |      |      |      |
|--|------|------|------|
| EAST DEVON DISTRICT COUNCIL<br>ECONOMY |      |      |      |
| 7 JUN 2021                             |      |      |      |
| ACK                                    | CIRC | SEEN | FILE |
|  |      |      |      |

21/1436/Fu



DRAWING NUMBER P02