


PROPOSED NORTH WEST ELEVATION

SCALE 1:50

21/1436

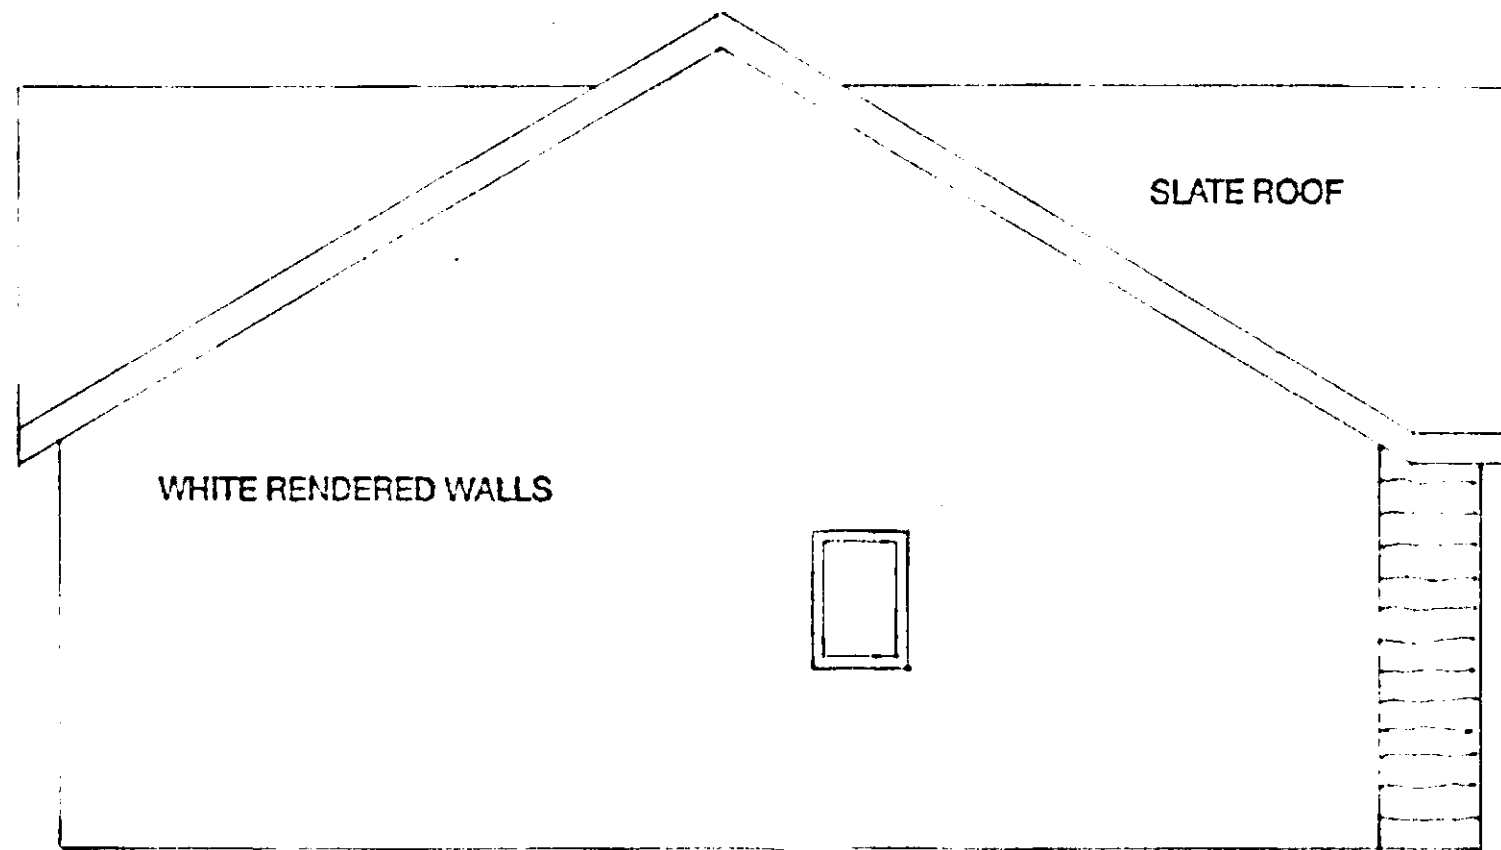

DRAWING NUMBER E04