


MKS Architects	Office MKS Architects 1 Cobham Mews Agar Grove Telephone 020 7483 4552 Fax 020 7483 3026 email: office@mksarchitects.com	Client Miss A Strachan	Scale 1 : 50	Drwg. No. P01	Notes
	Job 6 Poynders Road, London	Date 07.04.17	Rev A		
	Drwg. Proposed First Floor Plan	Dwn. PS/MS	Rev A	Rev. A: 04.05.17	Do not scale from drawing Drawing to be read in conjunction with all other relevant documents © MKS Architects

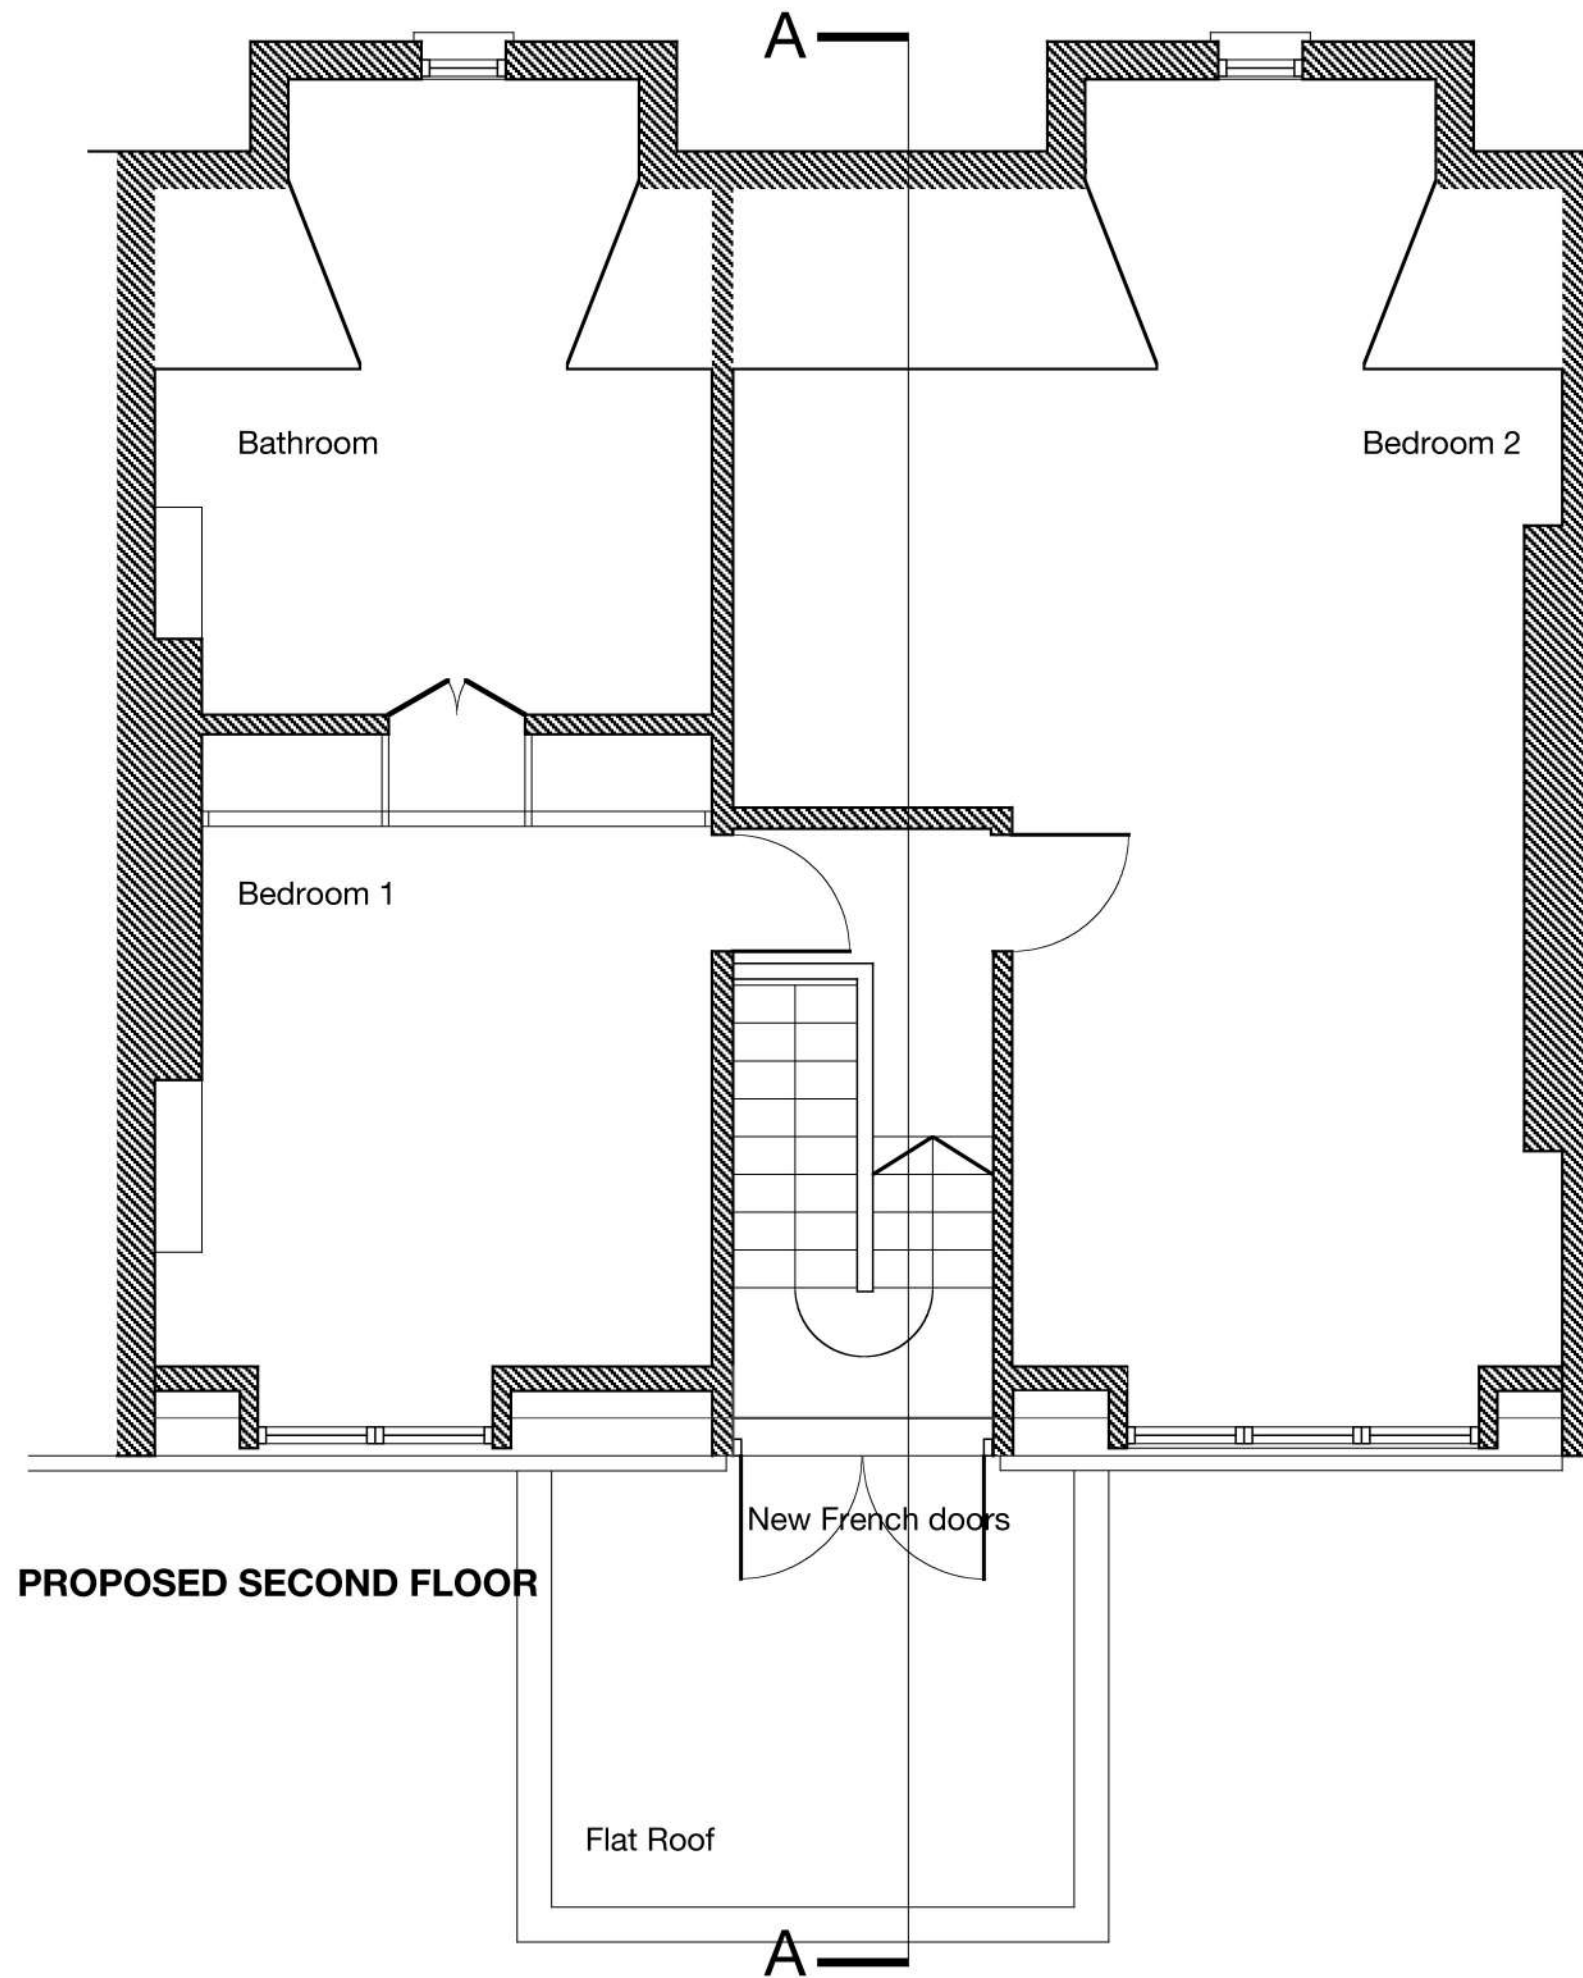


PROPOSED SECOND FLOOR



New French doors

Flat Roof


MKS Architects Office MKS Architects 1 Cobham Mews Agar Grove Telephone 020 7483 4552 Fax 020 7483 3026 email: office@mksarchitects.com	Client Miss A Strachan	Scale 1 : 50	Drwg. No. P02	Notes	Do not scale from drawing Drawing to be read in conjunction with all other relevant documents © MKS Architects
	Job 6 Poynders Road, London	Date 07.04.17	Rev		
	Drwg. Proposed Second Floor Plan	Dwn. PS			

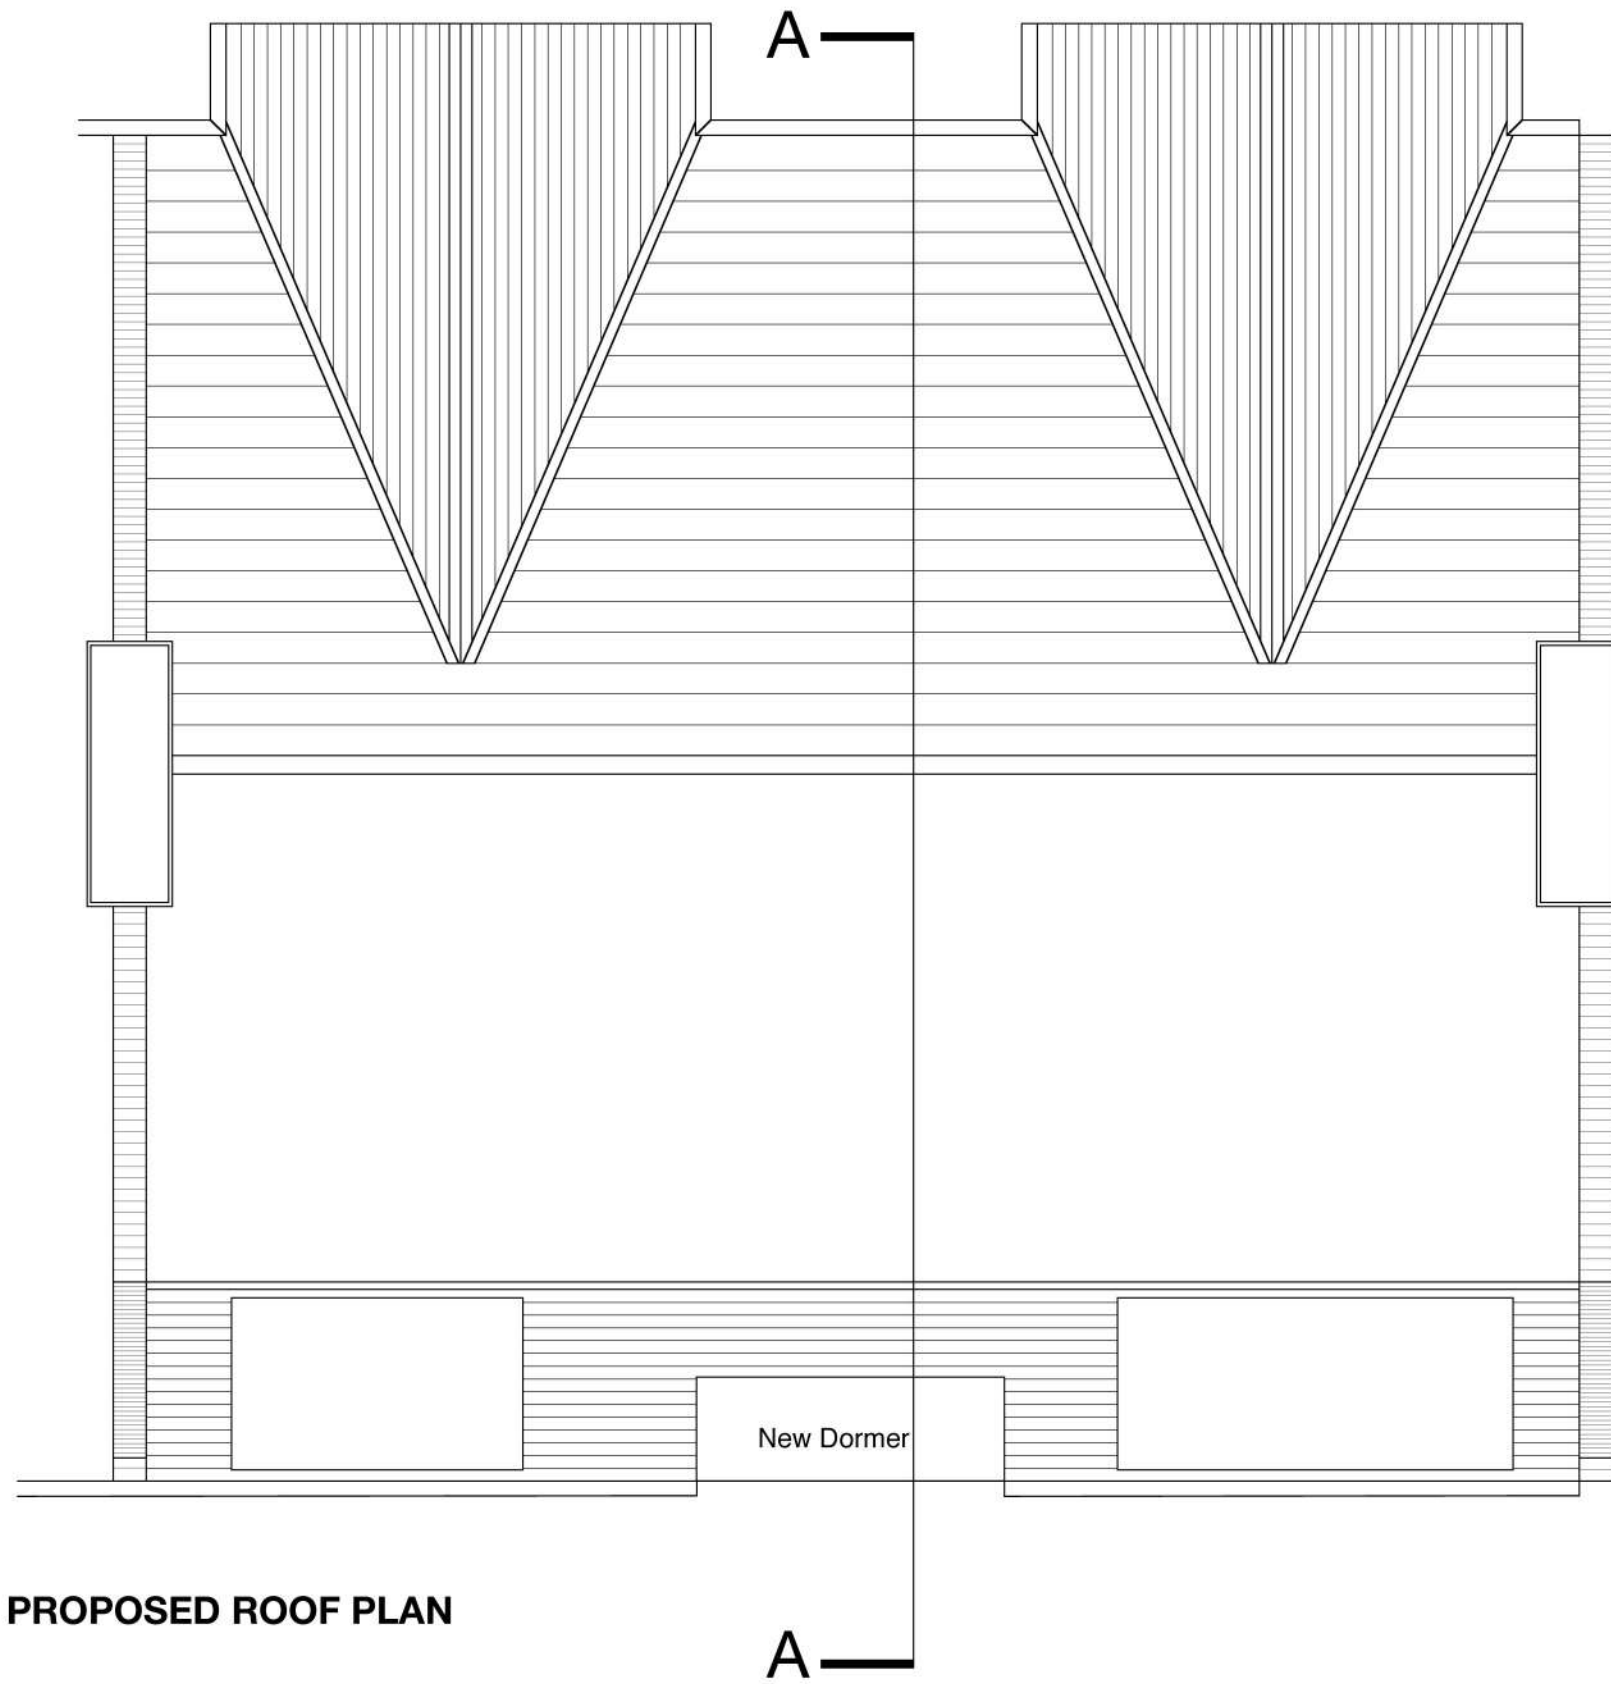


PROPOSED ROOF PLAN

 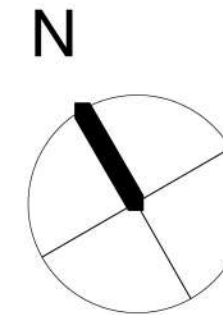

MKS Architects	Office MKS Architects 1 Cobham Mews Agar Grove Telephone 020 7483 4552 Fax 020 7483 3026 email: office@mksarchitects.com	Client Miss A Strachan	Scale 1 :50	Drwg. No.	Notes	Do not scale from drawing Drawing to be read in conjunction with all other relevant documents © MKS Architects
		Job 6 Poynders Road, London	Date 07.04.17	P03		
		Drwg. Proposed Roof Plan	Dwn. PS	Rev		

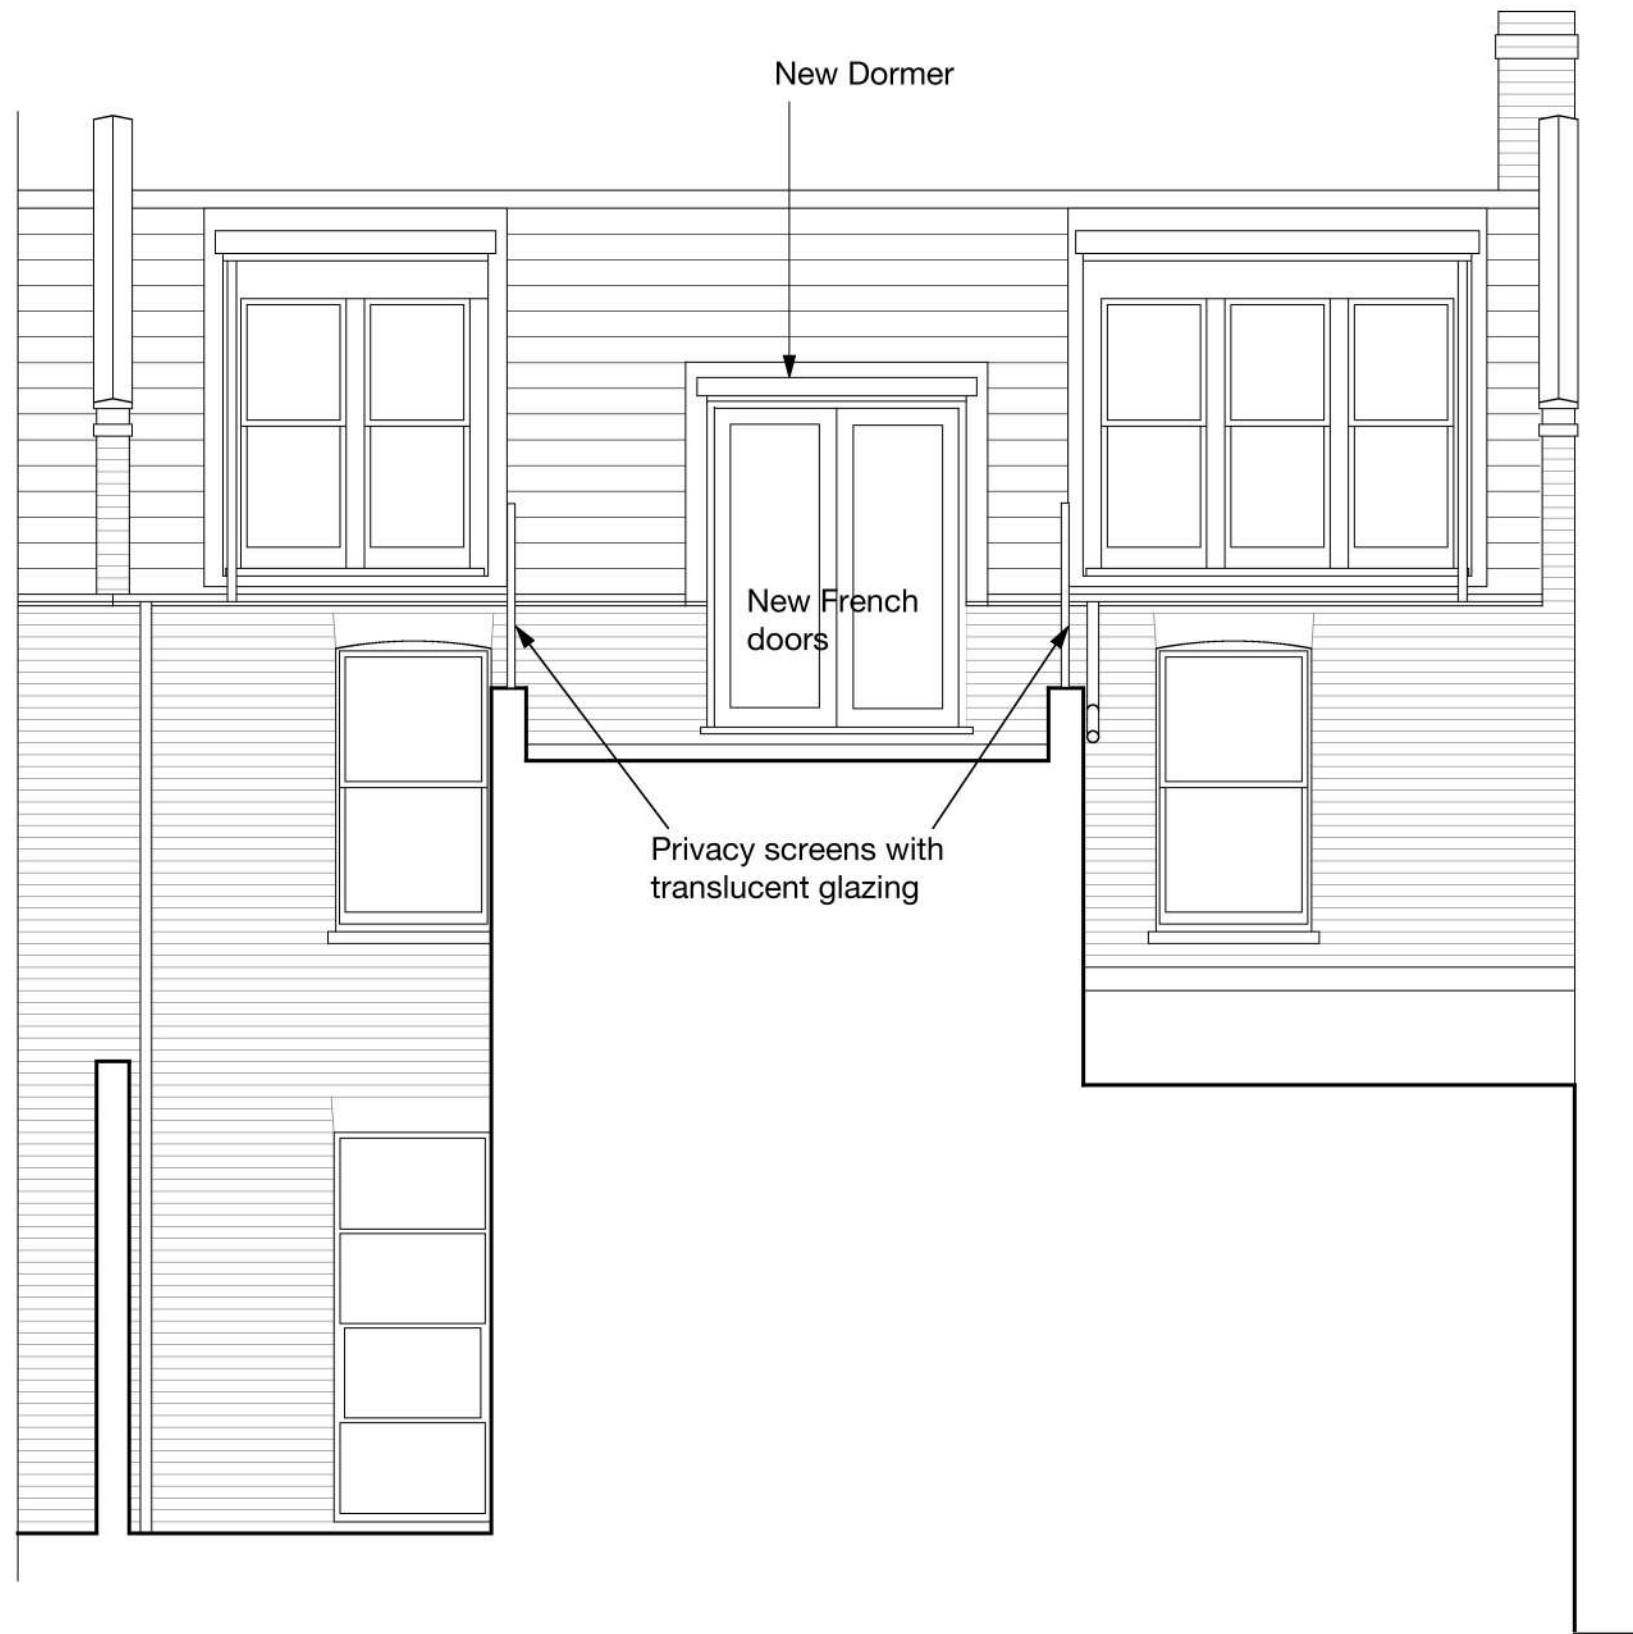

REAR ELEVATION

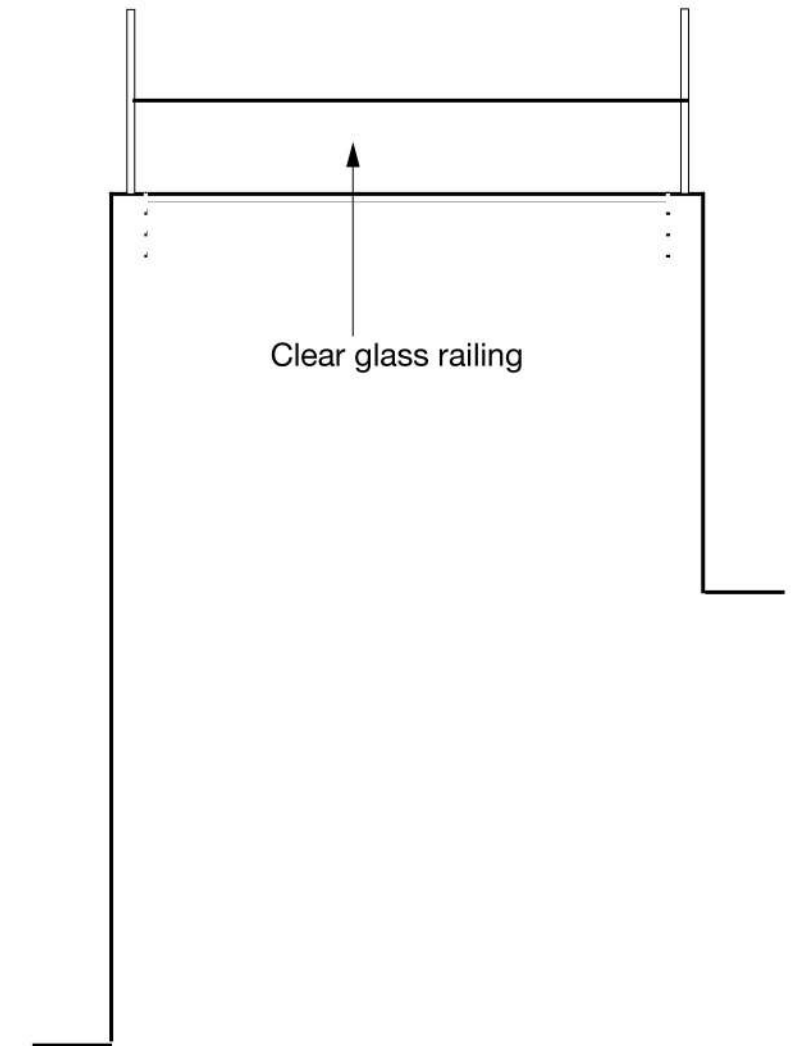

REAR ELEVATION SECTION B-B



MKS Architects Office MKS Architects 1 Cobham Mews Agar Grove Telephone 020 7483 4552 Fax 020 7483 3026 email: office@mksarchitects.com	Client Miss A Strachan	Scale 1 :50	Drwg. No. P04	Notes Do not scale from drawing Drawing to be read in conjunction with all other relevant documents © MKS Architects
	Job 6 Poynders Road, London	Date 07.04.17	Rev A	
	Drwg. Proposed Rear Elevation	Dwn. PS/MS	Rev. A: 04.05.17	



SIDE ELEVATION



MKS Architects

Office
 MKS Architects
 1 Cobham Mews
 Agar Grove
 Telephone 020 7483 4552
 Fax 020 7483 3026
 email: office@mksarchitects.com


Client Miss A Strachan
 Job 6 Poynders Road, London
 Drwg. Proposed Side Elevation

Scale 1 :50
 Date 07.04.17
 Dwn. PS

Drwg. No.
P05
 Rev A

Notes
 Rev. A: 04.05.17

Do not scale from drawing
 Drawing to be read in conjunction
 with all other relevant documents
 © MKS Architects

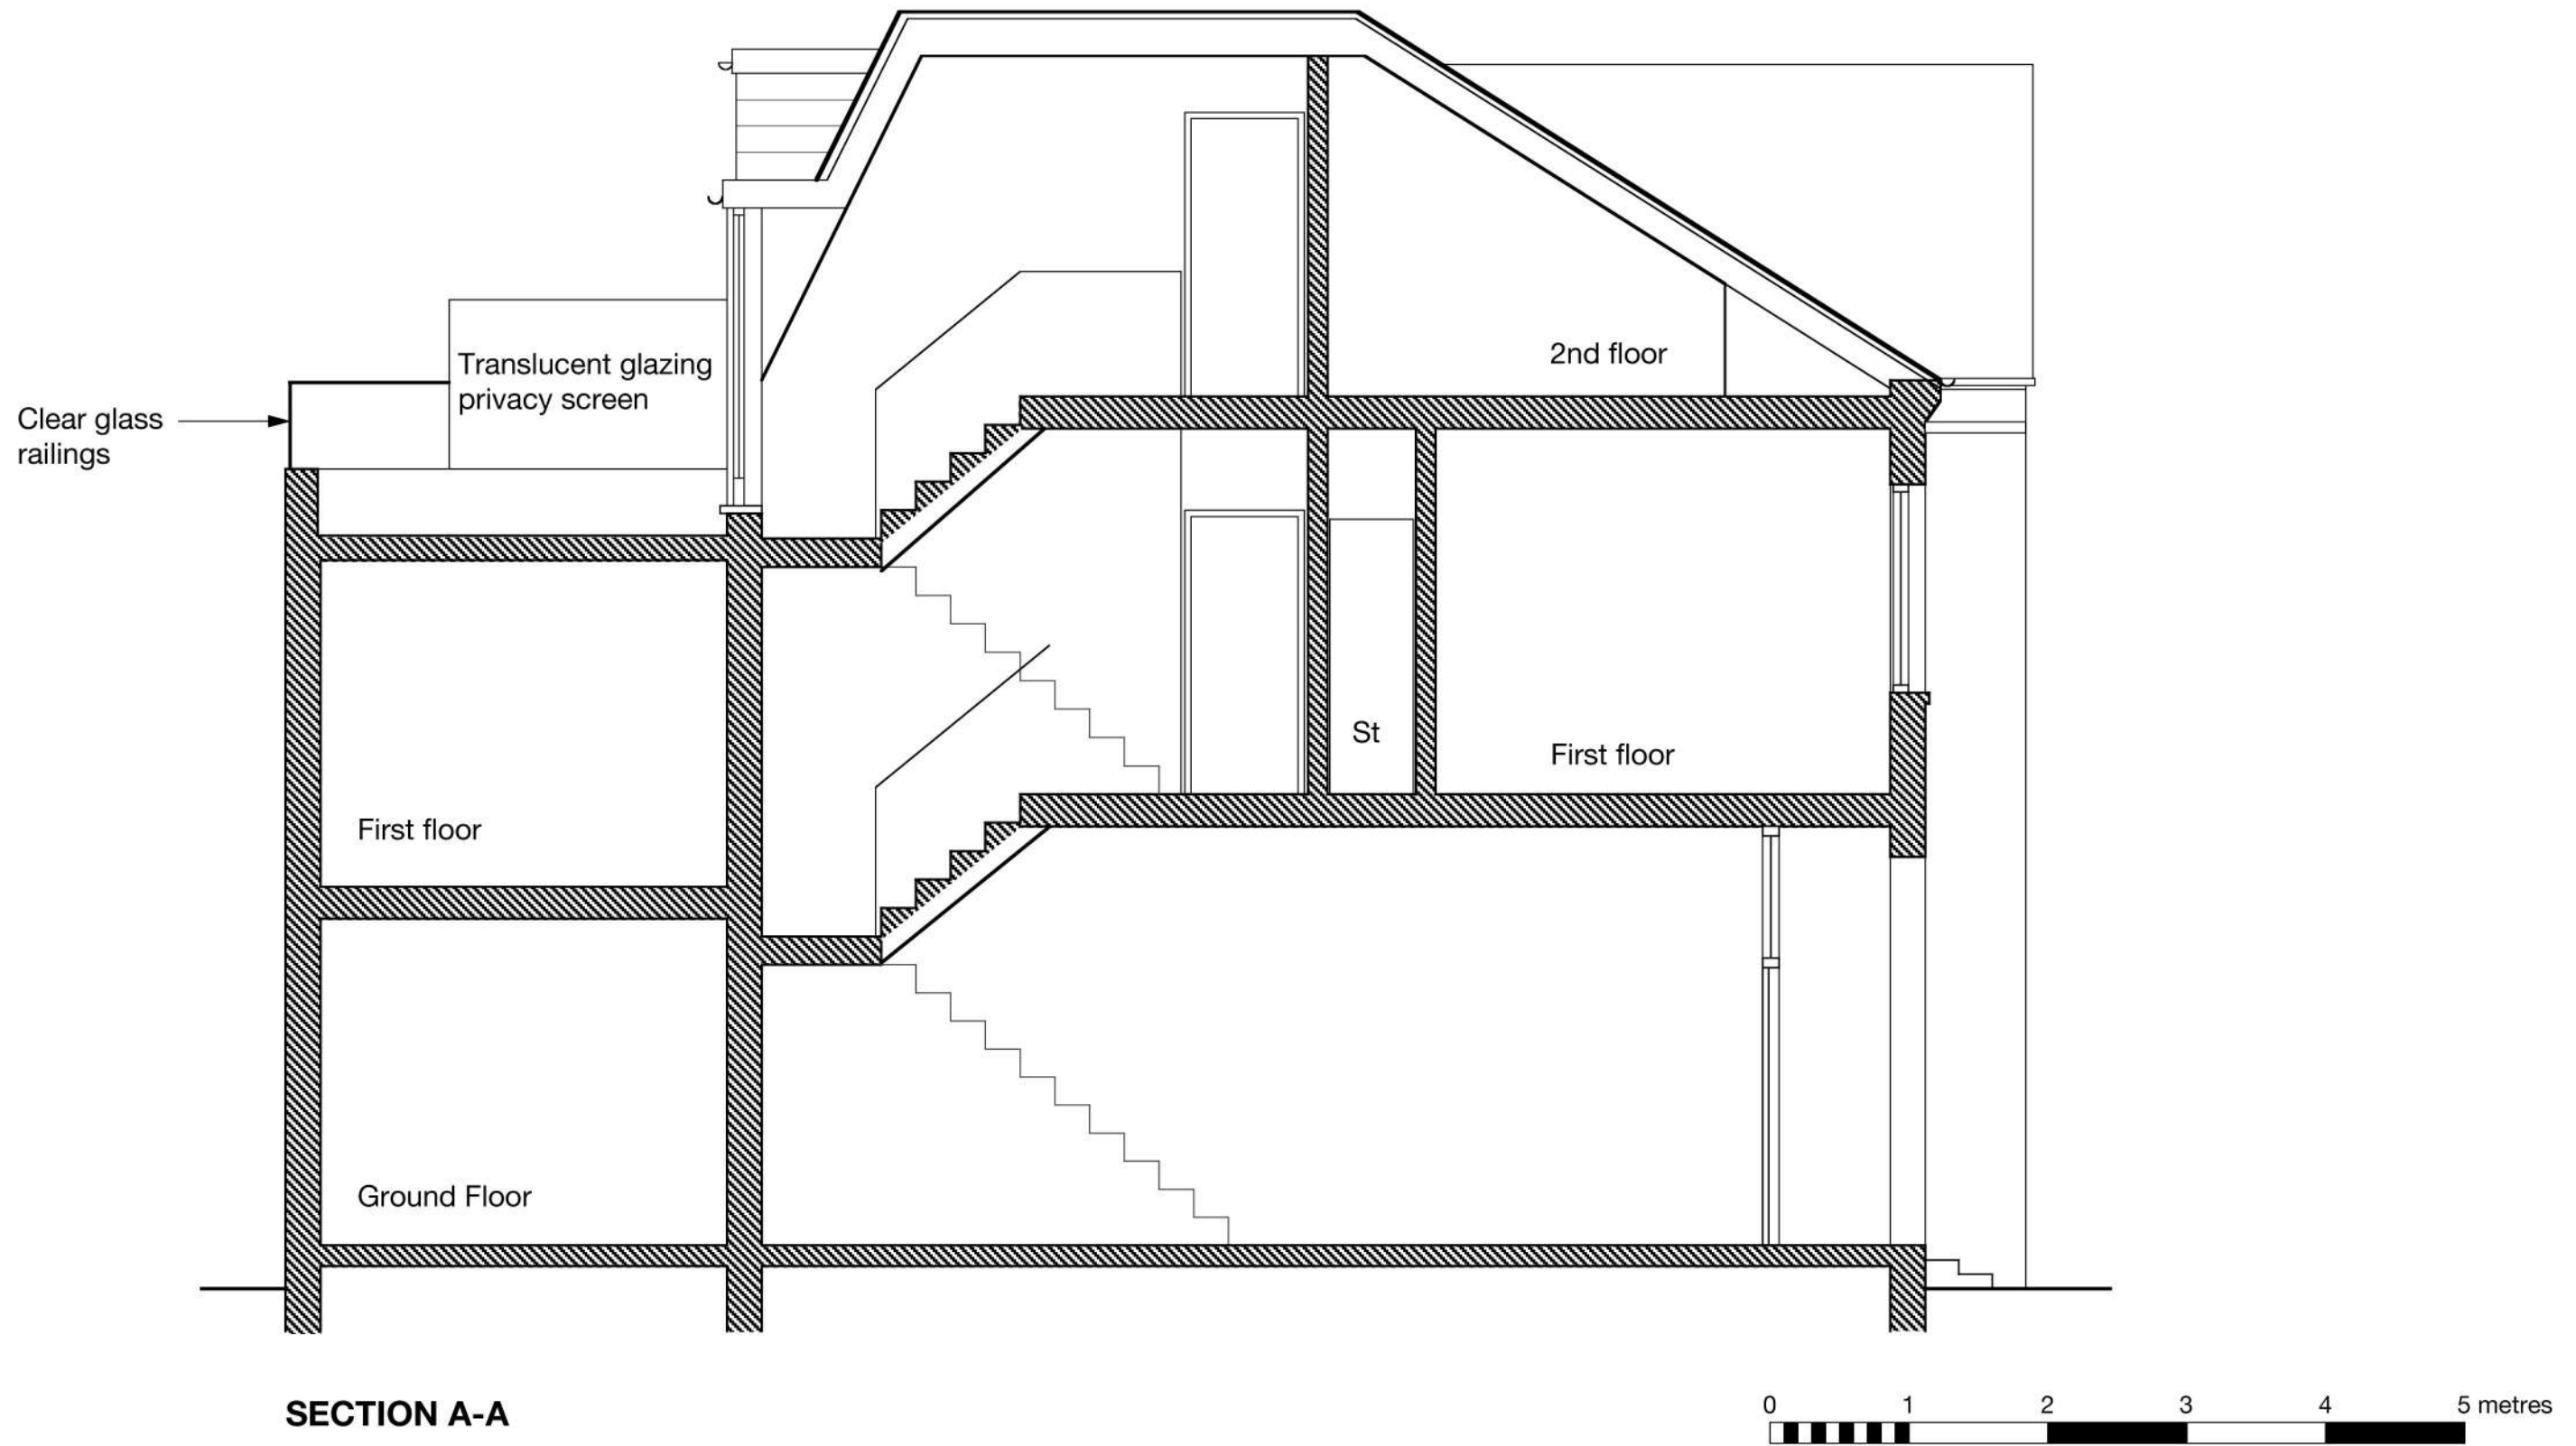

MKS Architects	Office MKS Architects 1 Cobham Mews Agar Grove Telephone 020 7483 4552 Fax 020 7483 3026 email: office@mksarchitects.com	Client	Miss A Strachan	Scale	1 : 50	Drwg. No. P06	Notes	
		Job	6 Poynders Road, London	Date	07.04.17			
		Drwg.	Proposed Section A-A	Dwn.	PS/MS	Rev	A	Rev. A: 04.05.17
							Do not scale from drawing Drawing to be read in conjunction with all other relevant documents	
							© MKS Architects	