




NORTH ELEVATION

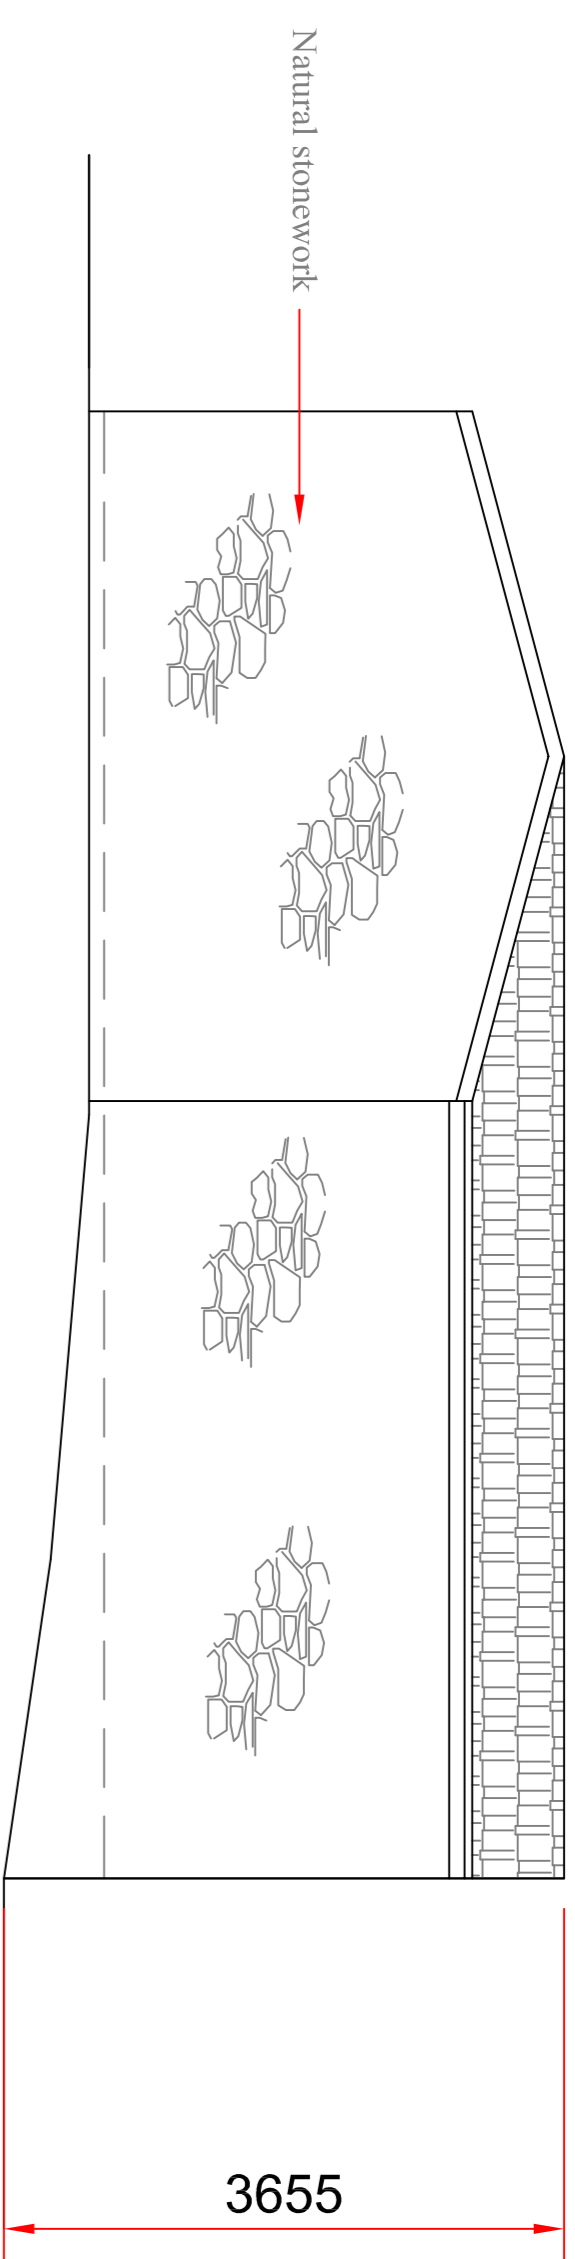


EAST ELEVATION

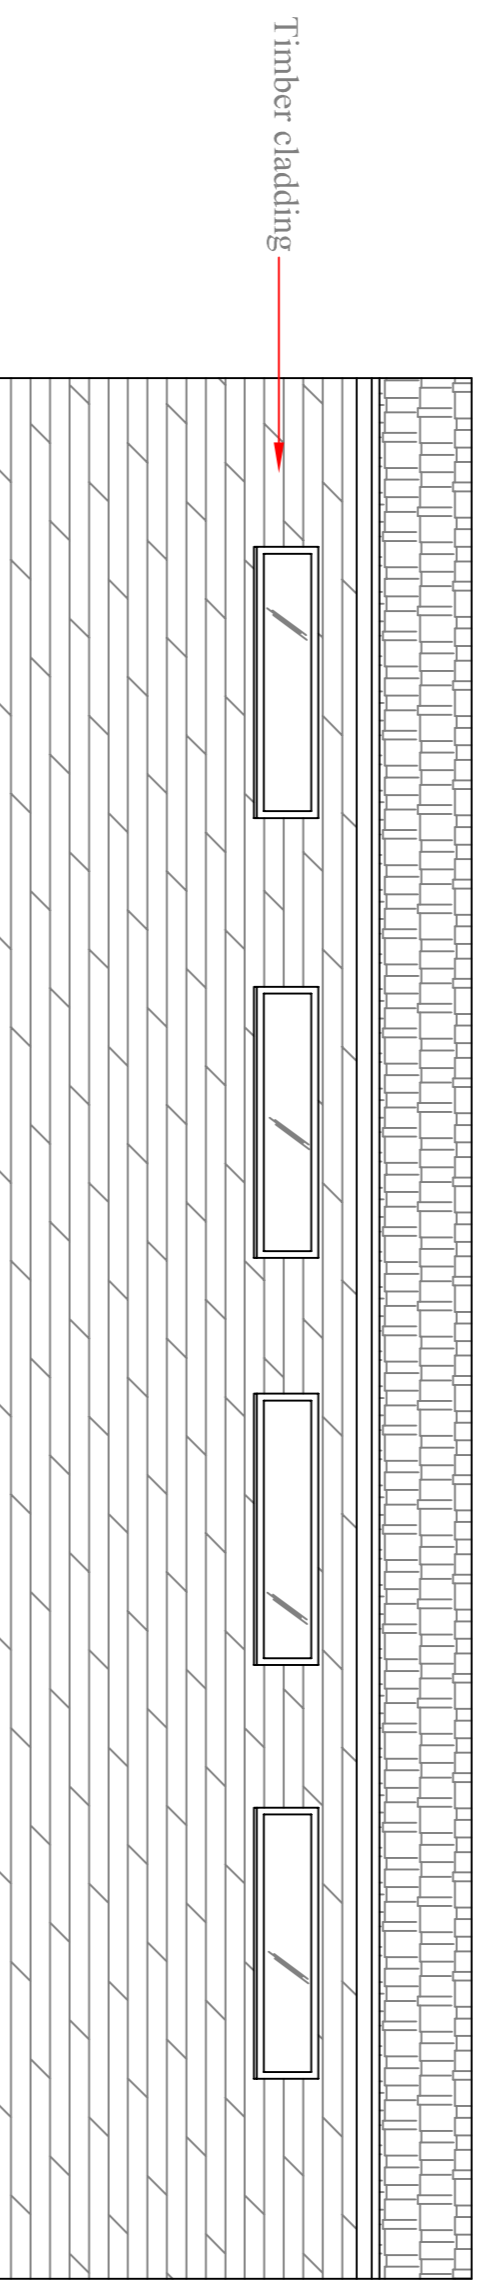

SOUTH ELEVATION

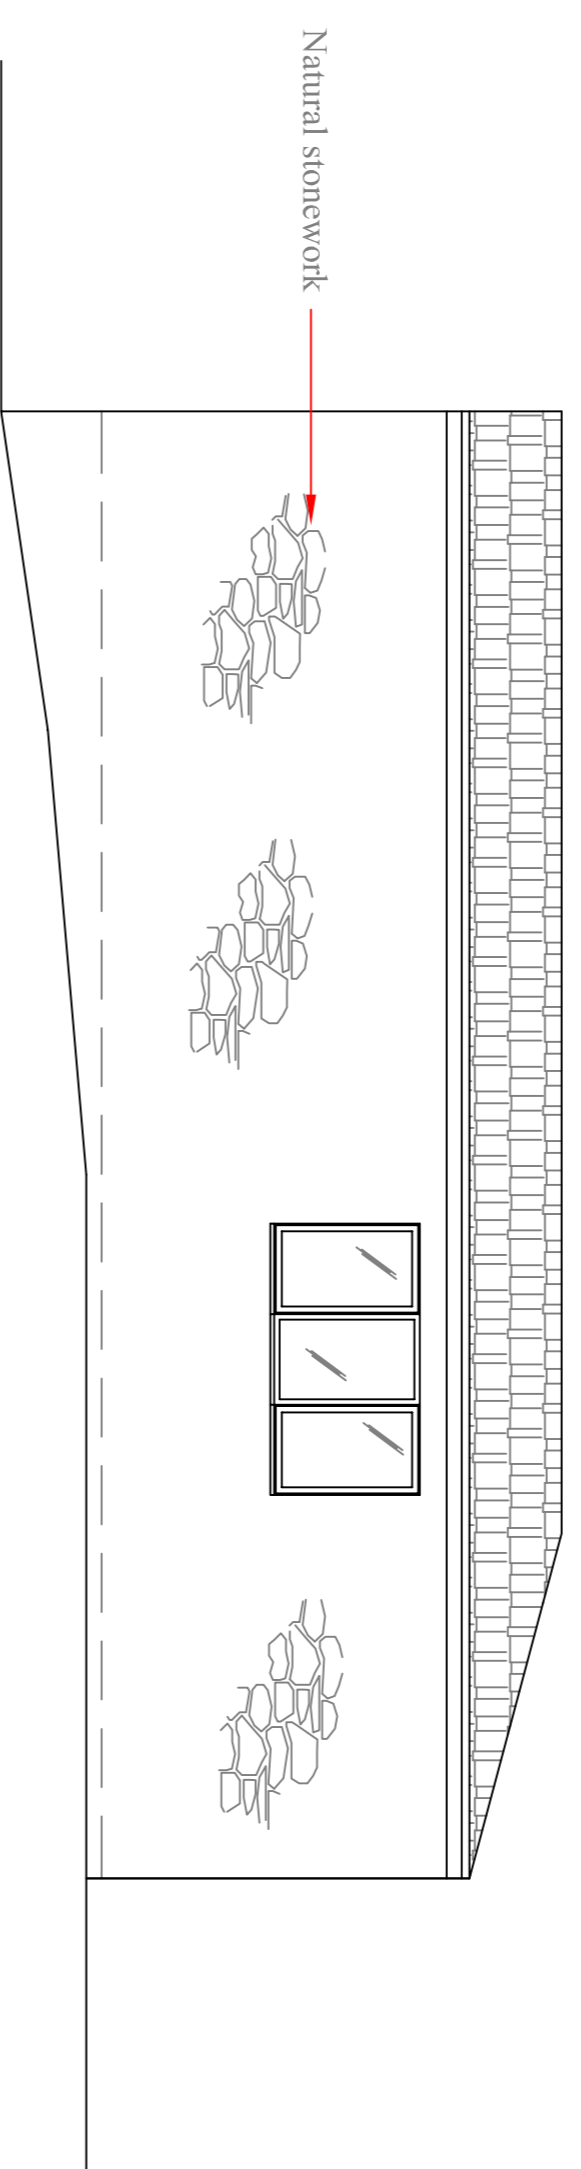

WEST ELEVATION

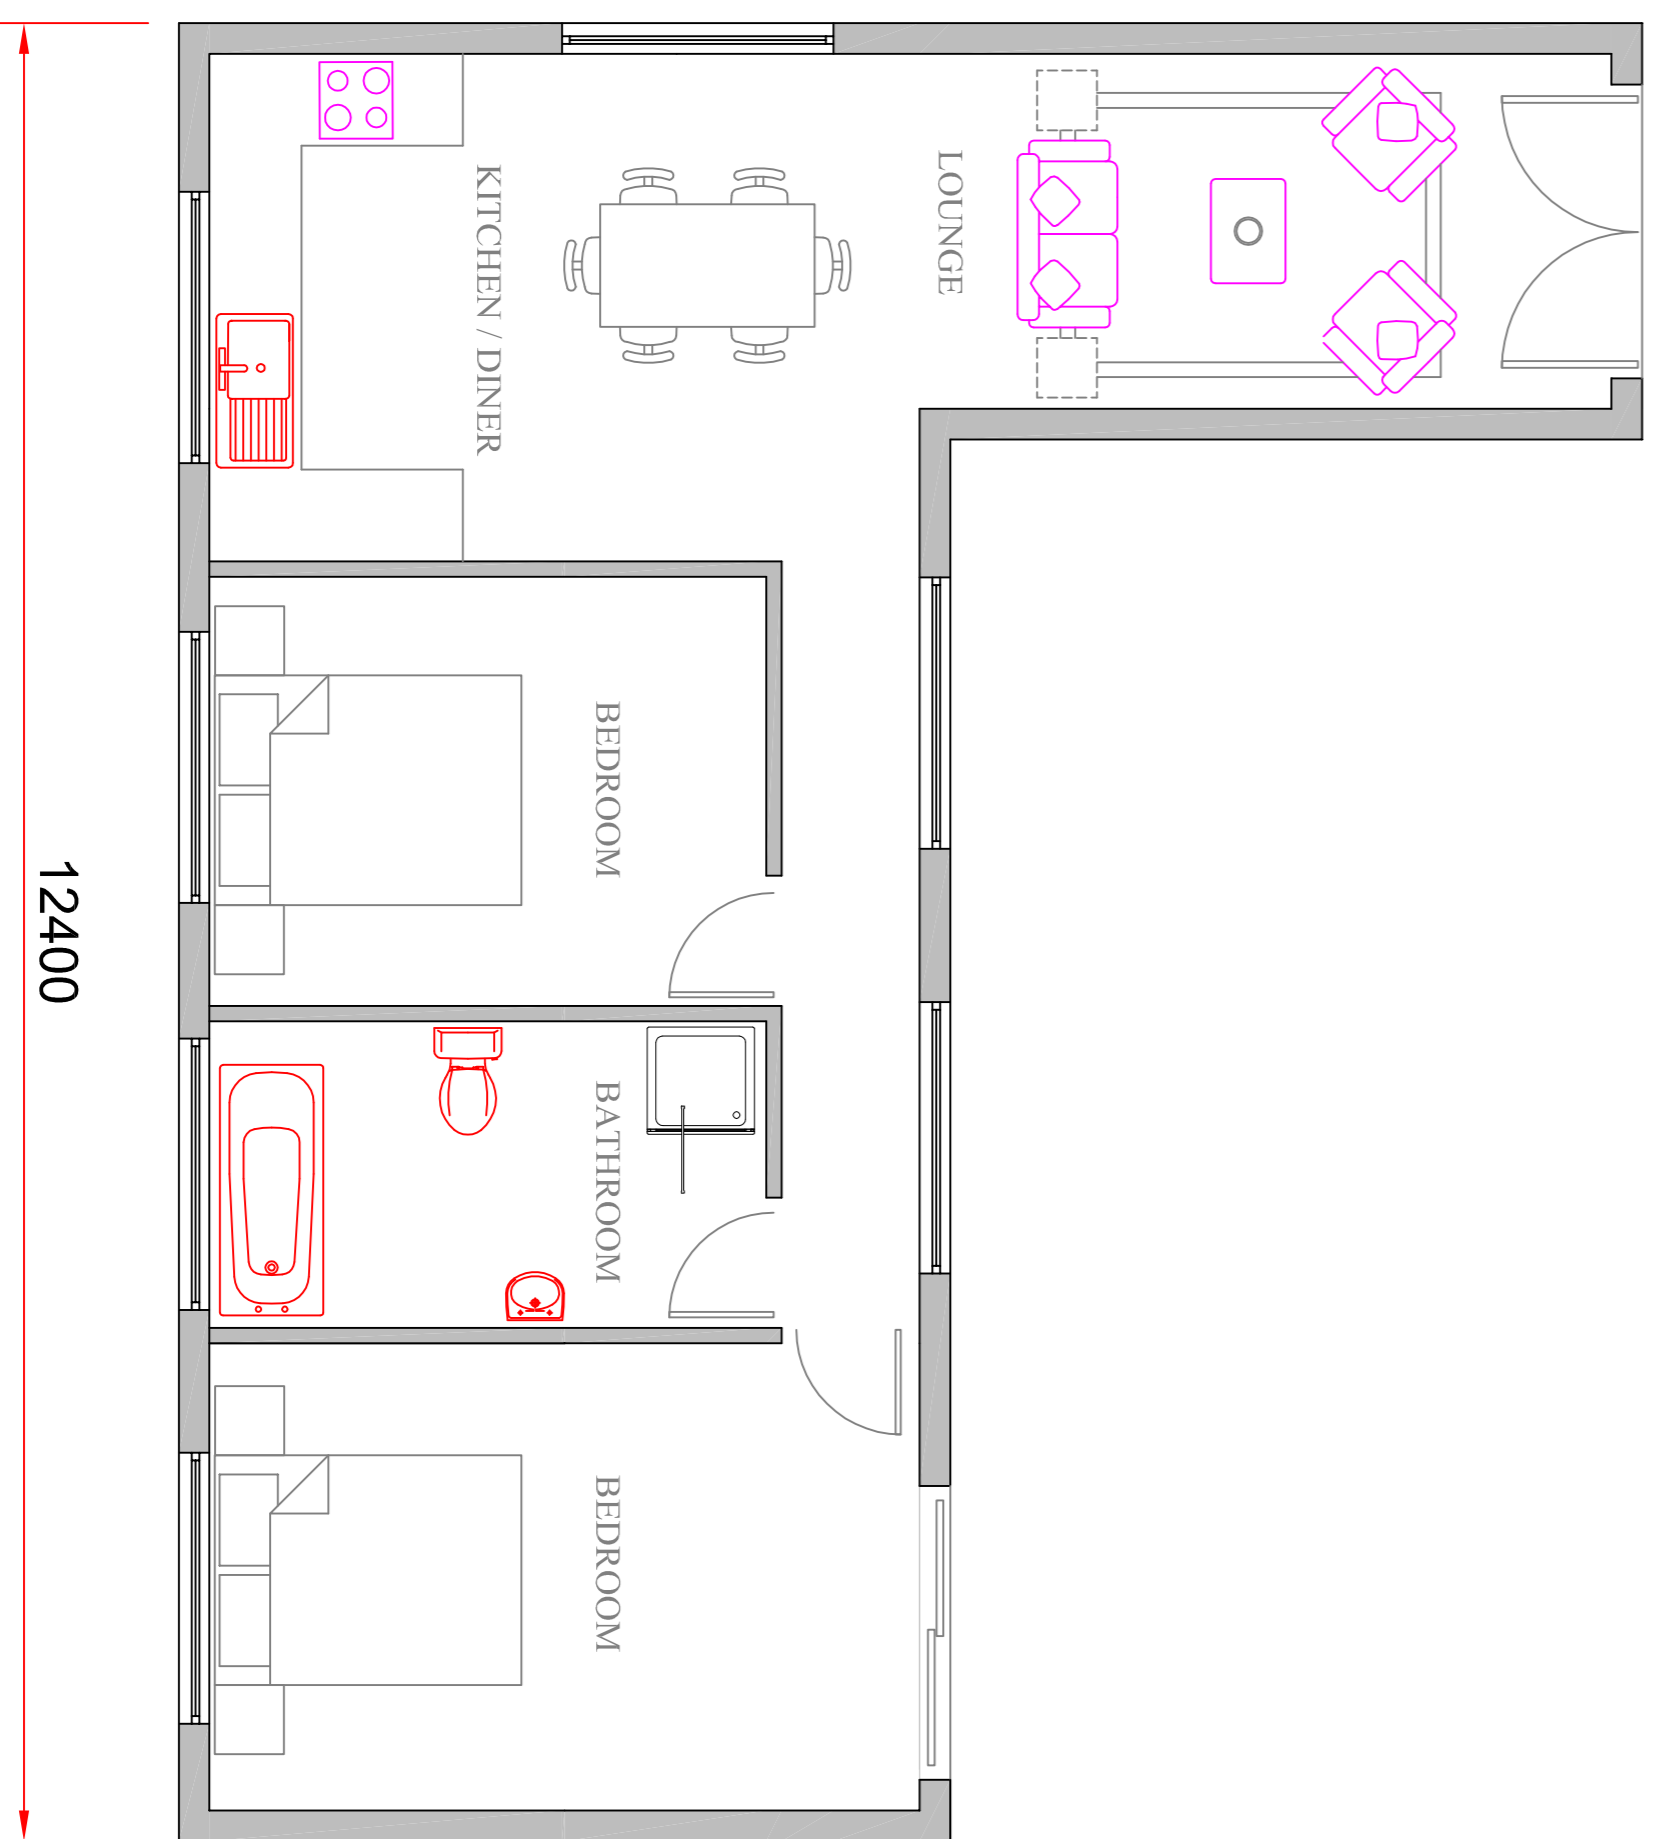

PLAN

No.	Date	Details
REVISIONS		
STATUS PLANNING		


Project Design Consultancy
 Mobile No: 01766052526 Office No: 01579 327172
 Email: ray@projectdesignconsultancy.com
 Website: www.projectdesignconsultancy.com

The Old School,
 School Hill
 St. Neot
 Liskeard
 PL14 6NG

JOB TITLE
**MANOR FARM STABLES,
 BOLVENTOR,
 CORNWALL,
 PL15 7TP**

DRAWING TITLE
PROPOSED PLANS & ELEVATIONS

Drawn	RTC	Original drawing size	A1
Checked		Date	March 2021
Scale	1:50		
Project Number	MFS/2021		
Drawing Number	MFS/2021/02	Revision	