




NORTH ELEVATION

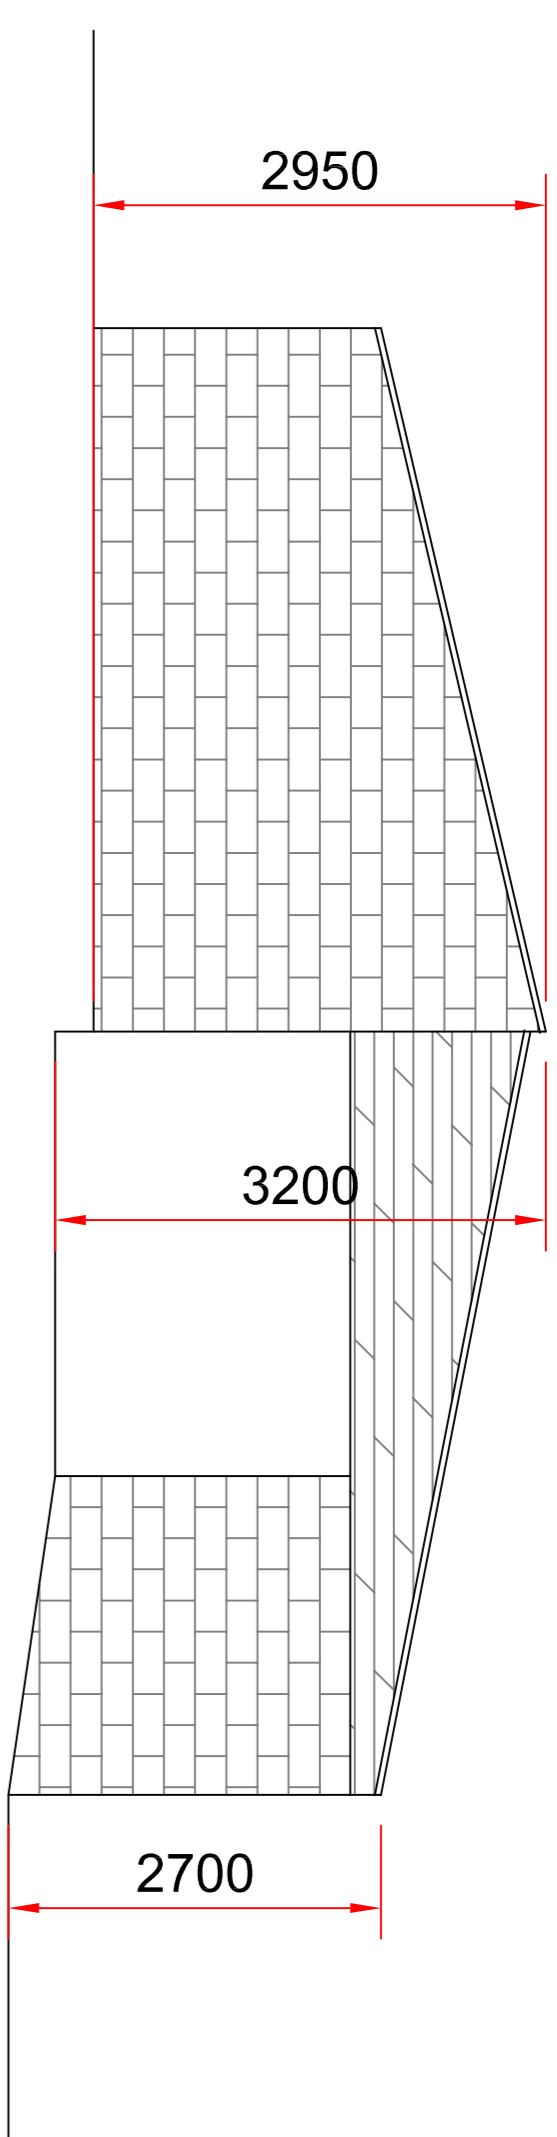


EAST ELEVATION

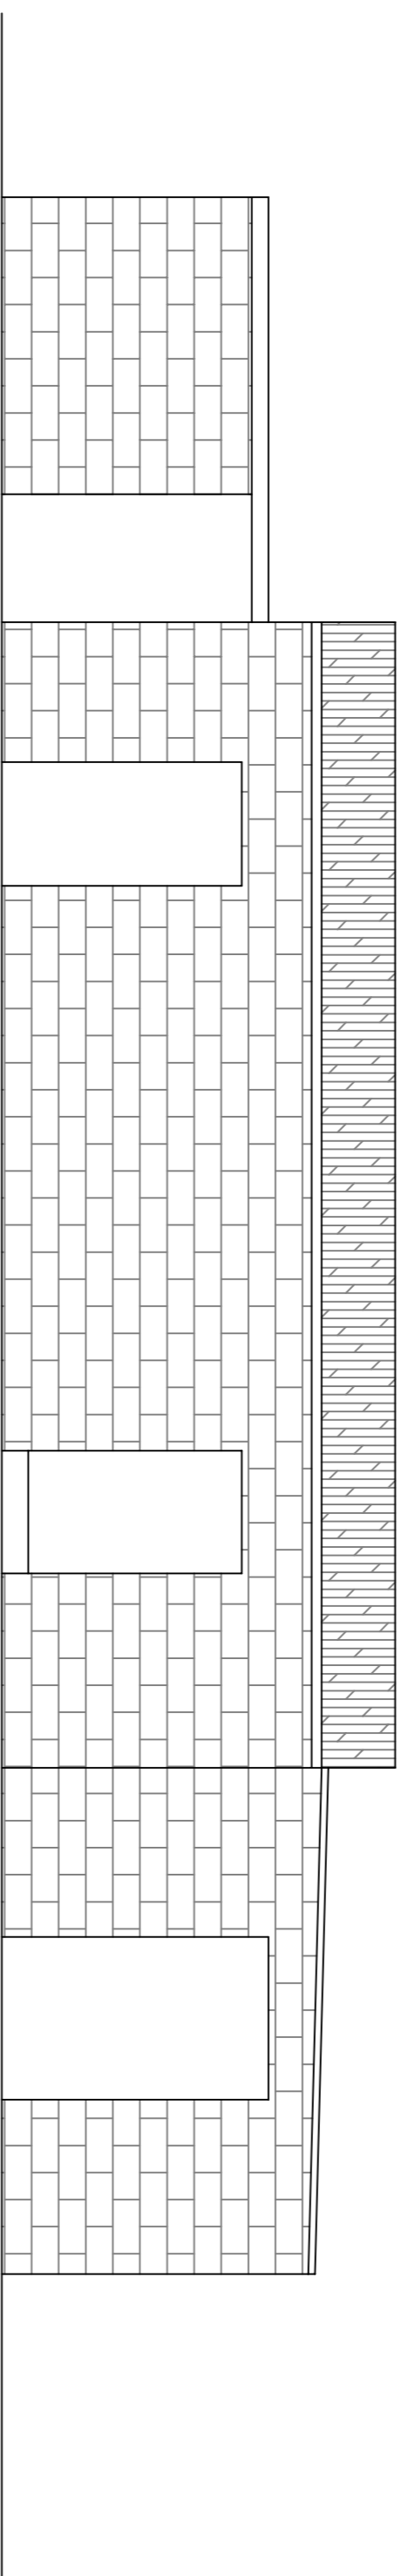

SOUTH ELEVATION

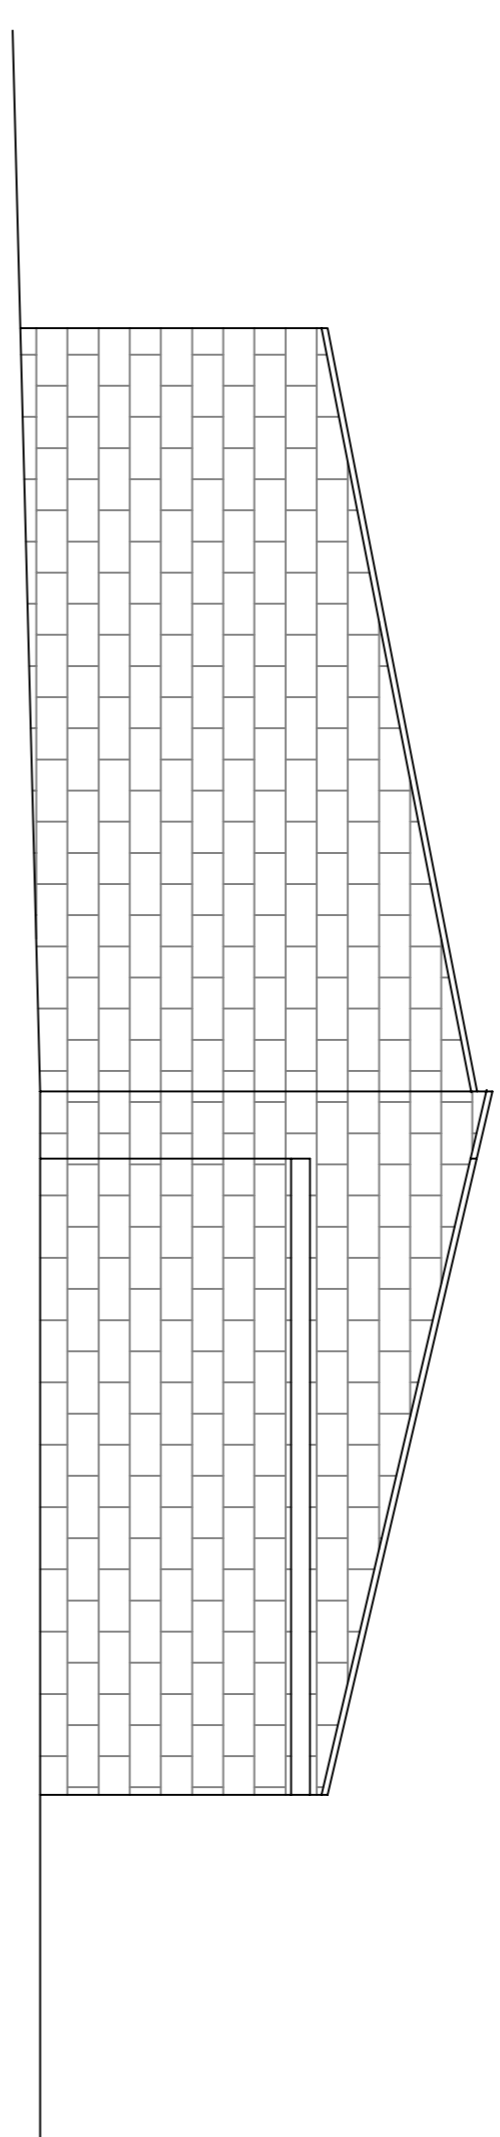

WEST ELEVATION

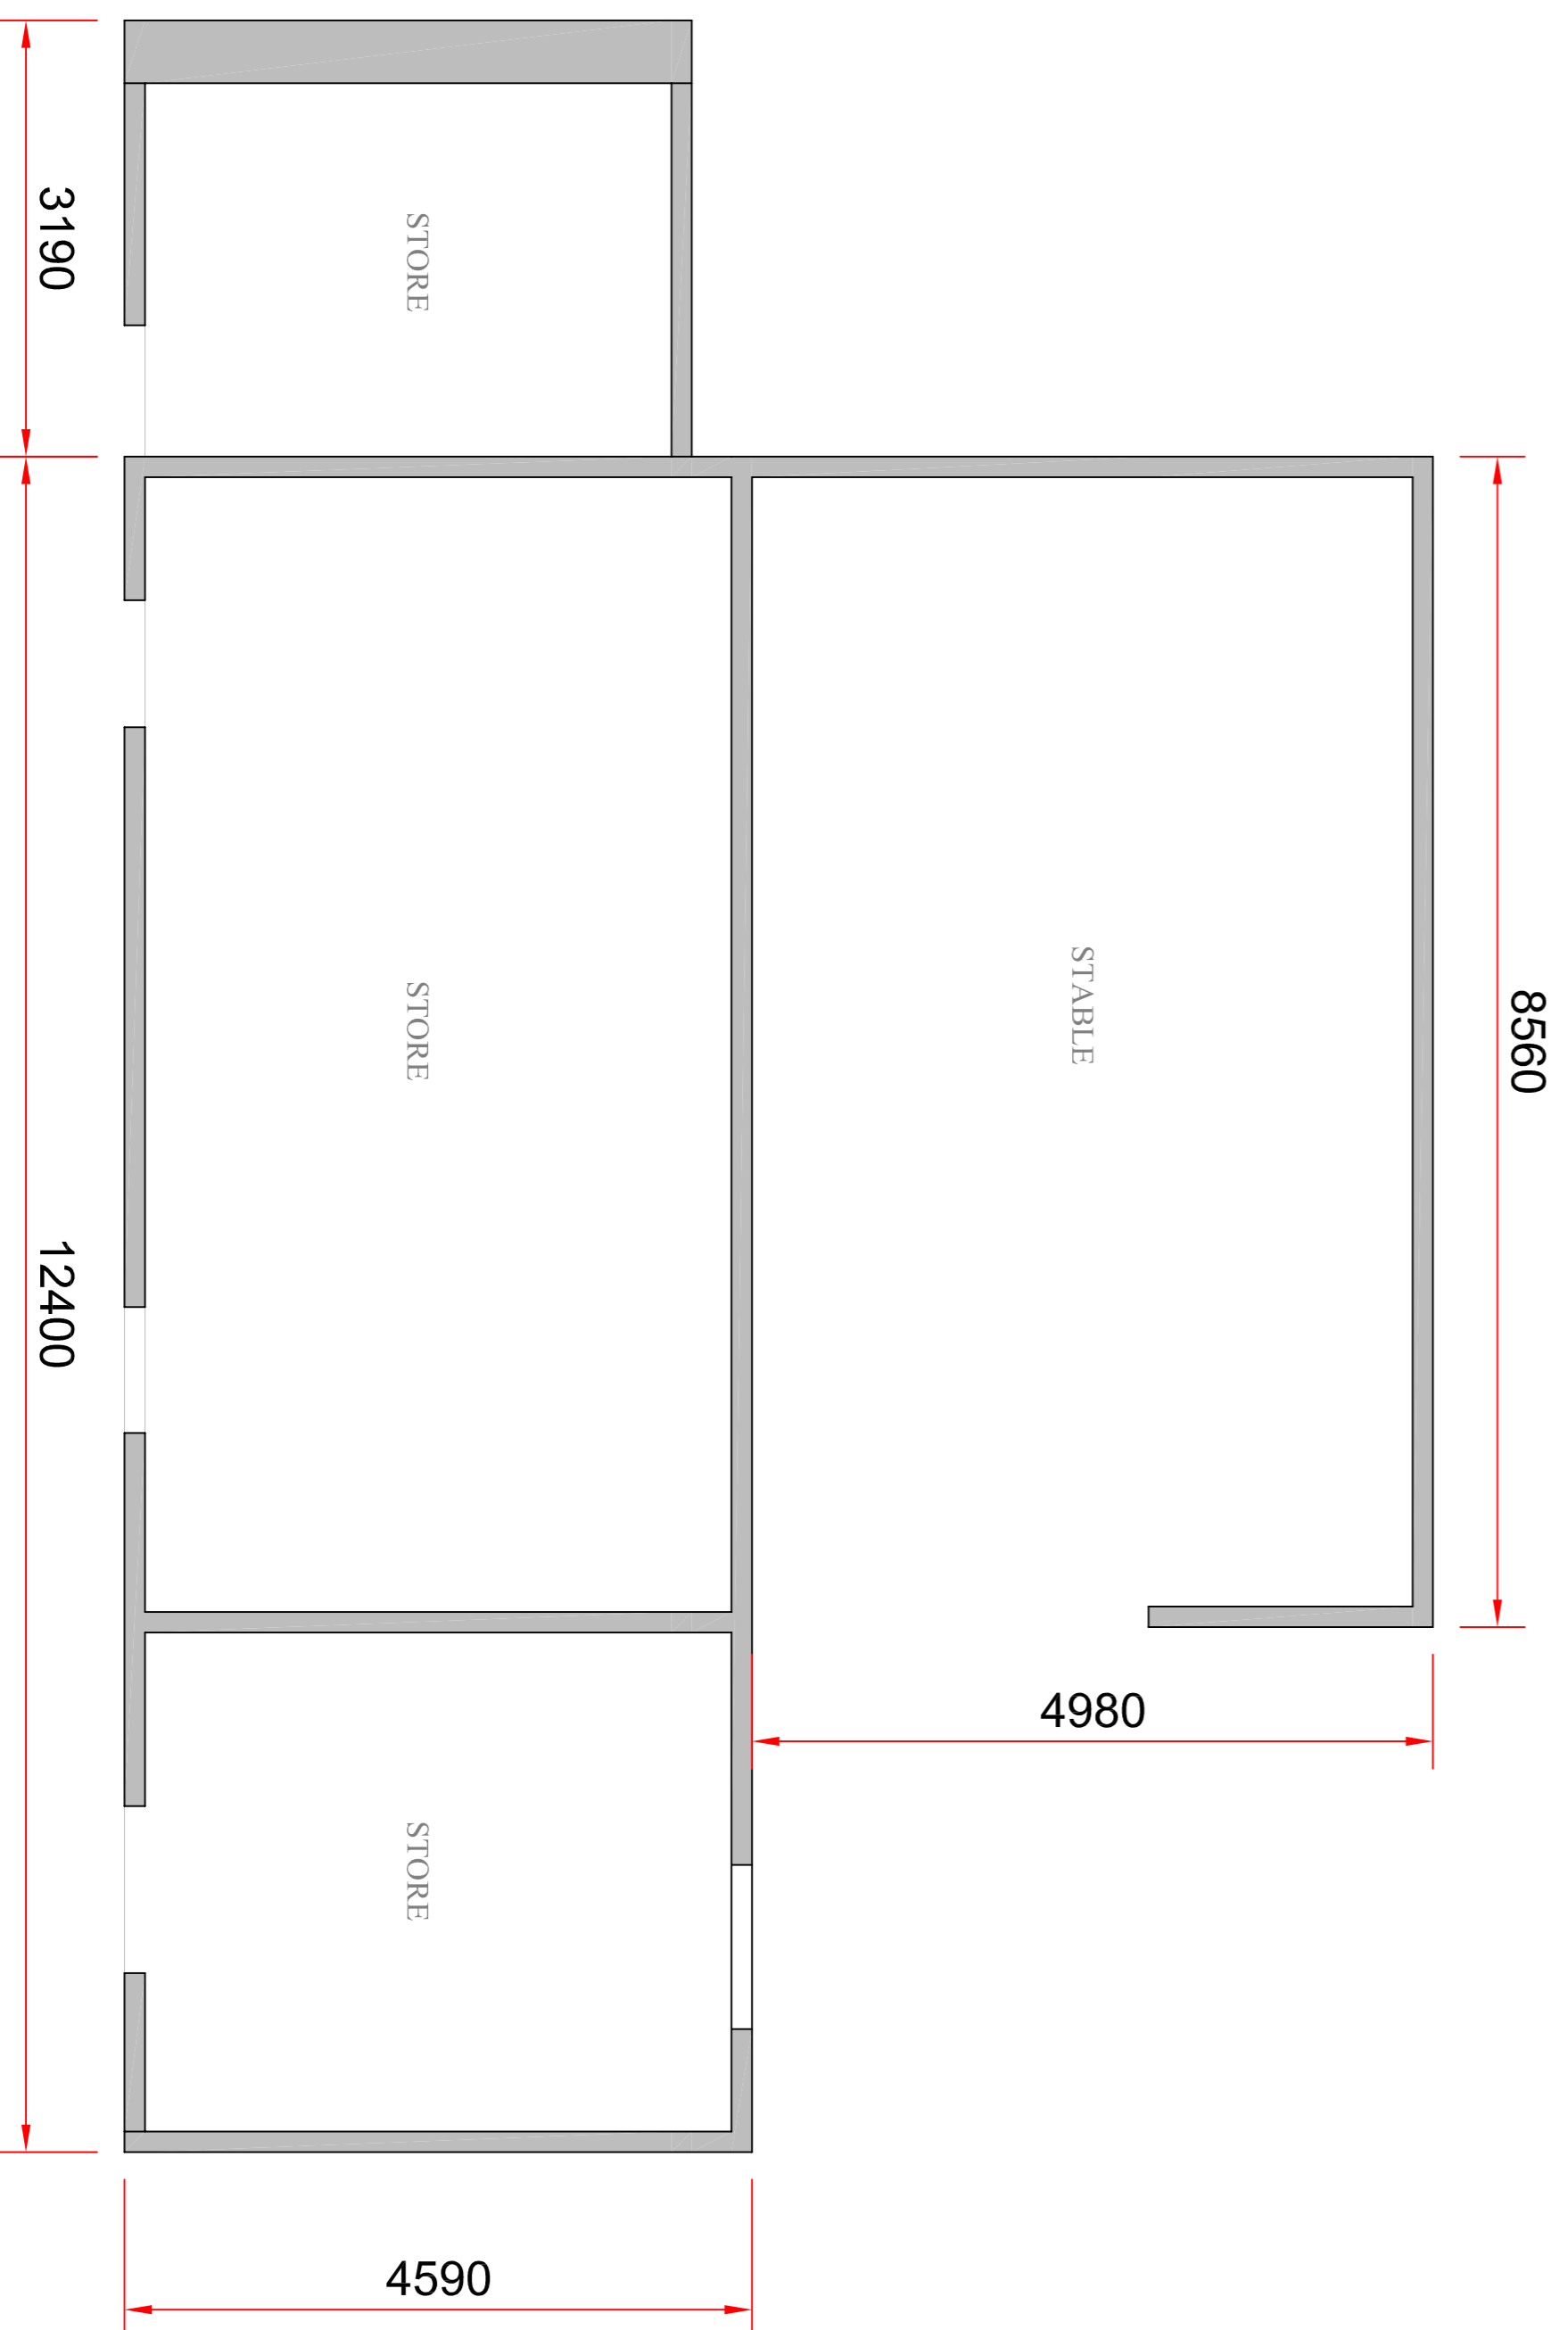

PLAN

No.	Date	Details
REVISIONS		
STATUS: PLANNING		

Project Design  
Consultancy

Mobile No: 01760052585 Office No: 01579 327172  
Email: ray@projectdesignconsultancy.com  
Website: www.projectdesignconsultancy.com

The Old School,  
School Hill  
St. Neot  
Liskeard  
PL14 6NG

JOB TITLE  
MANOR FARM STABLES,  
BOLVENTOR,  
CORNWALL,  
PL15 7TP

DRAWING TITLE  
EXISTING PLANS & ELEVATIONS

Drawn	RTC	Original drawing size	A1
Checked		Date	March 2021
Scale	1:50		
Project Number	MFS/2021		
Drawing Number	MFS/2021/01	Revision	