

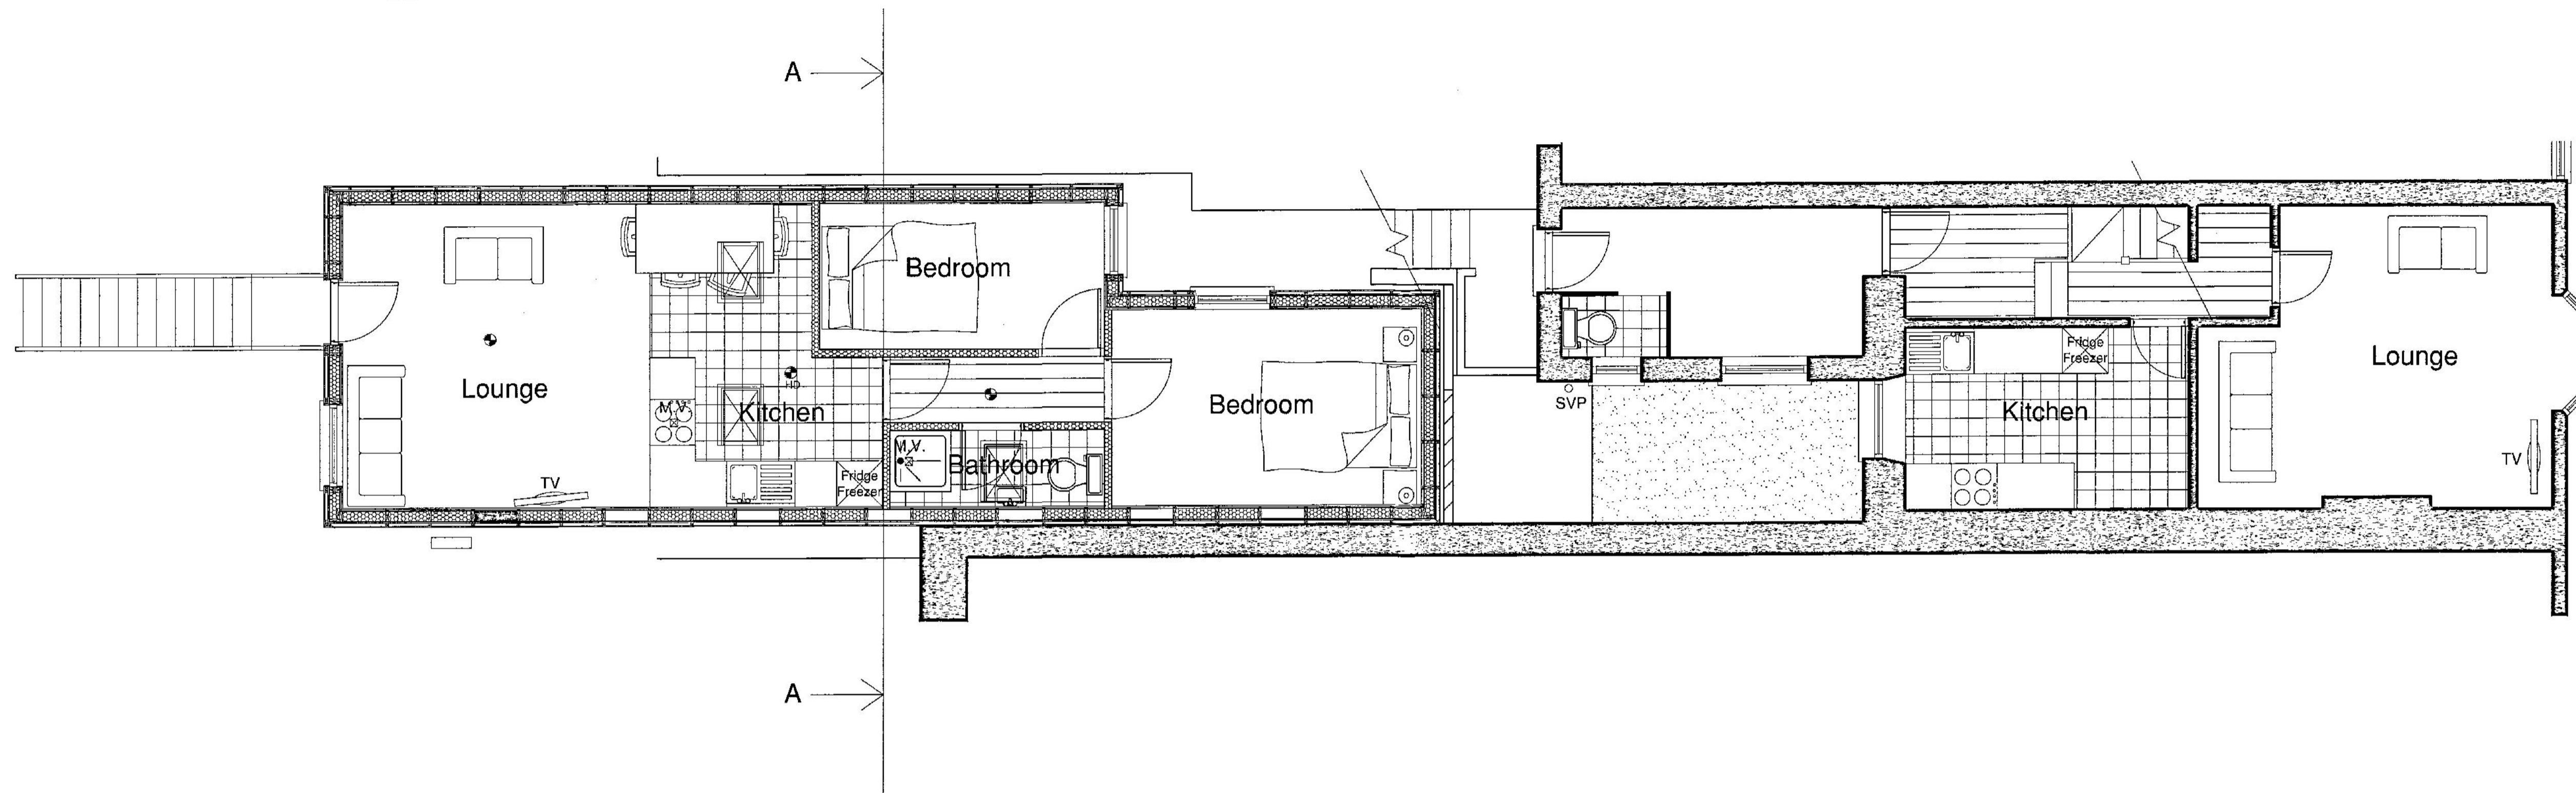



Proposed First Floor Plan
1:50

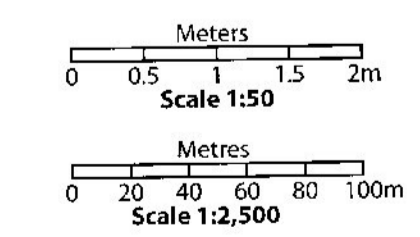

Proposed Ground Floor Plan
1:50

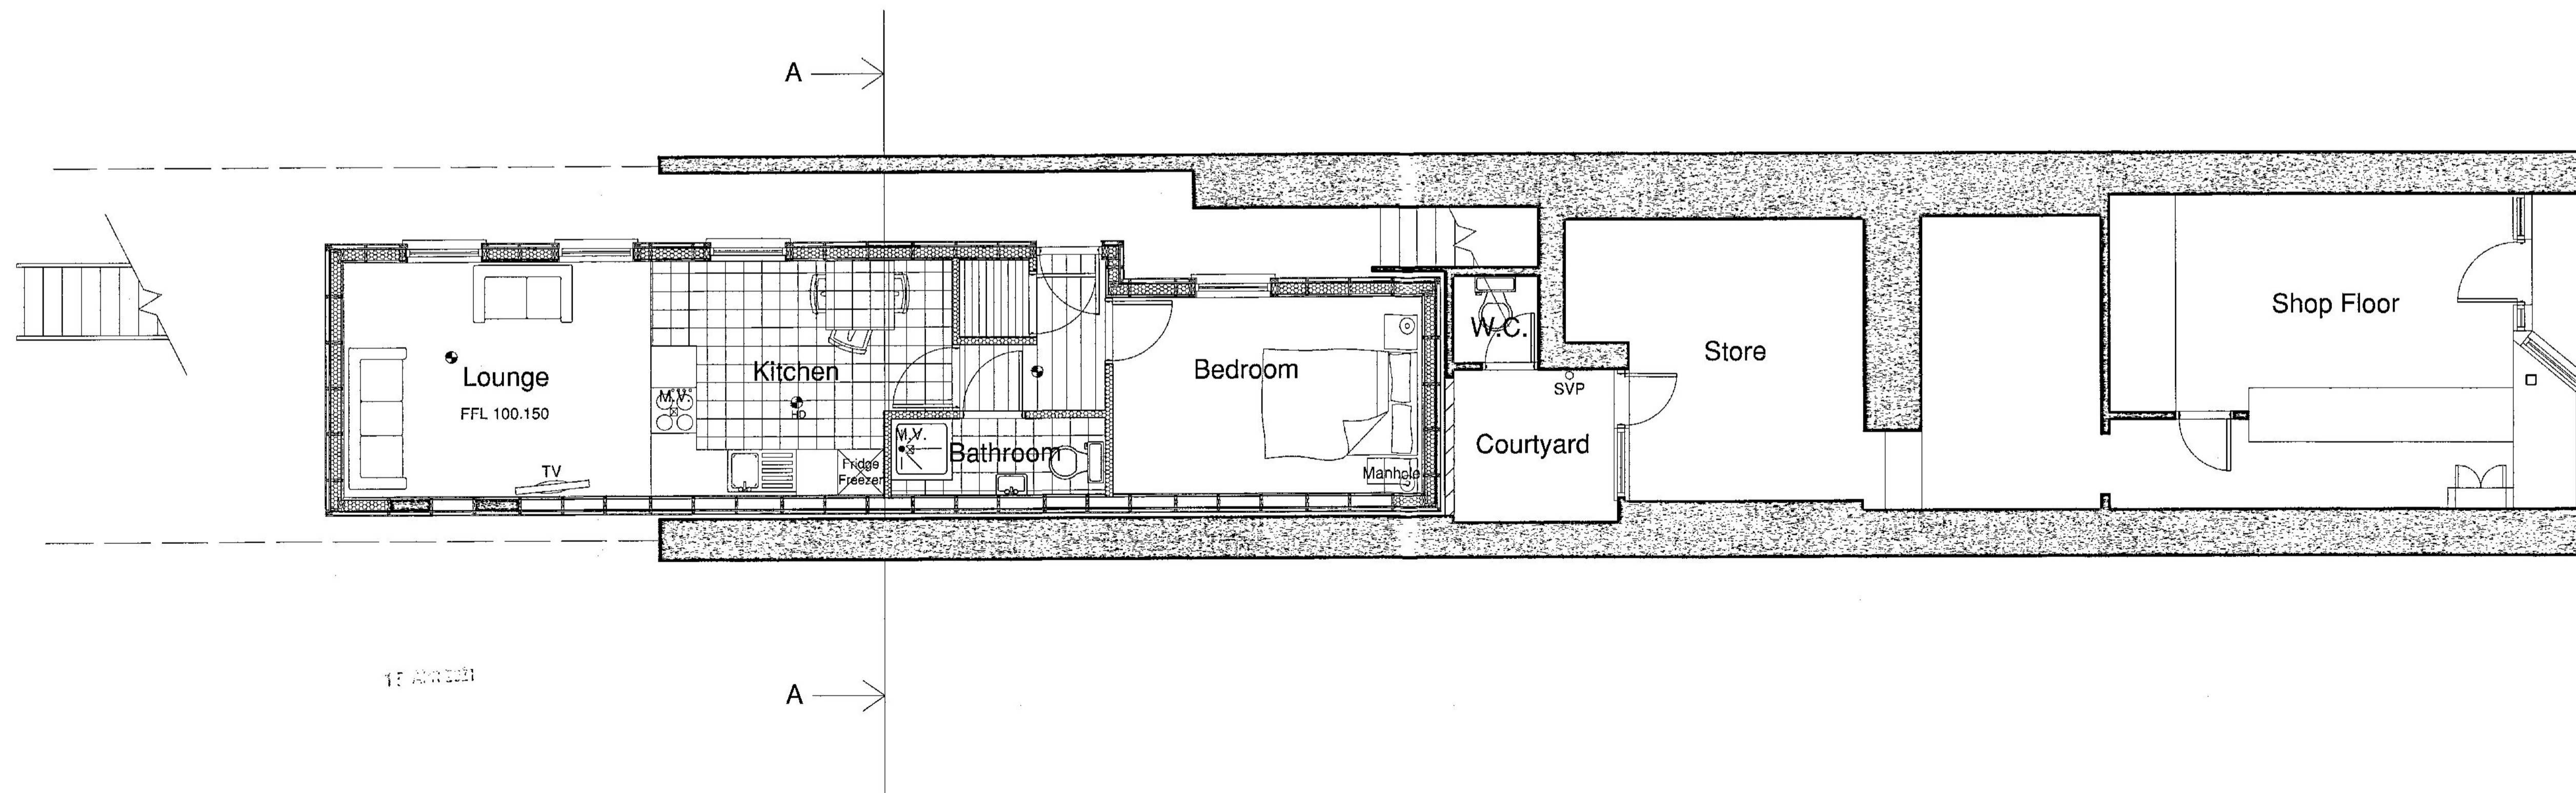

<p>This Drawing Is Copyright Contractors Must Check Dimensions On site Only Figured Dimensions Are To Be Used</p> <p>DO NOT SCALE FROM DRAWING FOR CONSTRUCTION PURPOSES</p>	Project Title:	Formation of two flats	Rev:	Description:	Date:	Notes:	Drawing Number:	DS 220321 -05	<p>13 Little Gregwartha, Four Lanes, Redruth, Cornwall, TR16 6LN Tel: (01209) 211794</p>  <p>DS Designs</p>
	Drawing Title:	Proposed ground & first floor plan					Drawn By:		
	Clients Name:						Checked By:		
	Site Address:	10 Trelowarren Street, Camborne					Scale:	1:50 @ A1	